



PROJ. REFERENCE NO.	SHEET NO.
B-6029	TMP-5

stv STV Engineers, Inc.
900 West Trade St., Suite 715
Charlotte, NC 28202
NC License Number F-0991

BRIDGE #550009

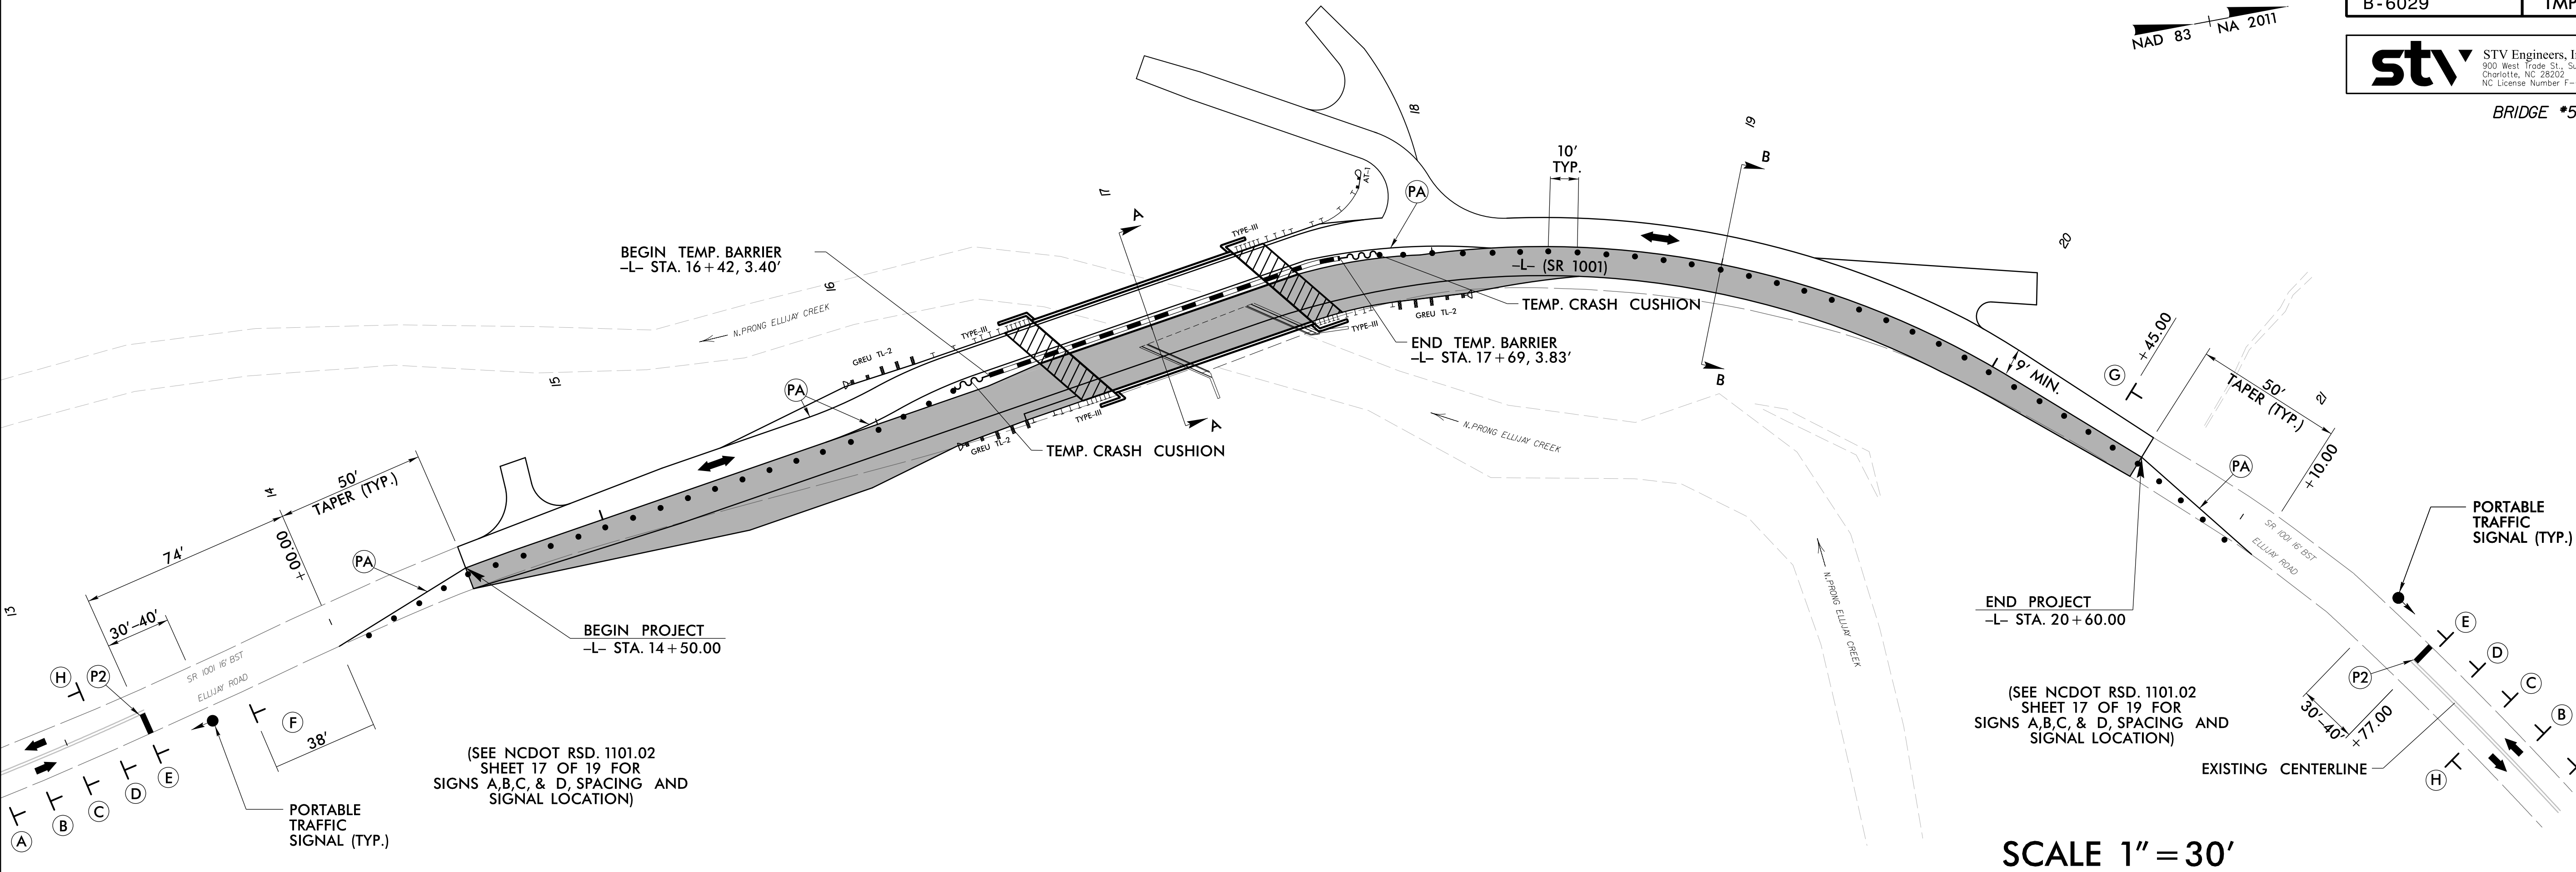


SECTION A-A

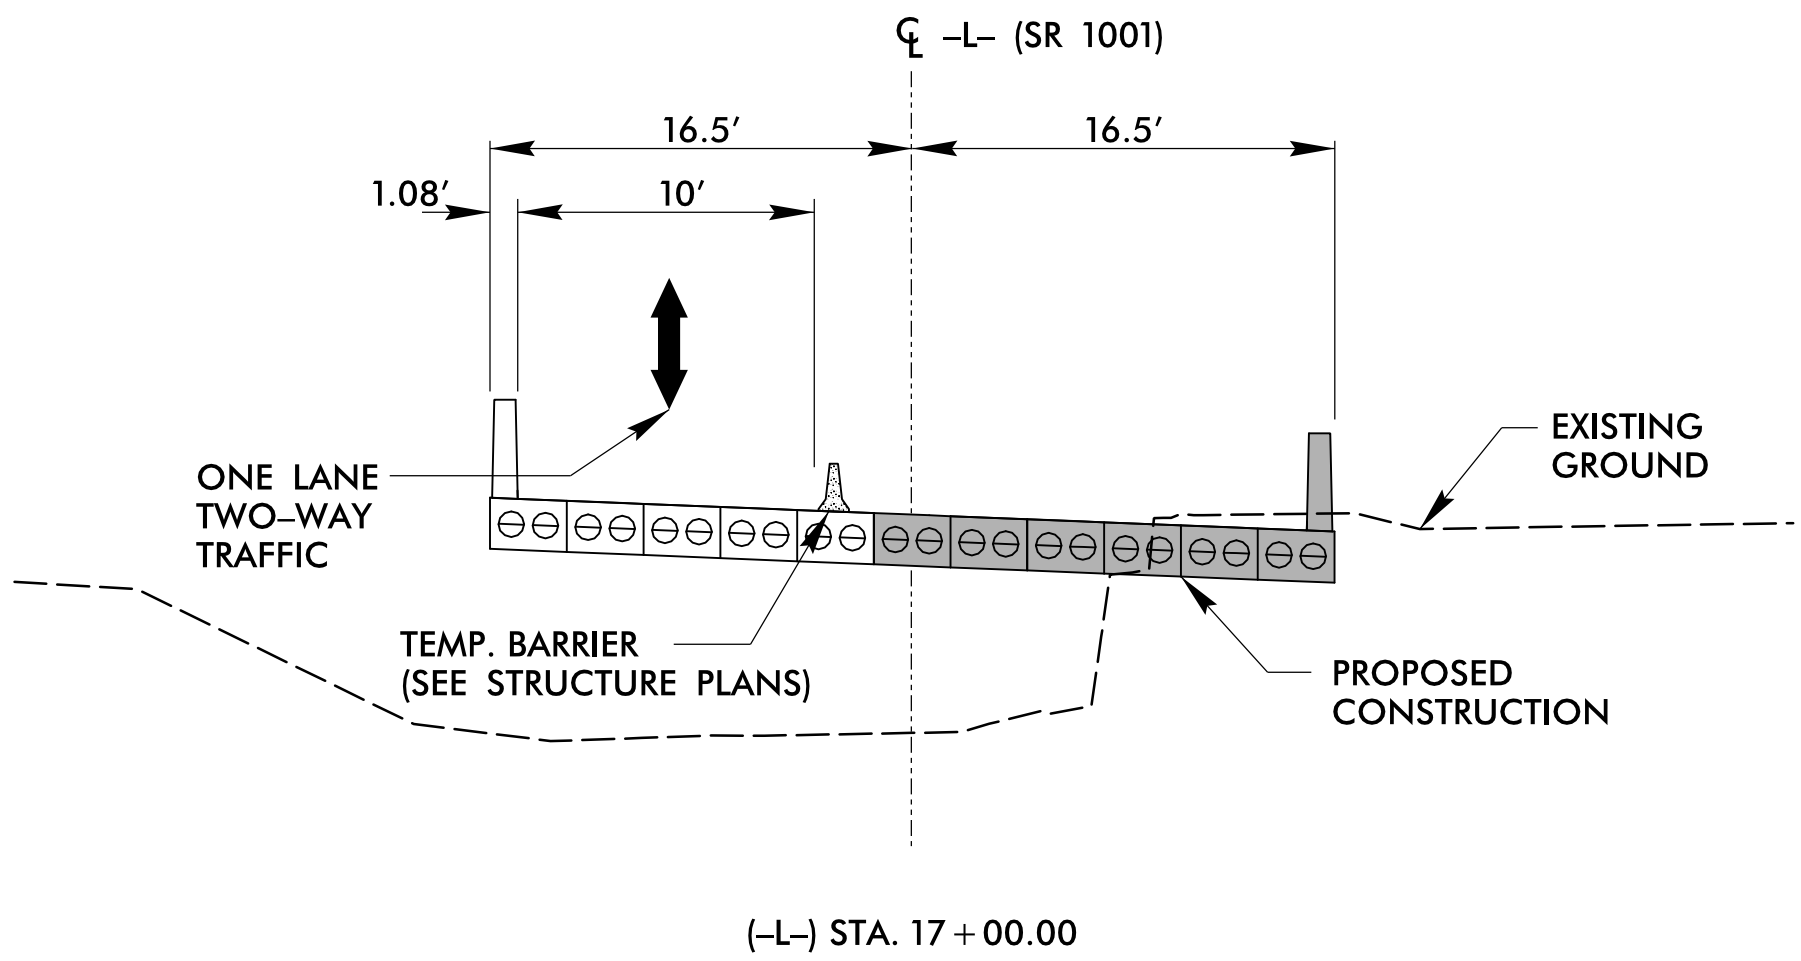


N.T.S


SECTION B-B

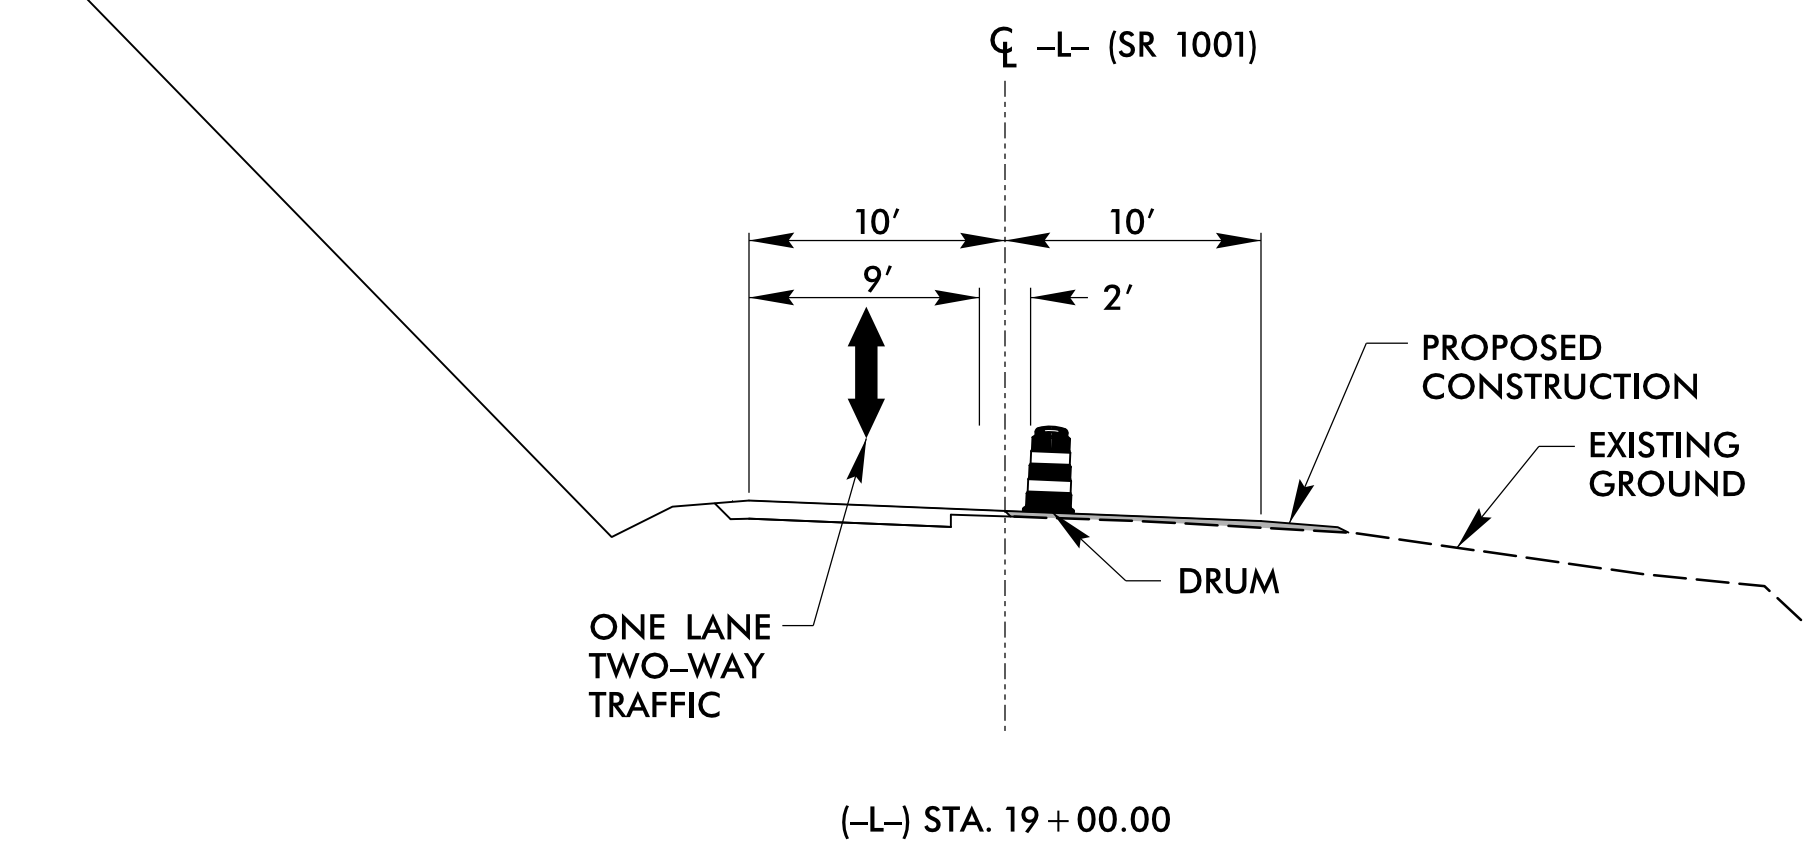

N.T.S

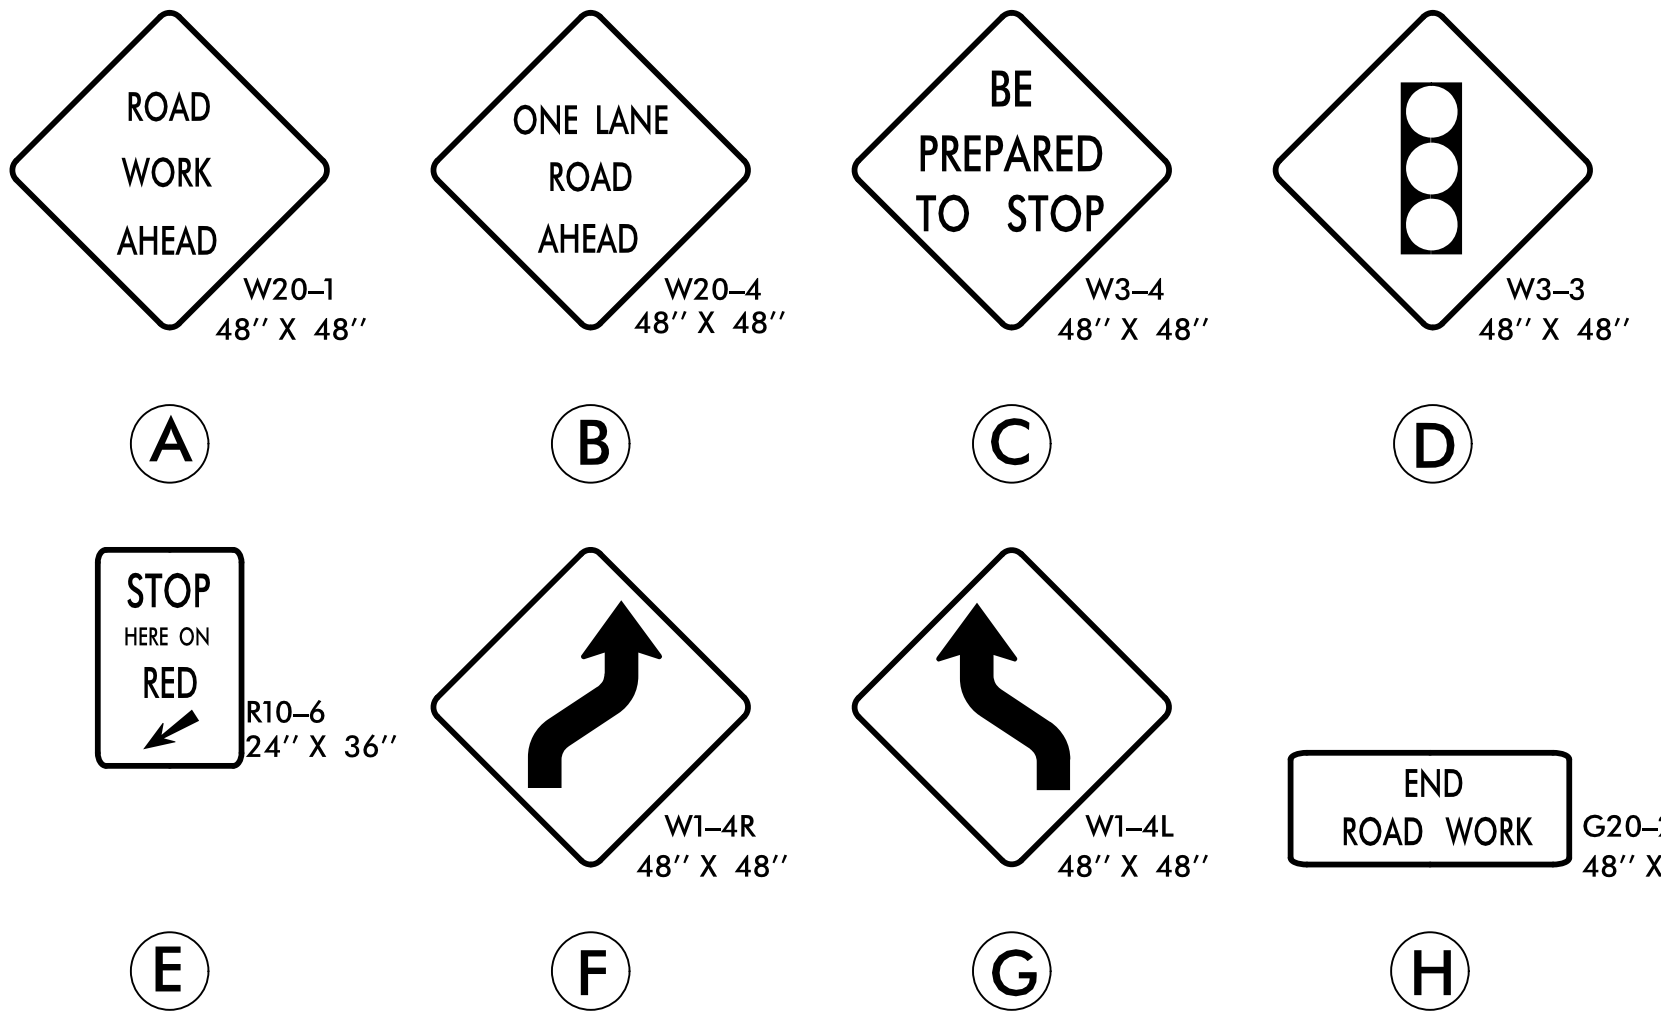

APPROVED: *[Signature]*
DATE: 11/16/2023
SEAL
NORTH CAROLINA PROFESSIONAL ENGINEER
SEAL 039234
T. HONEYCUTT
DOCUMENT NOT CONSIDERED FINAL
UNLESS ALL SIGNATURES COMPLETED

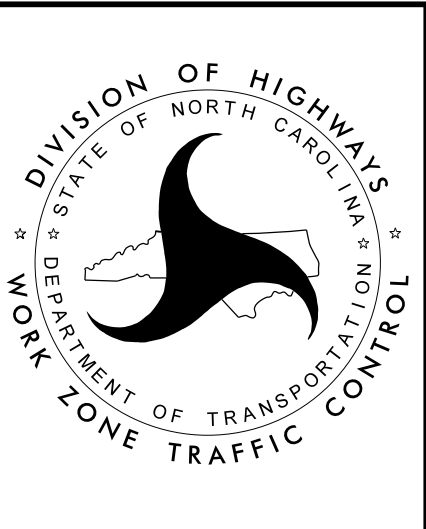

PHASE II DETAILS