



PLAN OF WING (W2)

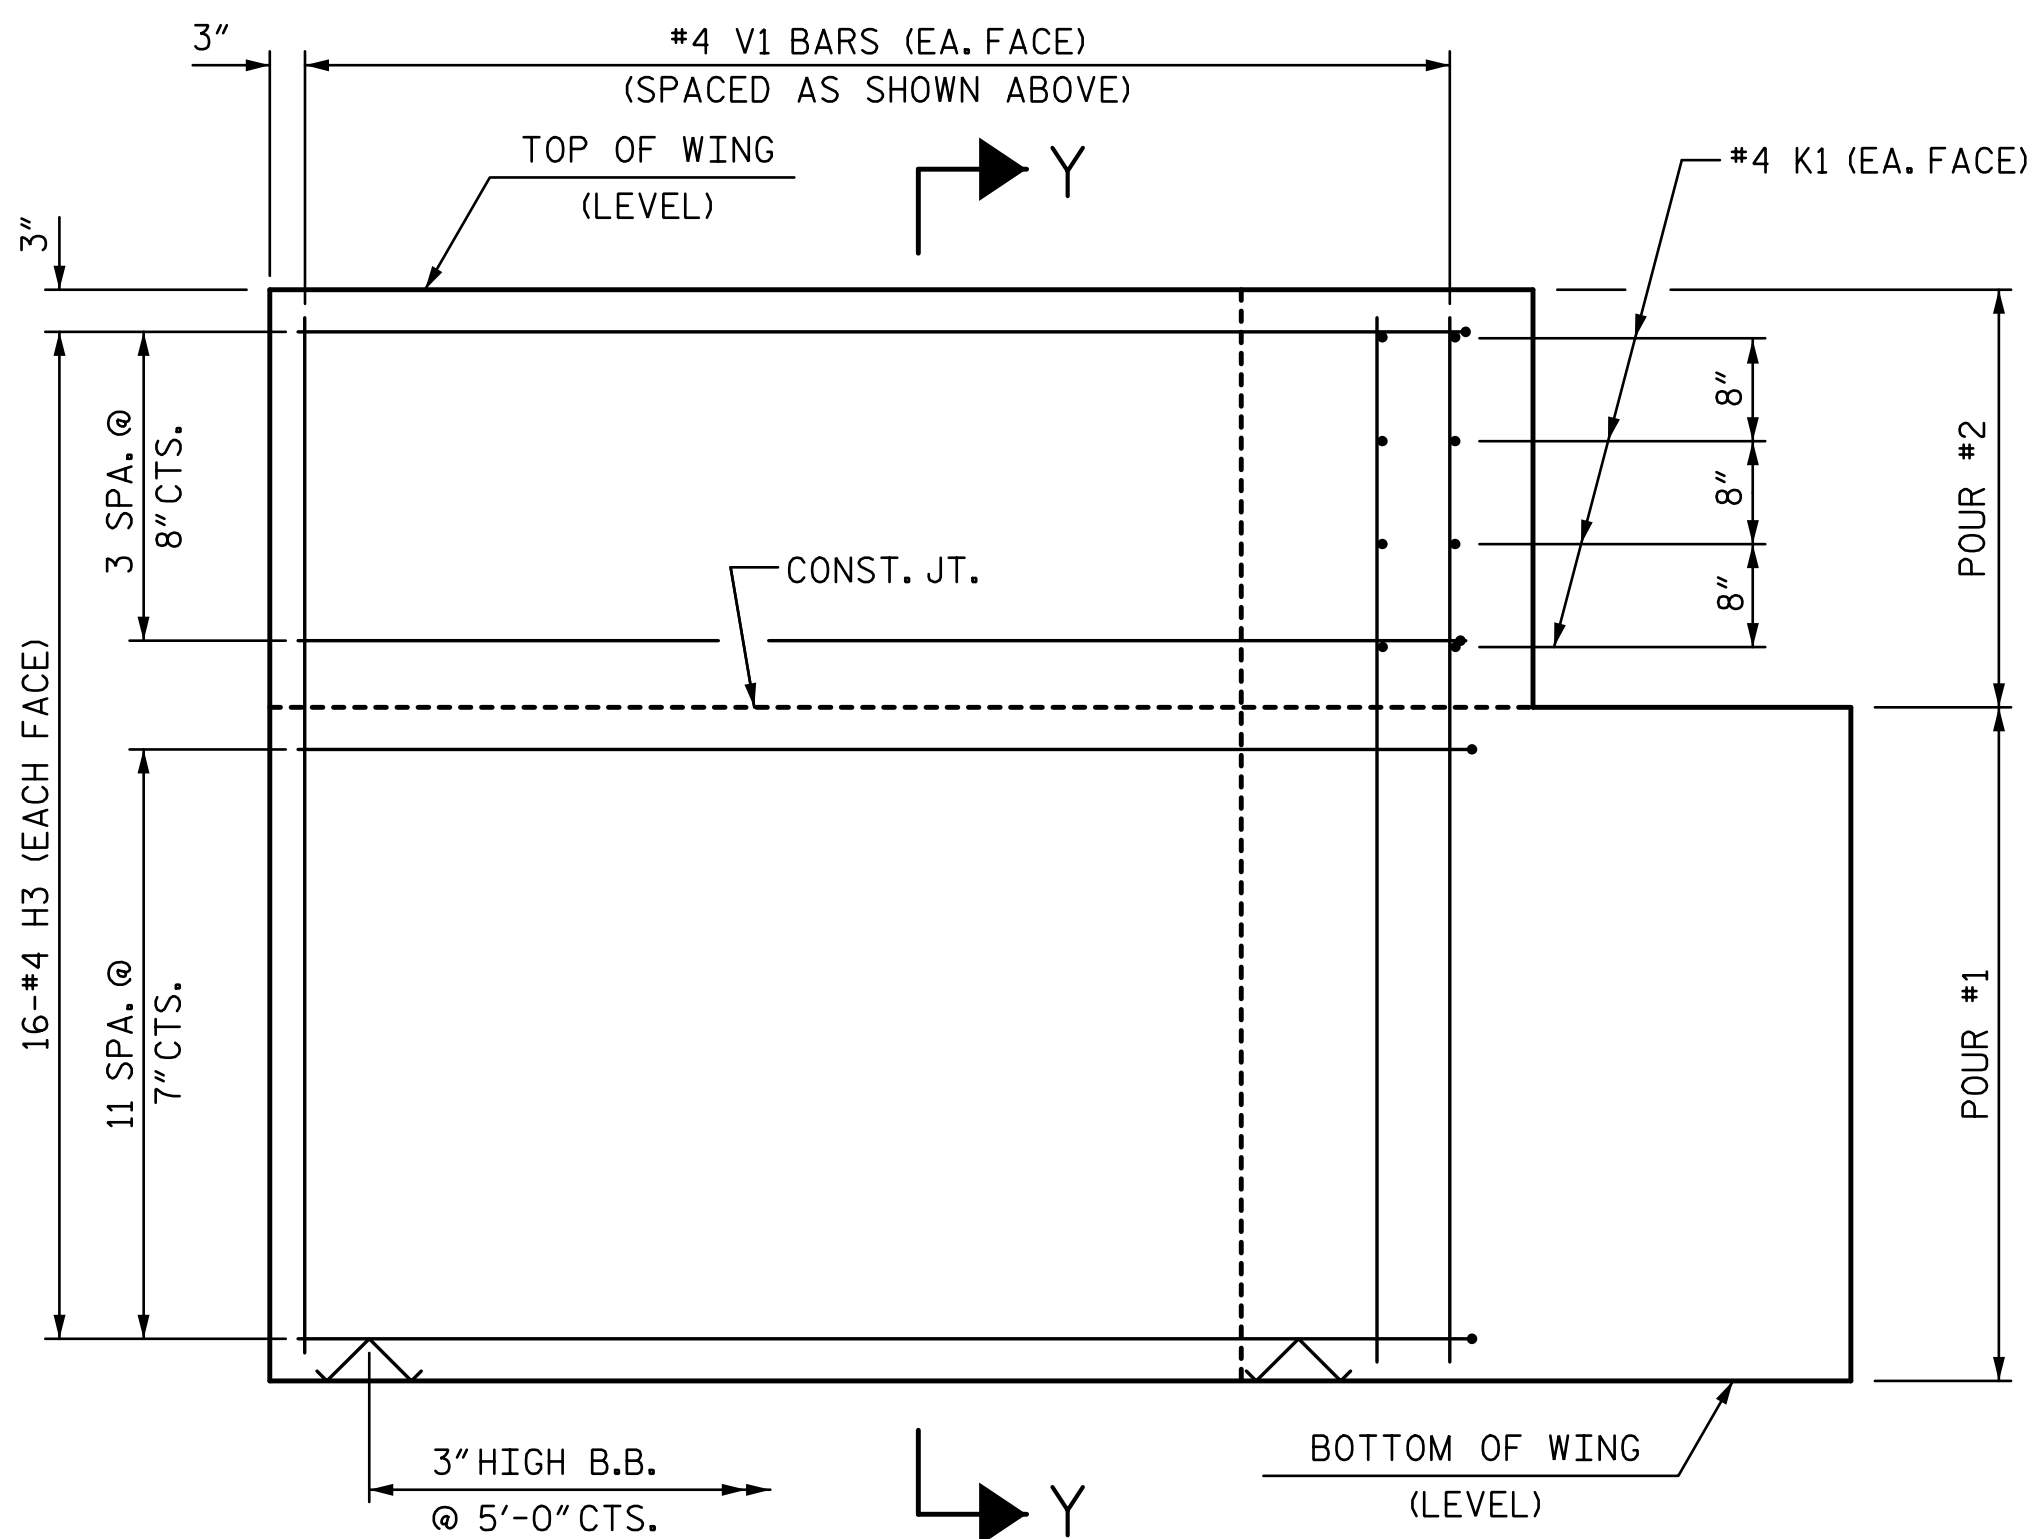

ELEVATION OF WING (W2)

SECTION X-X

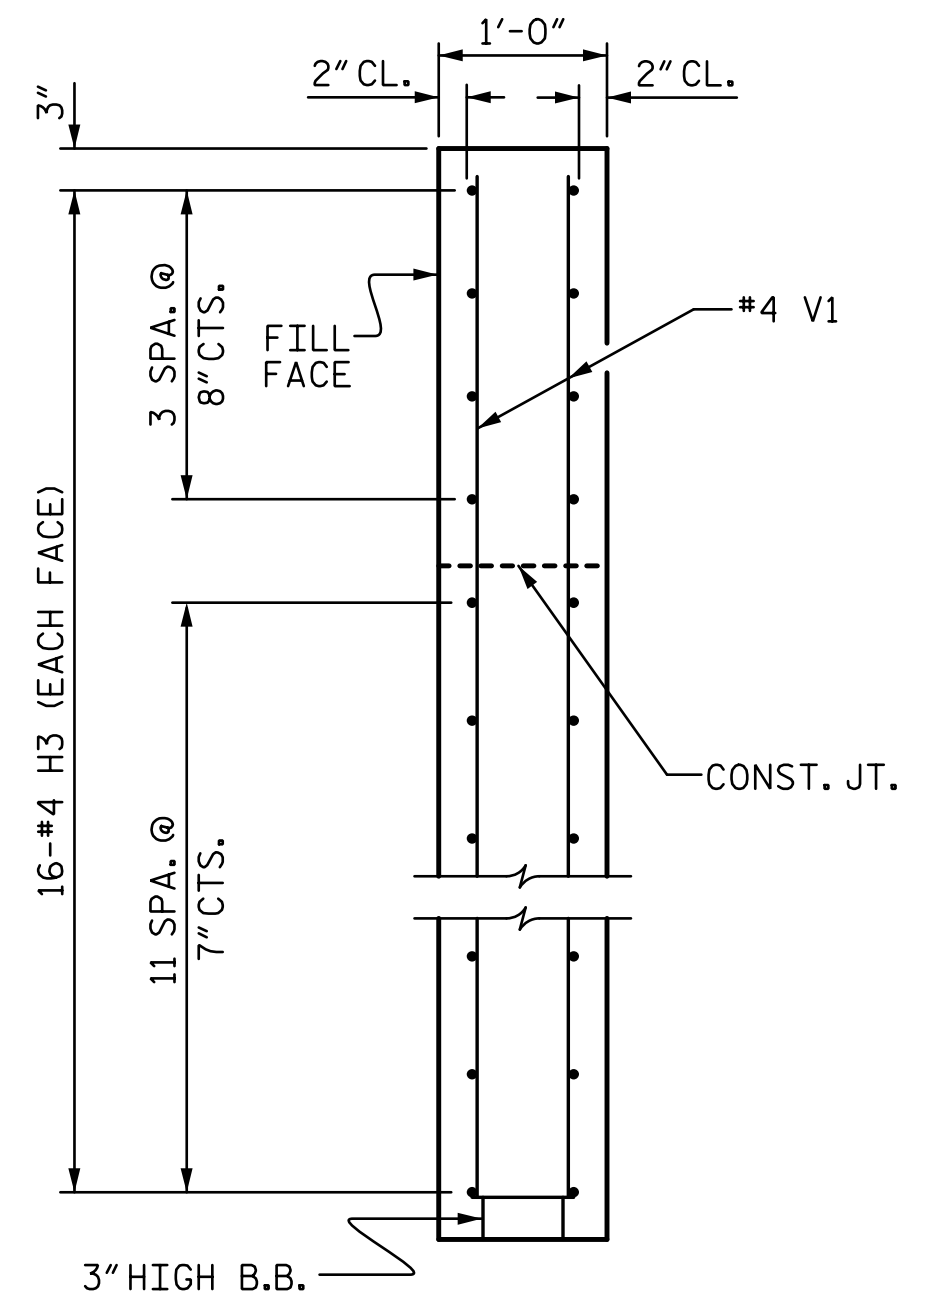

SECTION Y-Y

PROJECT NO. B-6029
MACON COUNTY
 STATION: 17+07.50 -L-

SHEET 3 OF 4

STATE OF NORTH CAROLINA
DEPARTMENT OF TRANSPORTATION
RALEIGH

SUBSTRUCTURE
END BENT
WING DETAILS

REVISONS						SHEET NO. S-13
NO.	BY:	DATE:	NO.	BY:	DATE:	
1			3			TOTAL SHEETS 17
2			4			

STV STV Engineers, Inc.
2151 Hawkins Street, Suite 1400
Charlotte, NC 28203
NC License Number F-0991

DOCUMENT NOT CONSIDERED
FINAL UNLESS ALL
SIGNATURES COMPLETED

A circular professional engineer seal for Wesley Jones, State of North Carolina. The seal features the text "NORTH CAROLINA" at the top, "PROFESSIONAL ENGINEER" around the bottom, and "WESLEY JONES" at the bottom. The center contains the license number "038640" and the expiration date "08/27/2024".

11/3/2025