


09/08/09

CONTRACT: DN01147

CHEROKEE COUNTY

STATE	STATE PROJECT REFERENCE NO.	SHEET NO.	TOTAL SHEETS
N.C.	2026CPT.14.07.20202	2	
STATE PROJ. NO.	F. A. PROJ. NO.	DESCRIPTION	

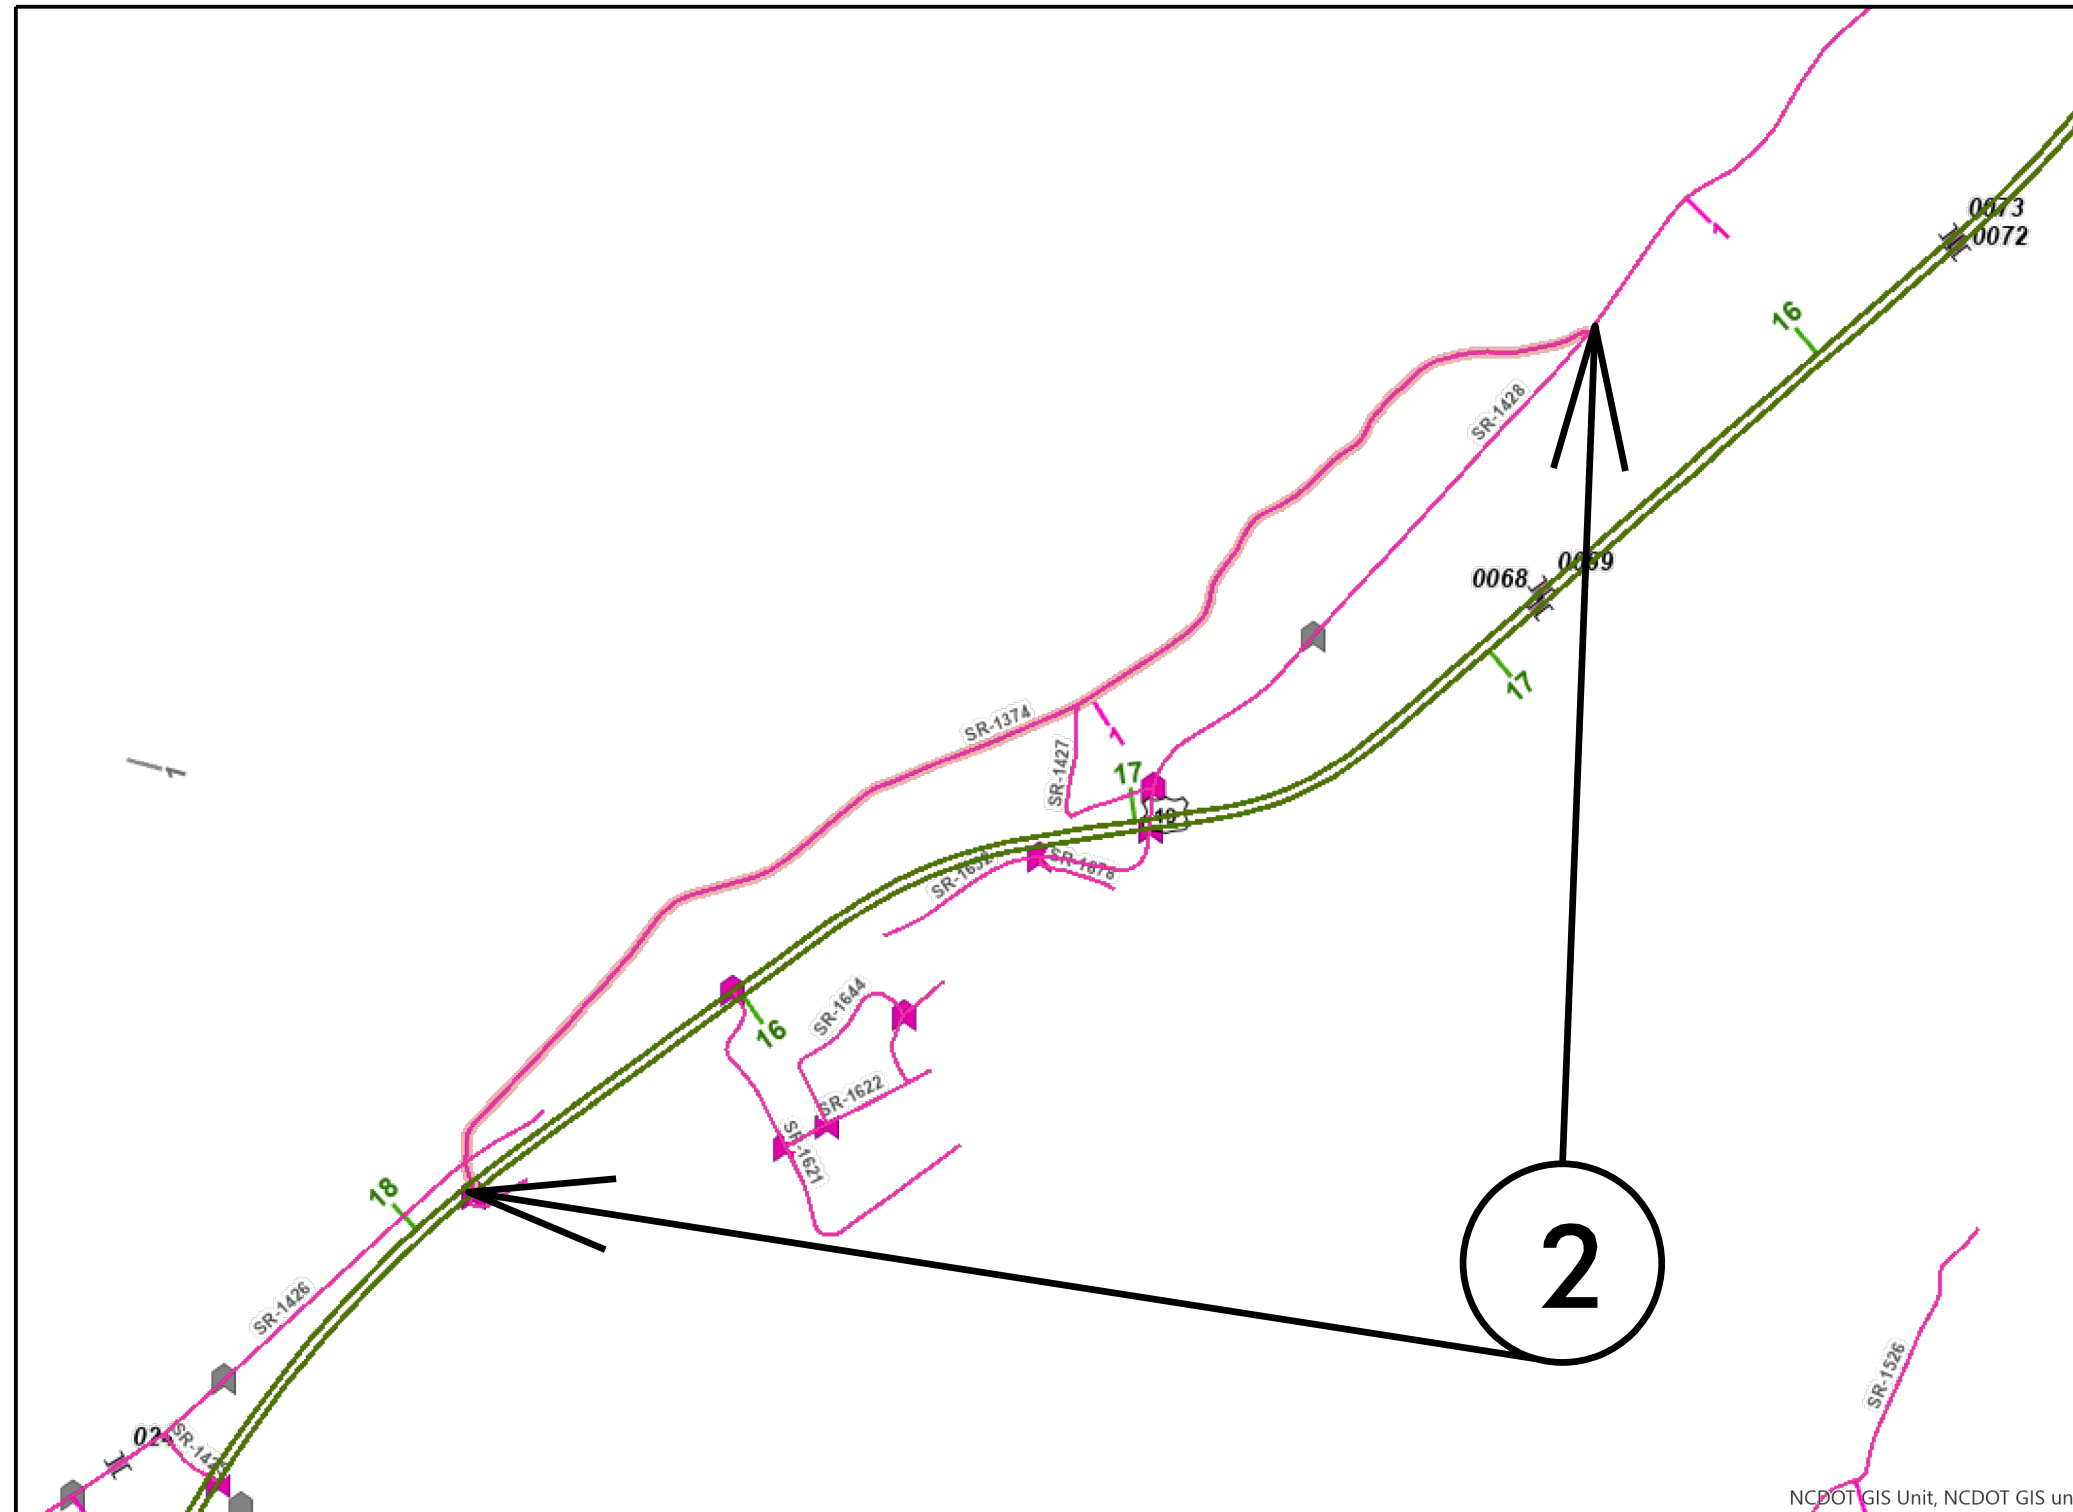

NCDOT GIS Unit, NCDOT GIS unit

MAP 2



BEG



END