


09/08/09

|                 |                             |             |              |
|-----------------|-----------------------------|-------------|--------------|
| STATE           | STATE PROJECT REFERENCE NO. | SHEET NO.   | TOTAL SHEETS |
| N.C.            | 2026CPT.14.07.20202         | 4           |              |
| STATE PROJ. NO. | F. A. PROJ. NO.             | DESCRIPTION |              |
|                 |                             |             |              |
|                 |                             |             |              |

# CHEROKEE COUNTY

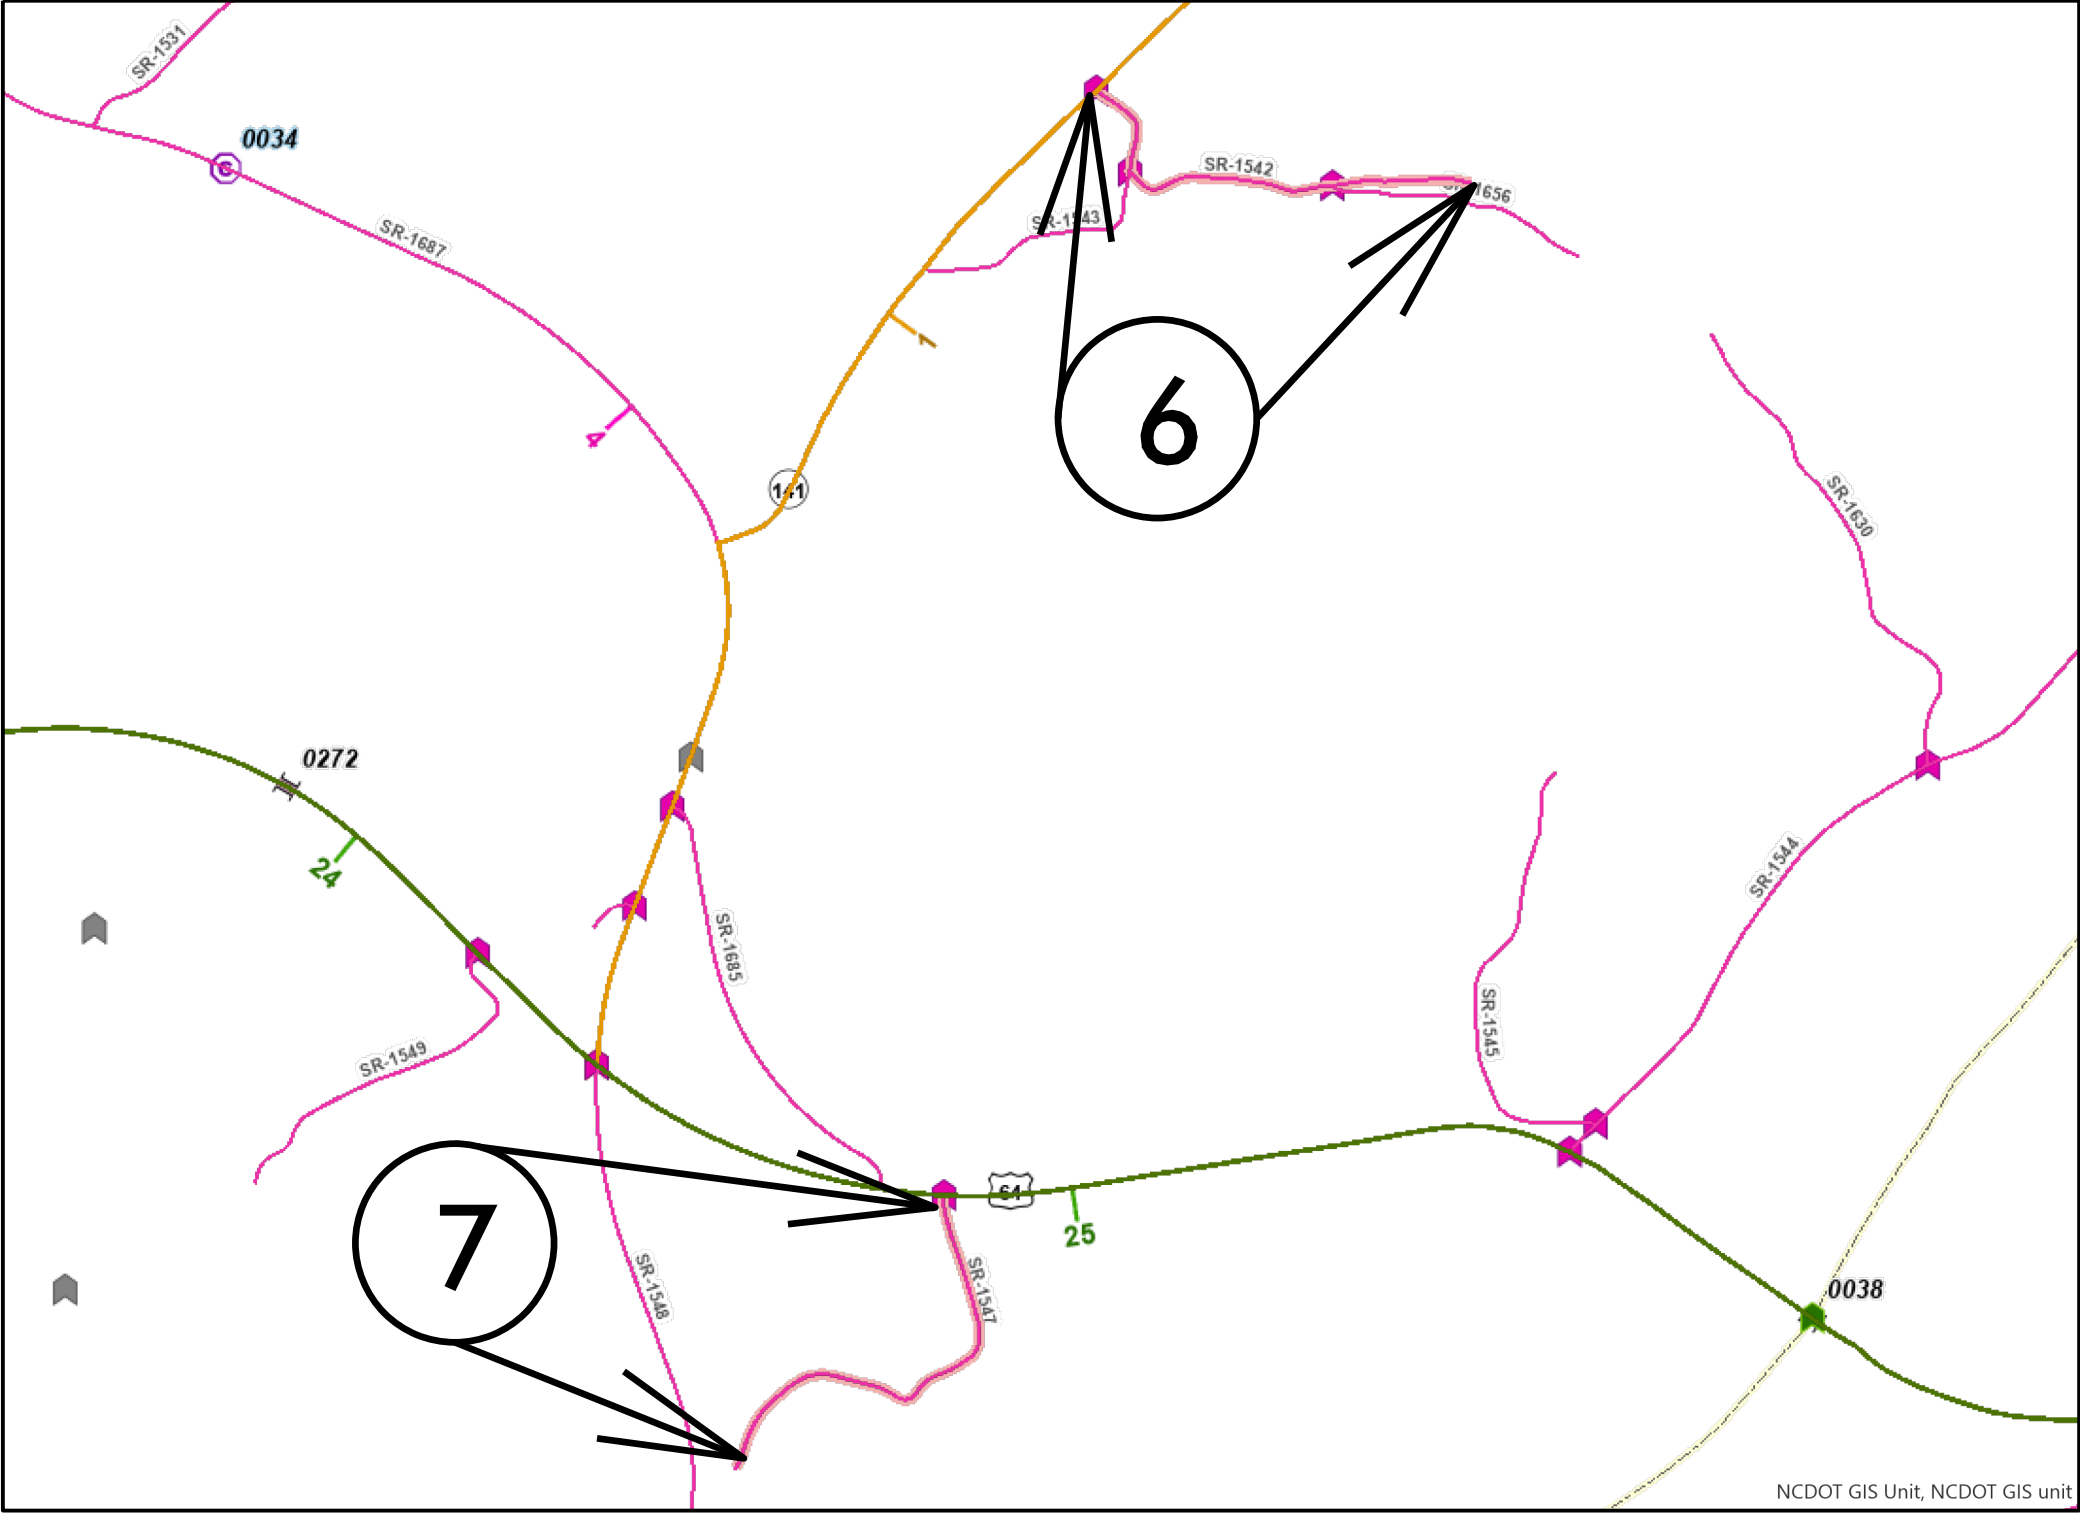

MAP 6



BEG



END

MAP 7



BEG



END

CONTRACT: DN01147