


09/08/09

CONTRACT: DN01147

# CHEROKEE COUNTY

STATE	STATE PROJECT REFERENCE NO.	SHEET NO.	TOTAL SHEETS
N.C.	2026CPT.14.07.20202	5	
STATE PROJ. NO.	F. A. PROJ. NO.	DESCRIPTION	

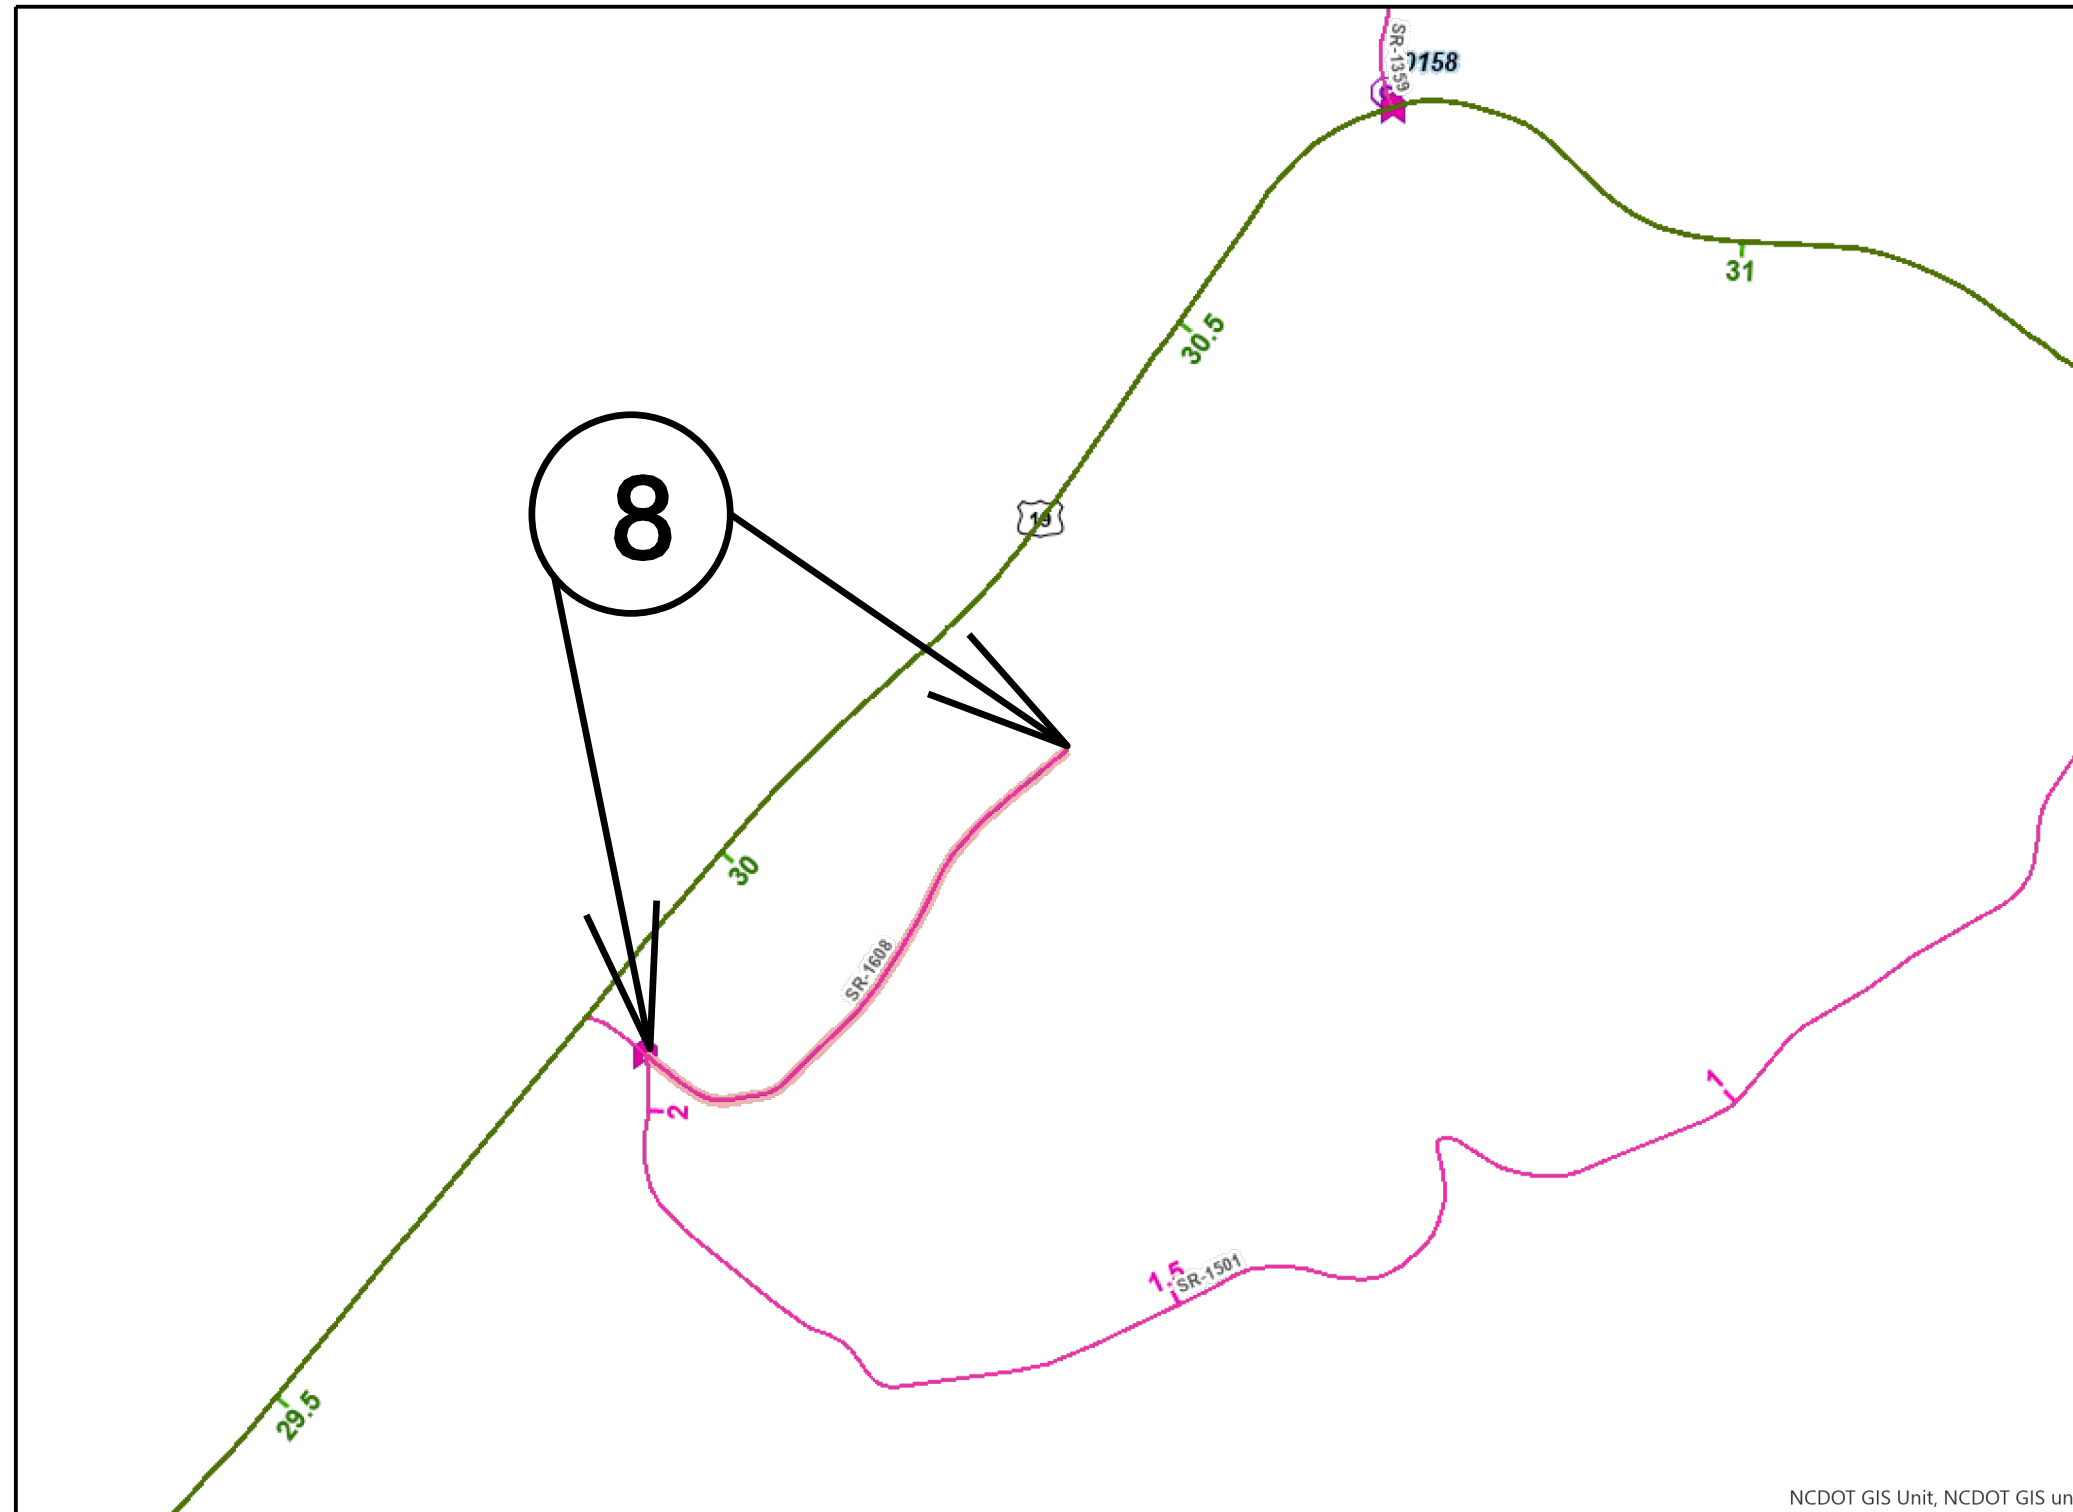

MAP 8



BEG



END

NCDOT GIS Unit, NCDOT GIS unit