


09/08/09

STATE	STATE PROJECT REFERENCE NO.	SHEET NO.	TOTAL SHEETS
N.C.	2026CPT.14.07.20202	6	
STATE PROJ. NO.	F. A. PROJ. NO.	DESCRIPTION	

CHEROKEE COUNTY

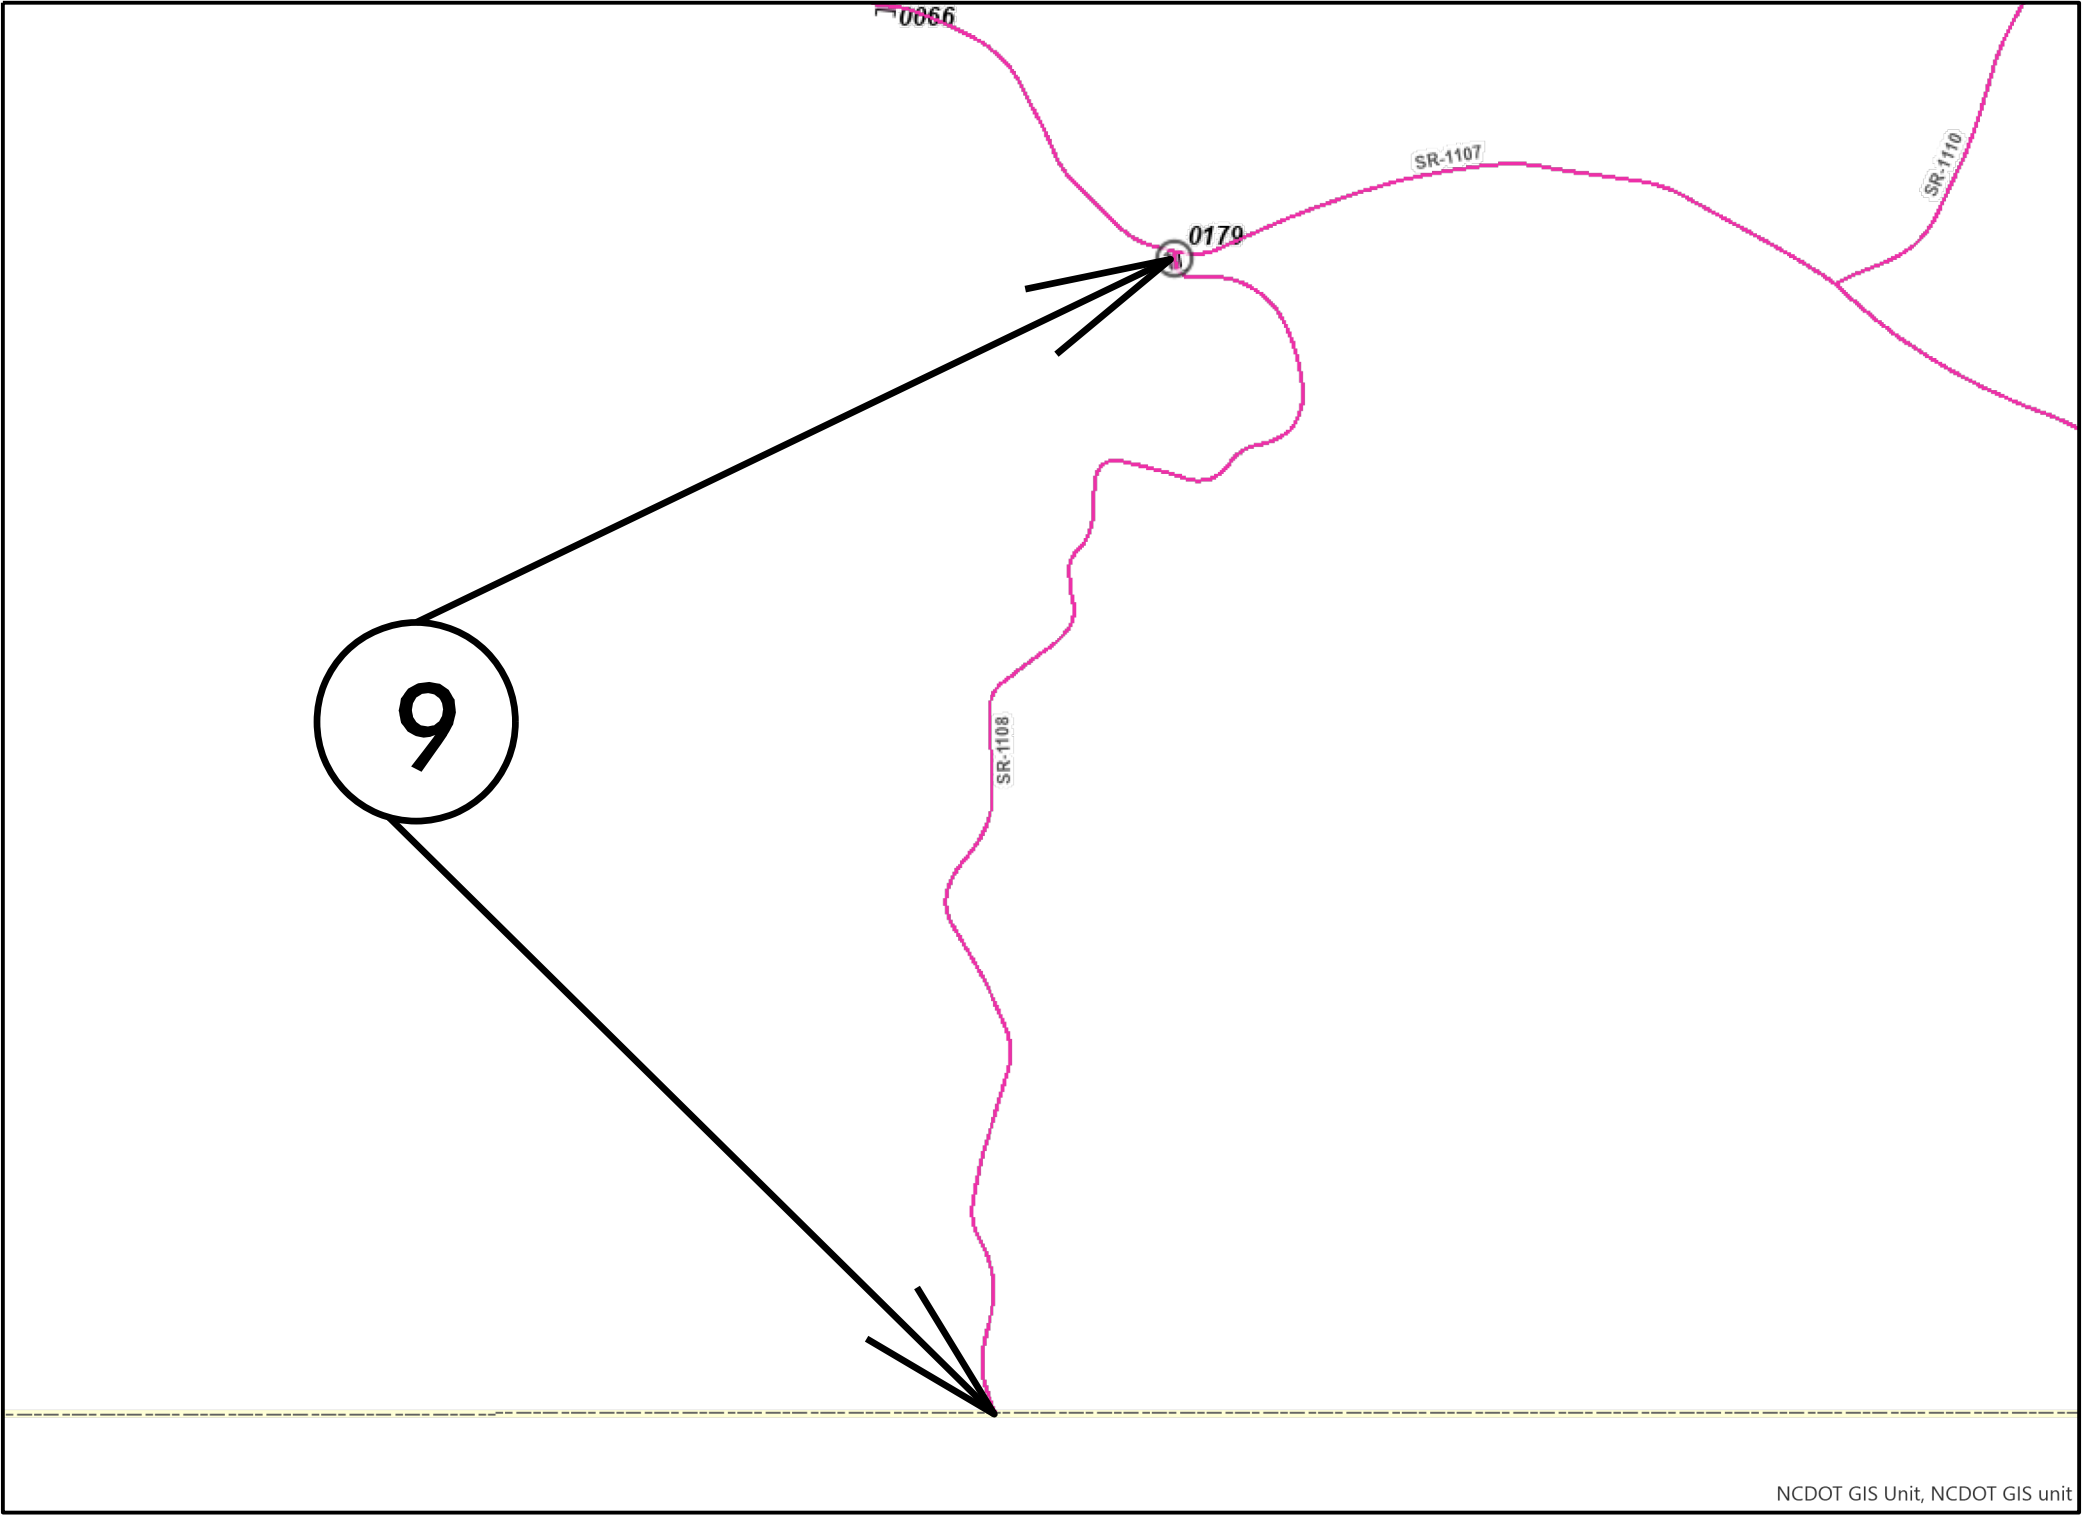

NCDOT GIS Unit, NCDOT GIS unit

MAP 9



BEG



END

CONTRACT: DN01147