


# CLAY COUNTY

STATE	STATE PROJECT REFERENCE NO.	SHEET NO.	TOTAL SHEETS
N.C.	2026CPT.14.03.20222	110	
STATE PROJ. NO.	F. A. PROJ. NO.	DESCRIPTION	

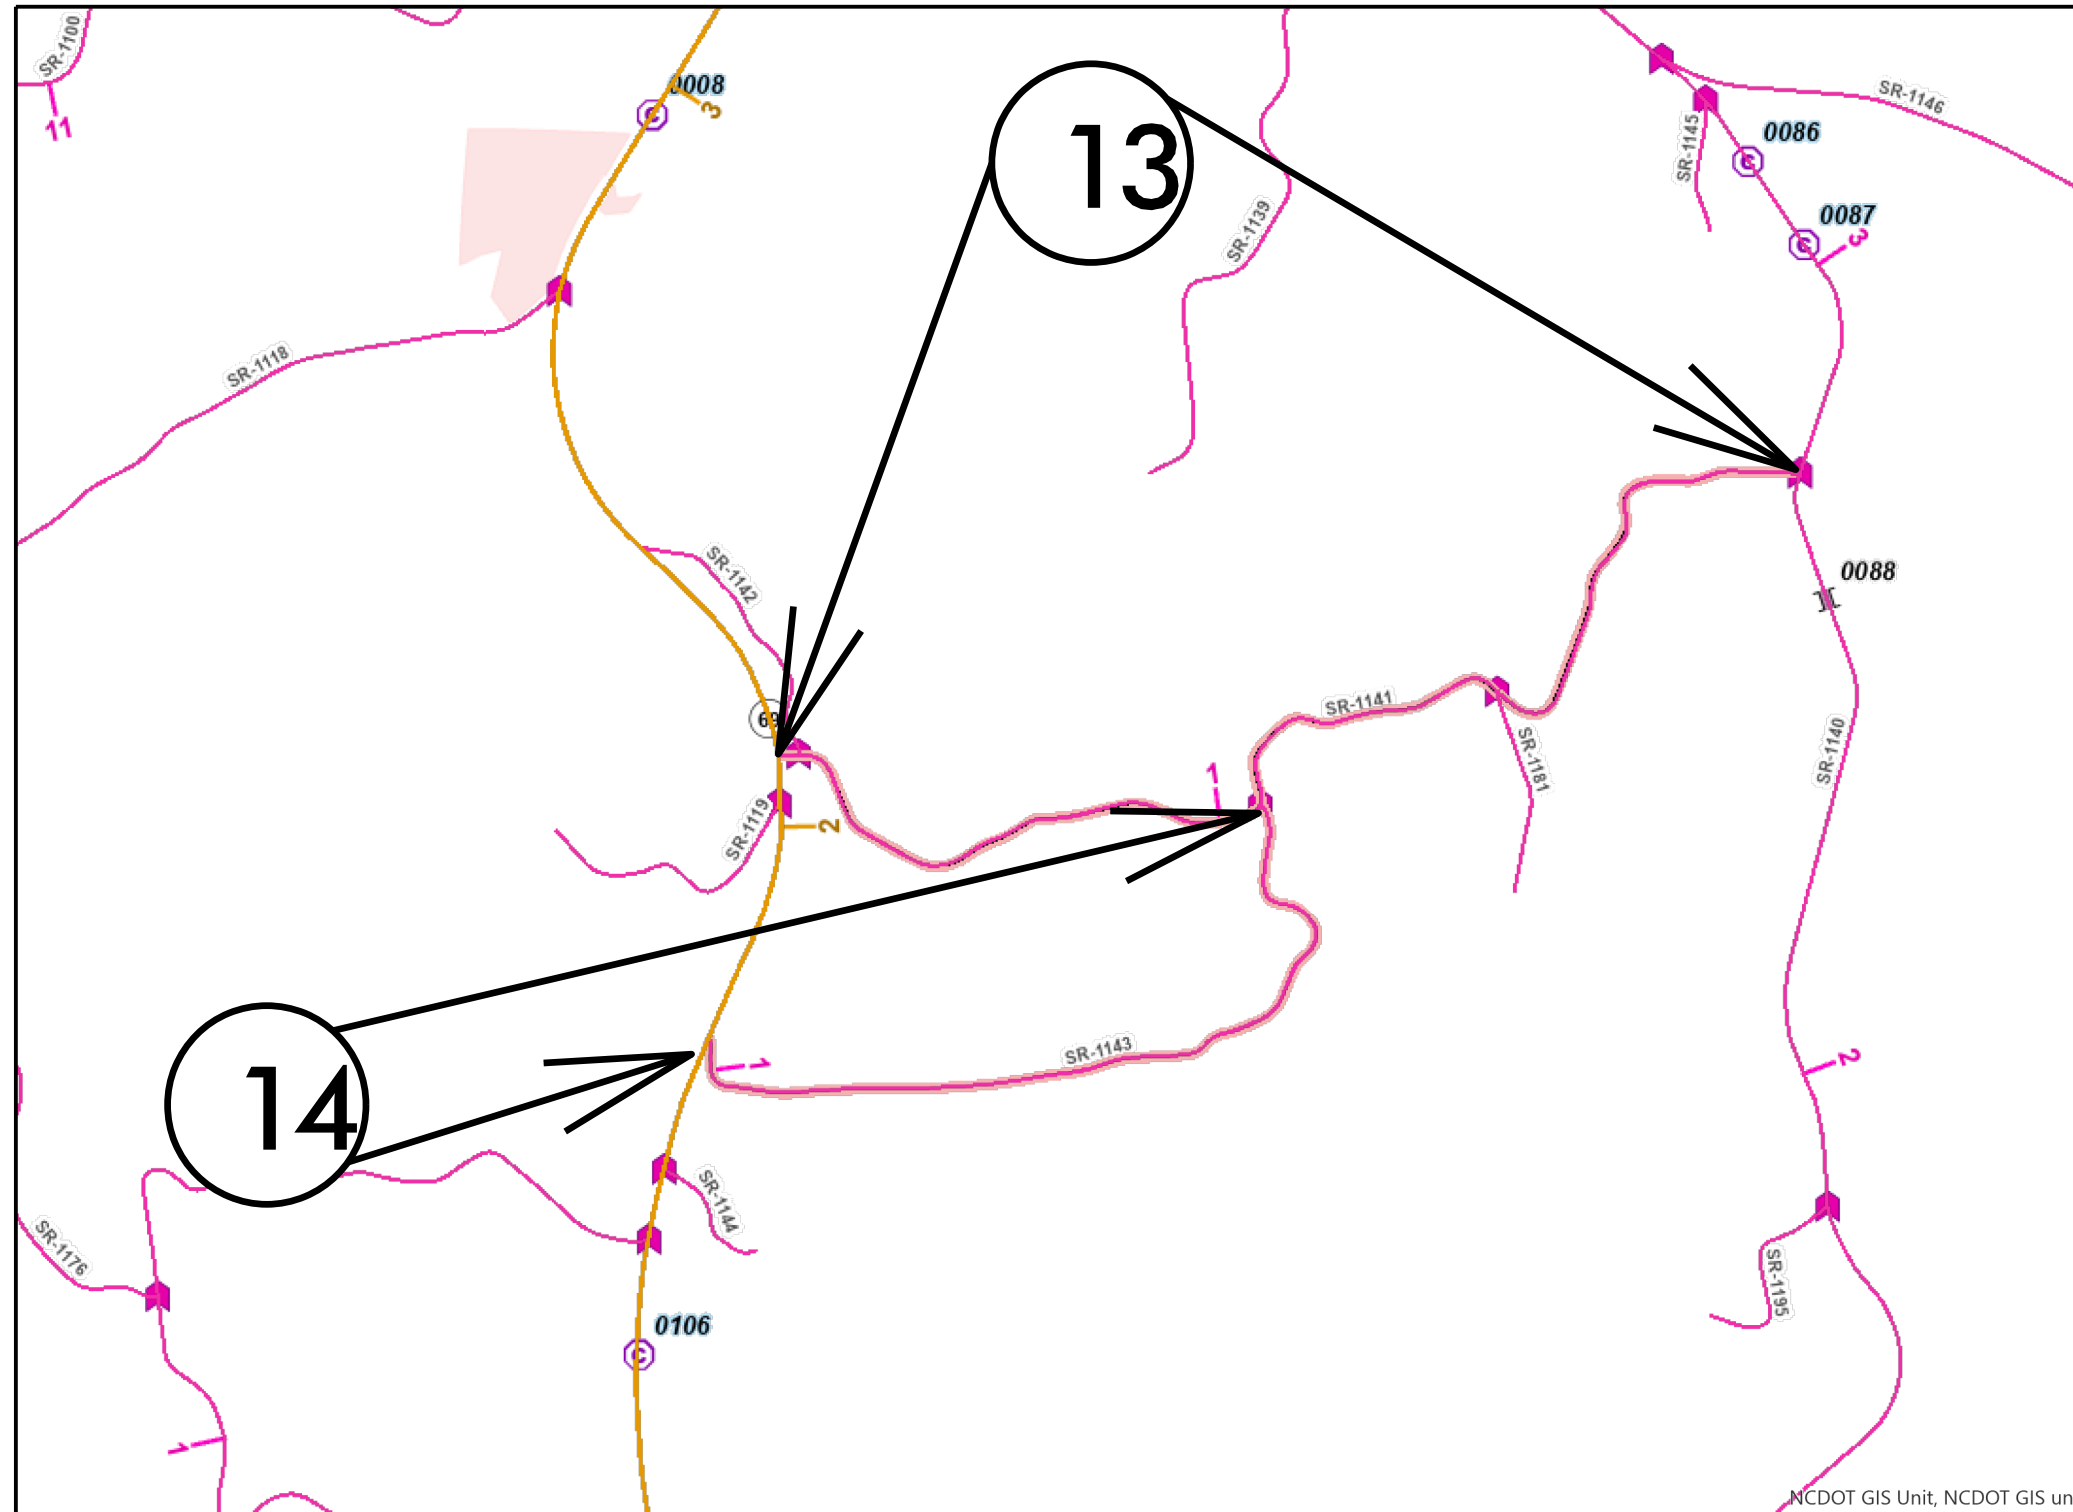

## MAP 13



BEG



END

## MAP 14



BEG



END