


09/08/09

STATE	STATE PROJECT REFERENCE NO.	SHEET NO.	TOTAL SHEETS
N.C.	2026CPT.14.07.20562	21	
STATE PROJ. NO.	F. A. PROJ. NO.	DESCRIPTION	

MACON COUNTY

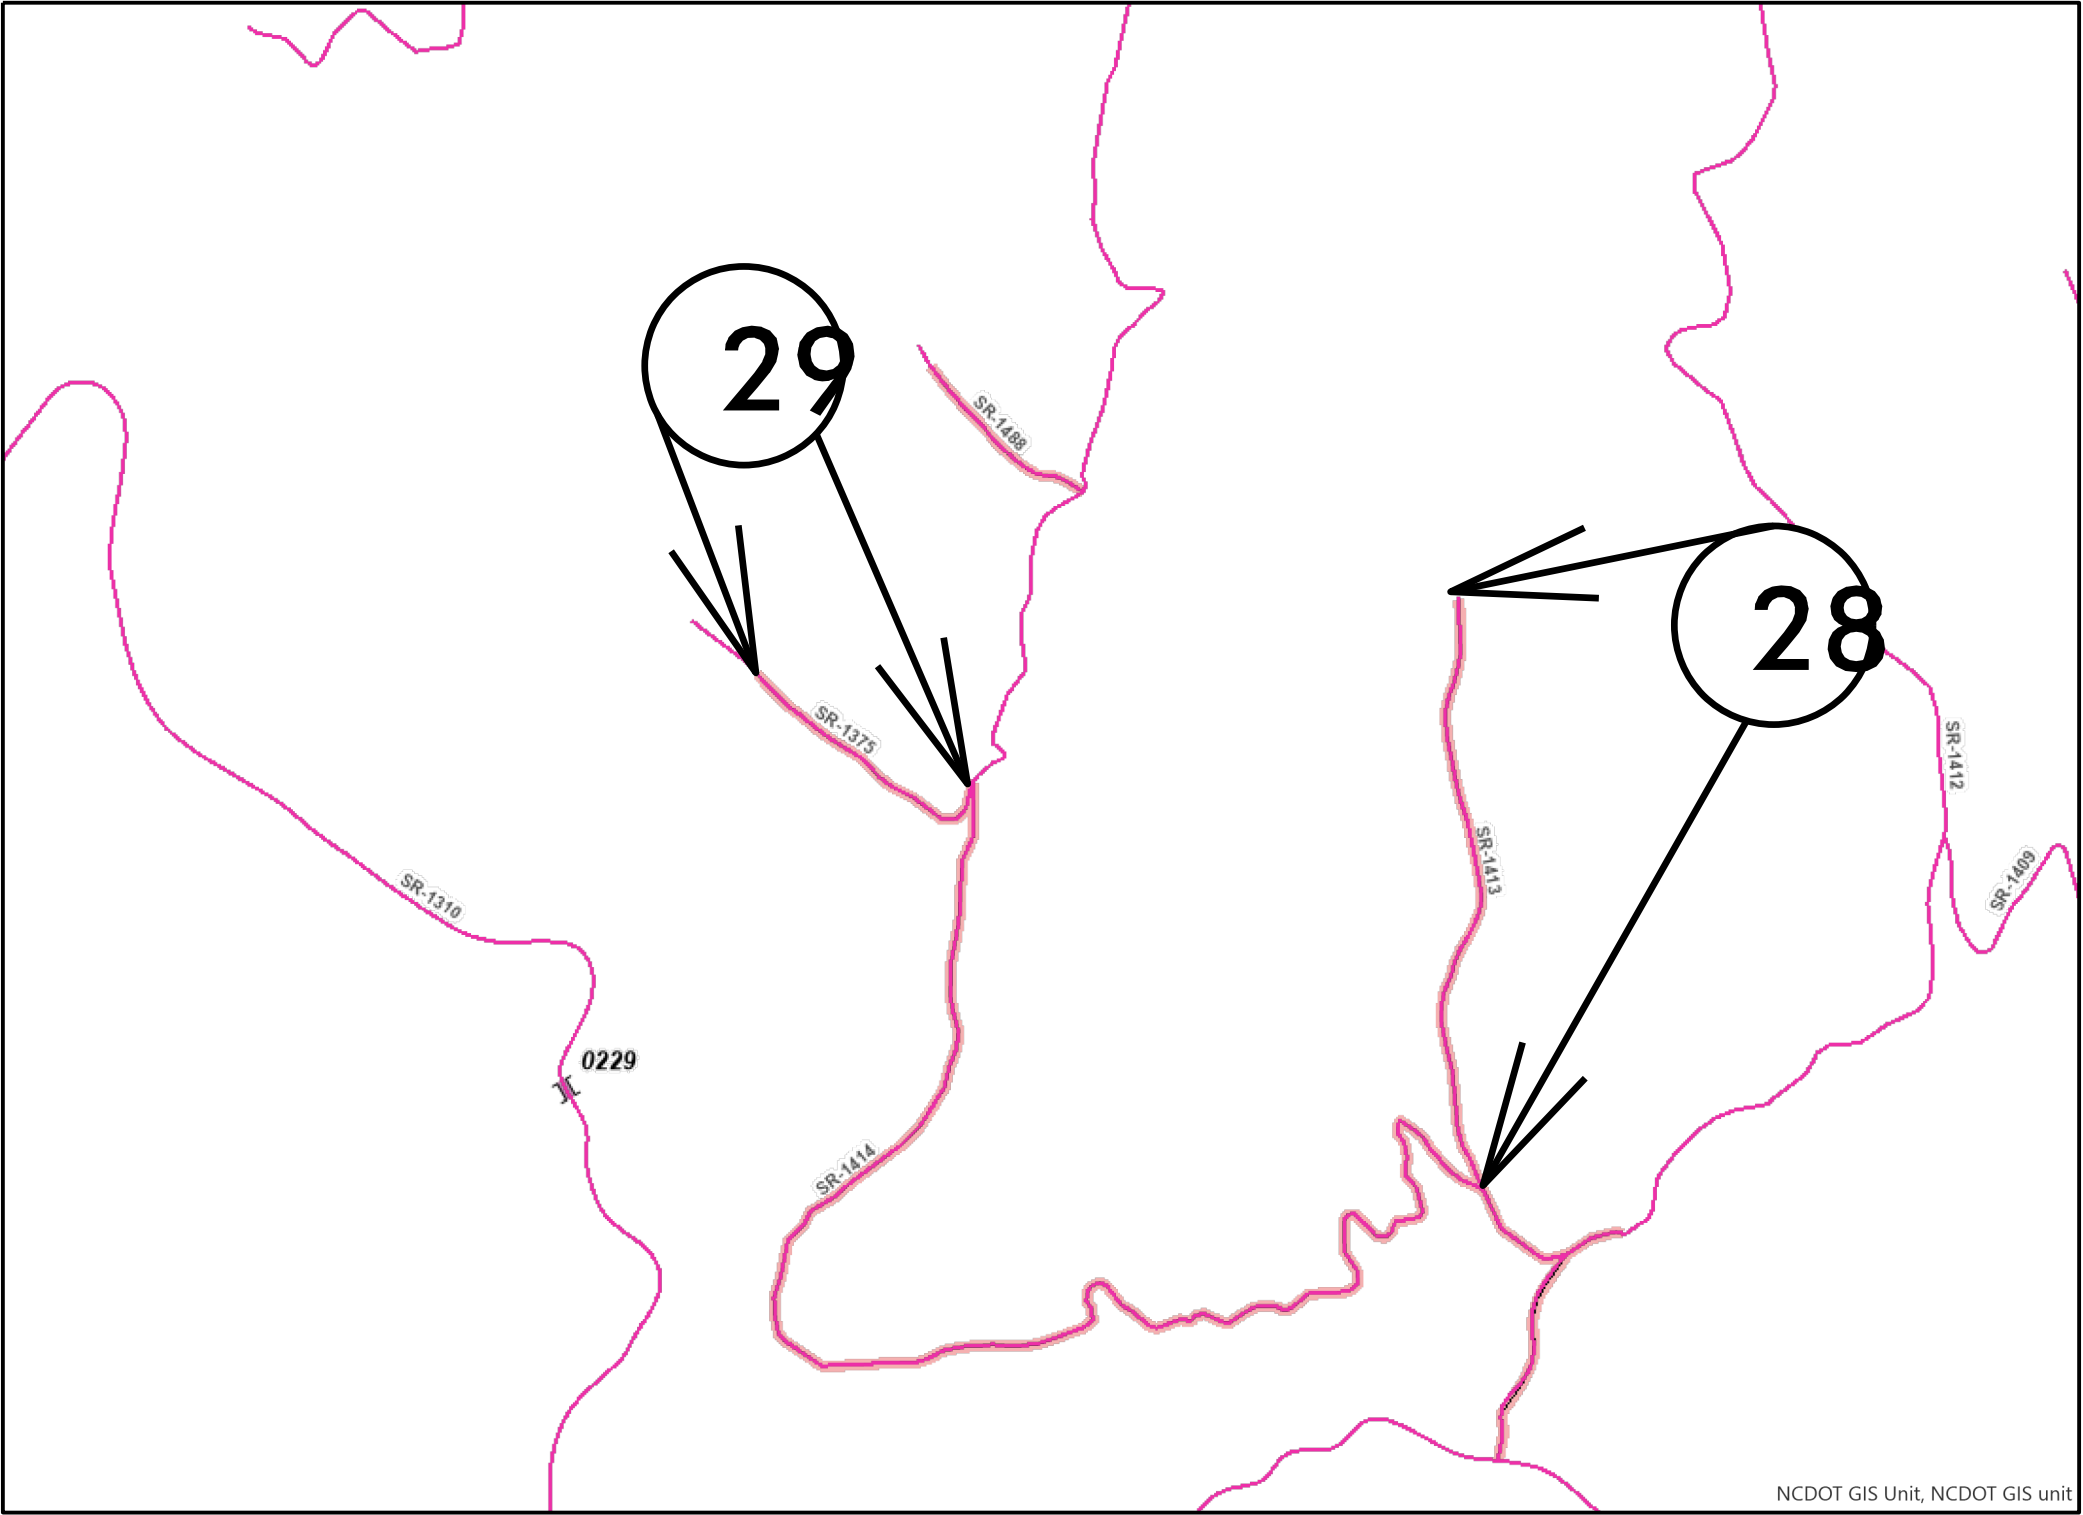

MAP 28



BEG



END

MAP 29



BEG



END

CONTRACT: DN01147