


09/08/2025

STATE	STATE PROJECT REFERENCE NO.	SHEET NO.	TOTAL SHEETS
N.C.	2026CPT.14.07.20562	22	
STATE PROJ. NO.	F. A. PROJ. NO.	DESCRIPTION	

MACON COUNTY

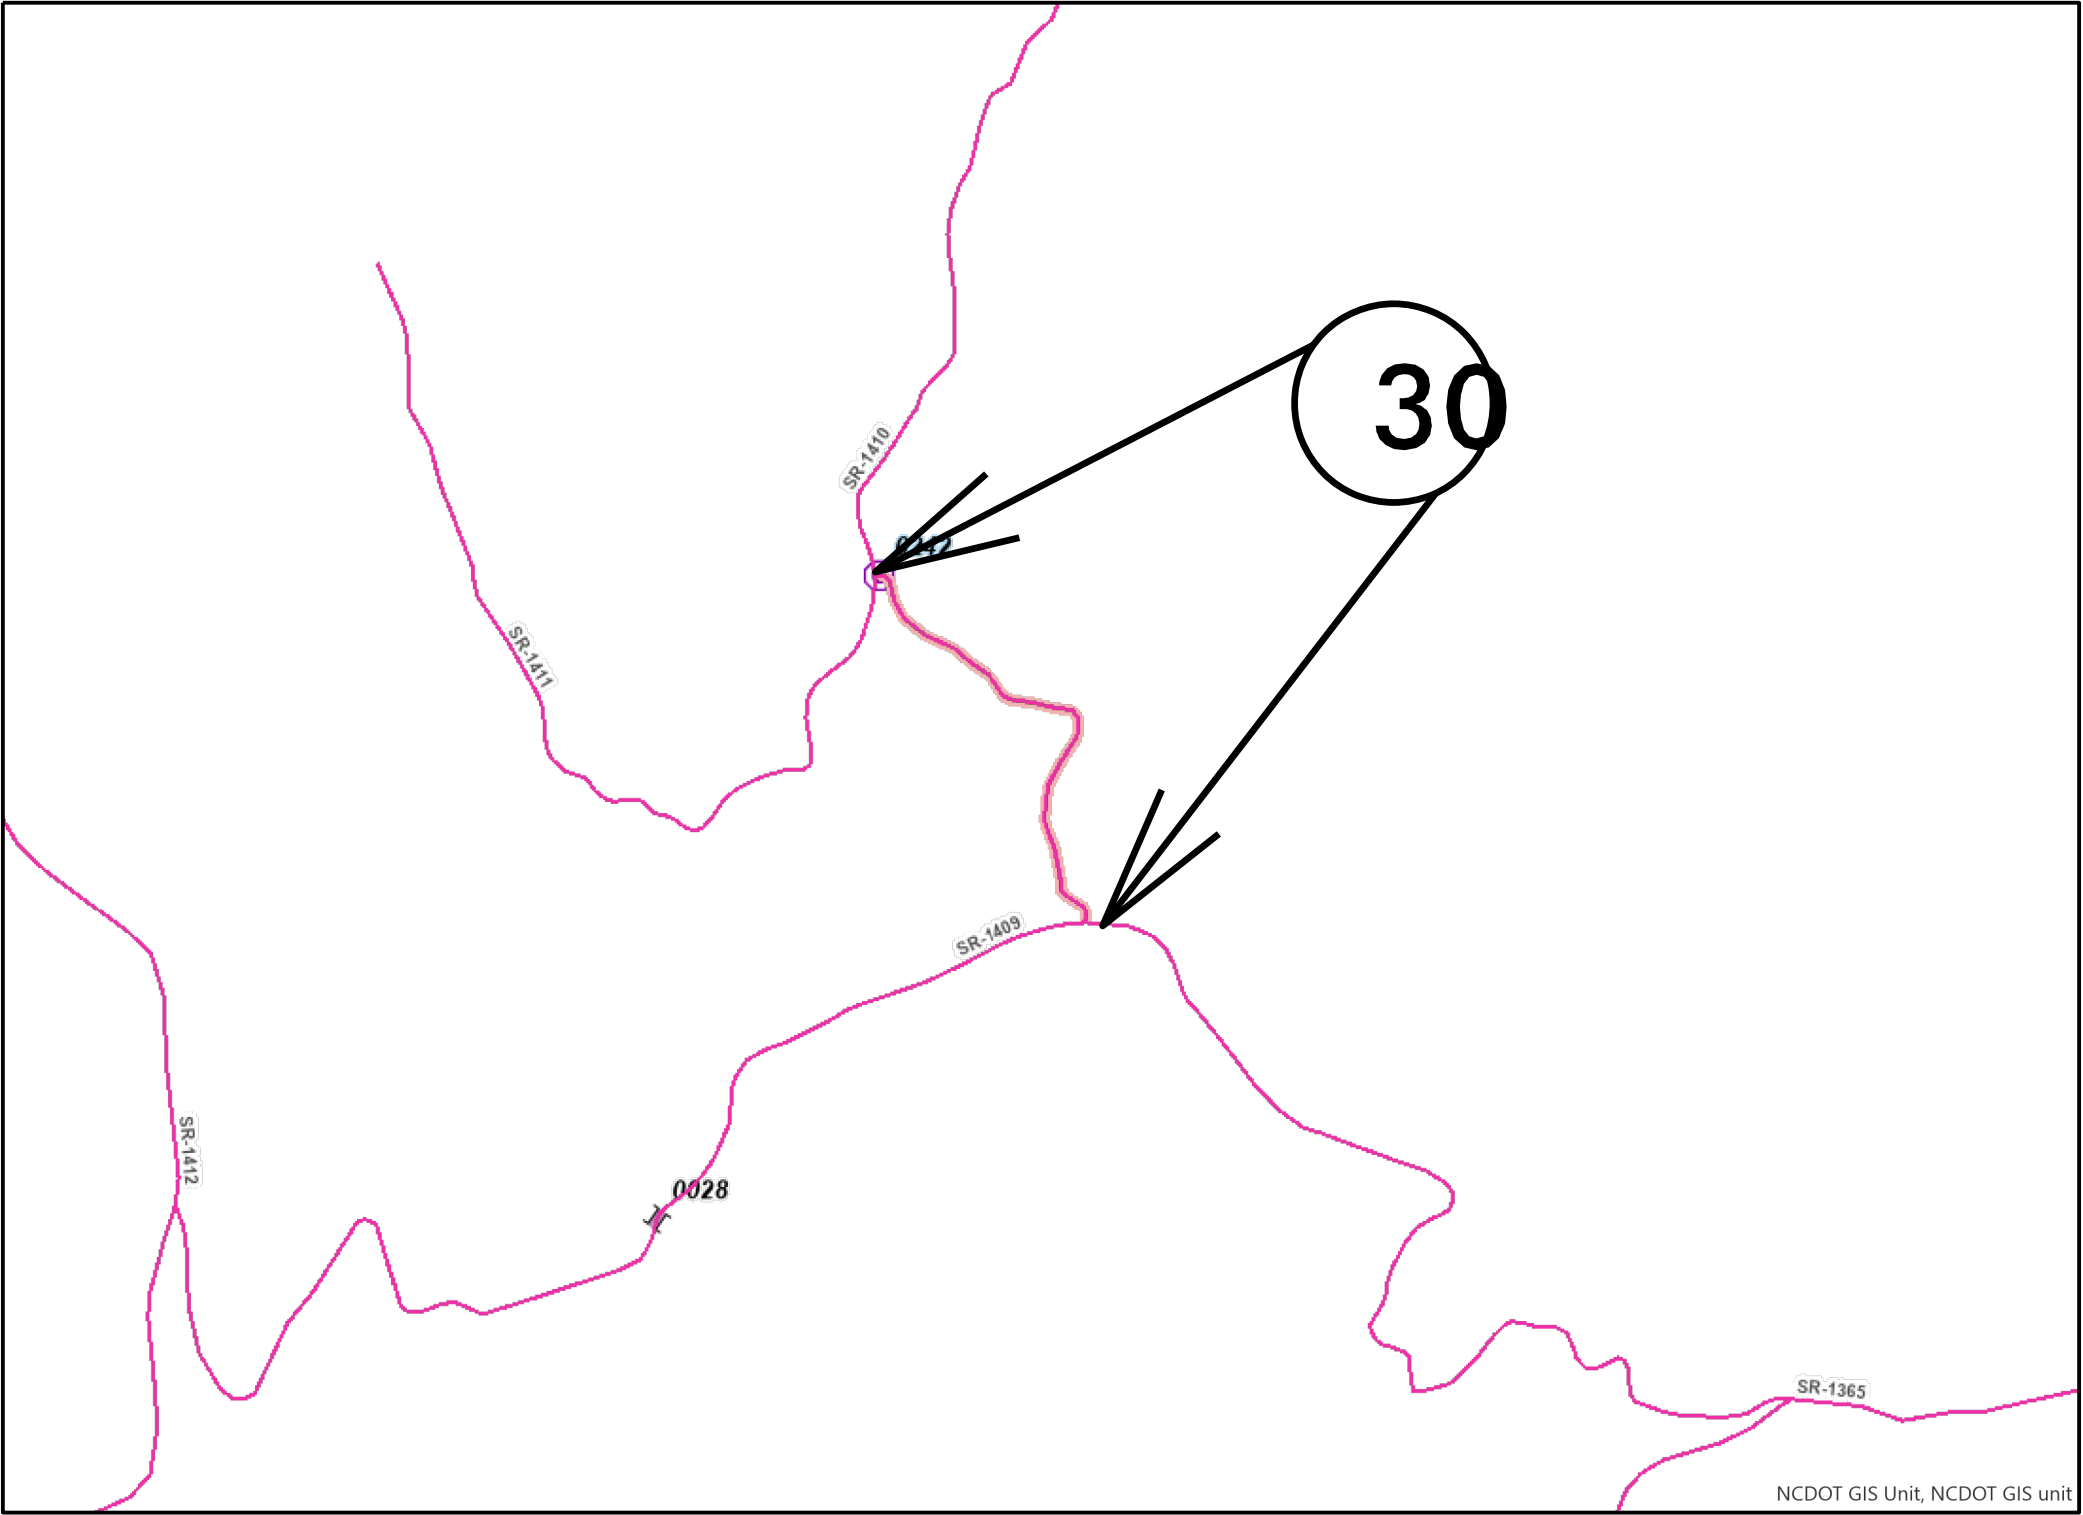

MAP 30



BEG



END

CONTRACT: DN01147