


ELEVATION

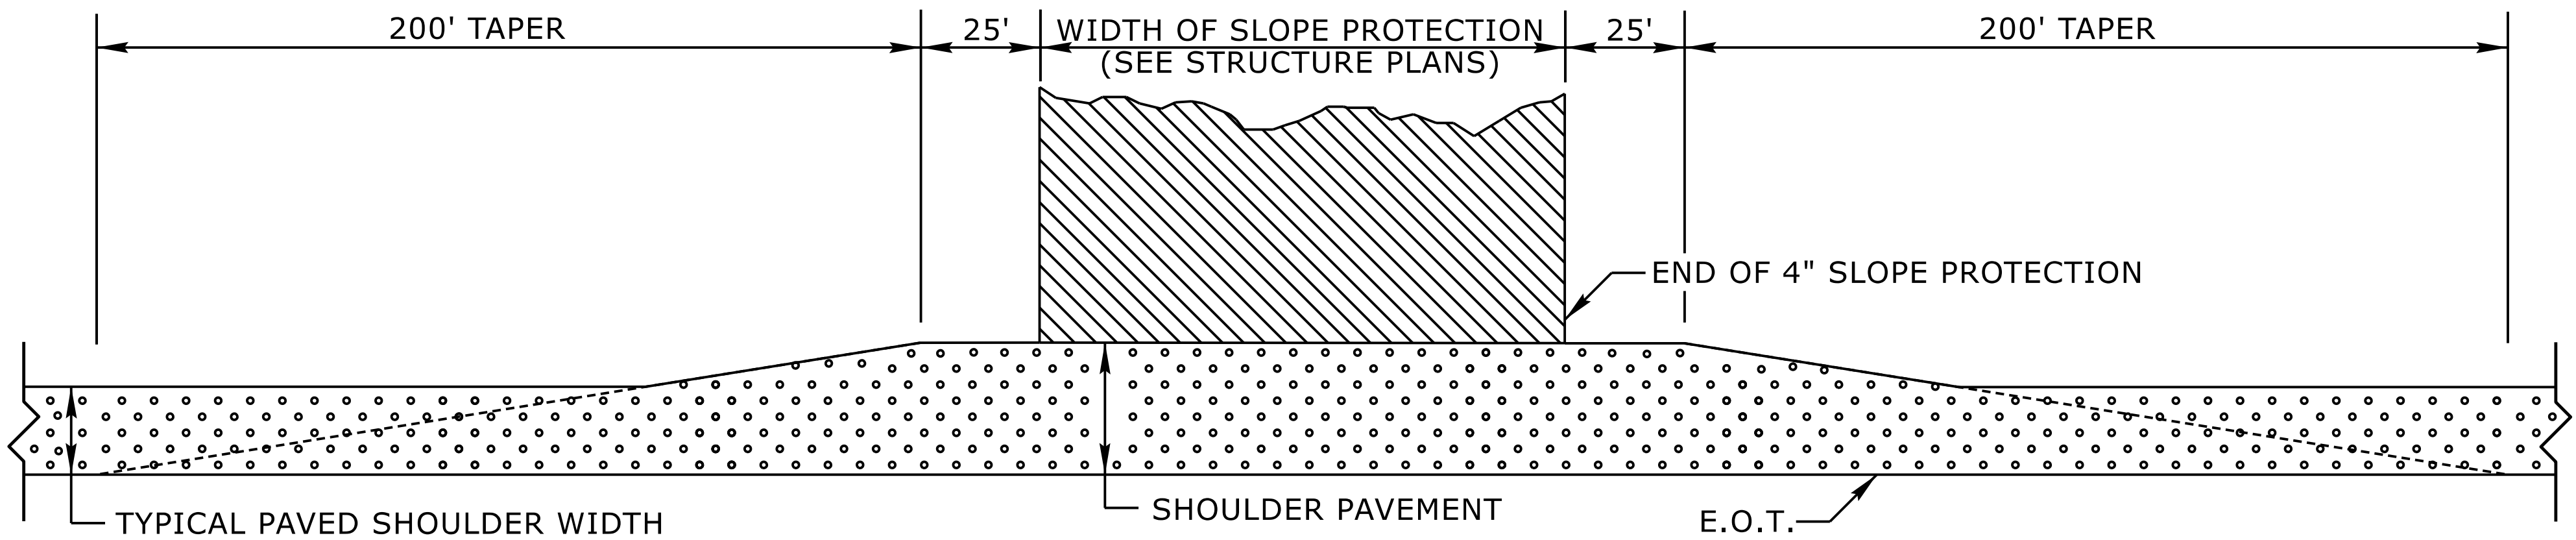


PLAN

- NOTES:
- SHOULDER PAVEMENT SHOULD BE CONSTRUCTED AS SHOWN IN THE PLANS WITH THE SAME PAVEMENT DESIGN USED ON THE PAVED SHOULDER APPROACHING THE STRUCTURE UNDERPASS.
  - SLOPE PROTECTION SHALL BE REINFORCED CONCRETE IN ACCORDANCE WITH SECTION 462.

STATE OF  
NORTH CAROLINA  
DEPT. OF TRANSPORTATION  
DIVISION OF HIGHWAYS  
RALEIGH, N.C.

ROADWAY DETAIL DRAWING FOR  
**GUIDE FOR PAVING  
SHOULDER UNDER BRIDGES**  
METHOD II

SHEET 1 OF 1  
**610D02**

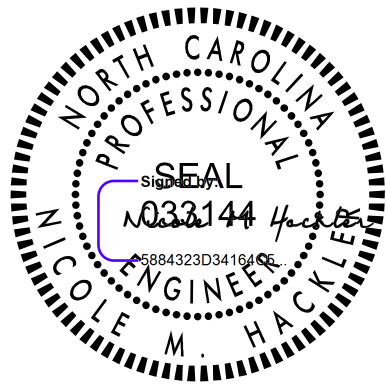

12/19/2025

DOCUMENT NOT CONSIDERED FINAL  
UNLESS ALL SIGNATURES COMPLETED

**CONTRACTS STANDARDS  
AND DEVELOPMENT UNIT**  
Office 919-707-6950 FAX 919-250-4119

**SEE TITLE BLOCK**

ORIGINAL BY: L.SMITH DATE: 9-17-2025  
MODIFIED BY: DATE:  
CHECKED BY: DATE:  
FILE SPEC.: DATE: