


ELEVATION

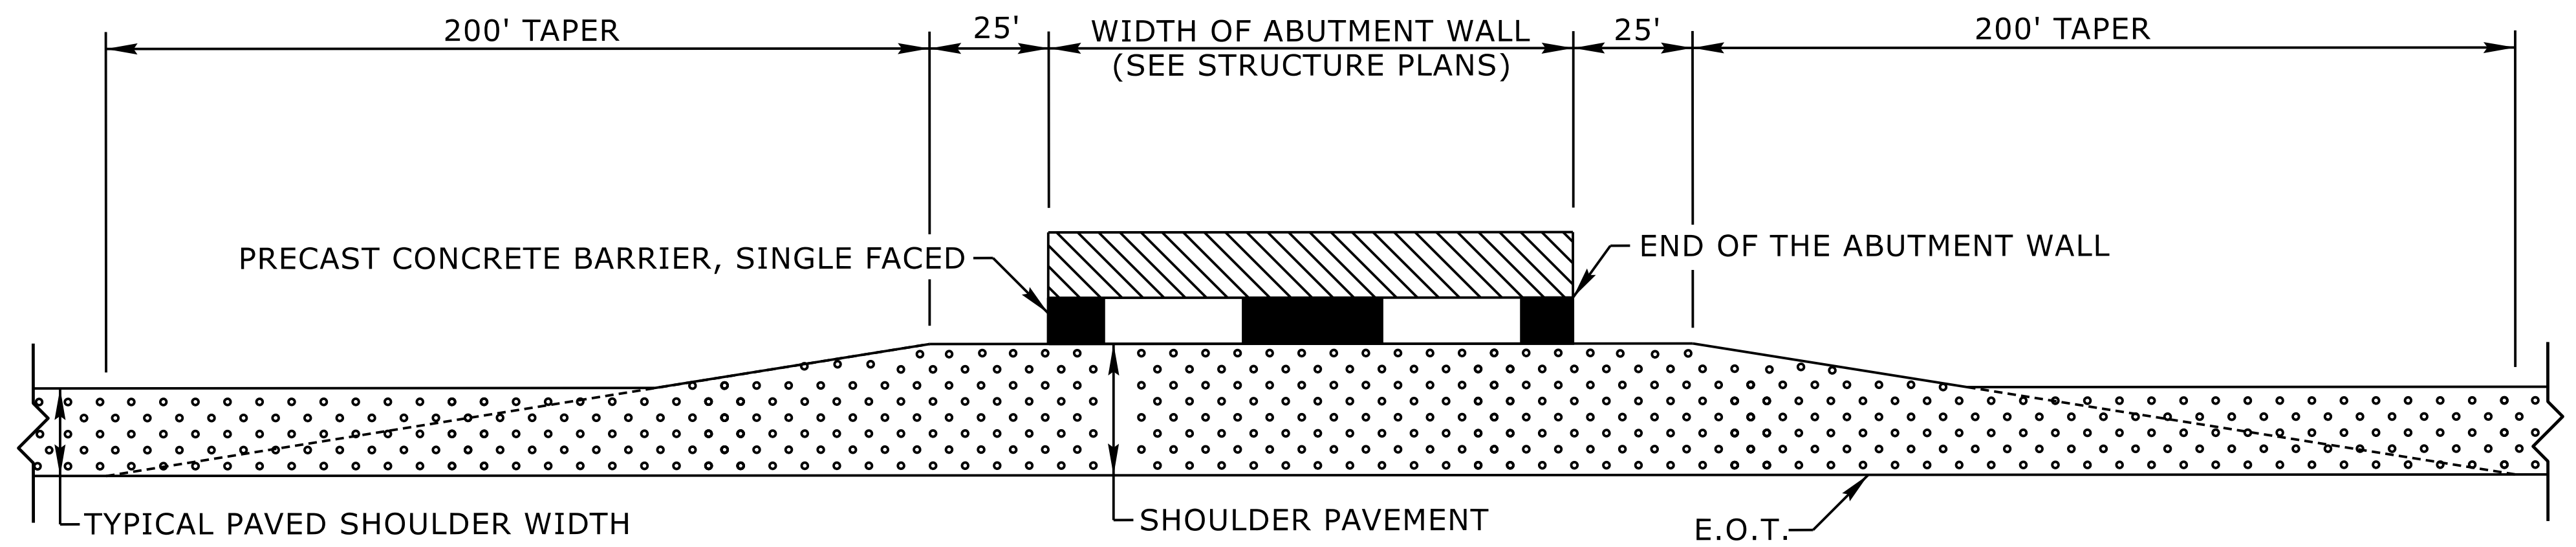

PLAN


NOTE:
1. SHOULDER PAVEMENT SHOULD BE CONSTRUCTED AS SHOWN IN THE PLANS WITH THE SAME PAVEMENT DESIGN USED ON THE PAVED SHOULDER APPROACHING THE STRUCTURE UNDERPASS.

STATE OF
NORTH CAROLINA
DEPT. OF TRANSPORTATION
DIVISION OF HIGHWAYS
RALEIGH, N.C.

ROADWAY DETAIL DRAWING FOR

**GUIDE FOR PAVING
SHOULDERS UNDER BRIDGES**
METHOD IV

SHEET 1 OF 1
610D04

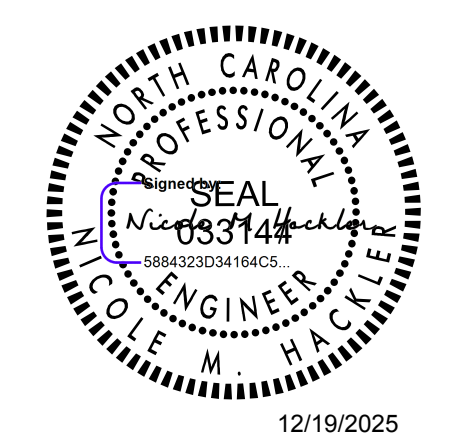

DOCUMENT NOT CONSIDERED FINAL
UNLESS ALL SIGNATURES COMPLETED

CONTRACTS STANDARDS AND DEVELOPMENT UNIT			
Office 919-707-6950		FAX 919-250-4119	
SEE TITLE BLOCK			
ORIGINAL BY:	L.SMITH	DATE:	9-17-2025
MODIFIED BY:		DATE:	
CHECKED BY:		DATE:	
FILE SPEC:			