


ELEVATION

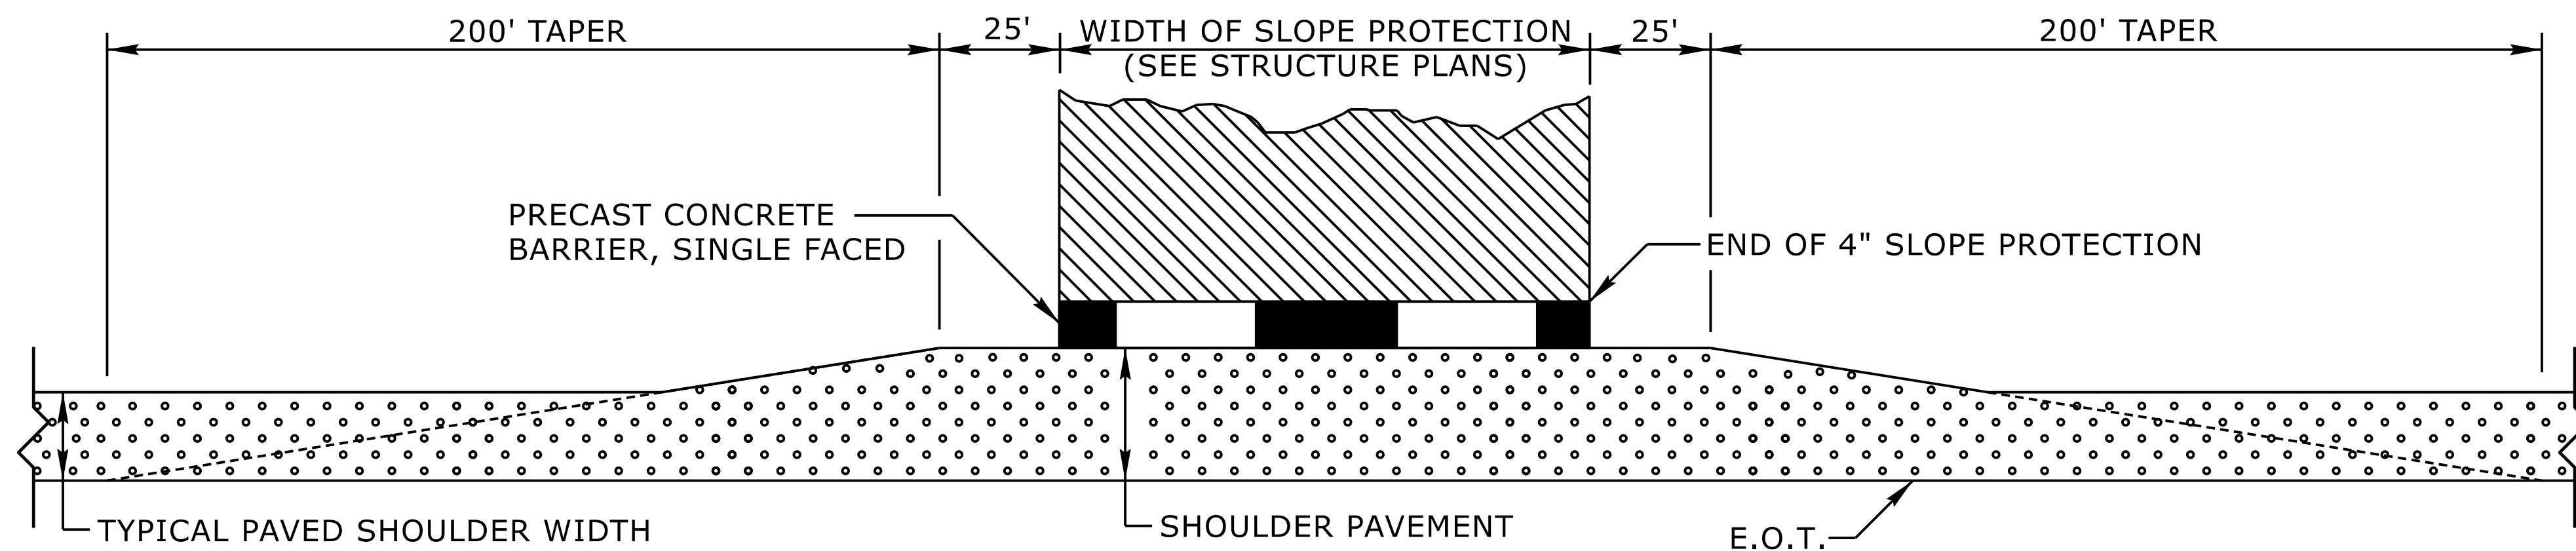

PLAN

NOTES:


1. SHOULDER PAVEMENT SHOULD BE CONSTRUCTED AS SHOWN IN THE PLANS WITH THE SAME PAVEMENT DESIGN USED ON THE PAVED SHOULDER APPROACHING THE STRUCTURE UNDERPASS.
2. SLOPE PROTECTION SHALL BE REINFORCED CONCRETE IN ACCORDANCE WITH SECTION 462.

STATE OF
NORTH CAROLINA
DEPT. OF TRANSPORTATION
DIVISION OF HIGHWAYS
RALEIGH, N.C.

ROADWAY DETAIL DRAWING FOR
**GUIDE FOR PAVING
SHOULDER UNDER BRIDGES**
METHOD I

SHEET 1 OF 1

610D01

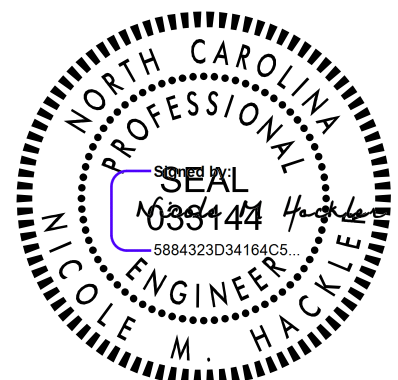

12/19/2025

DOCUMENT NOT CONSIDERED FINAL
UNLESS ALL SIGNATURES COMPLETED

**CONTRACTS STANDARDS
AND DEVELOPMENT UNIT**

Office 919-707-6950 FAX 919-250-4119

SEE TITLE BLOCK

ORIGINAL BY: L.SMITH	DATE: 9-17-2025
MODIFIED BY:	DATE:
CHECKED BY:	DATE:
FILE SPEC.:	