



STATE OF NORTH CAROLINA
DEPARTMENT OF TRANSPORTATION

ROY COOPER
GOVERNOR
February 14, 2024

J.R. "JOEY" HOPKINS
SECRETARY

ADDENDUM # 1

Contract No. DN01052
TIP No.: HS-2014V
Federal Aid No.: 4933623
WBS Element: 49336.3.23
County: Cherokee
Description: Curb Ramps Various Locations Along SR 1564 (Brasstown Rd) at
John C. Campbell Folk School in Cherokee County

Letting Date: February 27, 2024

Plan Holders

Content Summary: Plan sheet revision

The above contract has experienced the following revision:

Plan sheet 2B-1 has been revised. (See attached)


These revisions do not change bid items or the associated quantities.

There is no ebsx addenda file associated with this addendum.

Please insert this letter into the addendum section of the proposal and sign the verification. Thank you for your attention to this matter.




If you have any questions, please contact the Division Proposal Engineer at (828) 586-2141.

Sincerely,

DocuSigned by:


29BD93927CF24F6...
Jeanette L. White, P.E.
Division 14 Project Team Lead

IN LIEU OF STANDARD CURB RAMP, CONSTRUCT
A 5' X 5' LANDING PAD USING 4" CONCRETE.
ADD TRUNCATED DOMES PER STD. 848.06

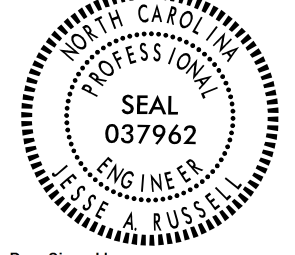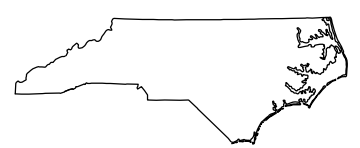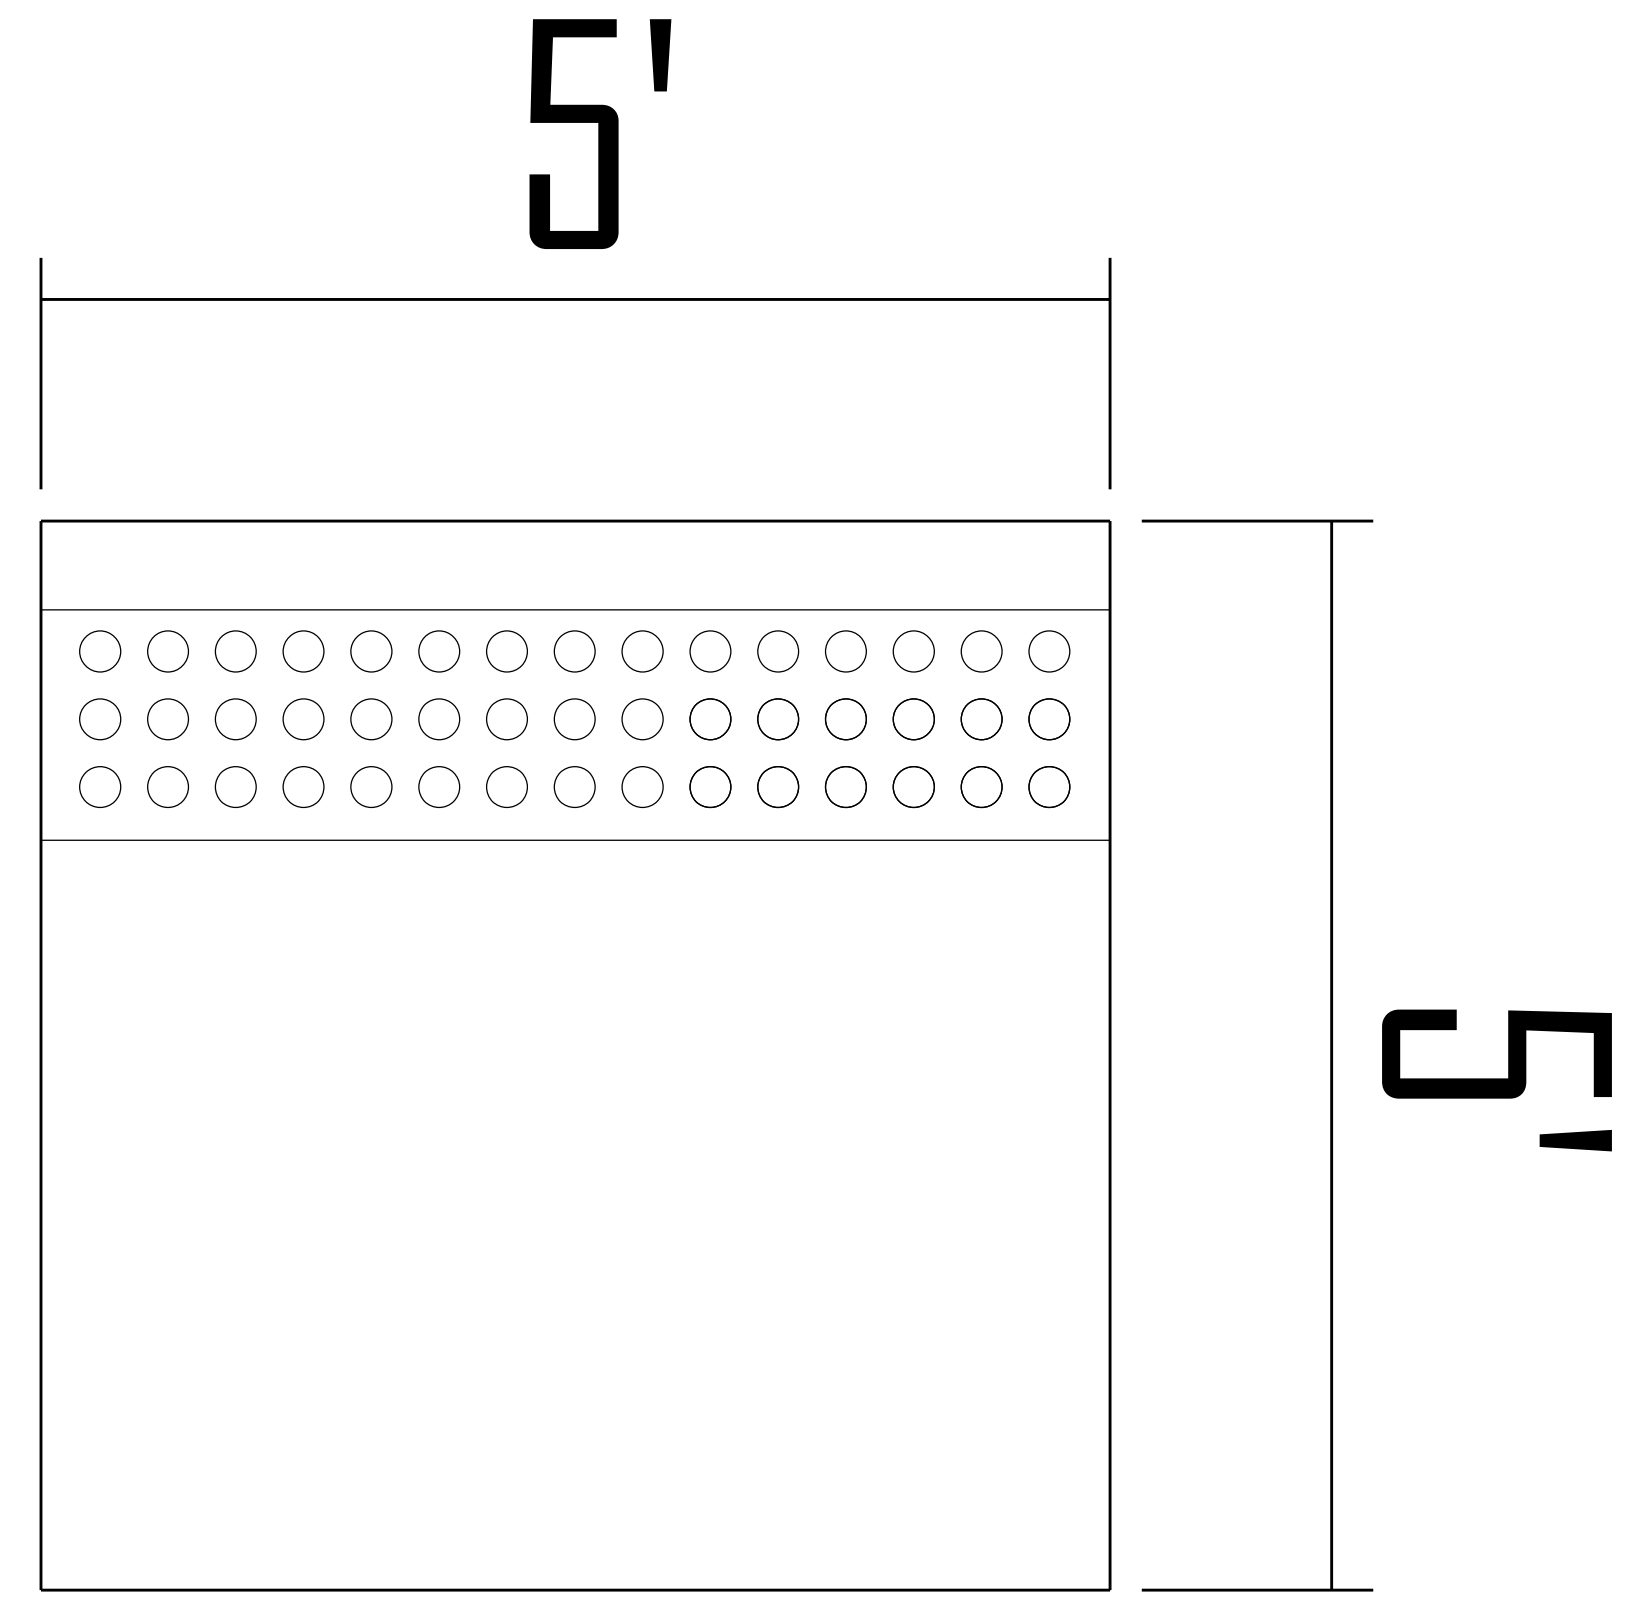

DocuSigned by:
Andy Russell