



STATE OF NORTH CAROLINA
DEPARTMENT OF TRANSPORTATION

JOSH STEIN

GOVERNOR

March 19, 2026

DANIEL H. JOHNSON

SECRETARY

ADDENDUM # 1

Contract No. DN01149
TIP No.: N/A
Federal Aid No.: State Funded
WBS Element: 2026CPT.14.09.20441, 2026CPT.14.09.20501
County: Haywood And Jackson
Description: Resurfacing And Shoulder Reconstruction Along 2 Sections of
Secondary Roads in Haywood County And 4 Sections of Secondary
Roads in Jackson County

Letting Date: March 24, 2026

Plan Holders

Content Summary: Map Correction

The above contract has experienced the following revision:

Map 2 has been revised to mark the correct location. See attached revised map.

These revisions do not change bid items or the associated quantities.

There is no ebsx addenda file associated with this addendum.

Thank you for your attention to this matter.

If you have any questions, please contact the Division Proposal Engineer at (828) 331-5200.

Sincerely,

DocuSigned by:

Jeffrey E. Alspaugh

160F4BFF87884E1...

Jeffrey E. Alspaugh
Division Proposal Engineer

Mailing Address:
NC DEPARTMENT OF TRANSPORTATION
DIVISION OF HIGHWAYS - DIVISION 14
253 WEBSTER ROAD
SYLVA, NC 28779


Telephone: (828) 331-5200
Fax: (828) 331-5201
Customer Service: 1-877-368-4968

Website: www.ncdot.gov

Location:
253 WEBSTER ROAD
SYLVA, NC 28779

STATE	STATE PROJECT REFERENCE NO.	SHEET NO.	TOTAL SHEETS
N.C.	2026CPT.14.09.20441	2	
STATE PROJ. NO.	F. A. PROJ. NO.	DESCRIPTION	

HAYWOOD COUNTY

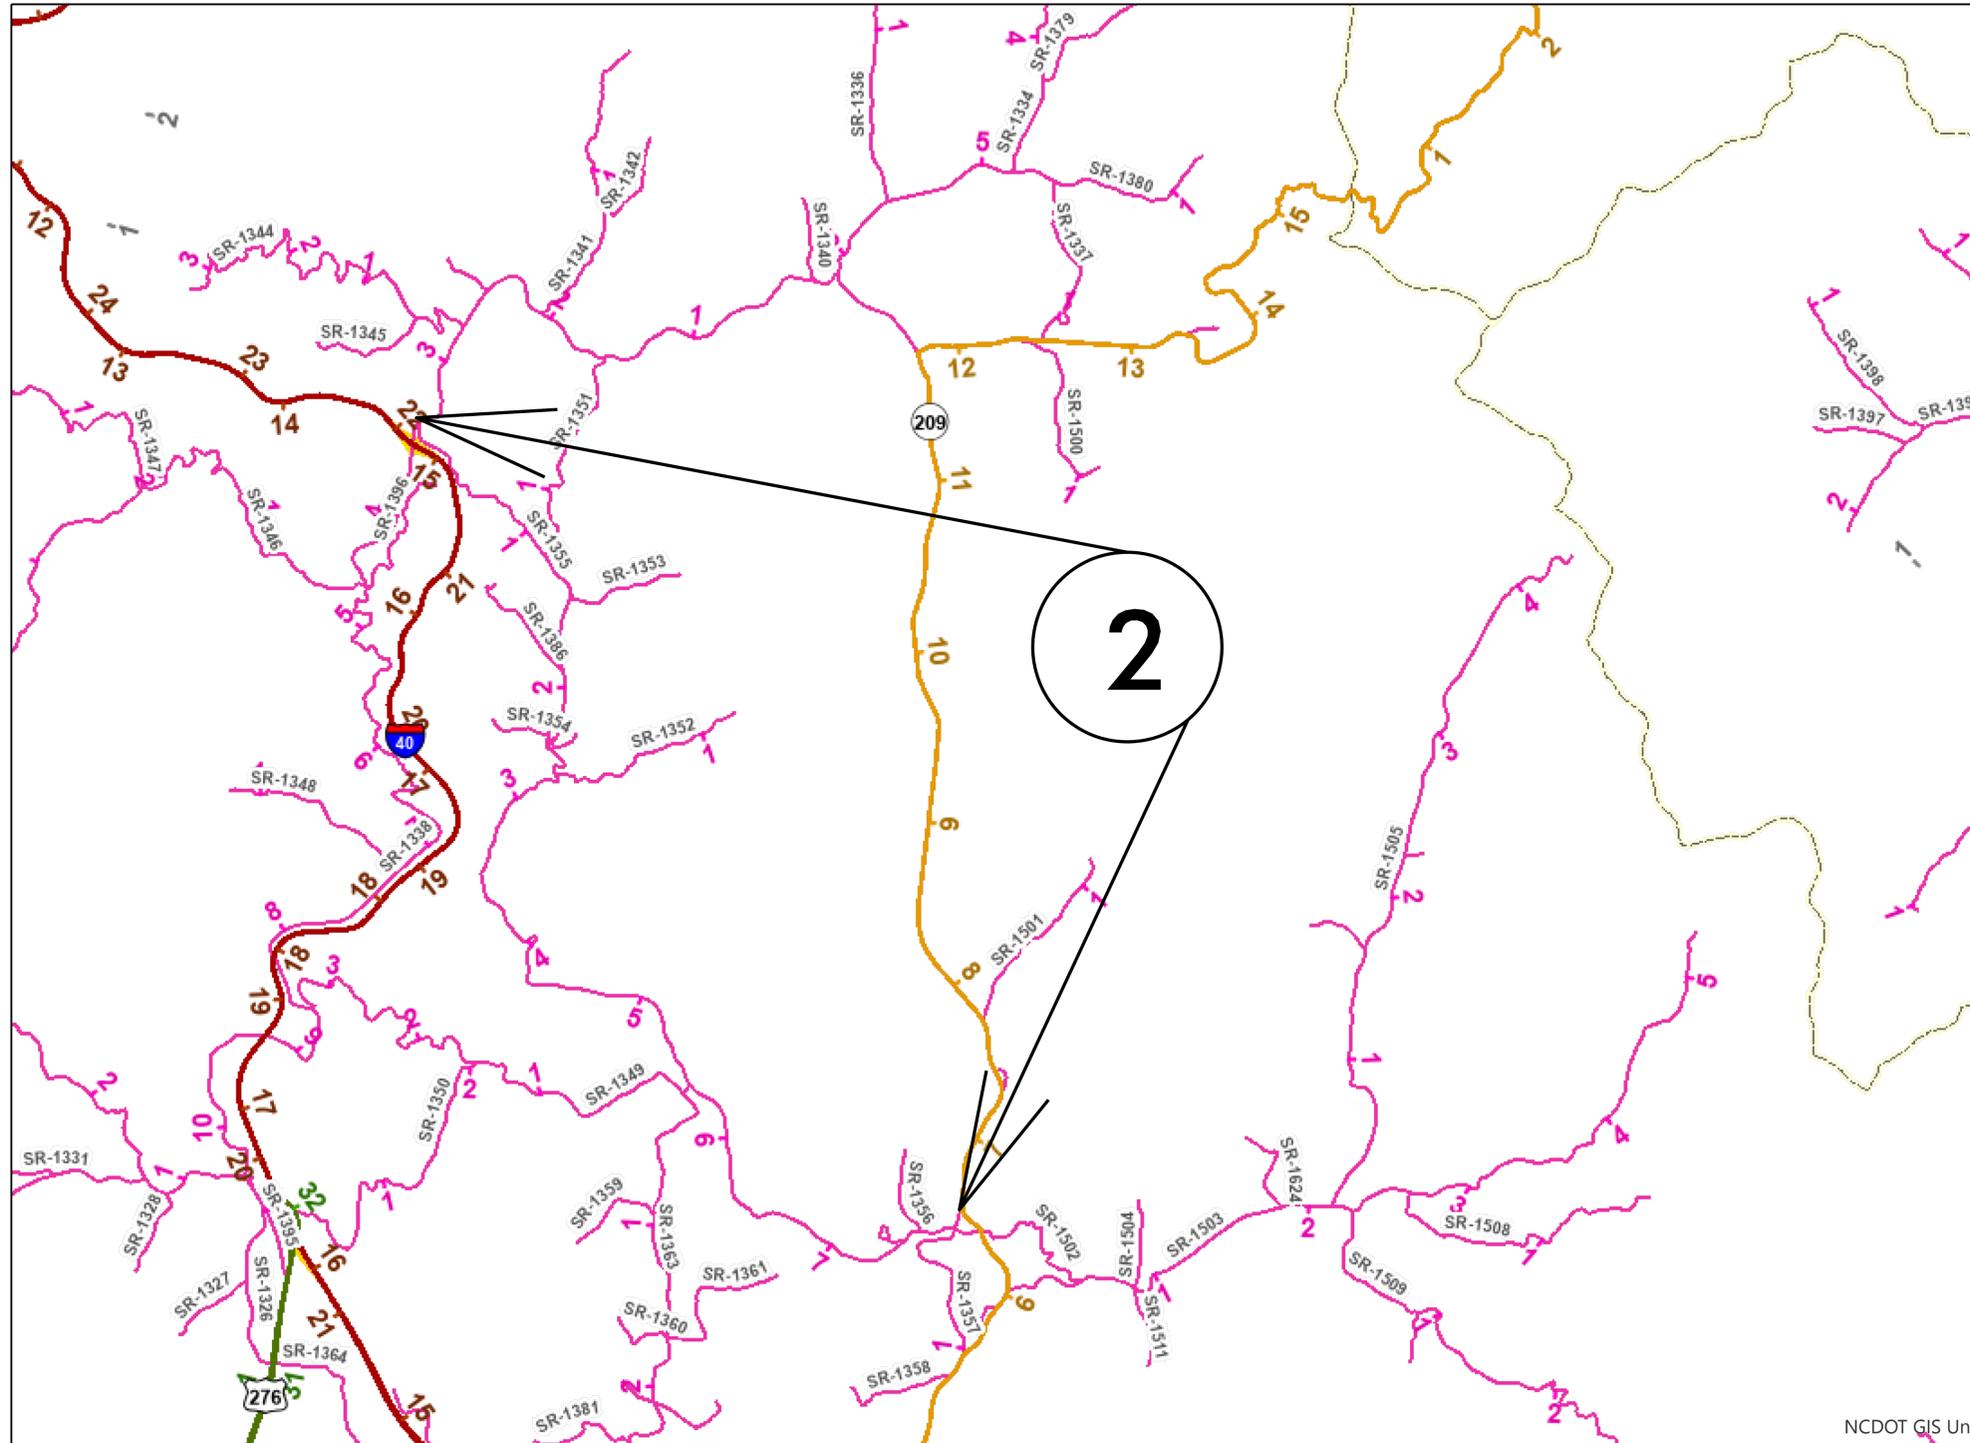

MAP 2



BEG



END

NCDOT GIS Unit

CONTRACT: DN01149

09/08/09