

STATE OF NORTH CAROLINA DEPARTMENT OF TRANSPORTATION

ROY COOPER J. ERIC BOYETTE GOVERNOR

March 22, 2022

ADDENDUM # 1

SECRETARY

To: Plan Holders

From: Joshua B. Deyton, P.E.

Division 14 Project Team Lead

RE: **Addition of Missing Plan Sheet**

Contract ID: DN00775 County: Henderson Letting Date: April 12, 2022

The above contract has experienced the following revisions:

Plan Sheet 1 was inadvertently omitted at the time of advertisement. Please see the attached plan sheet.

These revisions do not change bid items or the associated quantities.

Please access ebsx addenda files on Bid Express®.


Thank you for your attention to this matter.

CONTRACT: DN00775

Arboreal Way

HENDERSON COUNTY

STATE	STATE PROJECT REFERENCE NO.			SHEET NO.	TOTAL SHEETS
$\mathbb{N}.\mathbb{C}.$	2022CPT.14.13.20451			11	15
STATE PROJ. NO.		F. A. PROJ. NO.		DESCRIPTION	

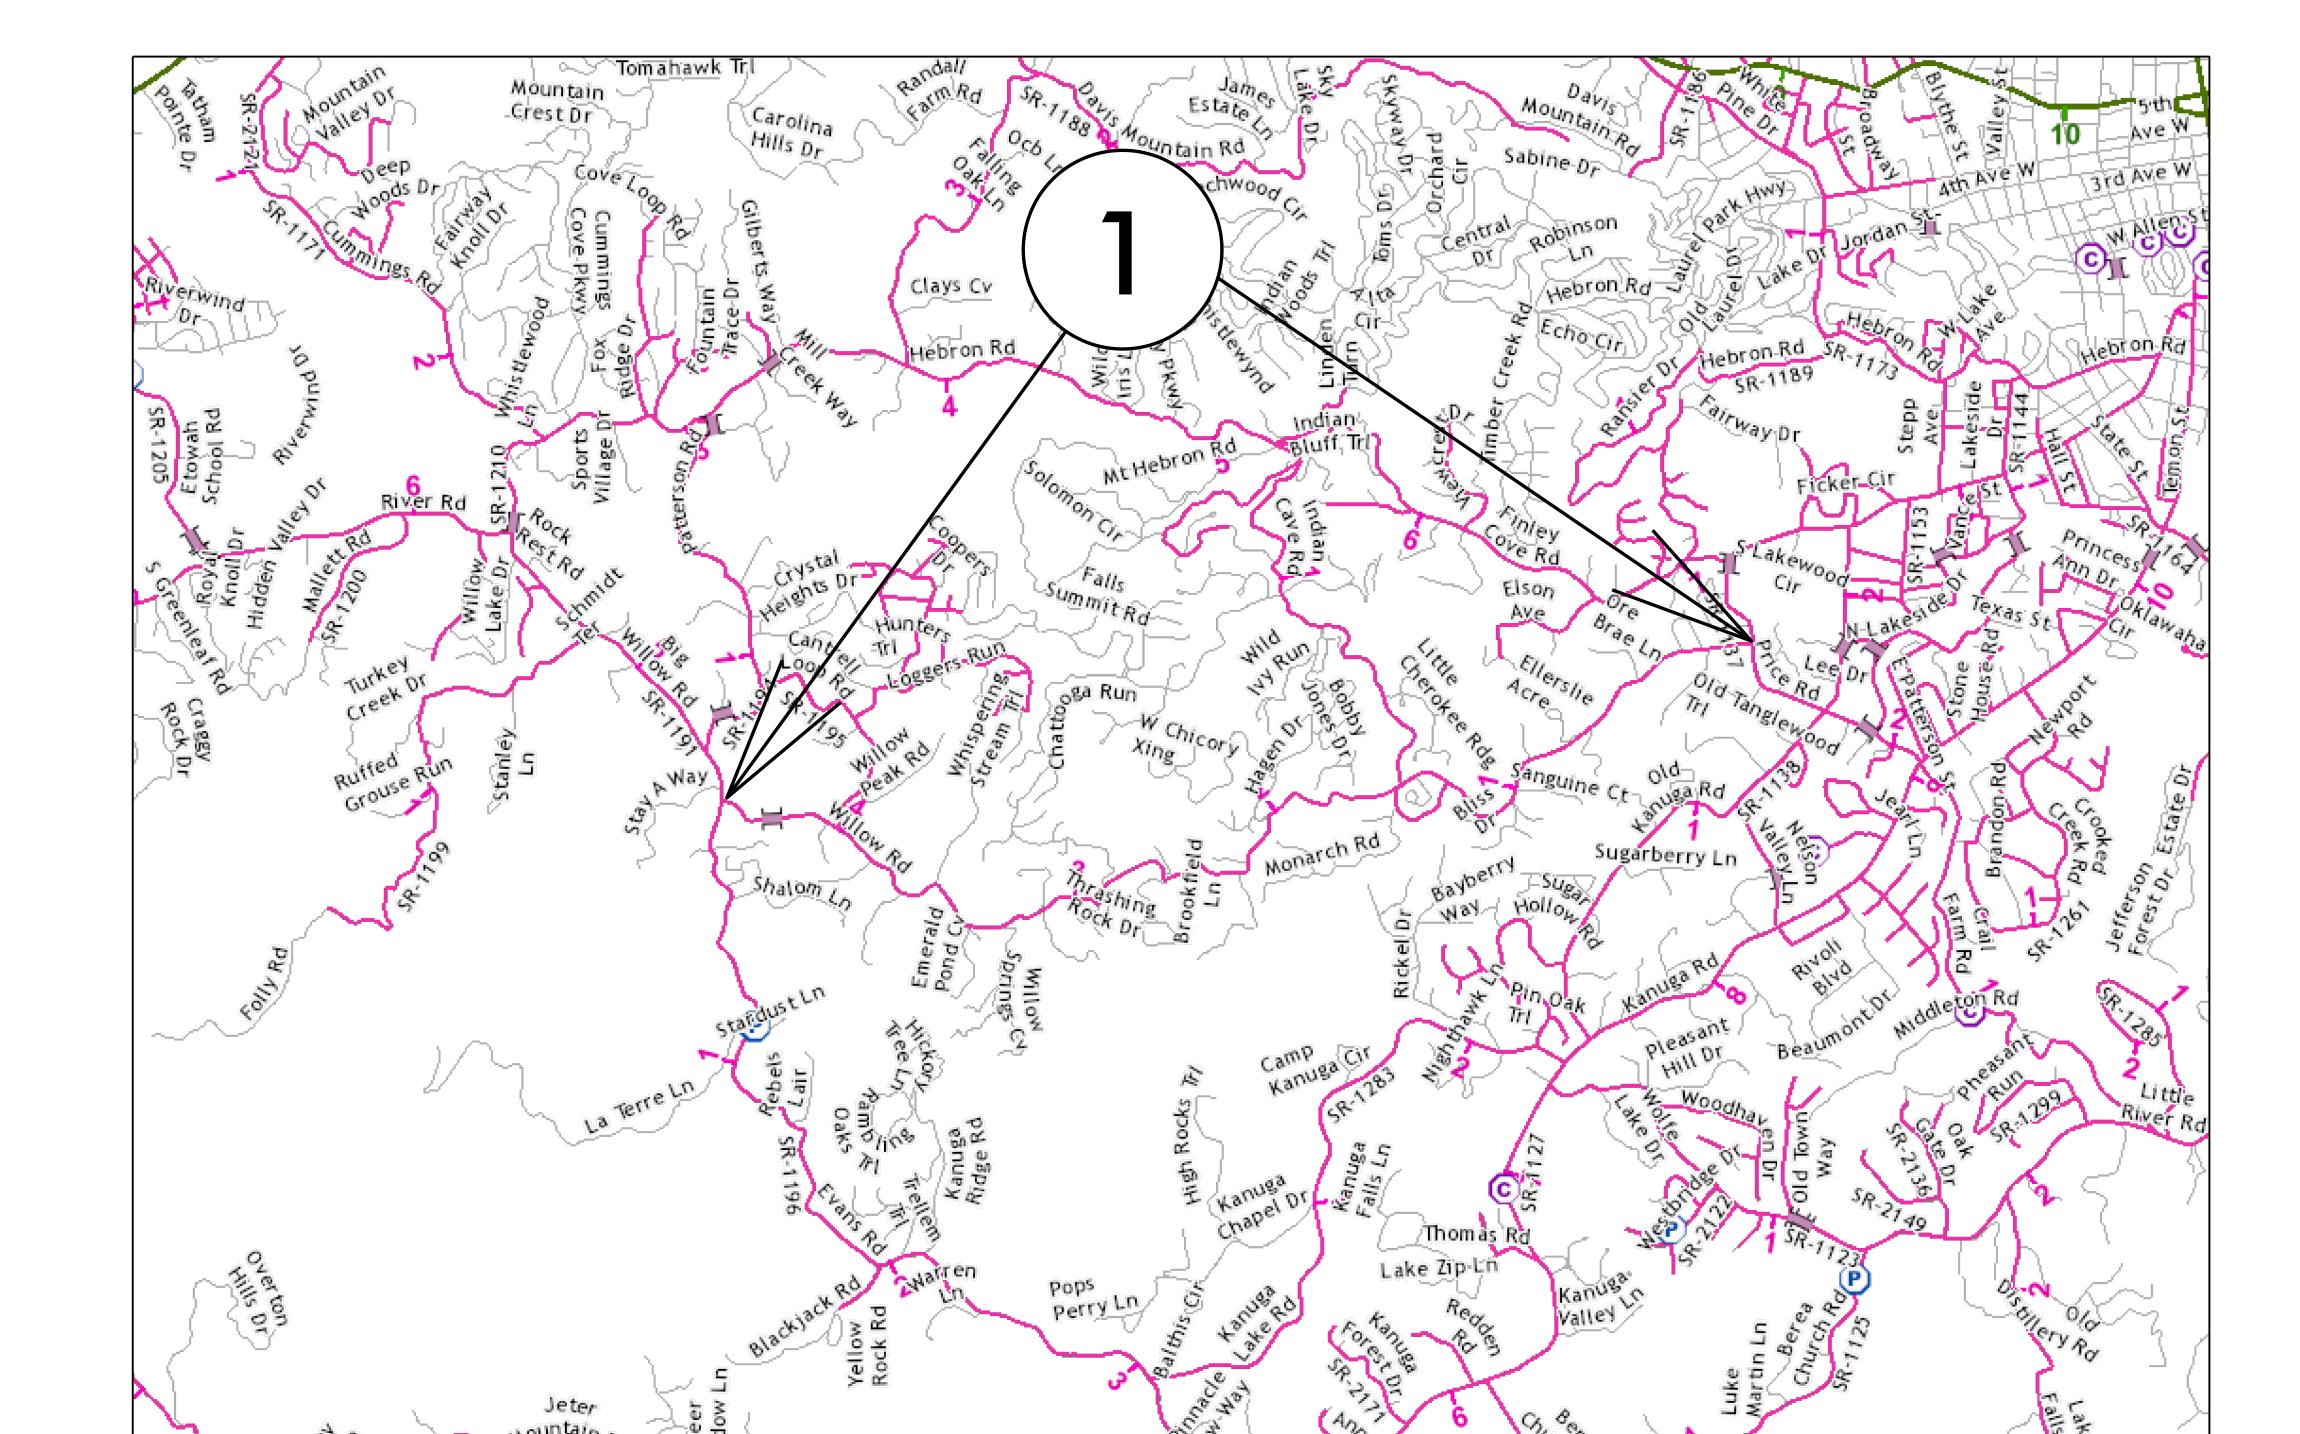

East Lake View Rd



MAP 1



Timber Run Rd



BEG

END