



K:\RTD_Structures\Bridge\NC\015574013 - BL-0008 Clear Creek\CapDgn\009_BLO008_SMU_EBldgn

9/30/2025

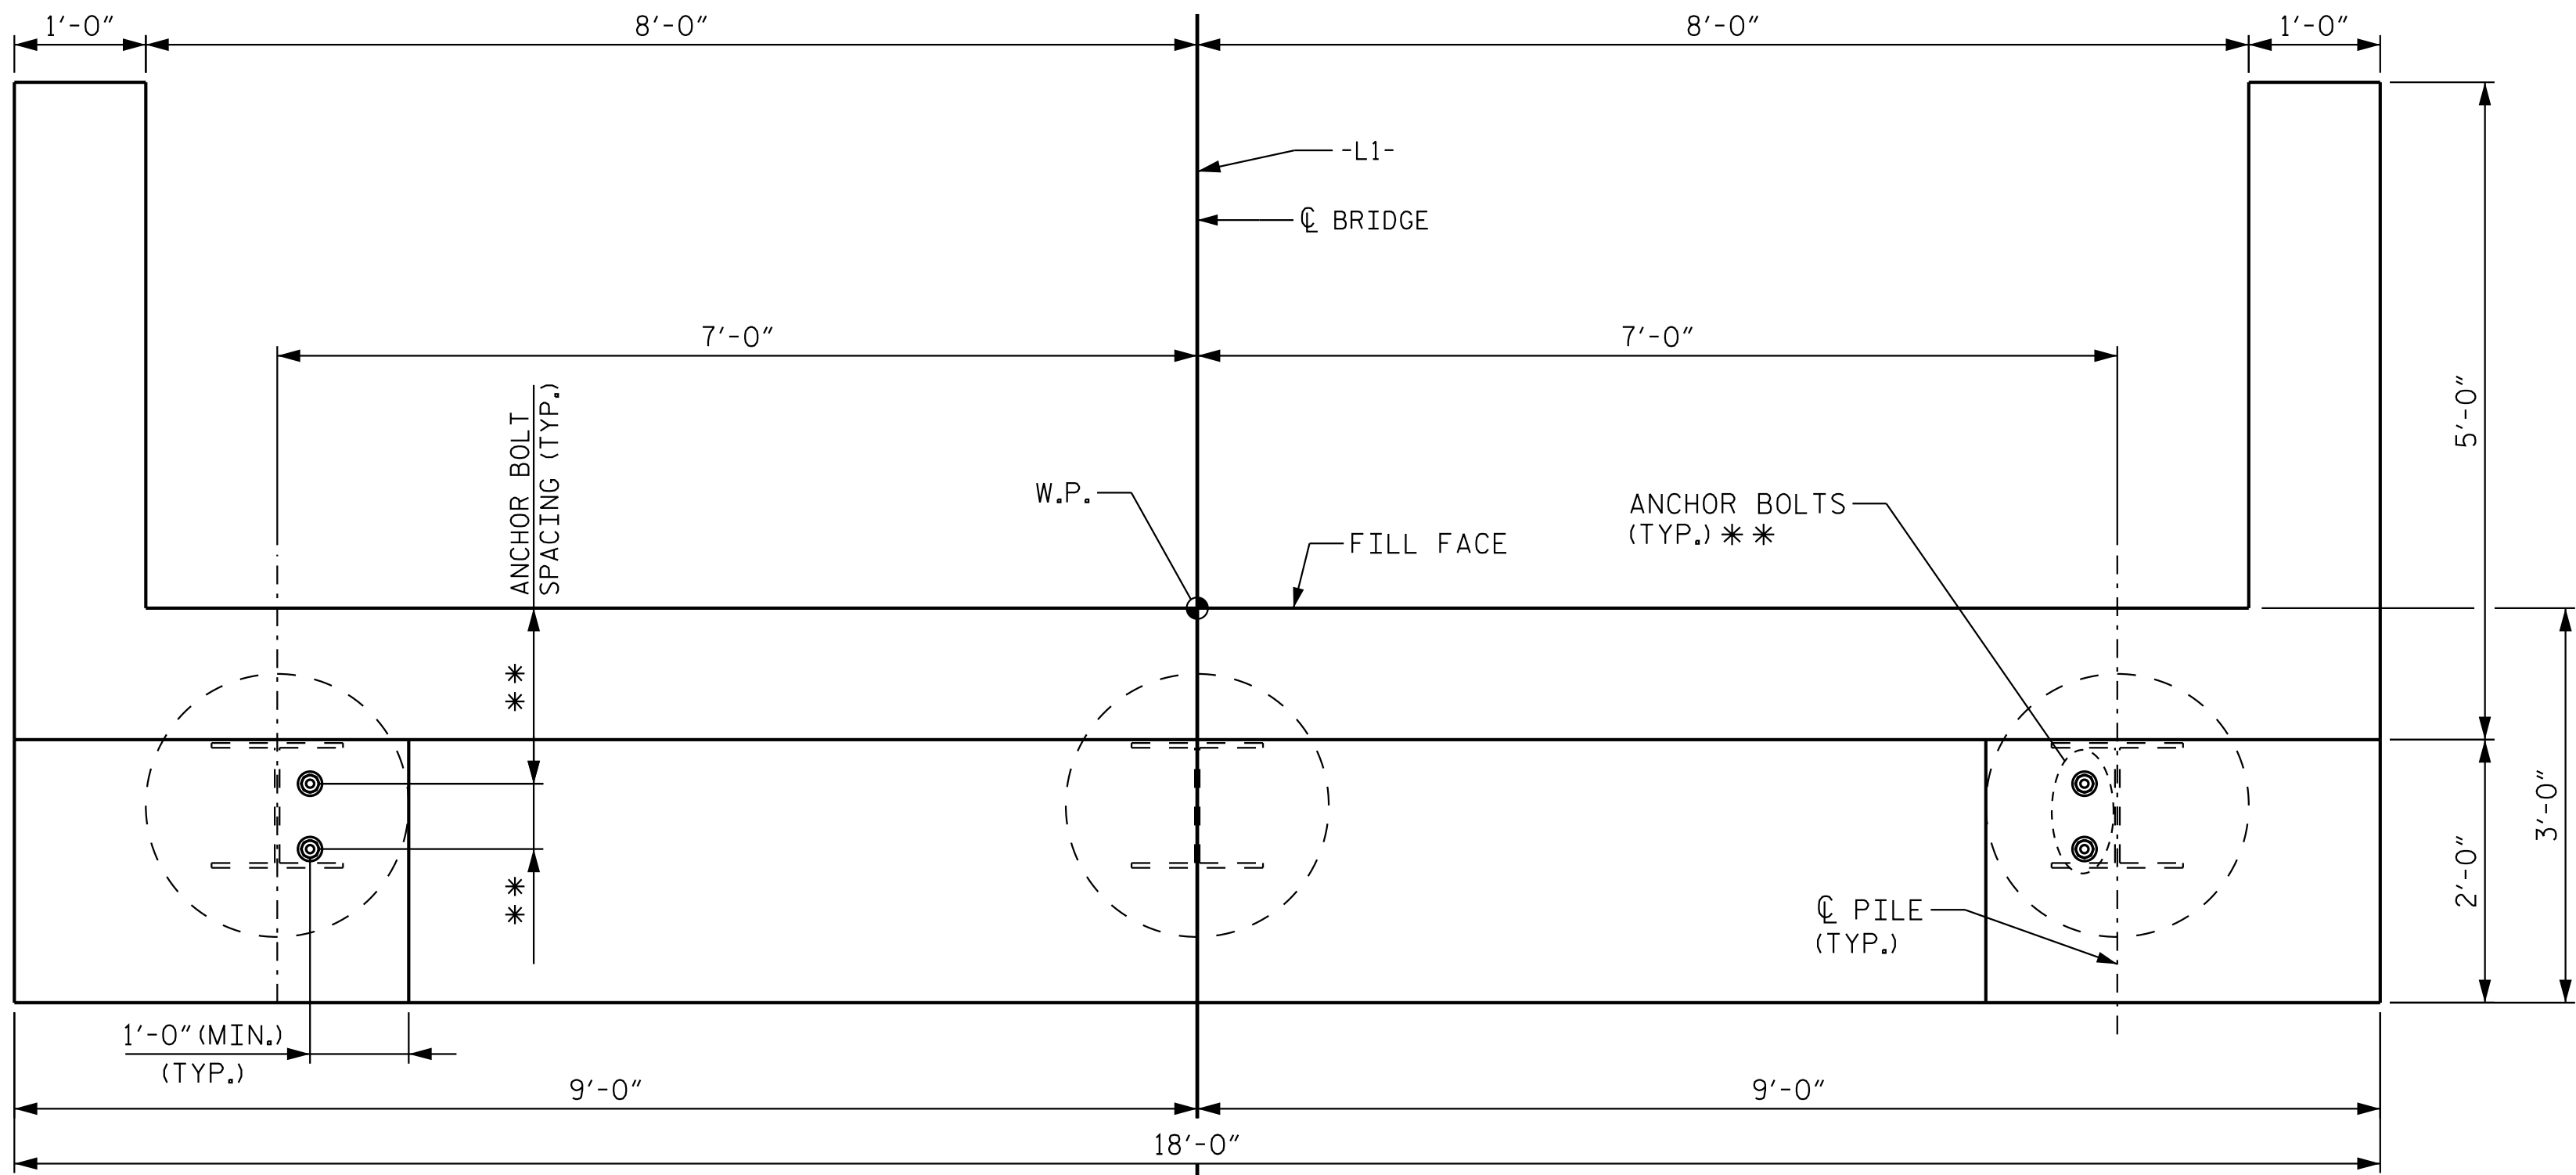


END BENT PLAN

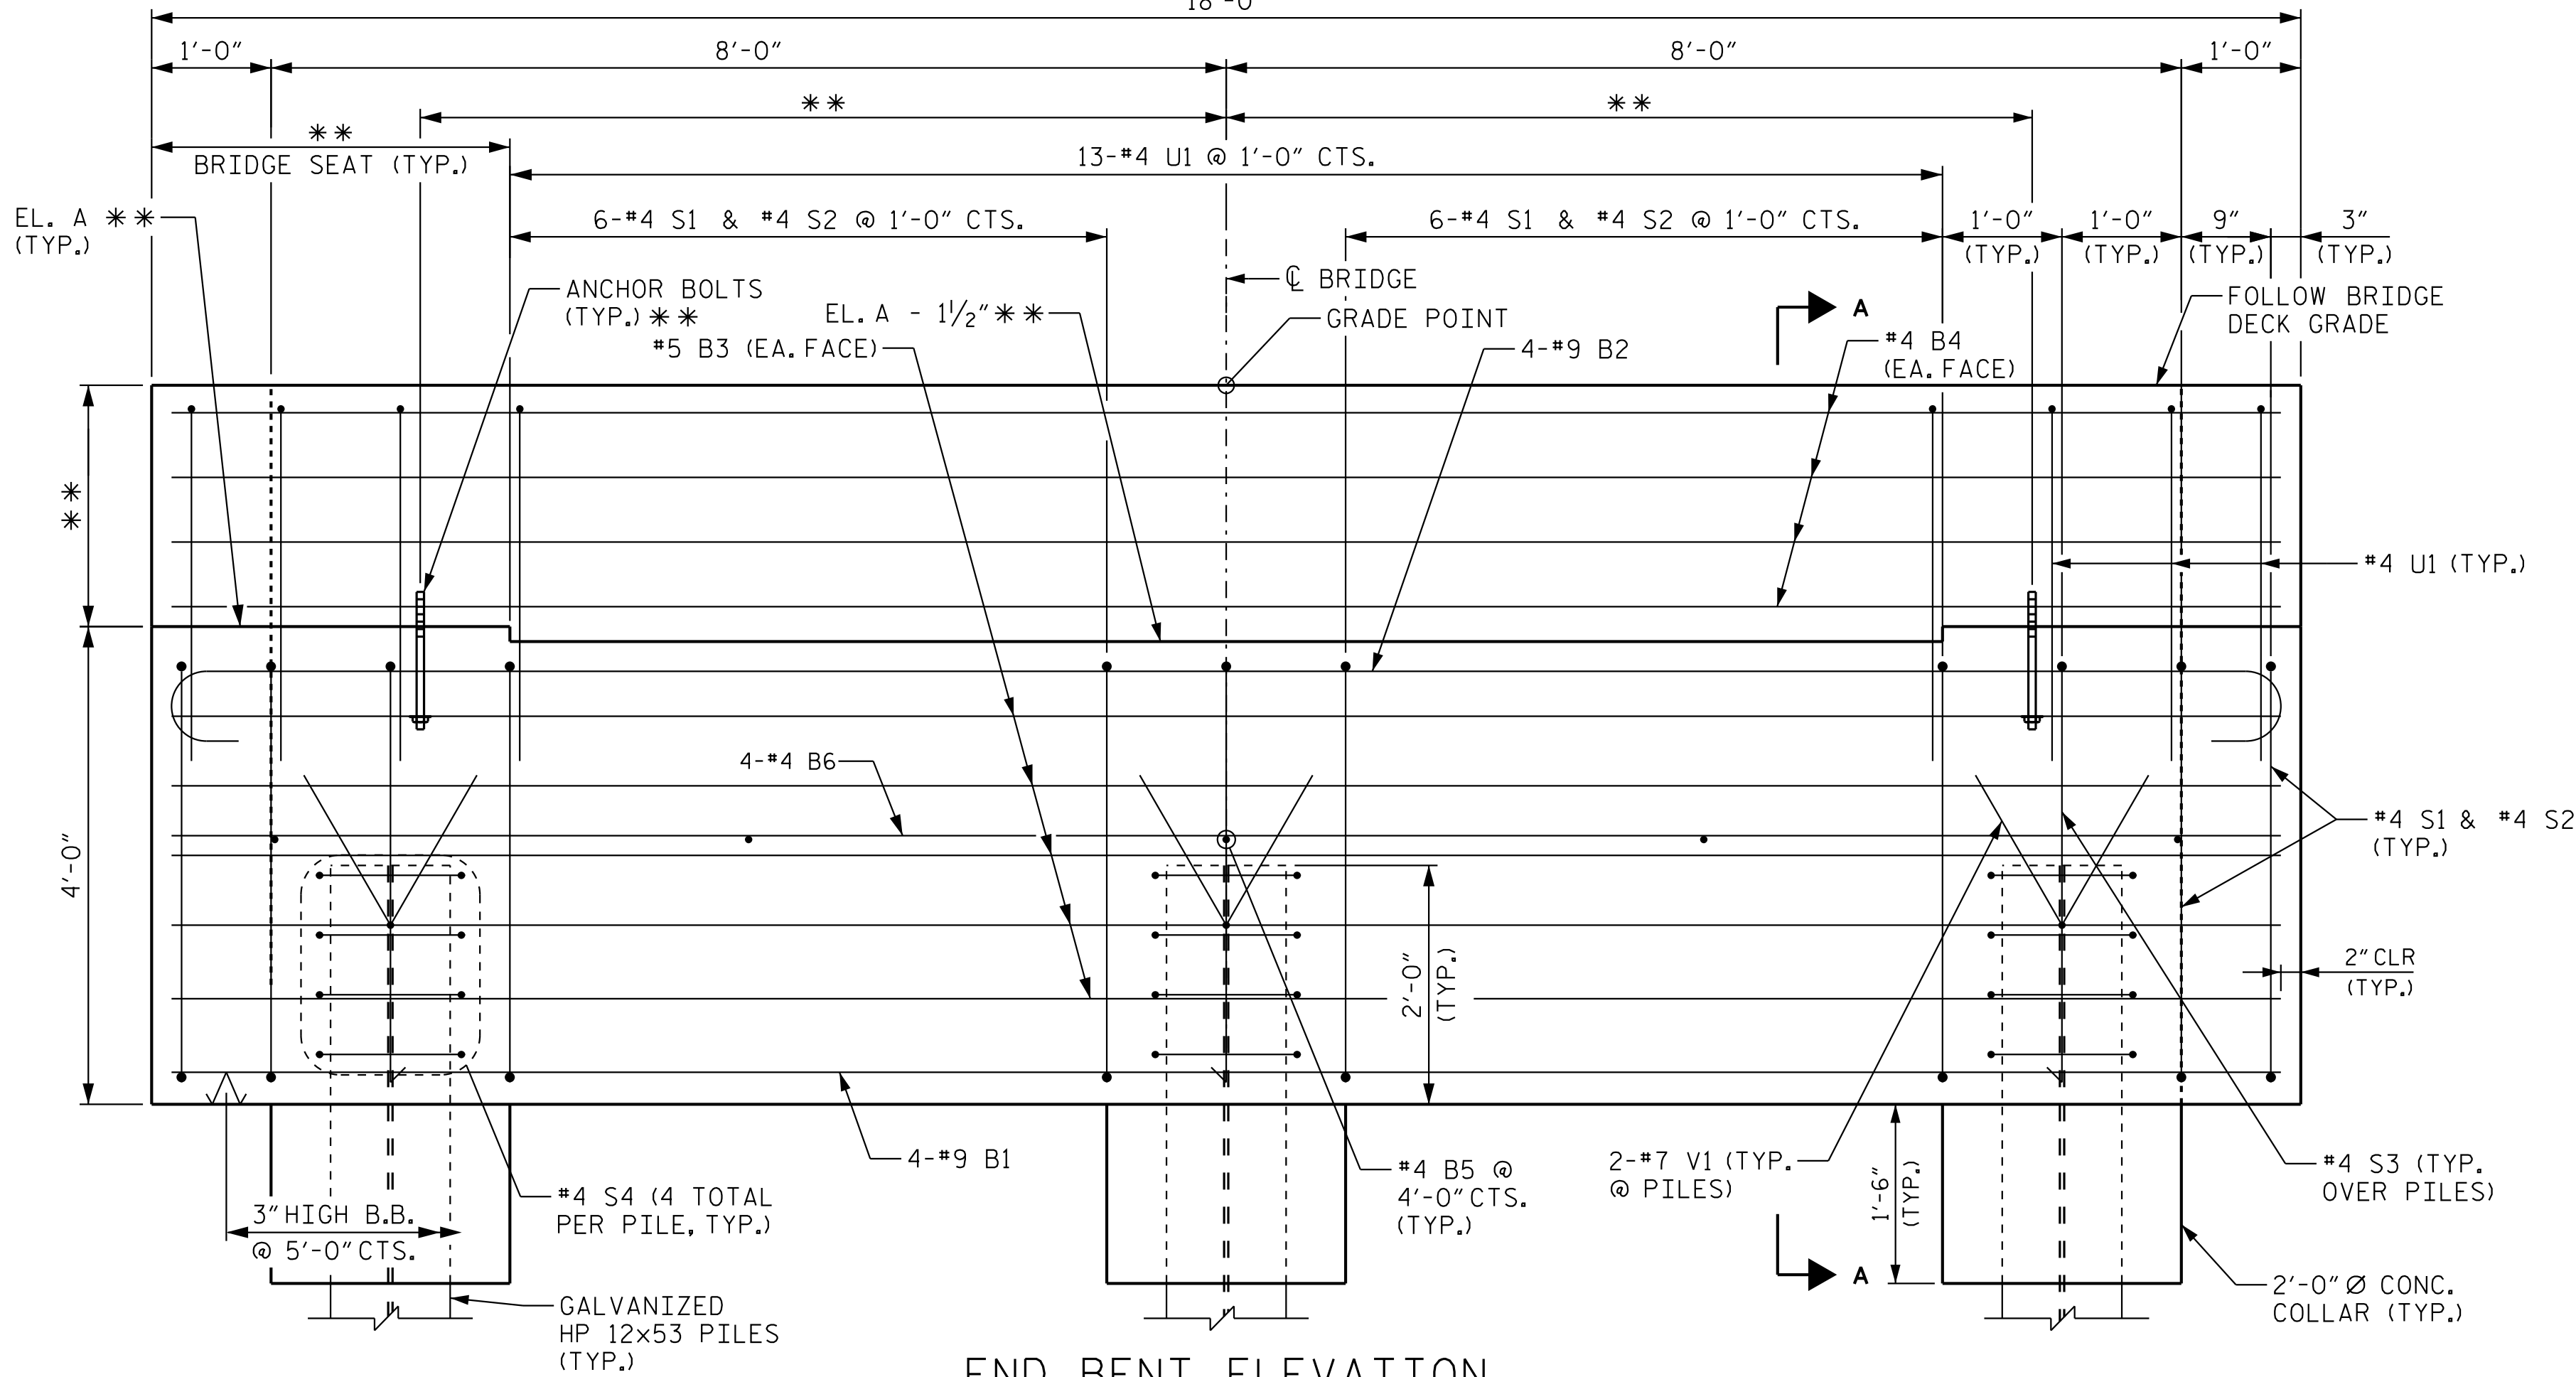

END BENT ELEVATION


NOTES

** REFER TO PREFABRICATED PEDESTRIAN BRIDGE PLANS (BY OTHERS) FOR ANCHOR BOLT PLACEMENT, EMBEDMENT AND DETAILS, AND FOR DIMENSIONS NOT SHOWN.

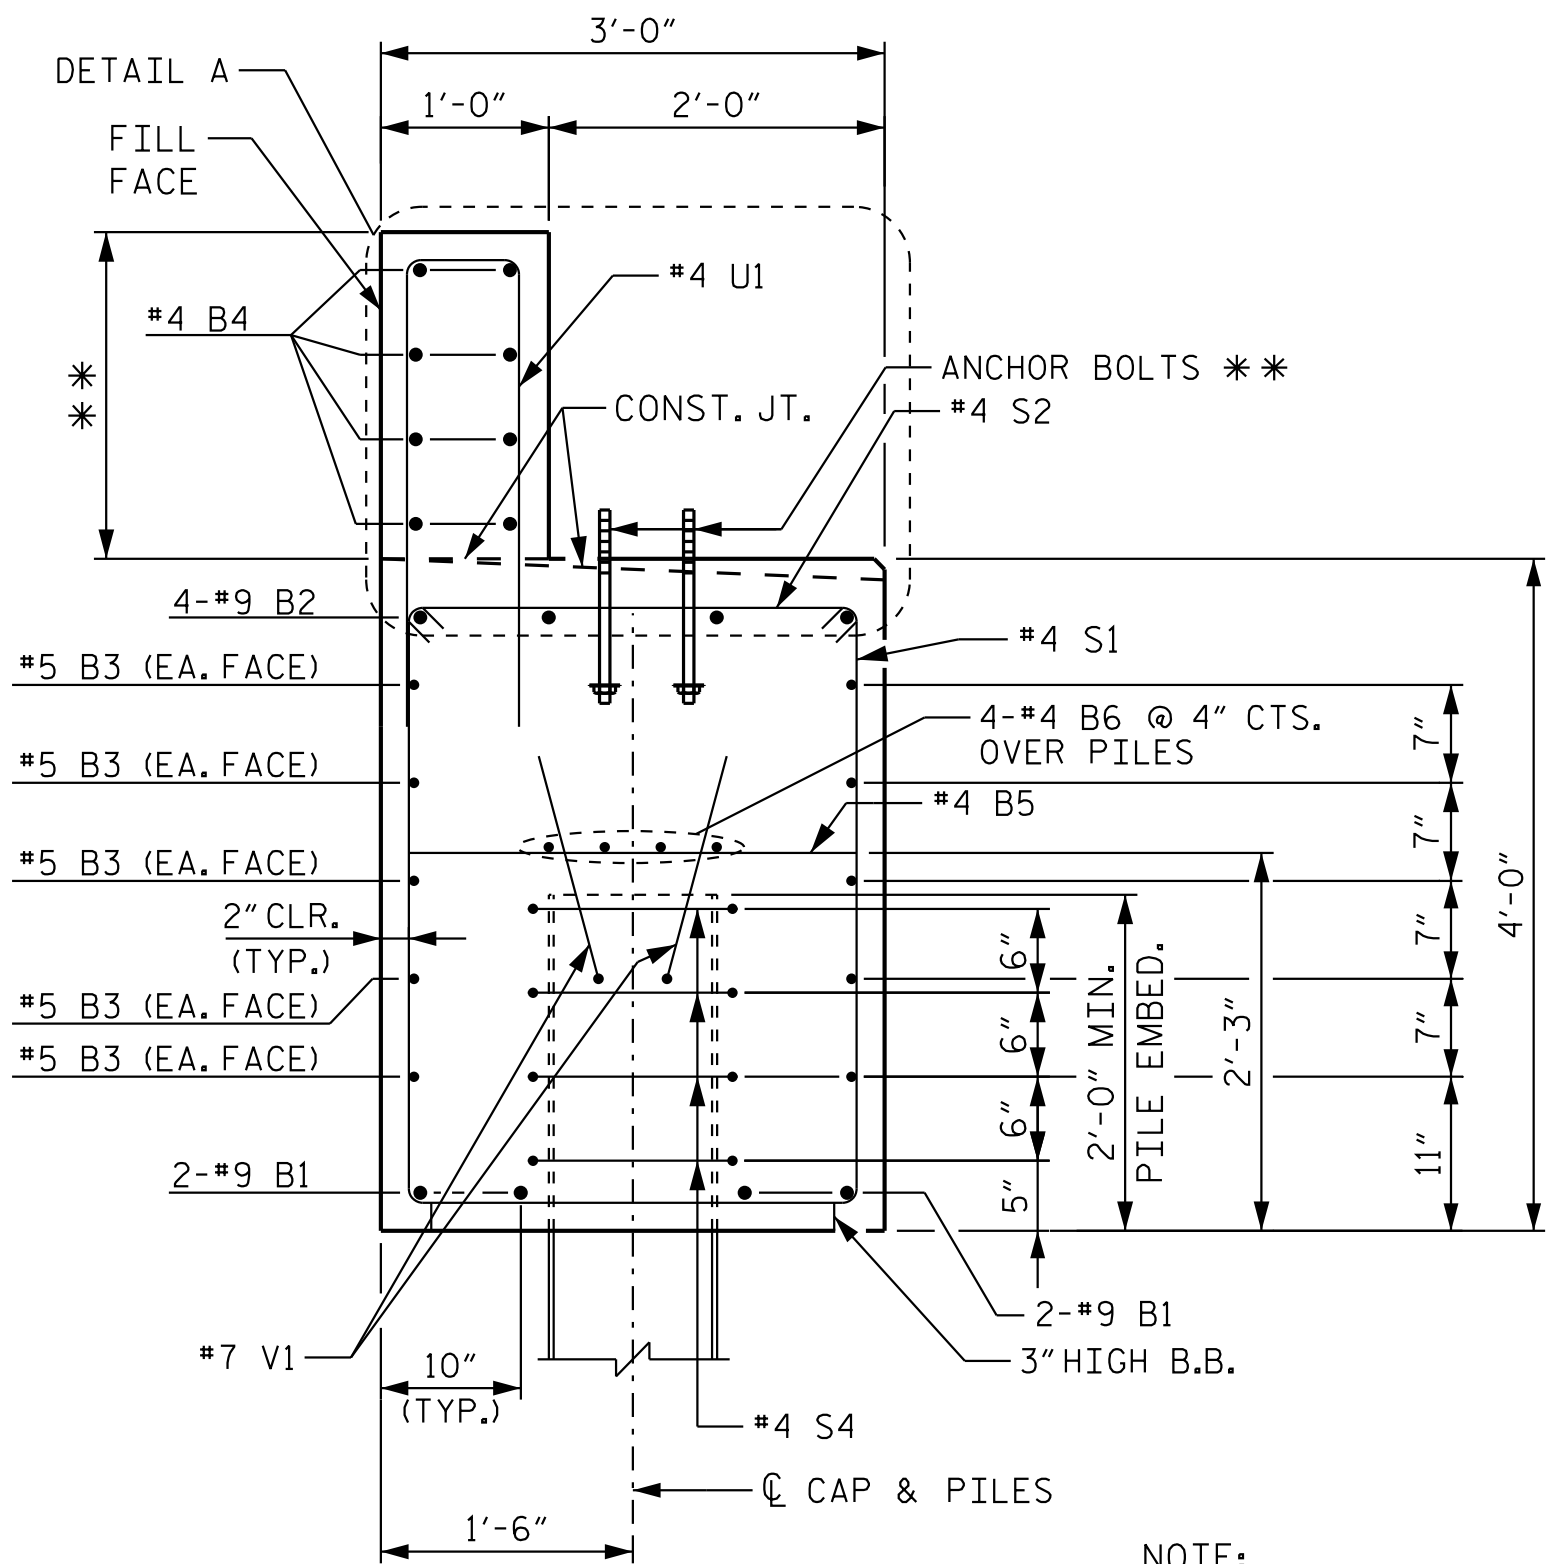

NOTE: CONCRETE COLLAR NOT SHOWN FOR CLARITY.

SECTION A-A

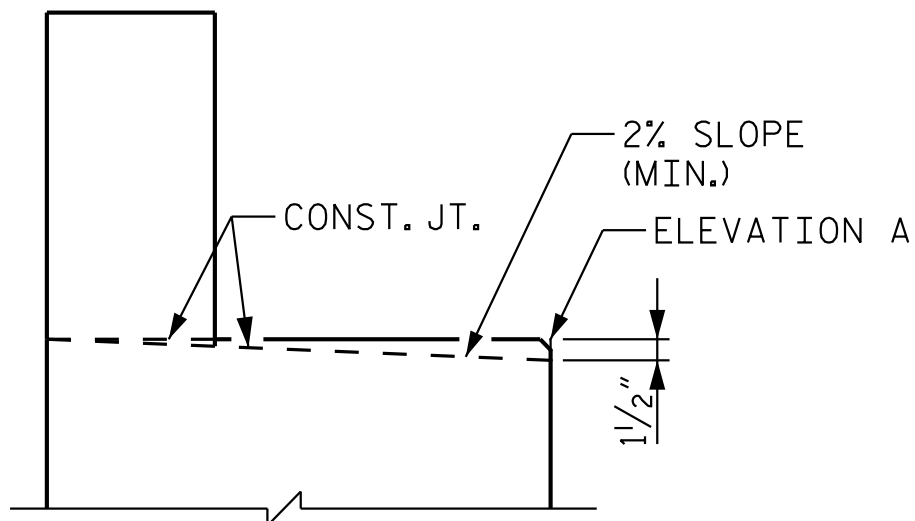

DETAIL A

DOCUMENT NOT CONSIDERED FINAL
UNLESS ALL SIGNATURES COMPLETED

REV. No.	REVISION	DATE	DRAWN BY	CHECKED BY
This document, together with the concepts and designs presented herein, as an instrument of service, is intended only for the specific purpose and client for which it was prepared. Reuse of and improper reliance on this document without written authorization and adoption by Kimley-Horn and Associates, Inc. shall be without liability to Kimley-Horn and Associates, Inc. Copyright Kimley-Horn and Associates, Inc., 2024				


PREPARED IN THE OFFICE OF:

Kimley»Horn

NO LICENSE #F-0102
200 S TRYON ST., SUITE 200
CHARLOTTE, NORTH CAROLINA 28202
PHONE: (919) 677-2000

© 2025

STRUCTURE #1
BRIDGE END BENT
DETAILS

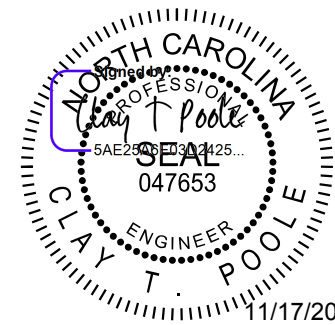

PROJECT:

CLEAR CREEK GREENWAY

JOB NUMBER:

015574013

SHEET NUMBER:

S-9