

PROJ. REFERENCE NO.	SHEET NO.
BL - 0008	TMP - 1

TRAFFIC NOTES

ALL TRAFFIC CONTROL SHALL CONFORM TO THE LATEST MUTCD AND 2024 NCDOT STANDARDS

CHANGES MAY BE REQUIRED WHEN PHYSICAL DIMENSIONS IN THE DETAIL DRAWINGS, STANDARD DETAILS, AND ROADWAY DETAILS ARE NOT ATTAINABLE TO MEET FIELD CONDITIONS OR RESULT IN DUPLICATE OR UNDESIRED OVERLAPPING OF DEVICES. MODIFICATION MAY INCLUDE: MOVING, SUPPLEMENTING, COVERING, OR REMOVAL OF DEVICES AS DIRECTED BY THE ENGINEER.

THE FOLLOWING GENERAL NOTES APPLY AT ALL TIMES FOR THE DURATION OF THE CONSTRUCTION PROJECT EXCEPT WHEN OTHERWISE NOTED IN THE PLAN OR DIRECTED BY THE ENGINEER.

TIME RESTRICTIONS

A) NIGHTTIME AND WEEKEND OPERATIONS WILL NOT BE ALLOWED UNLESS WRITTEN APPROVAL IS RECEIVED FROM THE DISTRICT ENGINEER.

PHASING NOTES

PHASE 1

THE CONTRACTOR SHALL PLACE ALL ADVANCE WARNING SIGNS PRIOR TO BEGINNING WORK ACCORDING TO NCDOT STANDARD DRAWING NO. 1101.01. SIGNS SHALL REMAIN IN PLACE UNTIL CONSTRUCTION IS COMPLETED.

WHILE MAINTAINING EXISTING TRAFFIC AND USING NCDOT STANDARD DRAWING 1101.02 FOR TEMPORARY LANE CLOSURES AS NEEDED, THE CONTRACTOR SHALL PERFORM THE FOLLOWING:

-CONSTRUCT PROPOSED IMPROVEMENTS ALONG SR-1508 (BALFOUR RD) INCLUDING GRADING, PAVEMENT WIDENING, AND GREENWAY CONSTRUCTION.


-CONSTRUCT PROPOSED IMPROVEMENTS ALONG SR-1503 (CLEAR CREEK RD) INCLUDING GRADING, PAVEMENT WIDENING, AND GREENWAY CONSTRUCTION.

-CONSTRUCT PROPOSED IMPROVEMENTS ALONG SR-1518 (LAKEWOOD RD) INCLUDING GRADING, PAVEMENT WIDENING, PROPOSED CURB AND GUTTER INSTALLATION AND GREENWAY CONSTRUCTION.

PHASE 2

WHILE MAINTAINING EXISTING TRAFFIC AND USING NCDOT STANDARD DRAWING 1101.02 FOR TEMPORARY LANE CLOSURES AS NEEDED, THE CONTRACTOR SHALL PERFORM THE FOLLOWING:

-PLACE FINAL PAVEMENT MARKINGS AND MARKERS.

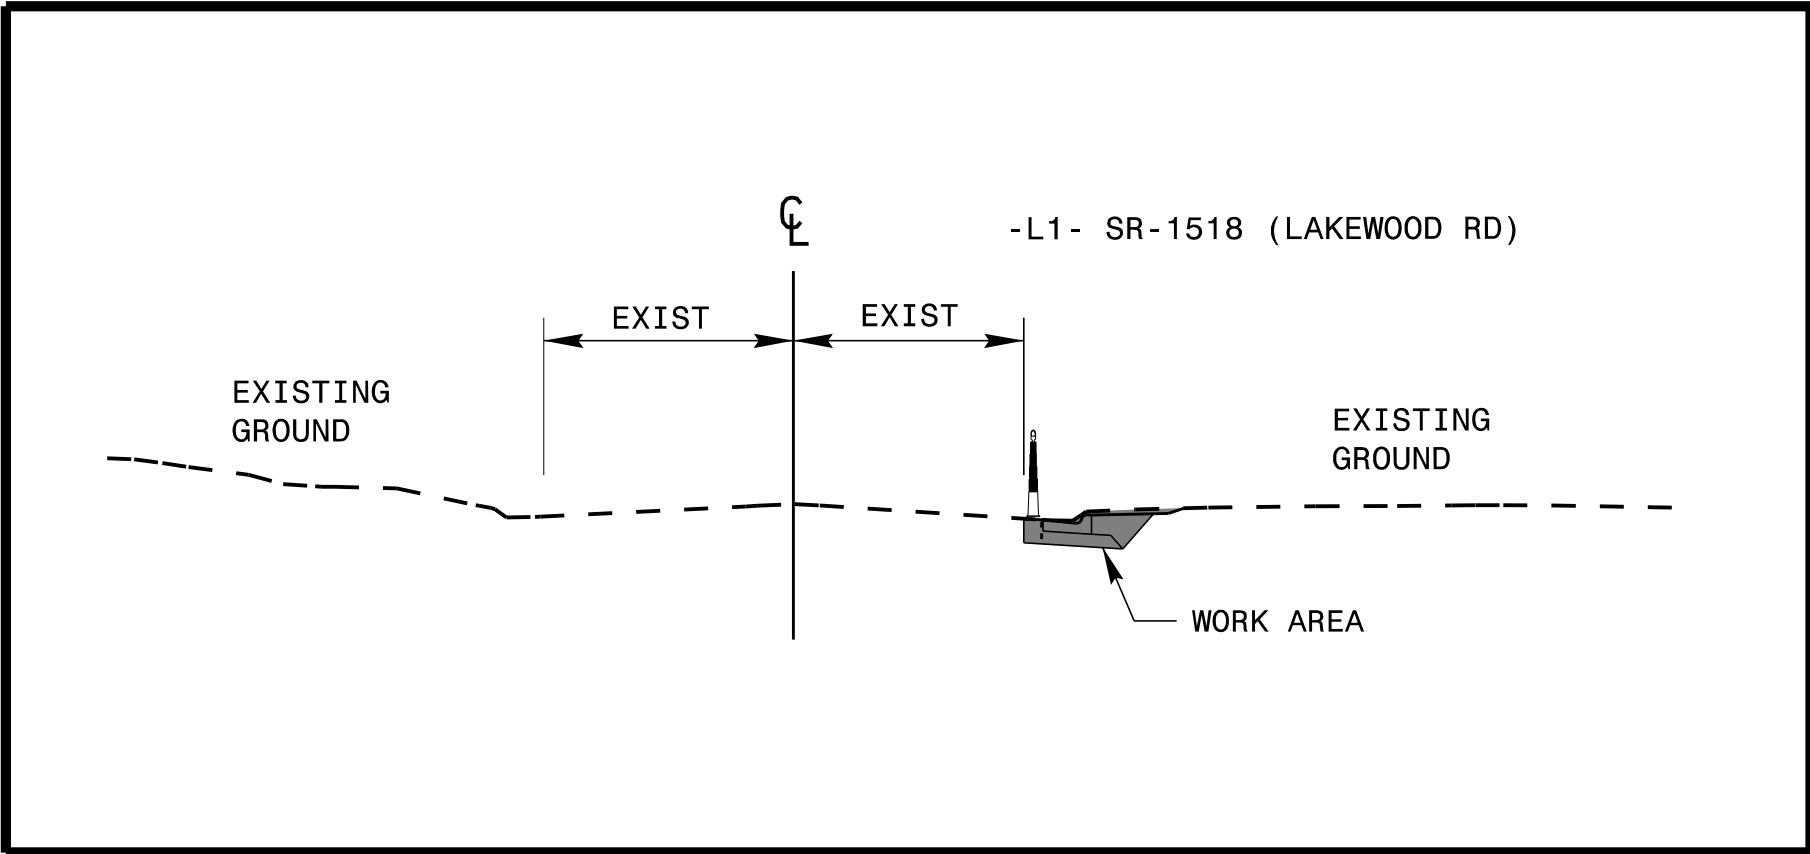


ROADWAY STANDARD DRAWINGS

THE FOLLOWING ROADWAY STANDARDS AS APPEAR IN "ROADWAY STANDARD DRAWINGS" - PROJECT SERVICES UNIT - N.C. DEPARTMENT OF TRANSPORTATION - RALEIGH, N.C., DATED JANUARY 2024 ARE APPLICABLE TO THIS PROJECT AND BY REFERENCE HEREBY ARE CONSIDERED A PART OF THESE PLANS:

STD. NO.	TITLE
1101.01	WORK ZONE WARNING SIGNS
1101.02	TEMPORARY LANE CLOSURES
1101.04	TEMPORARY SHOULDER CLOSURES
1101.05	WORK ZONE VEHICLE ACCESSSES
1101.11	TRAFFIC CONTROL DESIGN TABLES
1110.01	STATIONARY WORK ZONE SIGNS
1110.02	PORTABLE WORK ZONE SIGNS
1115.01	FLASHING ARROW BOARDS
1130.01	DRUMS
1135.01	CONES
1150.01	FLAGGING DEVICES
1180.01	SKINNY - DRUMS

Kimley»Horn

APPROVED: _____ DATE: _____

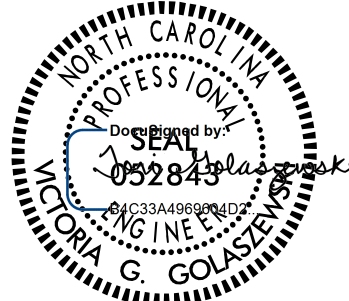

TRAFFIC CONTROL
PLAN