


TYPICAL DETAIL OF PROJECT LIMITS AT  
SIGNALIZED Y LINES

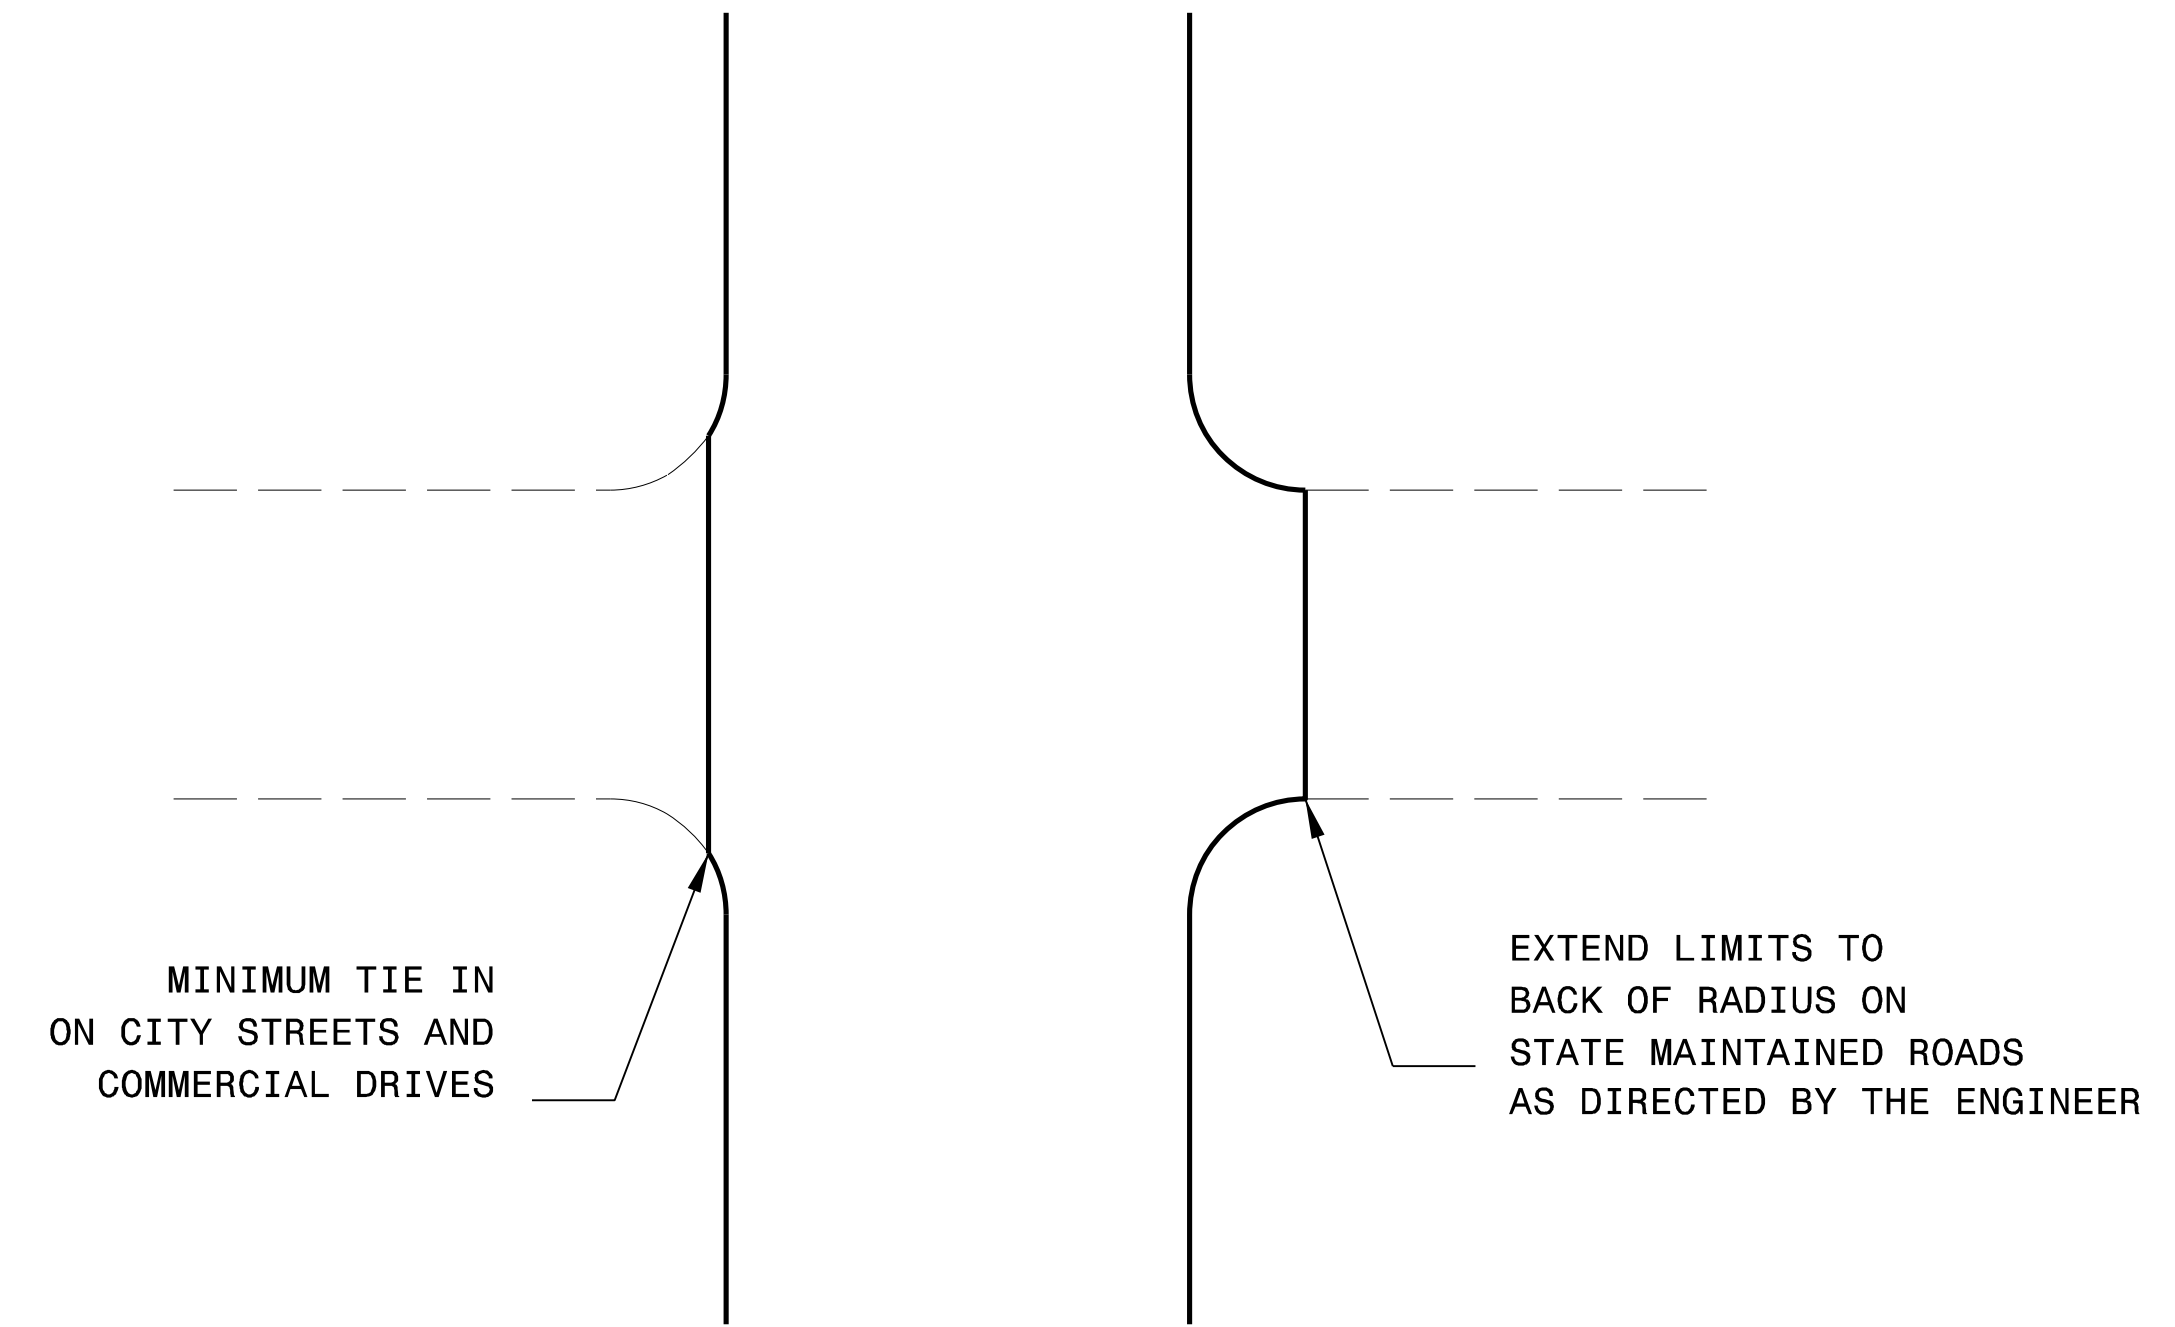

### TYPICAL DETAIL OF PROJECT LIMITS AT UNSIGNALIZED Y LINES

### ADDITIONAL INTERSECTIONS (NON-TYPICAL)

Extend paving limits to back of radius  
or loop on the following intersections:

[illegible]