




PLAN OF WING (W1)

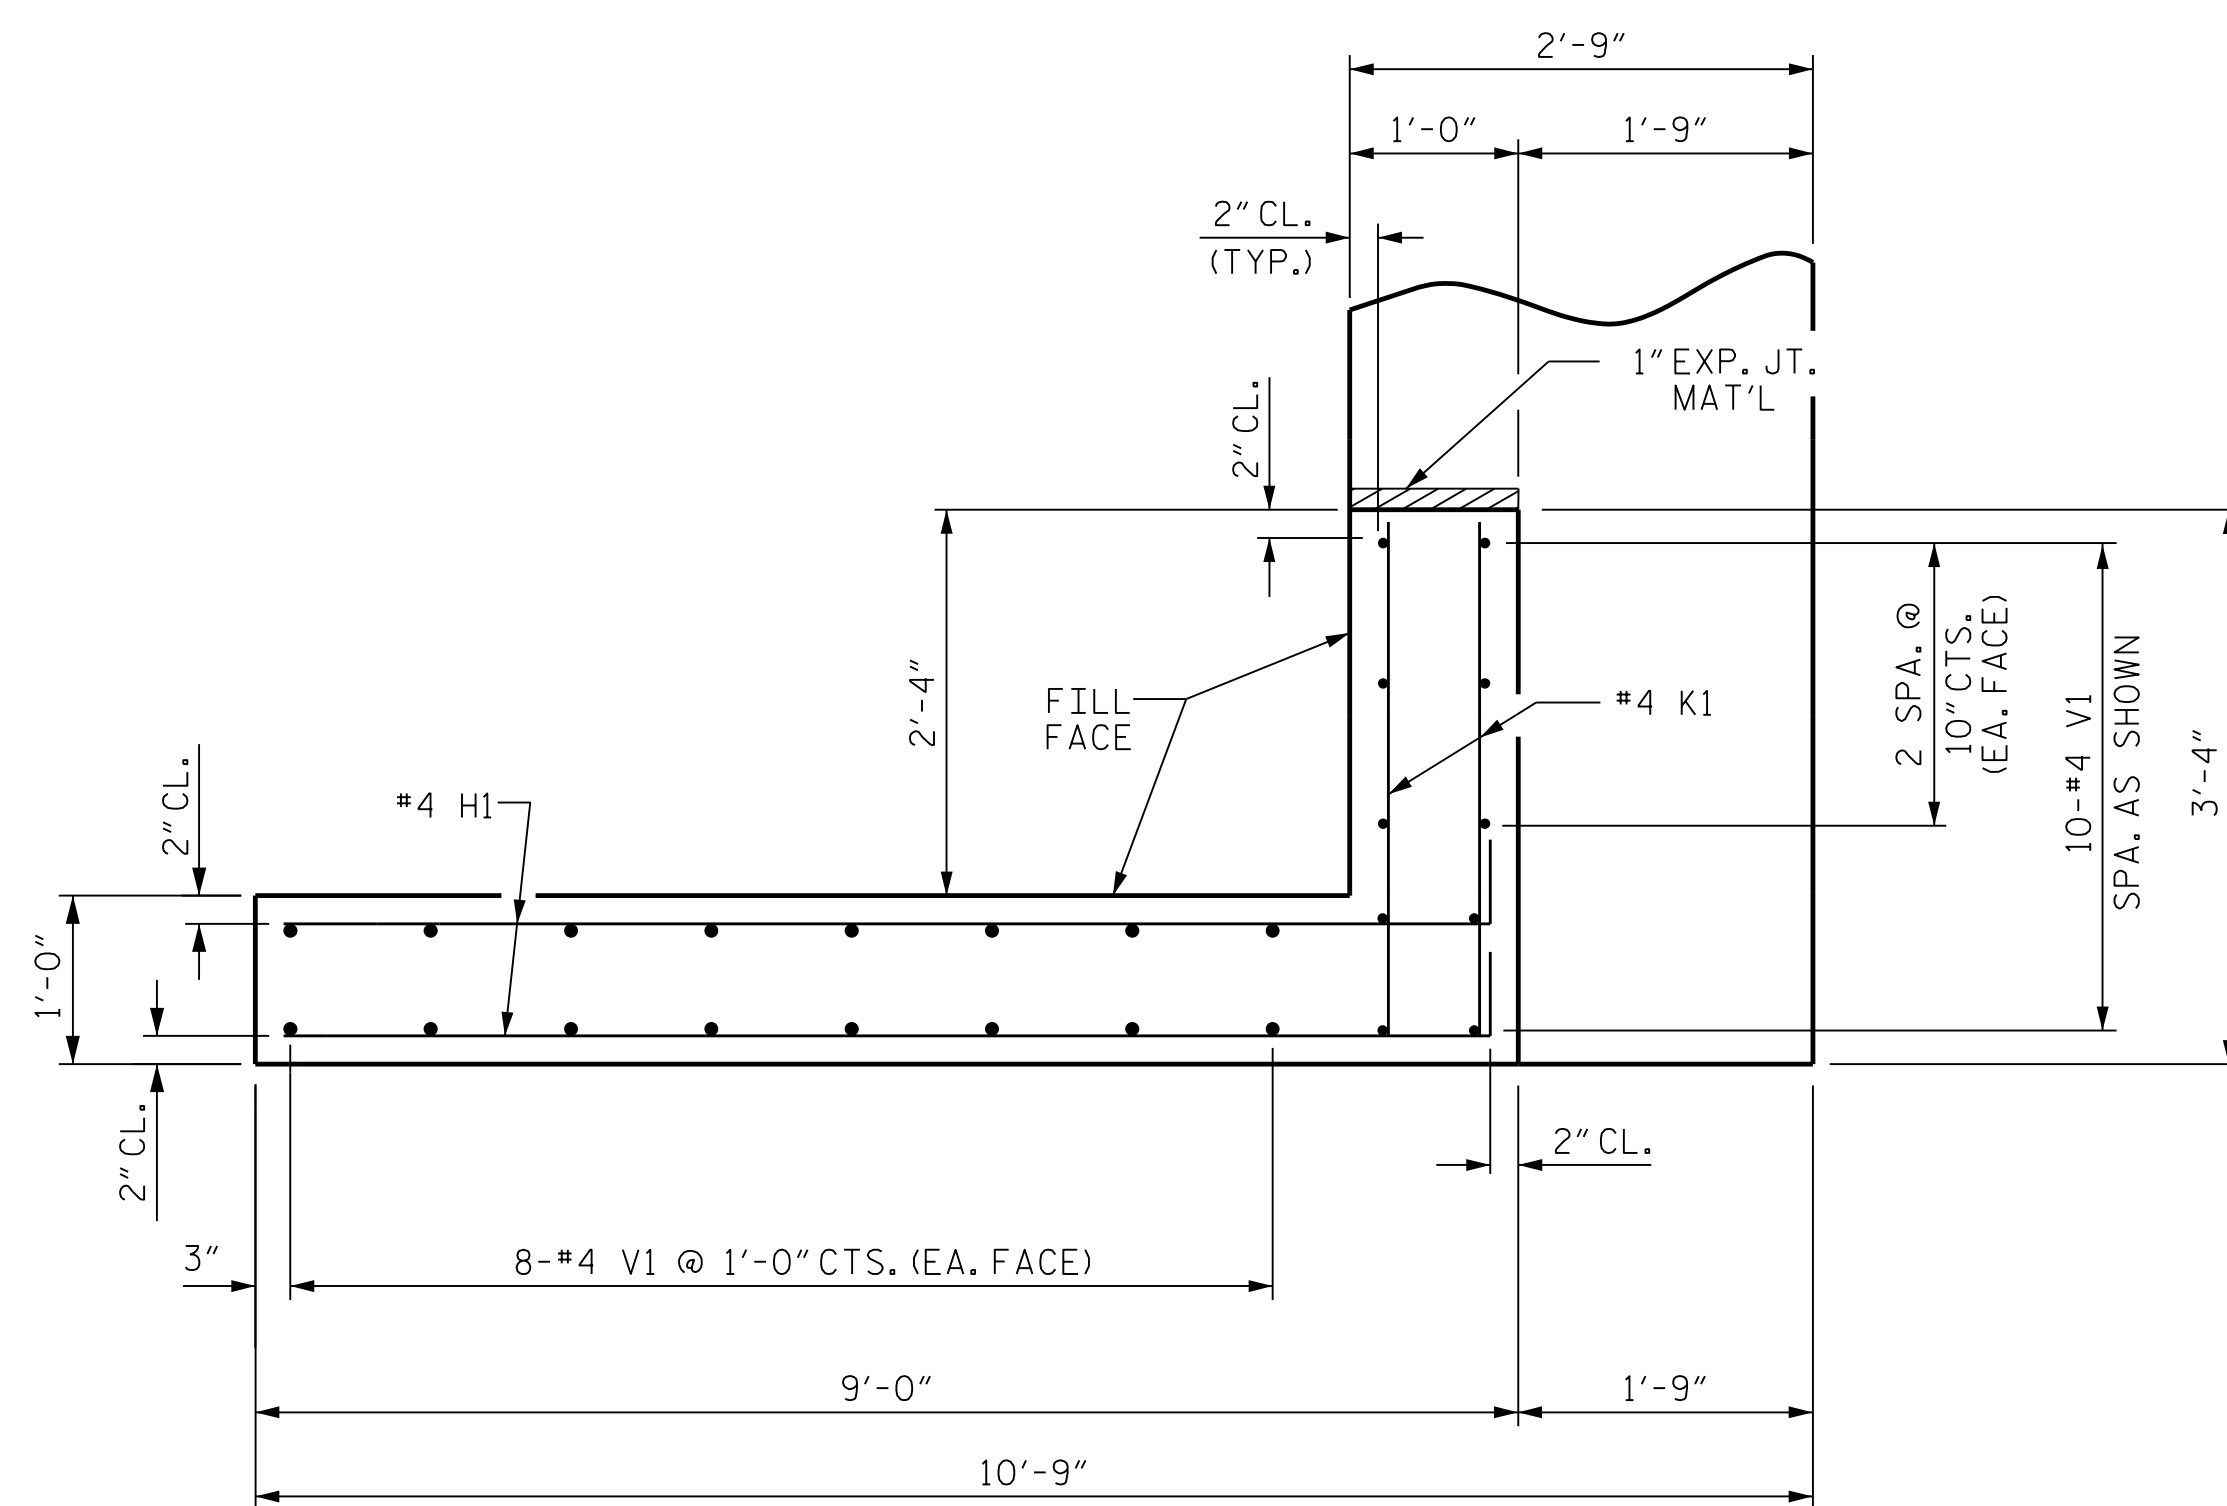

PLAN OF WING (W2)

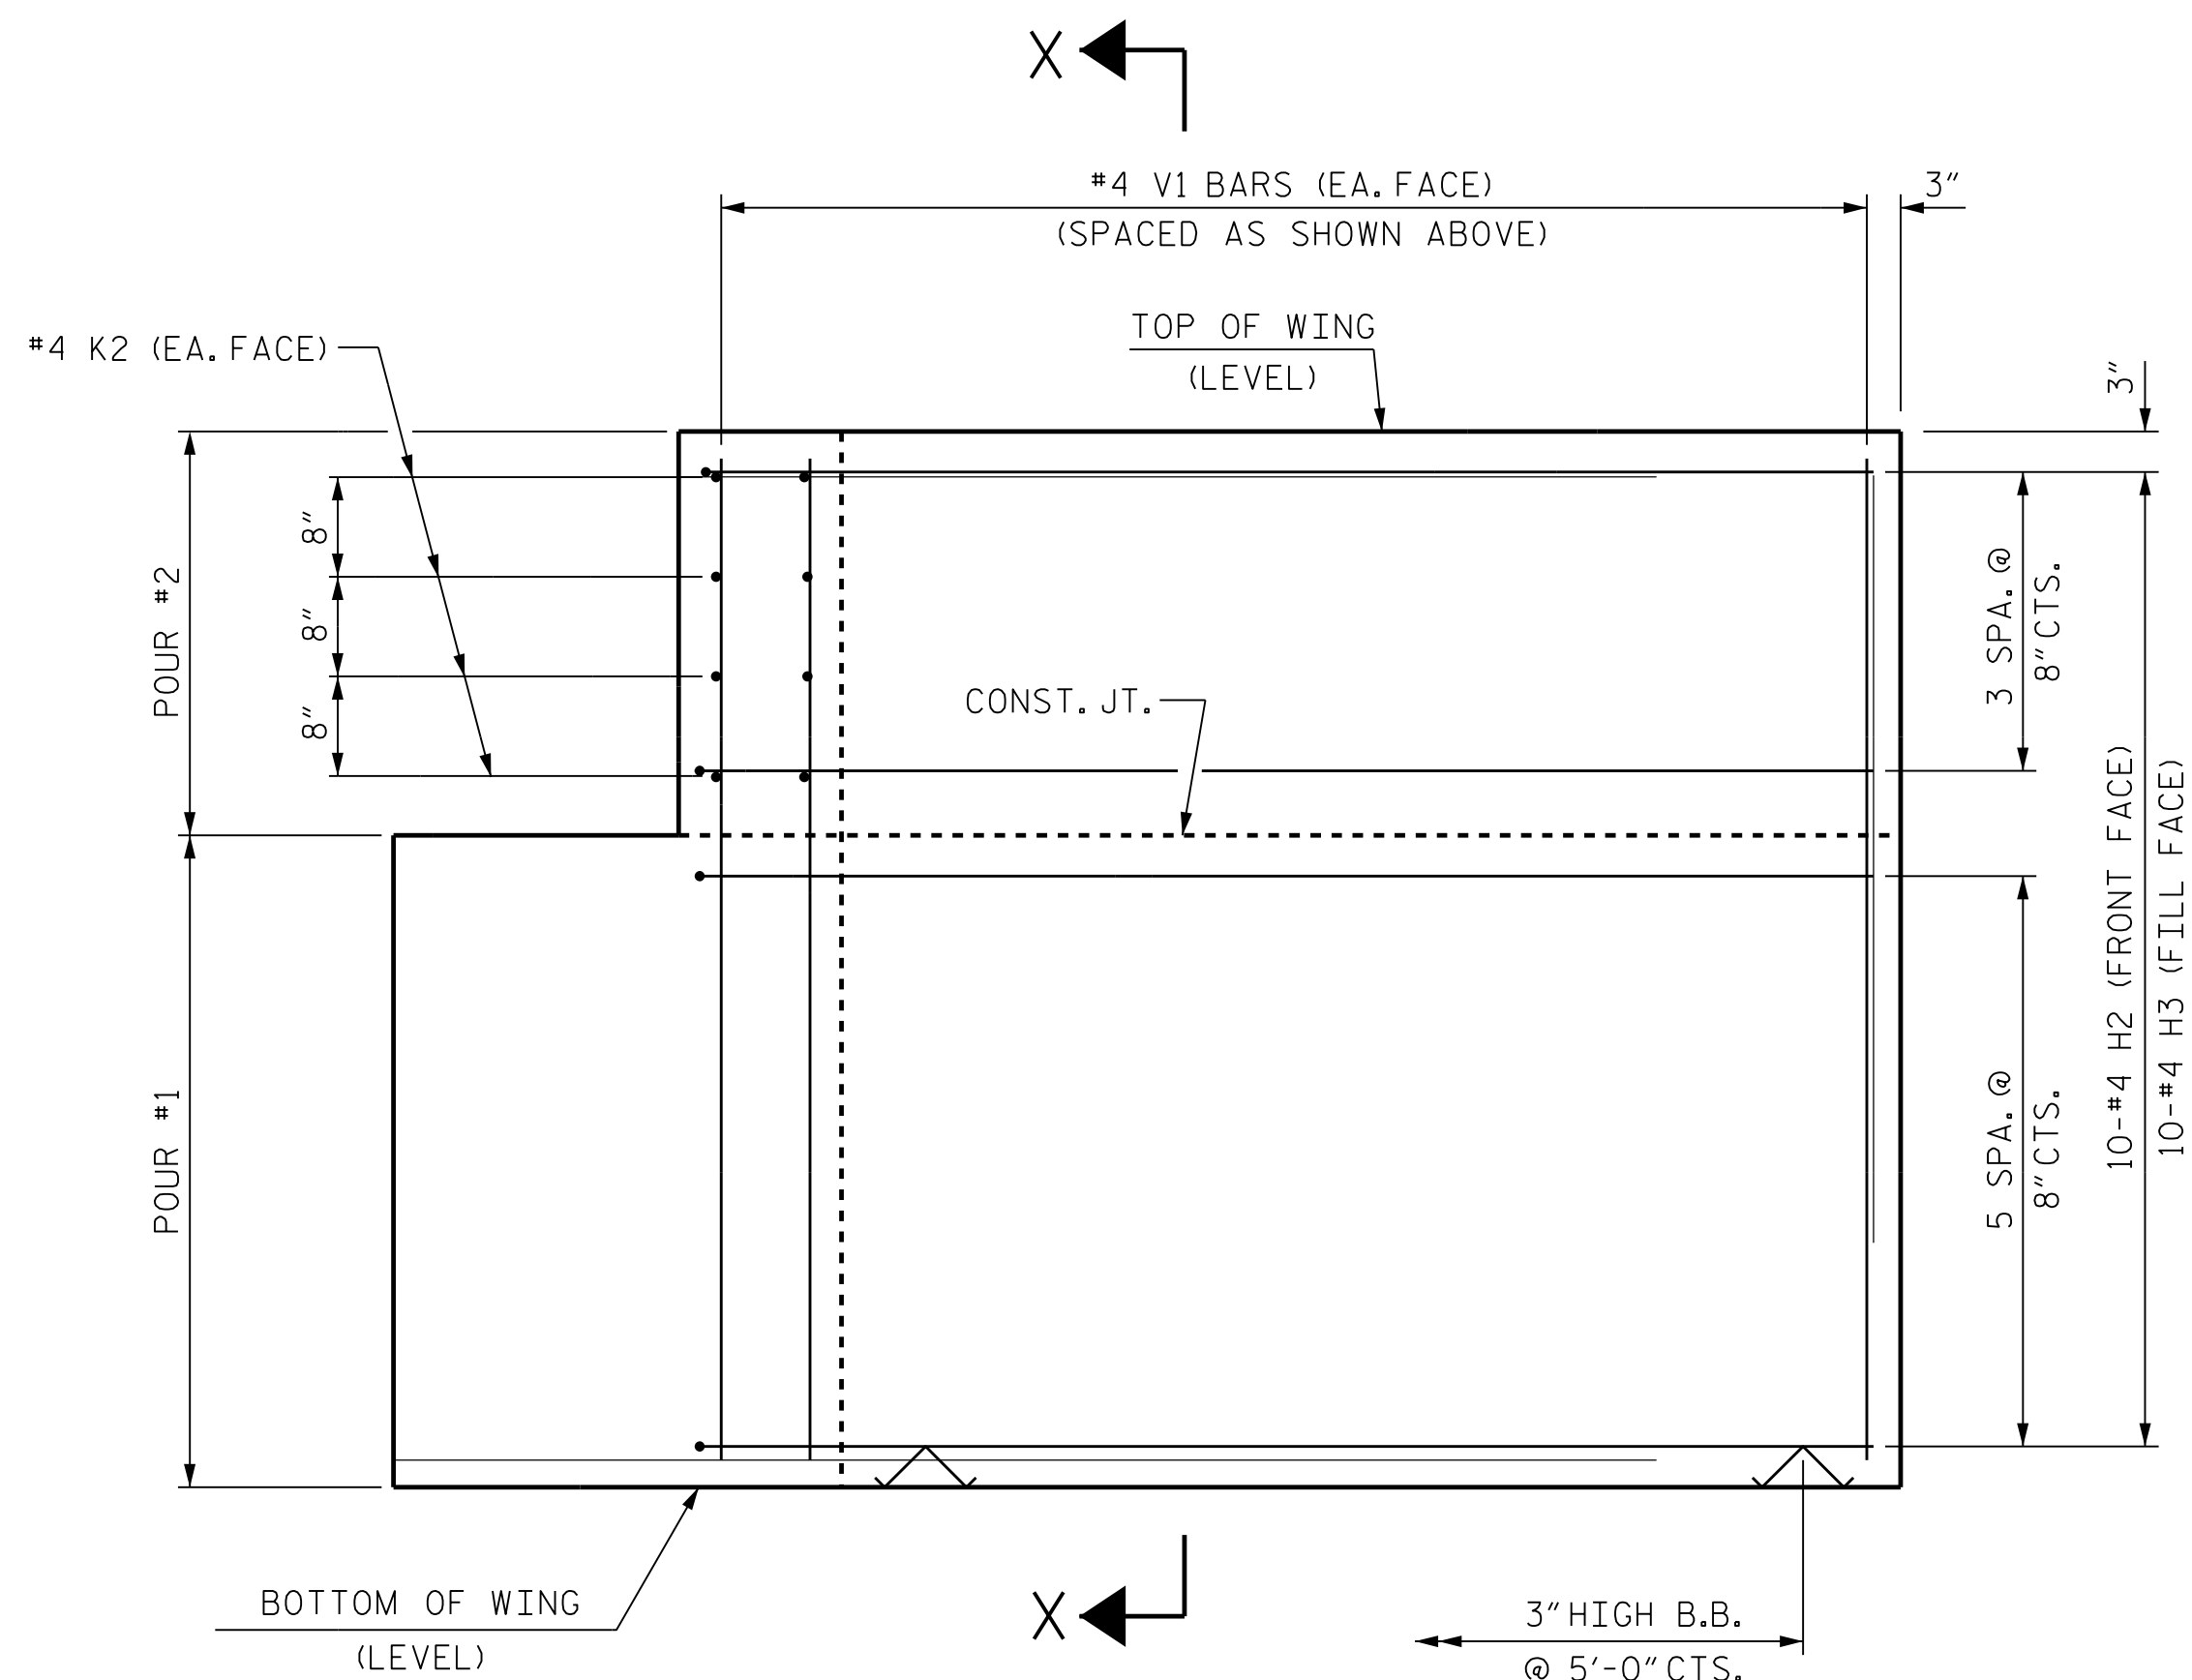


ELEVATION OF WING (W1)

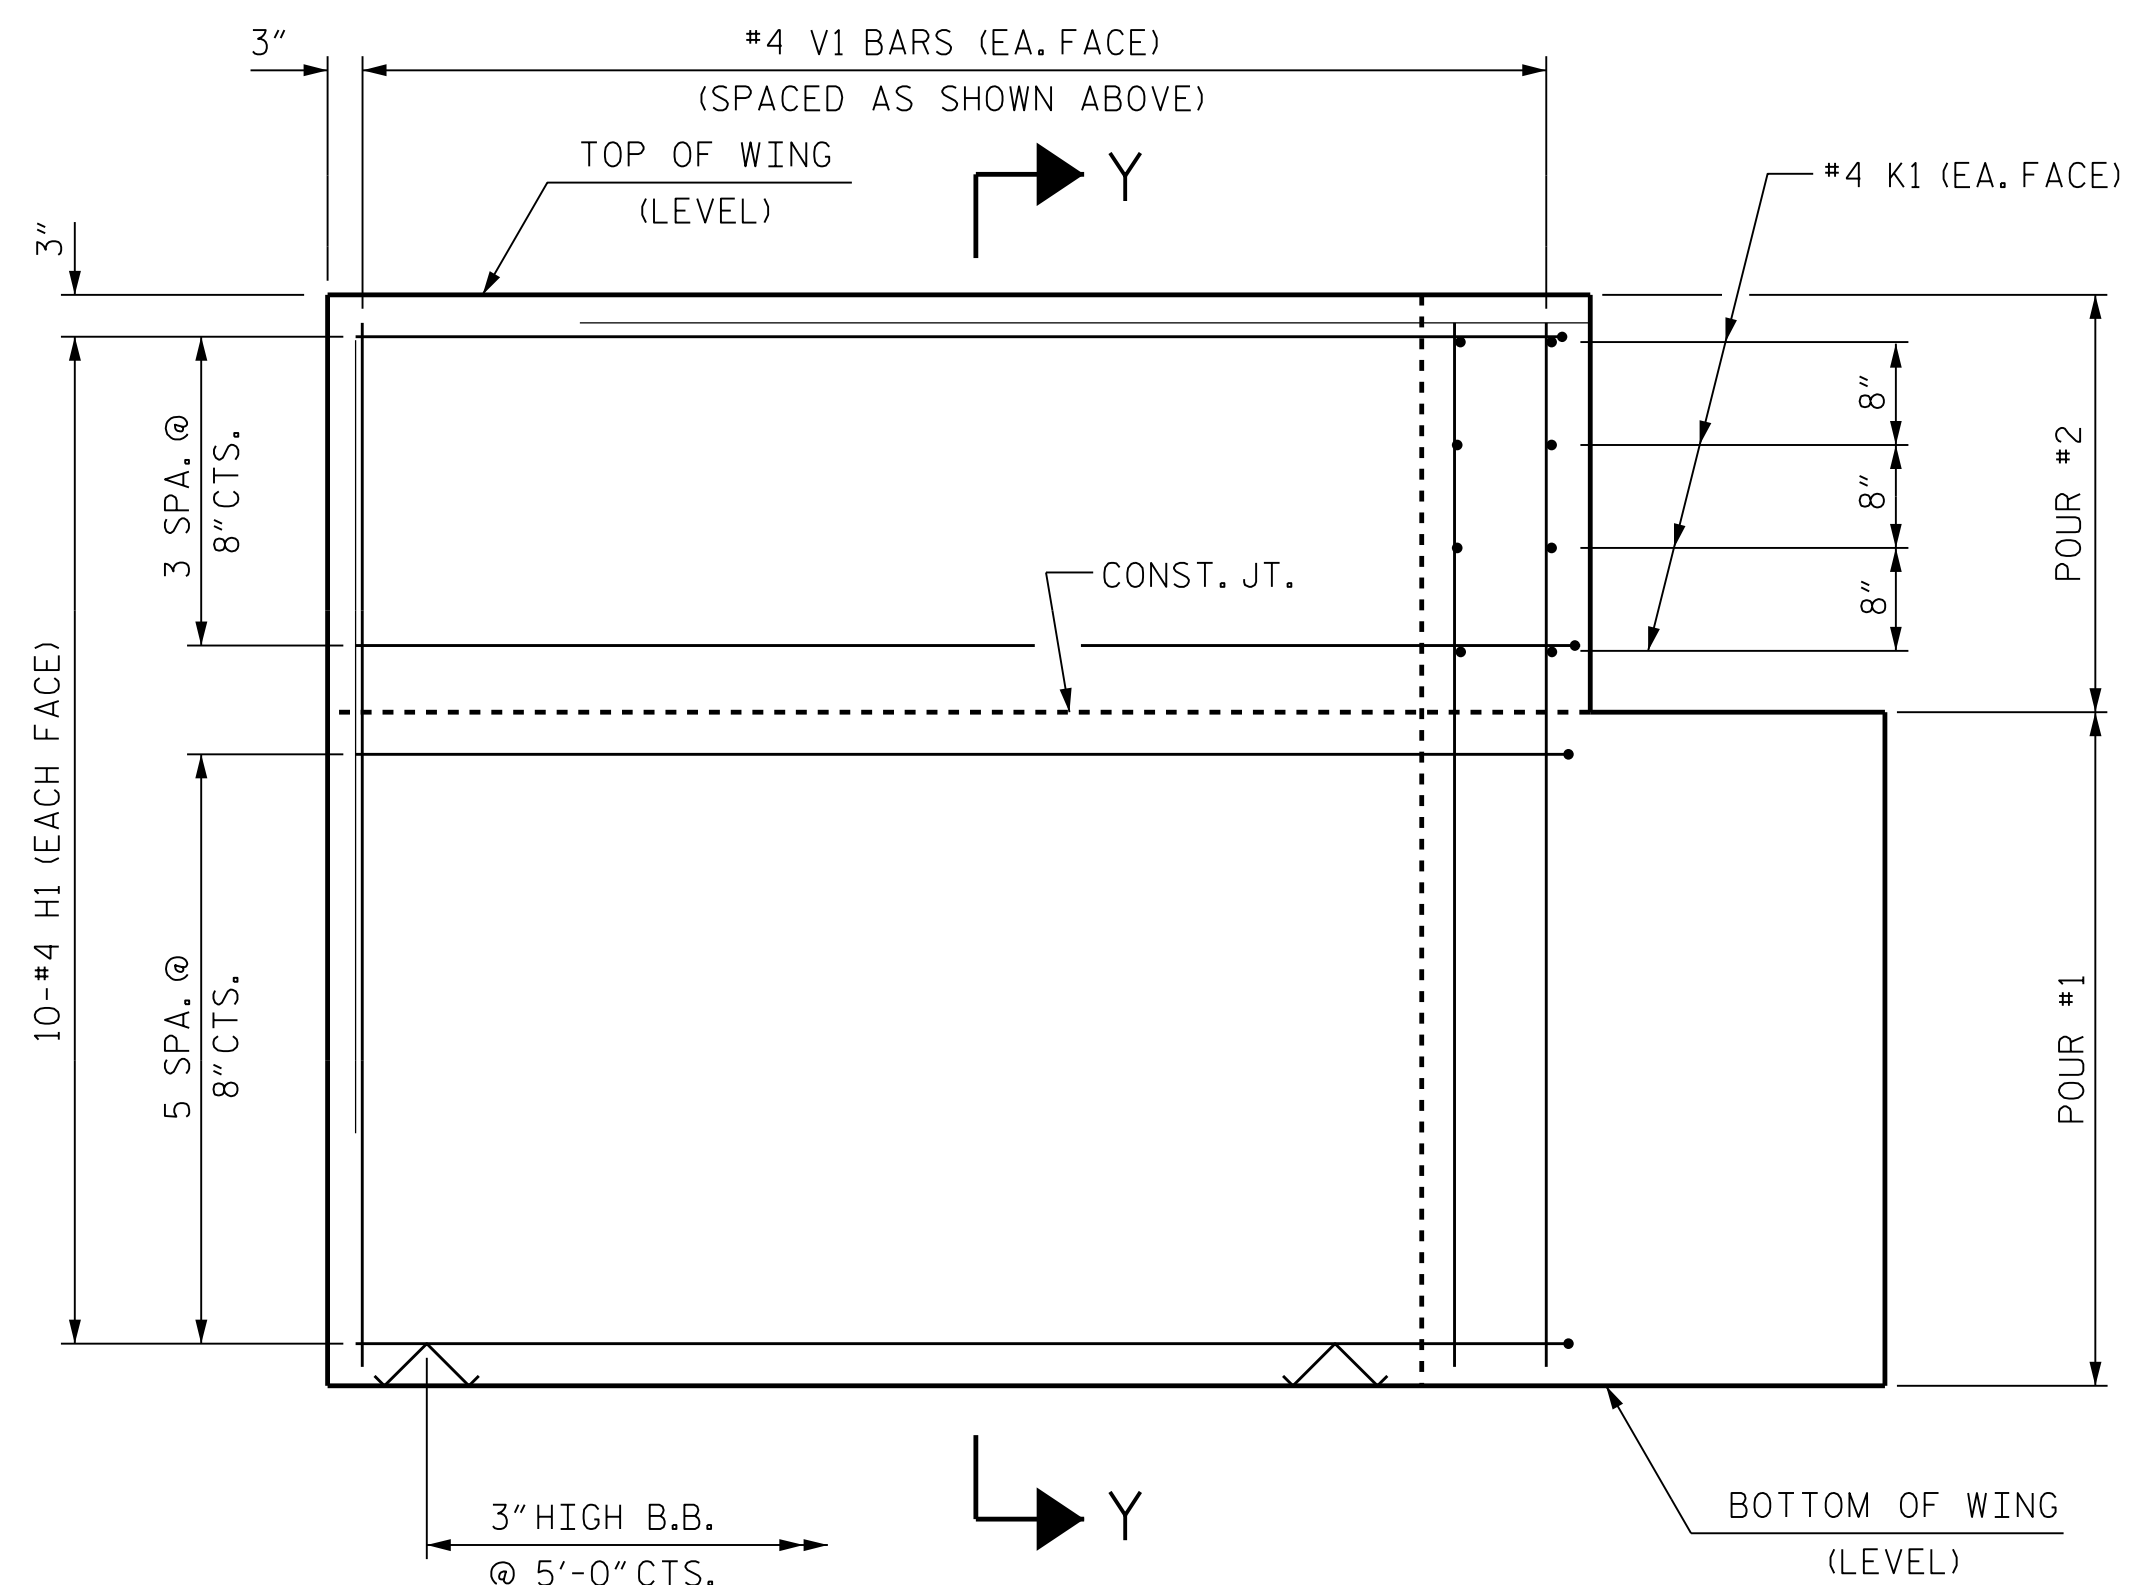


ELEVATION OF WING (W2)

WING DETAILS

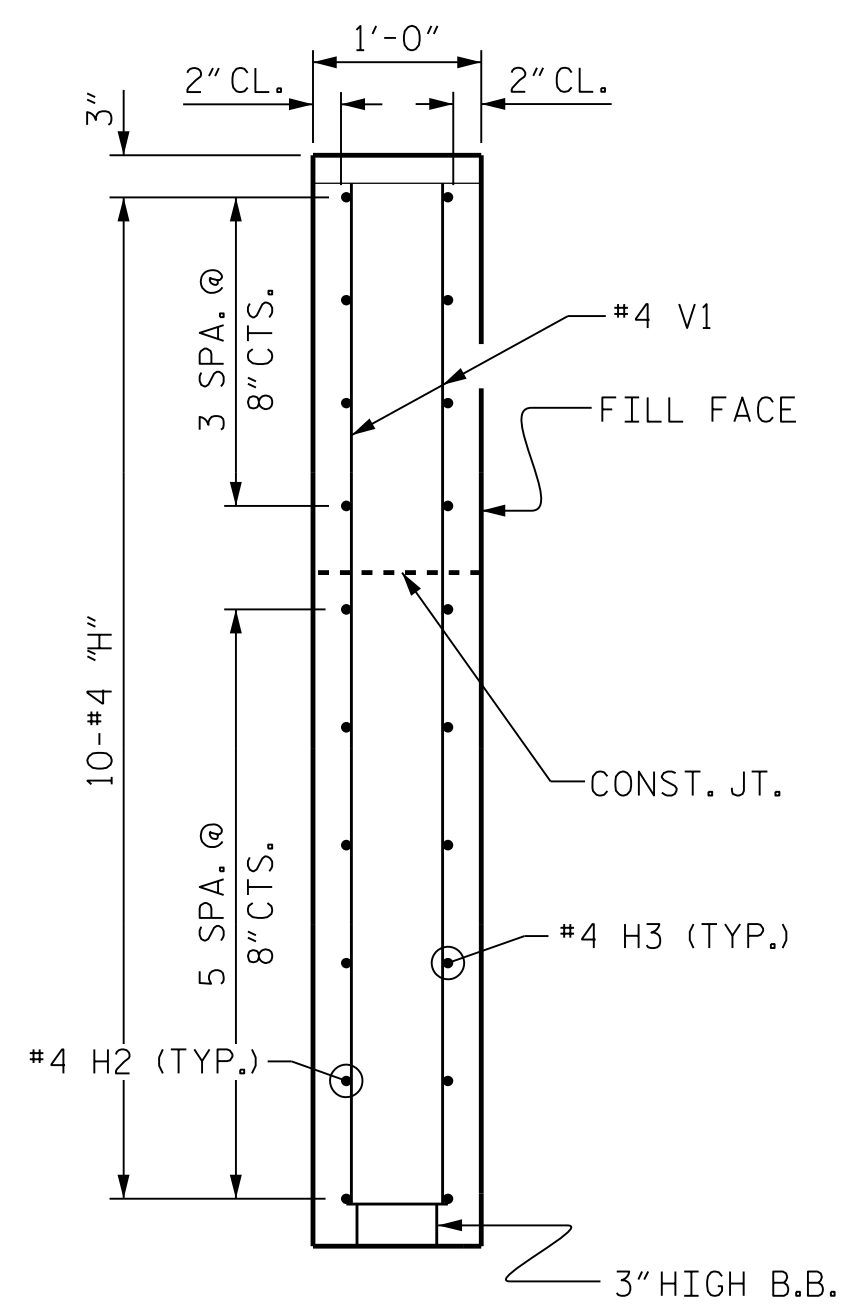

SECTION X-X

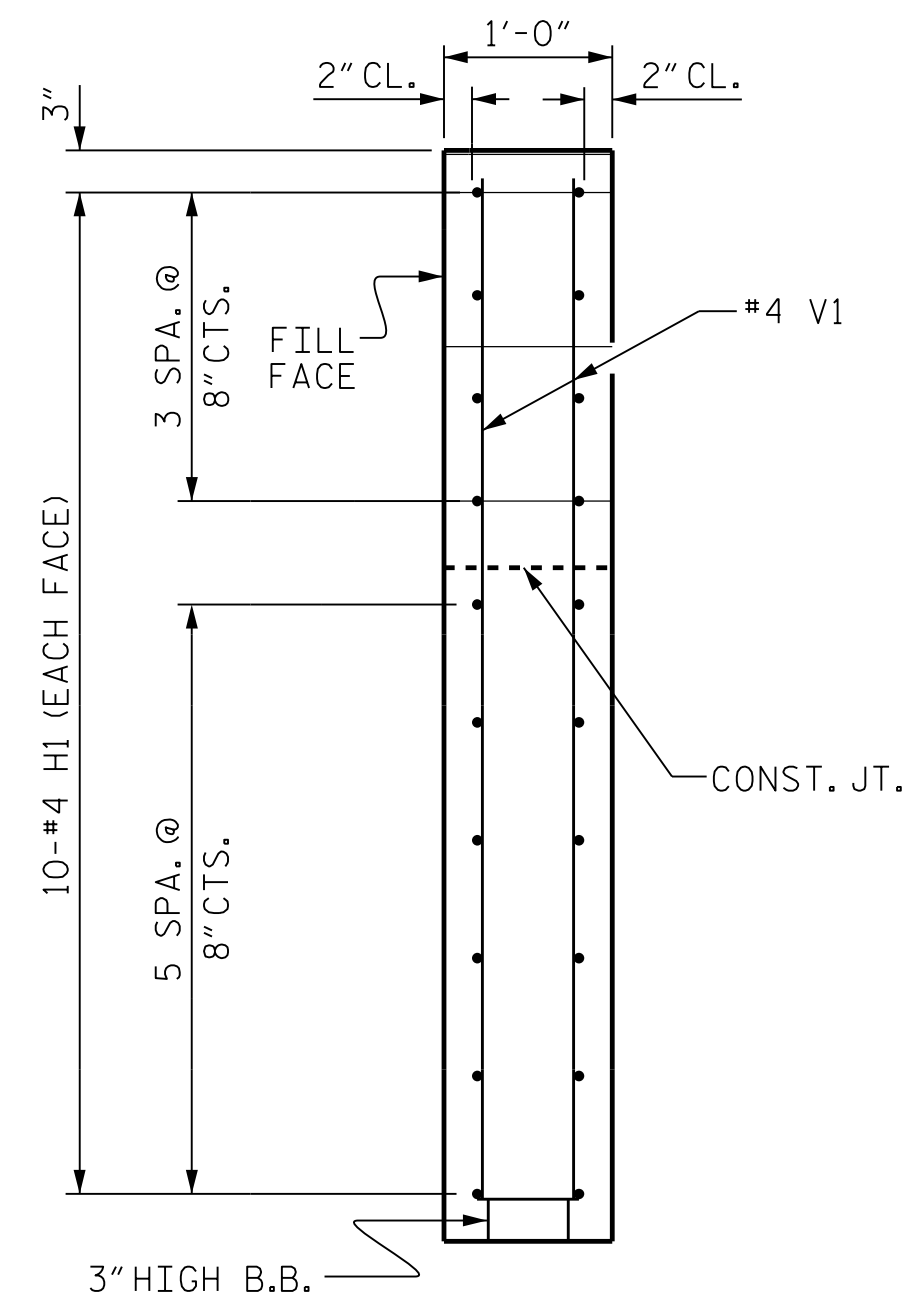


SECTION Y-Y

PROJECT NO. DF18314.2044195

HAYWOOD COUNTY


STATION: 13+39.86 -L-

SHEET 2 OF 3

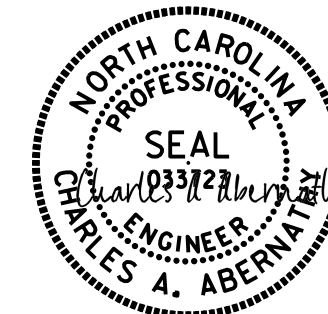

12/15/2025

DES BY: <u>D. MAST</u>	DATE : <u>03/25</u>	DWG BY: <u>B. PETERSON</u>	DATE : <u>03/25</u>
DES CHK: <u>A. ABERNATHY</u>	DATE : <u>03/25</u>	CHK BY: <u>D. MAST</u>	DATE : <u>03/25</u>

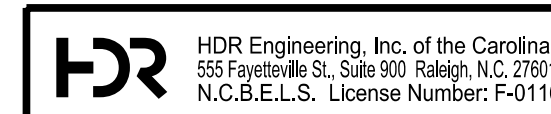

**DOCUMENT NOT CONSIDERED FINAL
UNLESS ALL SIGNATURES COMPLETE**

REVISIONS						SHEET NO. S-11
NO.	BY:	DATE:	NO.	BY:	DATE:	
1	--	--	3	--	--	TOTAL SHEETS 18
2	--	--	4	--	--	