


09.08/299

STATE PROJECT: DF18314.2044195

CONTRACT: DN01137

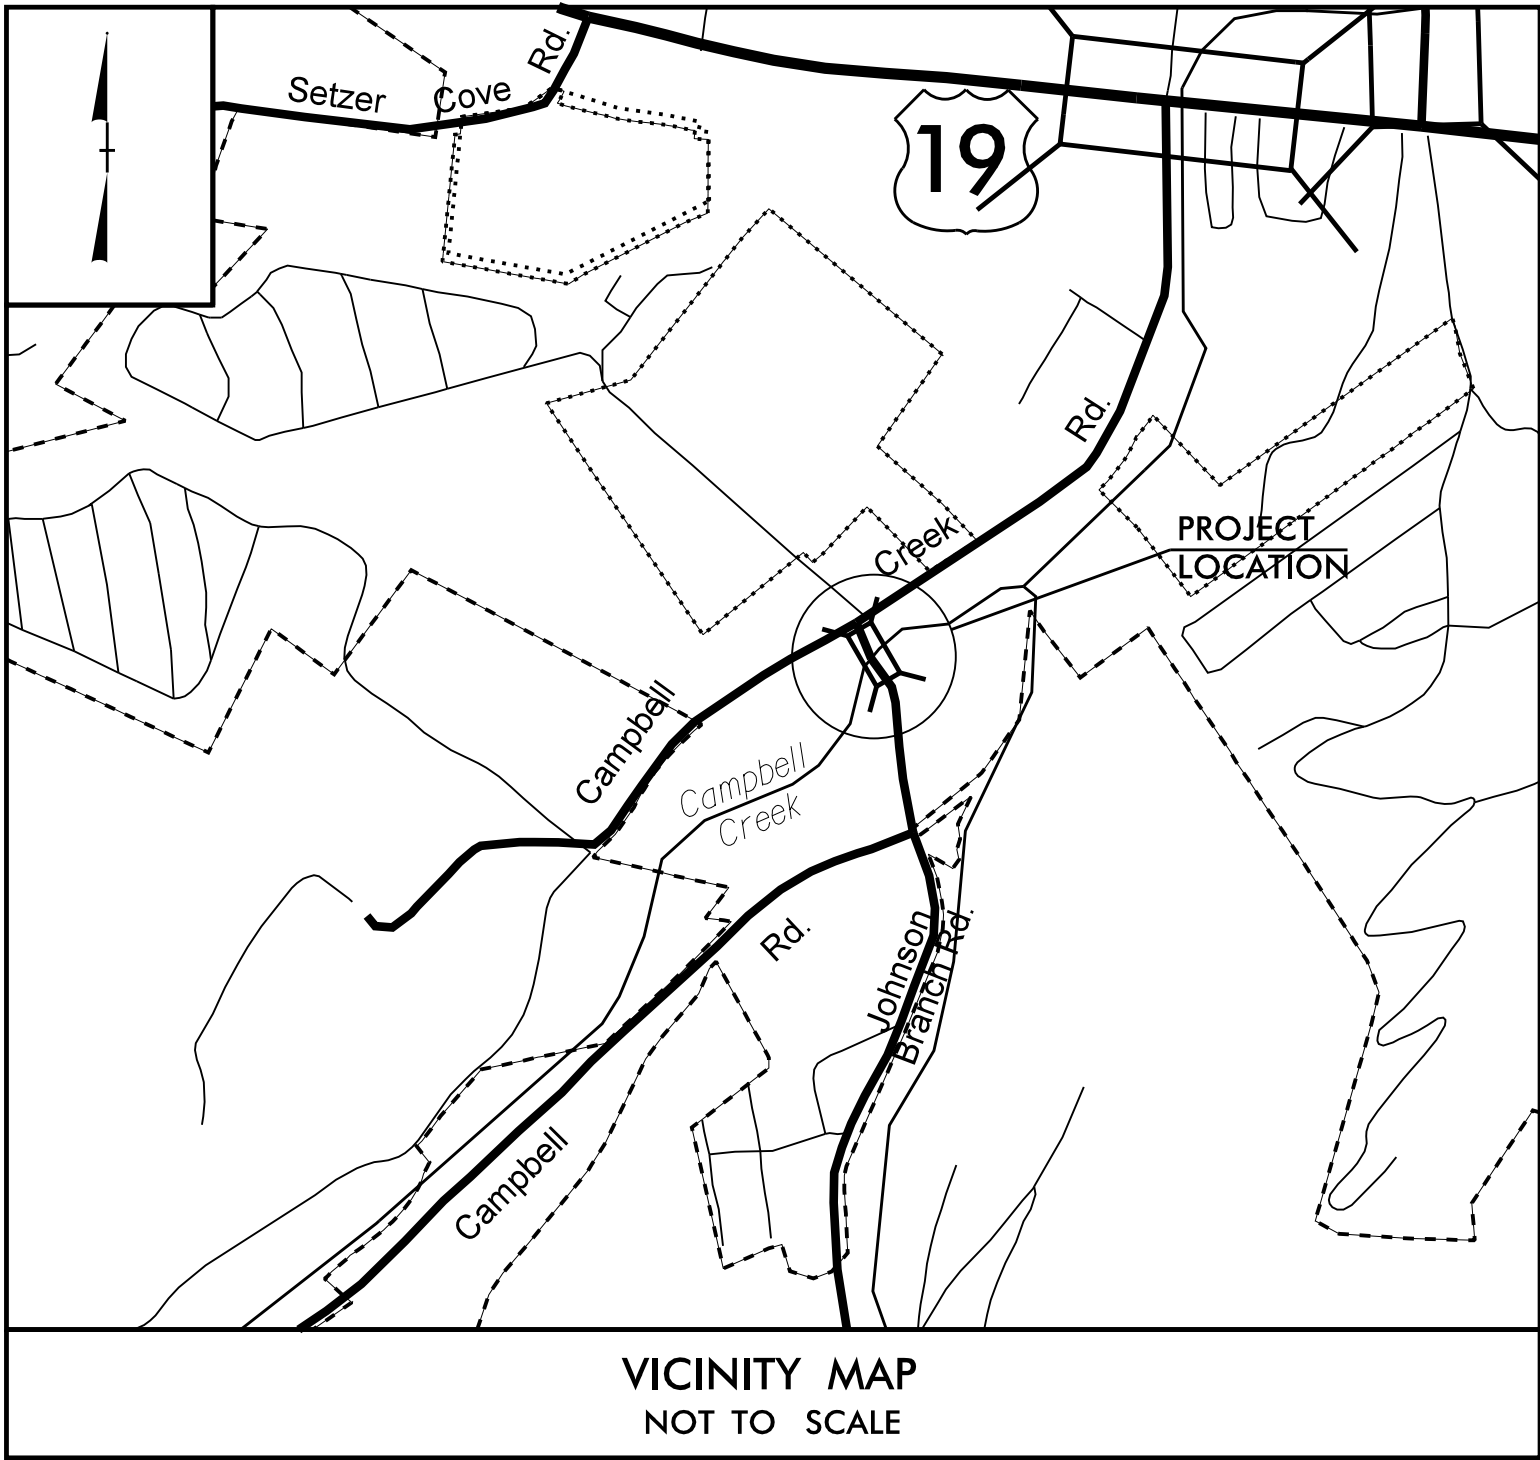

ROADWAY FINAL PLAN SET

DOCUMENT NOT CONSIDERED FINAL
UNLESS ALL SIGNATURES COMPLETED


THIS PROJECT HAS NO CONTROLLED ACCESS
THIS PROJECT IS WITHIN THE MAGGIE VALLEY MUNICIPAL BOUNDARIES.
CLEARING ON THIS PROJECT SHALL BE PERFORMED TO THE LIMITS ESTABLISHED BY MODIFIED METHOD III.

STATE OF NORTH CAROLINA
DIVISION OF HIGHWAYS

HAYWOOD COUNTY


LOCATION: BRIDGE #430266 OVER CAMPBELL CREEK
ON SR 1212 (JOHNSON BRANCH RD)

TYPE OF WORK: GRADING, DRAINAGE, PAVING, AND STRUCTURE

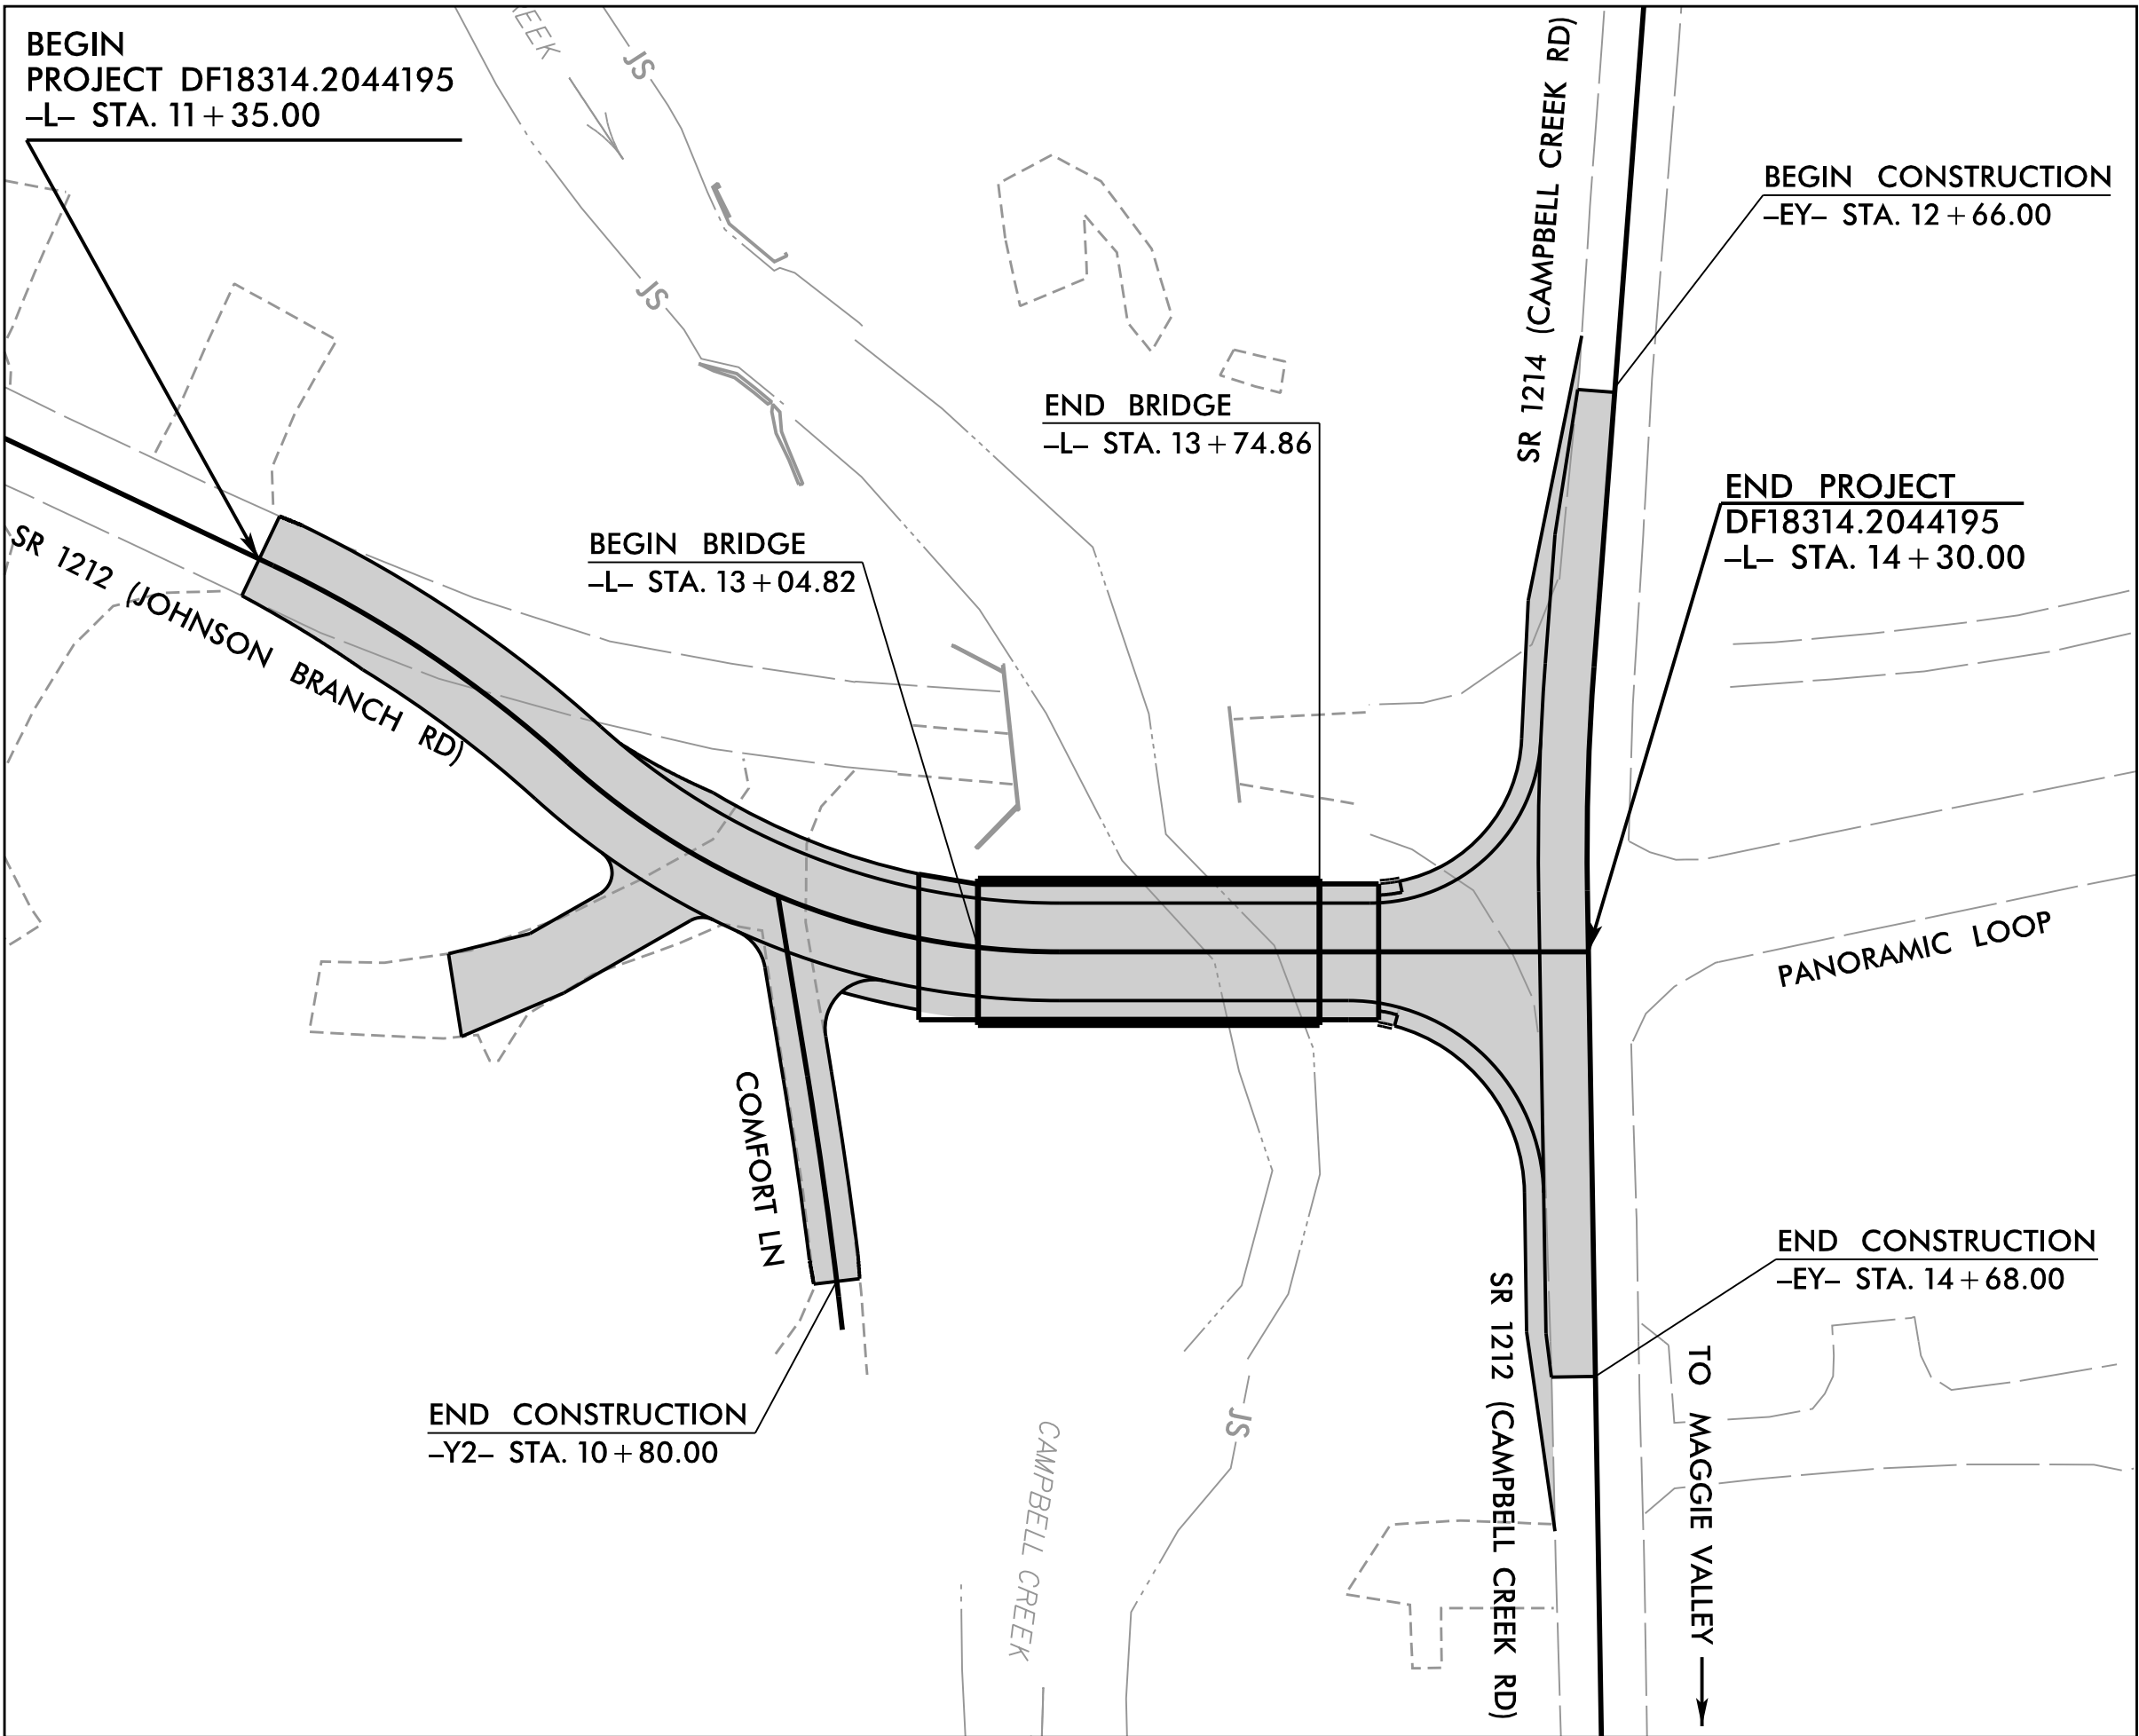


LOCATION SKETCH
NOT TO SCALE

STATE	STATE PROJECT REFERENCE NO.	SHEET NO.	TOTAL SHEETS
N.C.	DF18314.2044195	1	
STATE PROJ. NO.	F.A. PROJ. NO.	DESCRIPTION	
DF18314.2044195		P.E.	
DF18314.2044195		ROW	
DF18314.2044195		CONST.	

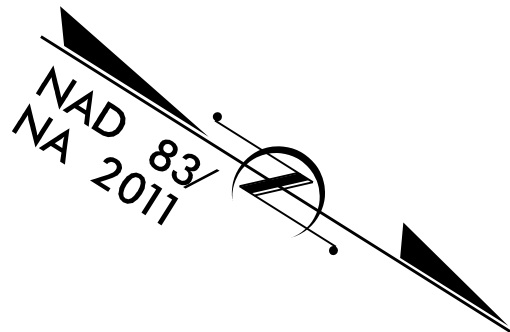

See Sheet 1A For Index of Sheets
See Sheet 1B For Conventional Symbols

GRAPHIC SCALES

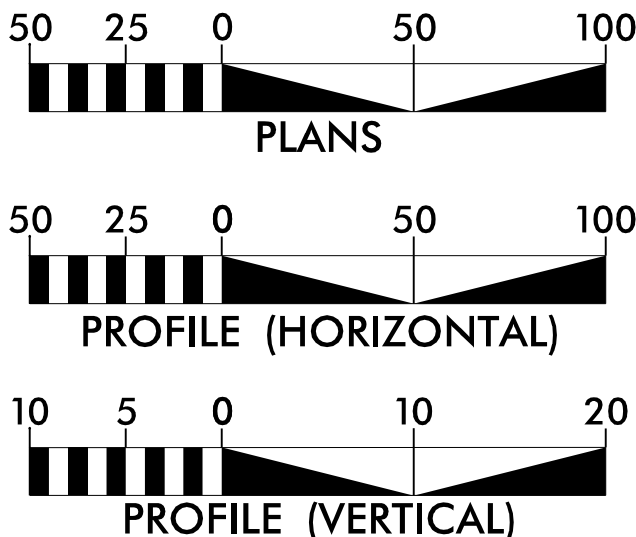

DESIGN DATA

ADT 2024 = < 400 (ASSUMED)
ADT 2045 = < 400 (ASSUMED)
T =
V =
*TTST = DUAL =
FUNC CLASS =

PROJECT LENGTH

LENGTH ROADWAY PROJECT BP14.R024 = 0.043 MI
LENGTH STRUCTURES PROJECT BP14.R024 = 0.013 MI
TOTAL LENGTH PROJECT BP14.R024 = 0.056 MI



HDR Engineering, Inc. of the Carolinas
555 Fayetteville St, Suite 900 Raleigh, N.C. 27601
N.C.B.E.L.S. License Number: F-0116

2024 STANDARD SPECIFICATIONS
RIGHT OF WAY DATE:
SEPTEMBER 10, 2025

LETTING DATE:
APRIL 28, 2026

ANDY ABERNATHY, PE
PROJECT ENGINEER

KYLE HIPP, PE
PROJECT DESIGN ENGINEER

ZACH SHULER, PE
NCDOT CONTACT

HYDRAULICS
ENGINEER

SIGNATURE: Dean W. Lewis
P.E. 4/2/2026

ROADWAY DESIGN
ENGINEER

SIGNATURE:

