


STATE OF NORTH CAROLINA
DIVISION OF HIGHWAYS


TRANSPORTATION MANAGEMENT PLAN

HAYWOOD COUNTY

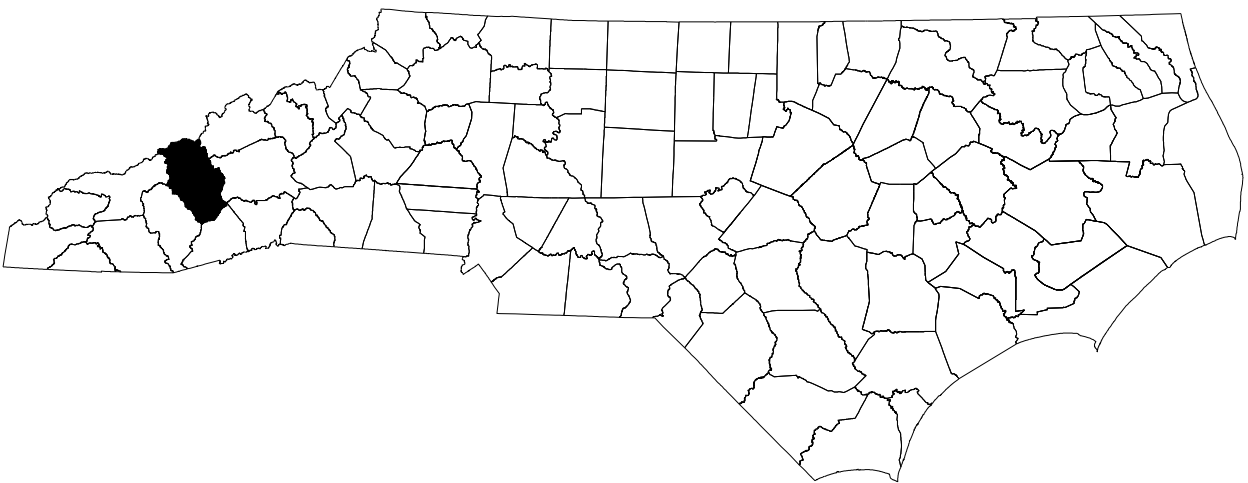

LOCATION: SR 1212 (JOHNSON BRANCH RD) OVER CAMPBELL CREEK

TYPE OF WORK: TEMPORARY TRAFFIC CONTROL, PAVEMENT MARKING, &
DELINEATION FOR GRADING, DRAINAGE, PAVING, AND STRUCTURE

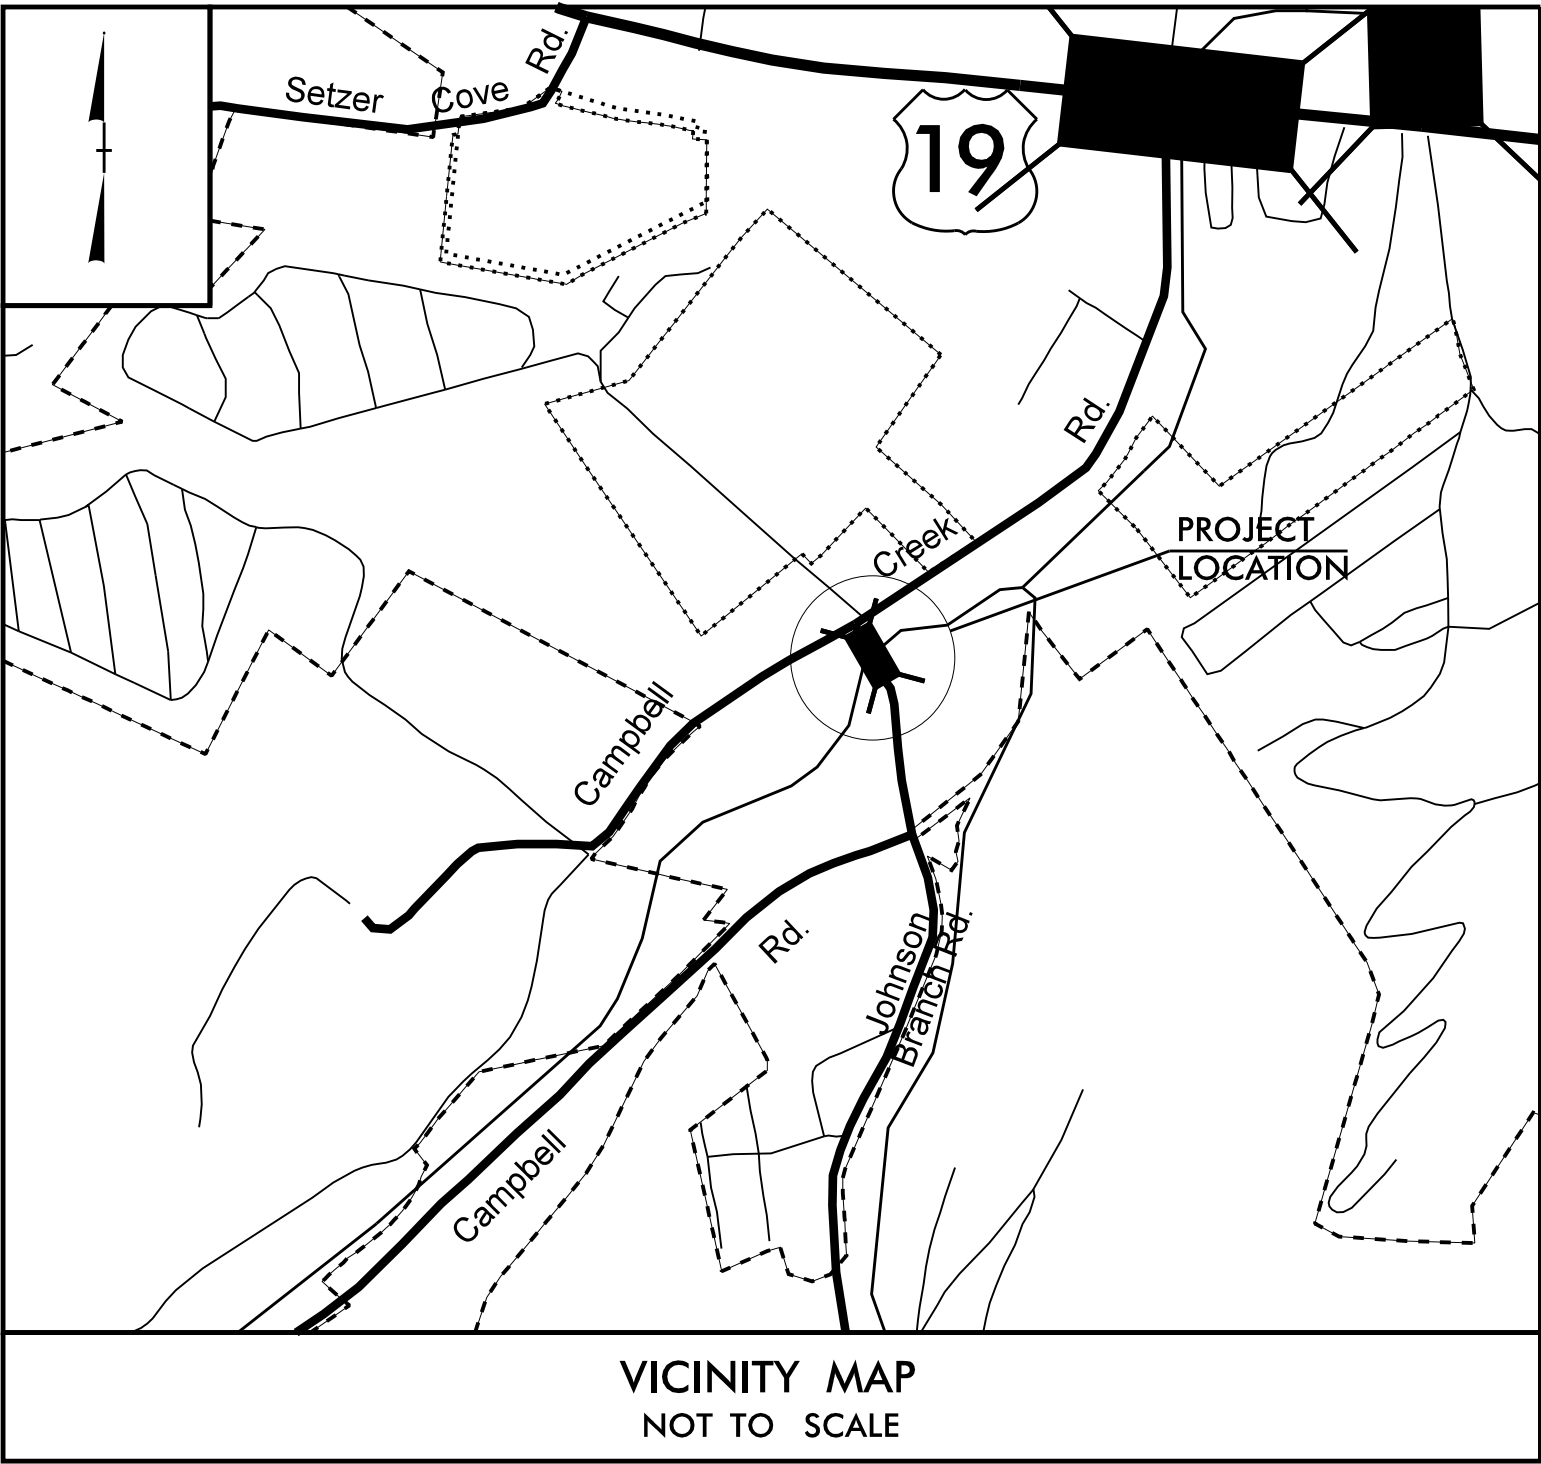

INDEX OF SHEETS

SHEET NO.	TITLE
TMP-1	TITLE SHEET, VICINITY MAP, AND INDEX OF SHEETS
TMP-2	TEMPORARY TRAFFIC CONTROL STEP 1 DETAIL TEMPORARY TRAFFIC CONTROL PHASING TRANSPORTATION OPERATIONS PLAN: GENERAL NOTES
TMP-3	TEMPORARY TRAFFIC CONTROL STEP 2 DETAIL

LEGEND

- DIRECTION OF TRAFFIC FLOW
- BARRICADE (TYPE III)
- DRUM
- STATIONARY SIGN
- WORK AREA
- REMOVAL

HDR Engineering, Inc. of the Carolinas
555 Fayetteville St, Suite 900 Raleigh, N.C. 27601
N.C.B.E.L.S. License Number: F-0116

DOCUMENT NOT CONSIDERED FINAL
UNLESS ALL SIGNATURES COMPLETED


APPROVED: Ben Schoenbauer

DATE: 12/15/2025

SEAL



TIP PROJECT: DF18314.2044195

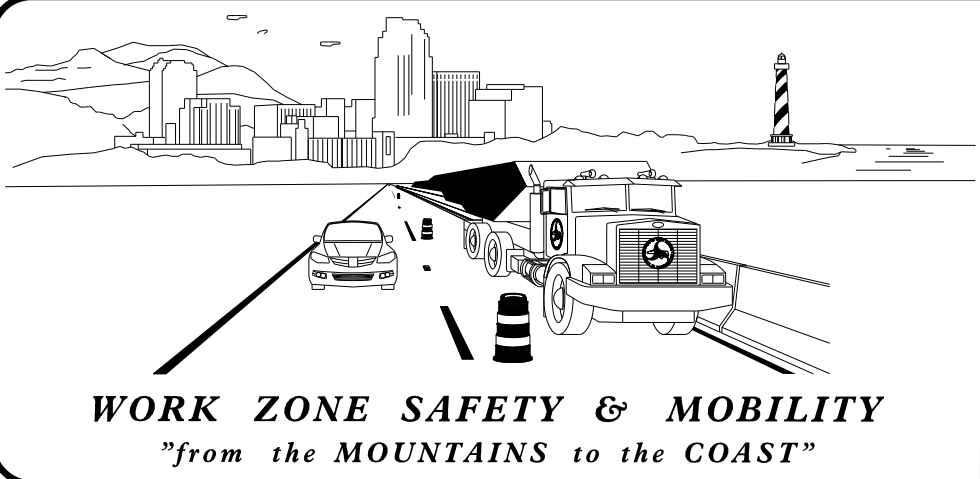

PLANS PREPARED BY:

BEN SCHOENBAUER, P.E.
TRAFFIC CONTROL PROJECT ENGINEER

CAROLINE VENIGALLA, P.E.
TRAFFIC CONTROL DESIGN ENGINEER

NCDOT CONTACTS:

ZACH SHULER, P.E.
PROJECT ENGINEER

PROJECT DESIGN ENGINEER

