



5/14/99

11/18/2025 11:49:41 AM
\\fs1\proj\1151501\UC03B.psh.dgn
User: jhale

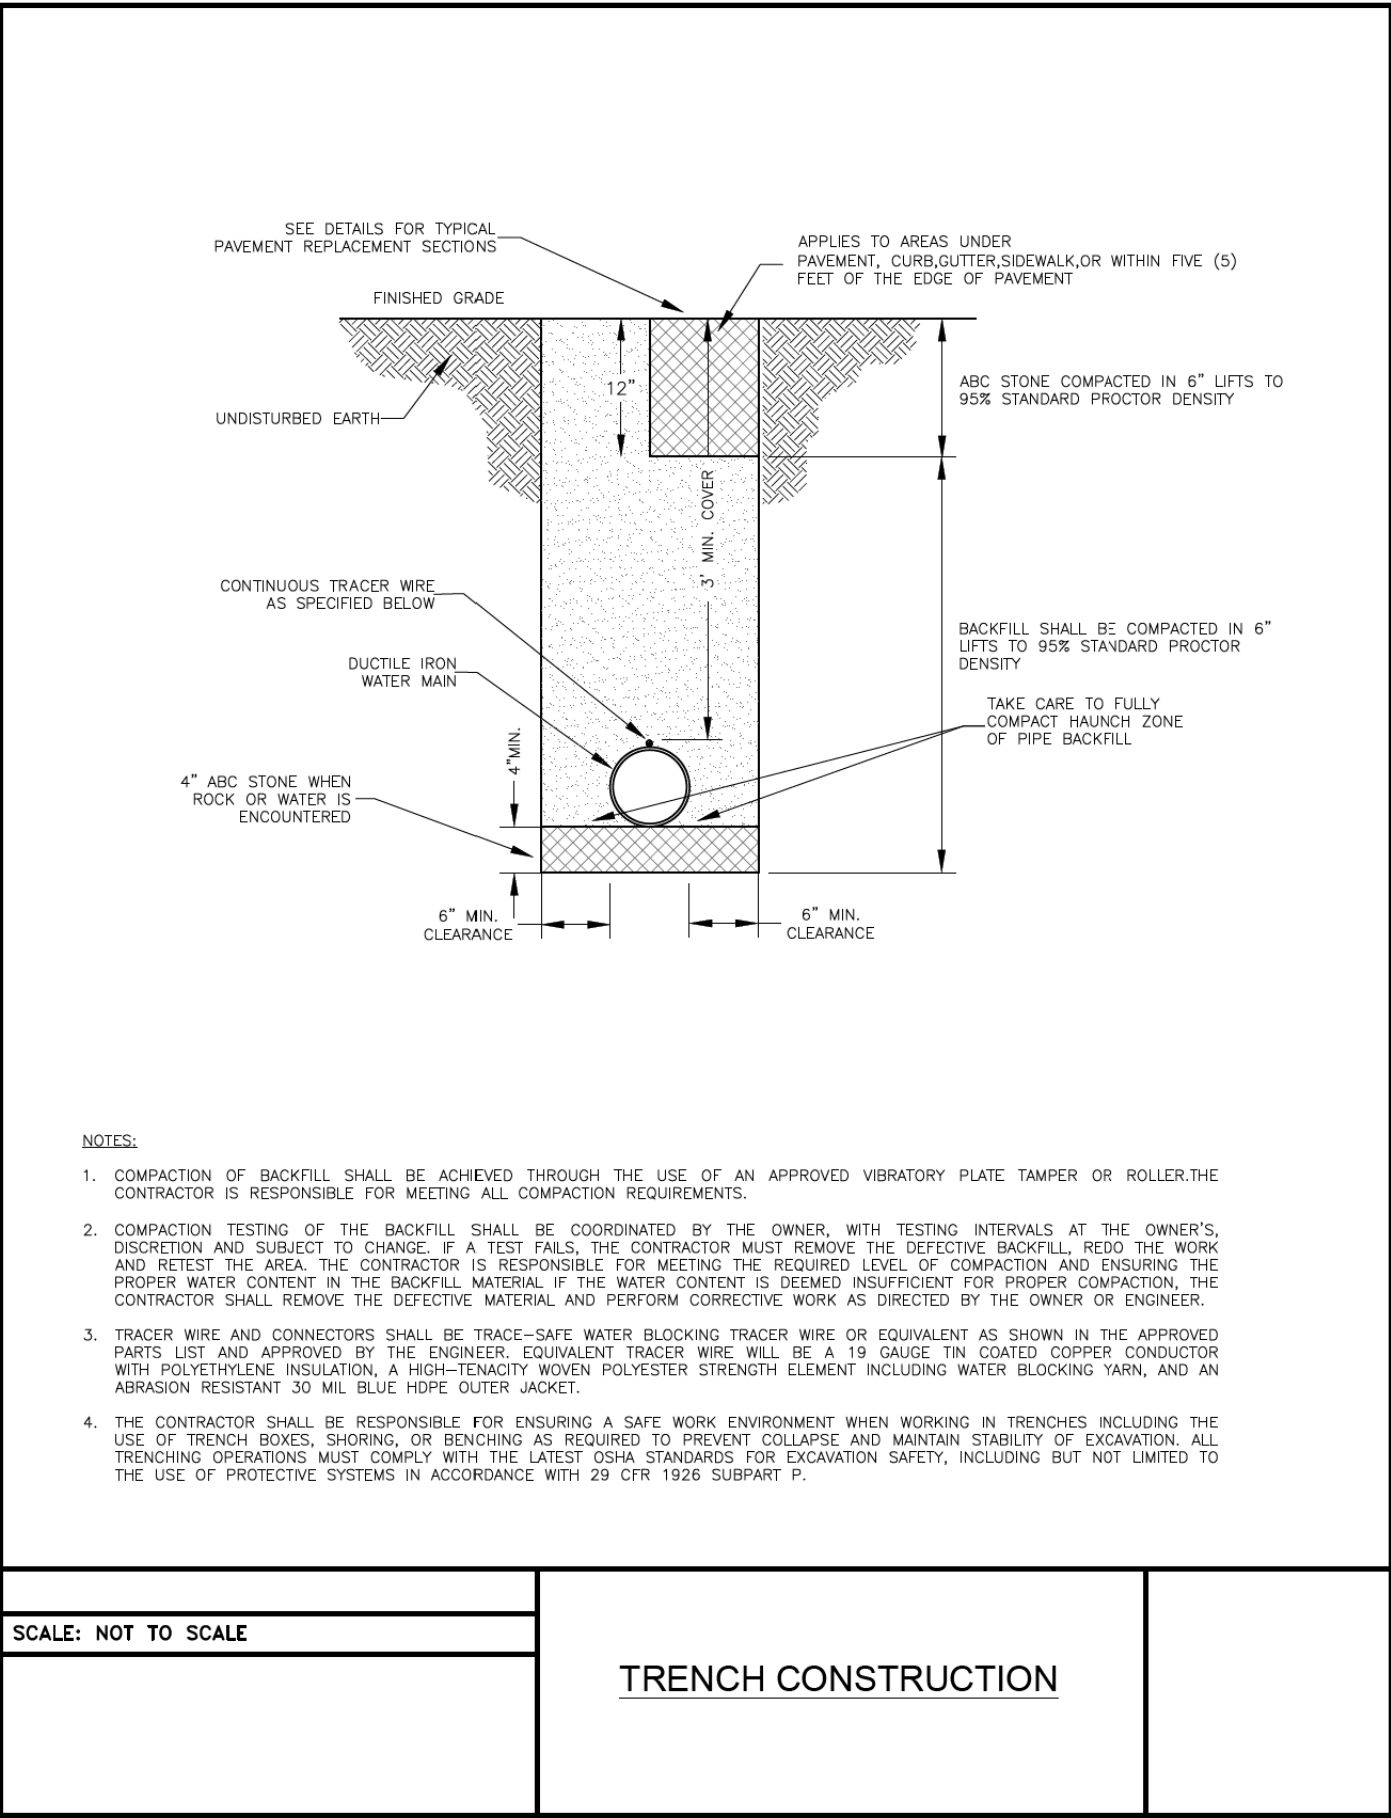

PROJECT TYPICAL DETAILS

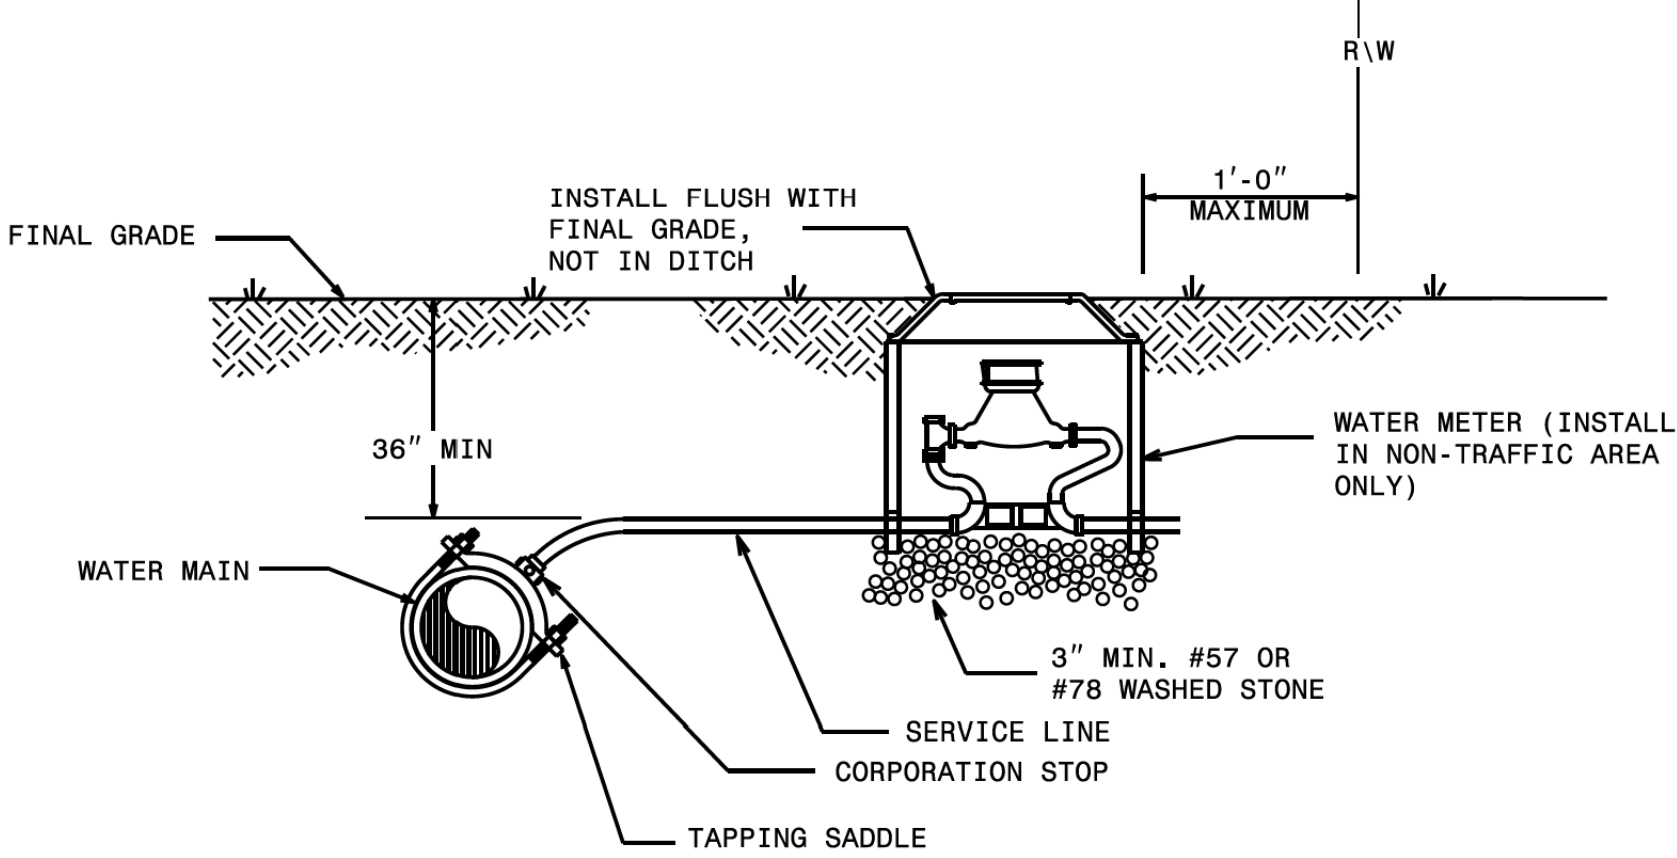

- NOTES:
1. THIS DETAIL SHOWS THE TYPICAL FINAL WATER METER CONFIGURATION AFTER INSTALLATION OF A PROPOSED WATER METER, RECONNECTION OF AN EXISTING WATER METER, OR RELOCATION OF A WATER METER.


STATE OF NORTH CAROLINA
DEPT. OF TRANSPORTATION
DIVISION OF HIGHWAYS
RALEIGH, N.C.


ROADWAY STANDARD DRAWING FOR
WATER METER

SHEET 1 OF 1
1515.01

UTILITY CONSTRUCTION

DOCUMENT NOT CONSIDERED FINAL
UNLESS ALL SIGNATURES COMPLETED
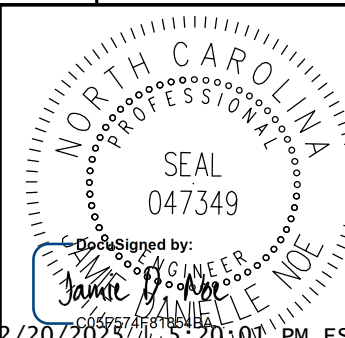
| PROJECT REFERENCE NO. | | SHEET NO. | |
|--|--|--|--|
| DF18314.2044195 | | UC-3B | |
| DESIGNED BY: TMR | |  | |
| DRAWN BY: TMR | | | |
| CHECKED BY: JDN | | | |
| APPROVED BY: JDN | | | |
| REVISED: | | | |
| NORTH CAROLINA DEPARTMENT OF TRANSPORTATION | | 12/20/2025 4:54:00 PM EST | |
| UTILITIES ENGINEERING SEC. PHONE: (919) 707-6690 FAX: (919) 250-4151 | | UTILITY CONSTRUCTION PLANS ONLY | |

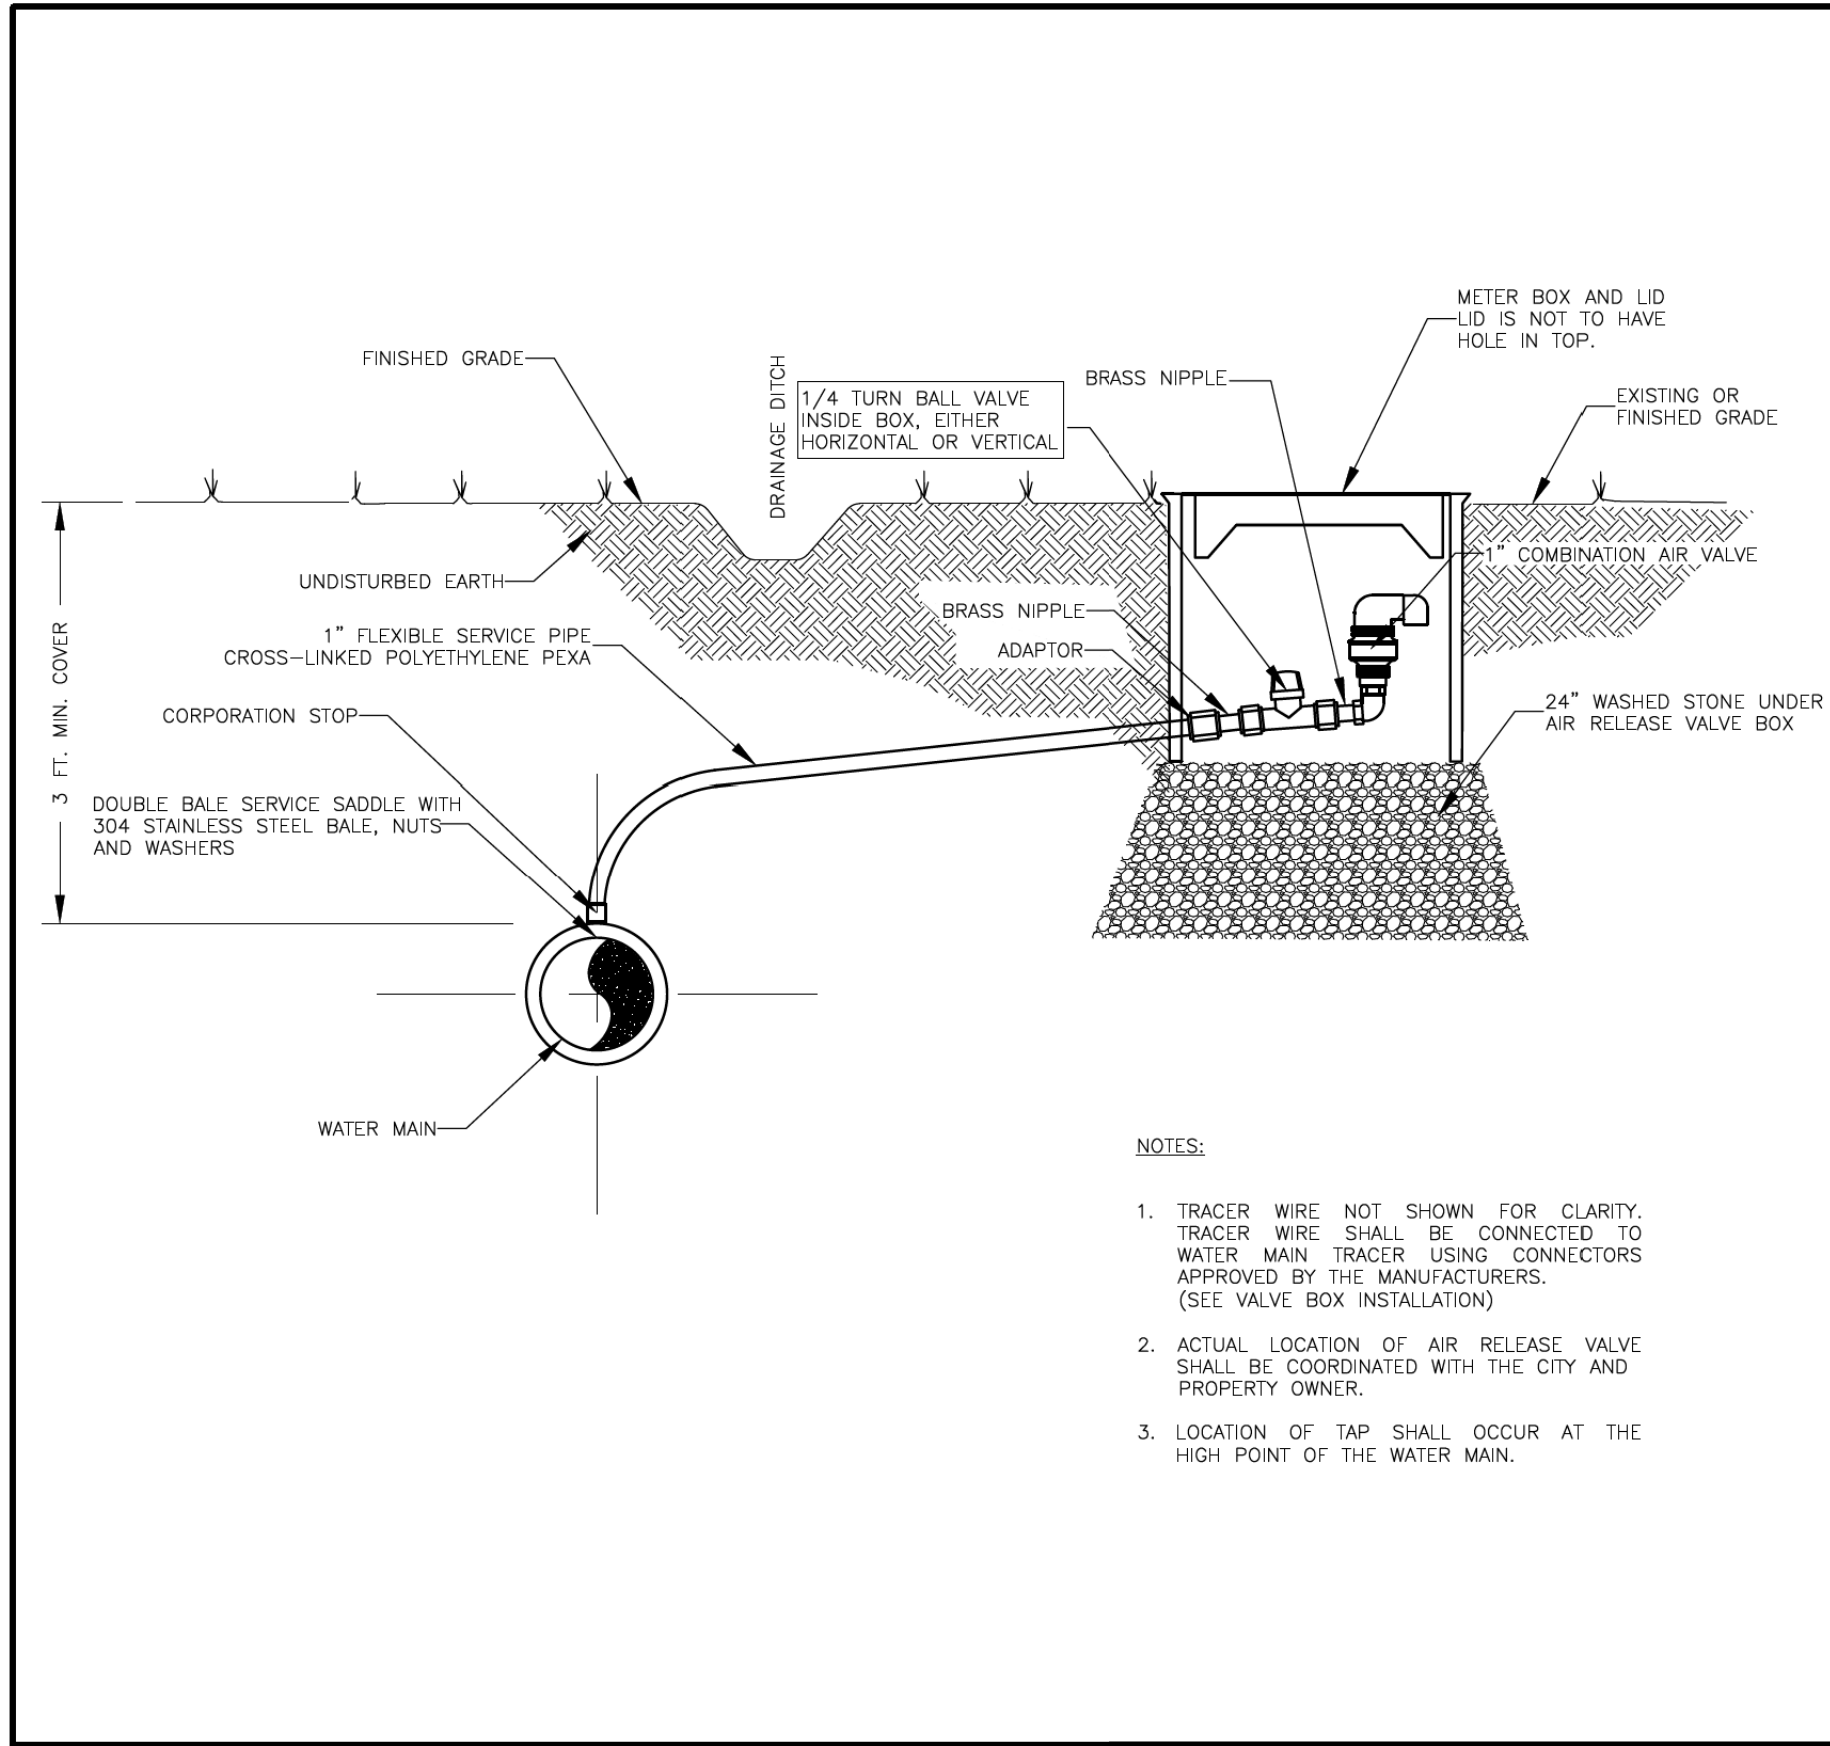

AIR RELEASE VALVE INSTALLATION

VD DWG. NO.06

SCALE: NOT TO SCALE

