


TIP PROJECT: DF18314.2044195

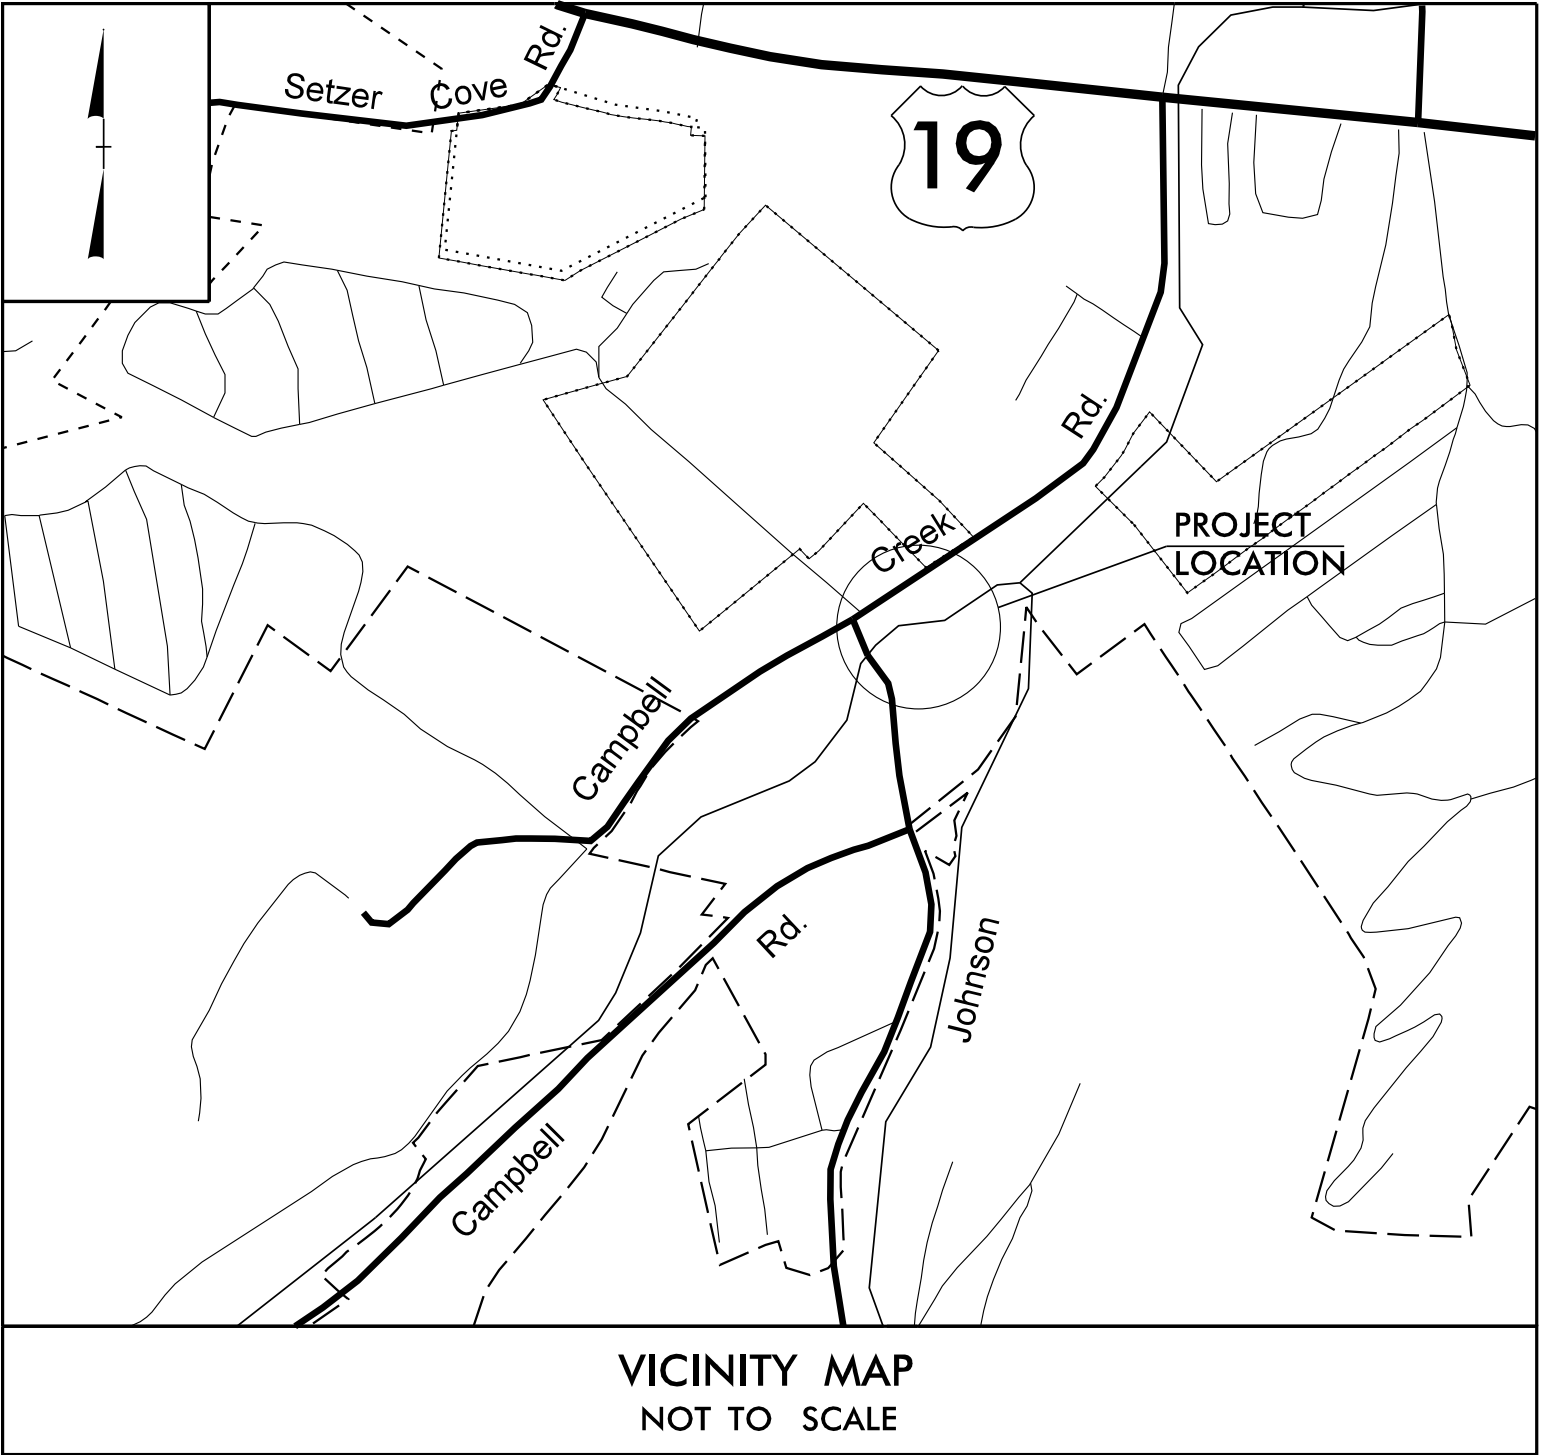


STATE OF NORTH CAROLINA  
DIVISION OF HIGHWAYS

UTILITIES BY OTHERS PLANS  
HAYWOOD COUNTY



LOCATION: SR 1212 (JOHNSON BRANCH RD.)  
OVER CAMPBELL CREEK

TYPE OF WORK: AERIAL AND UNDERGROUND COMMUNICATIONS

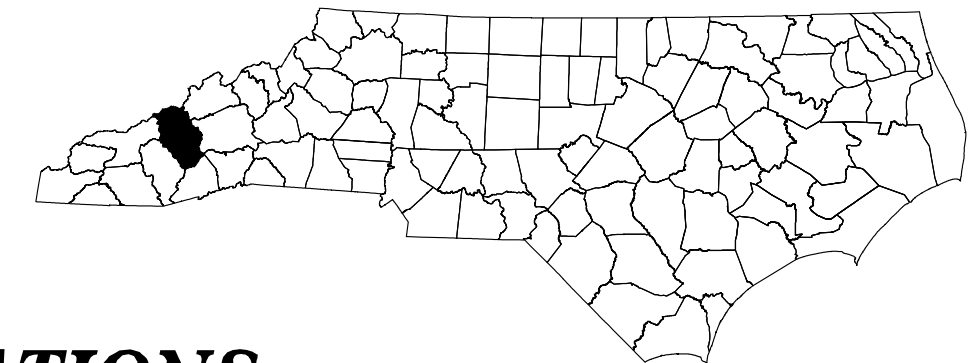

T.I.P. NO.	SHEET NO.
DF18314.2044195	UO-1

NOTE:  
ALL UTILITY WORK SHOWN ON THIS SHEET WILL BE DONE BY OTHERS.  
NO PAYMENT WILL BE MADE TO THE CONTRACTOR FOR UTILITY WORK SHOWN ON THIS SHEET.

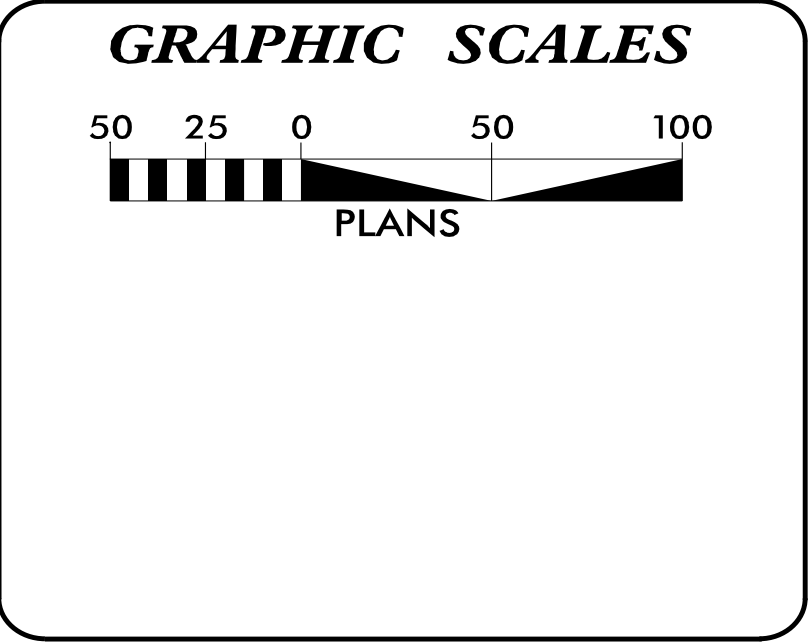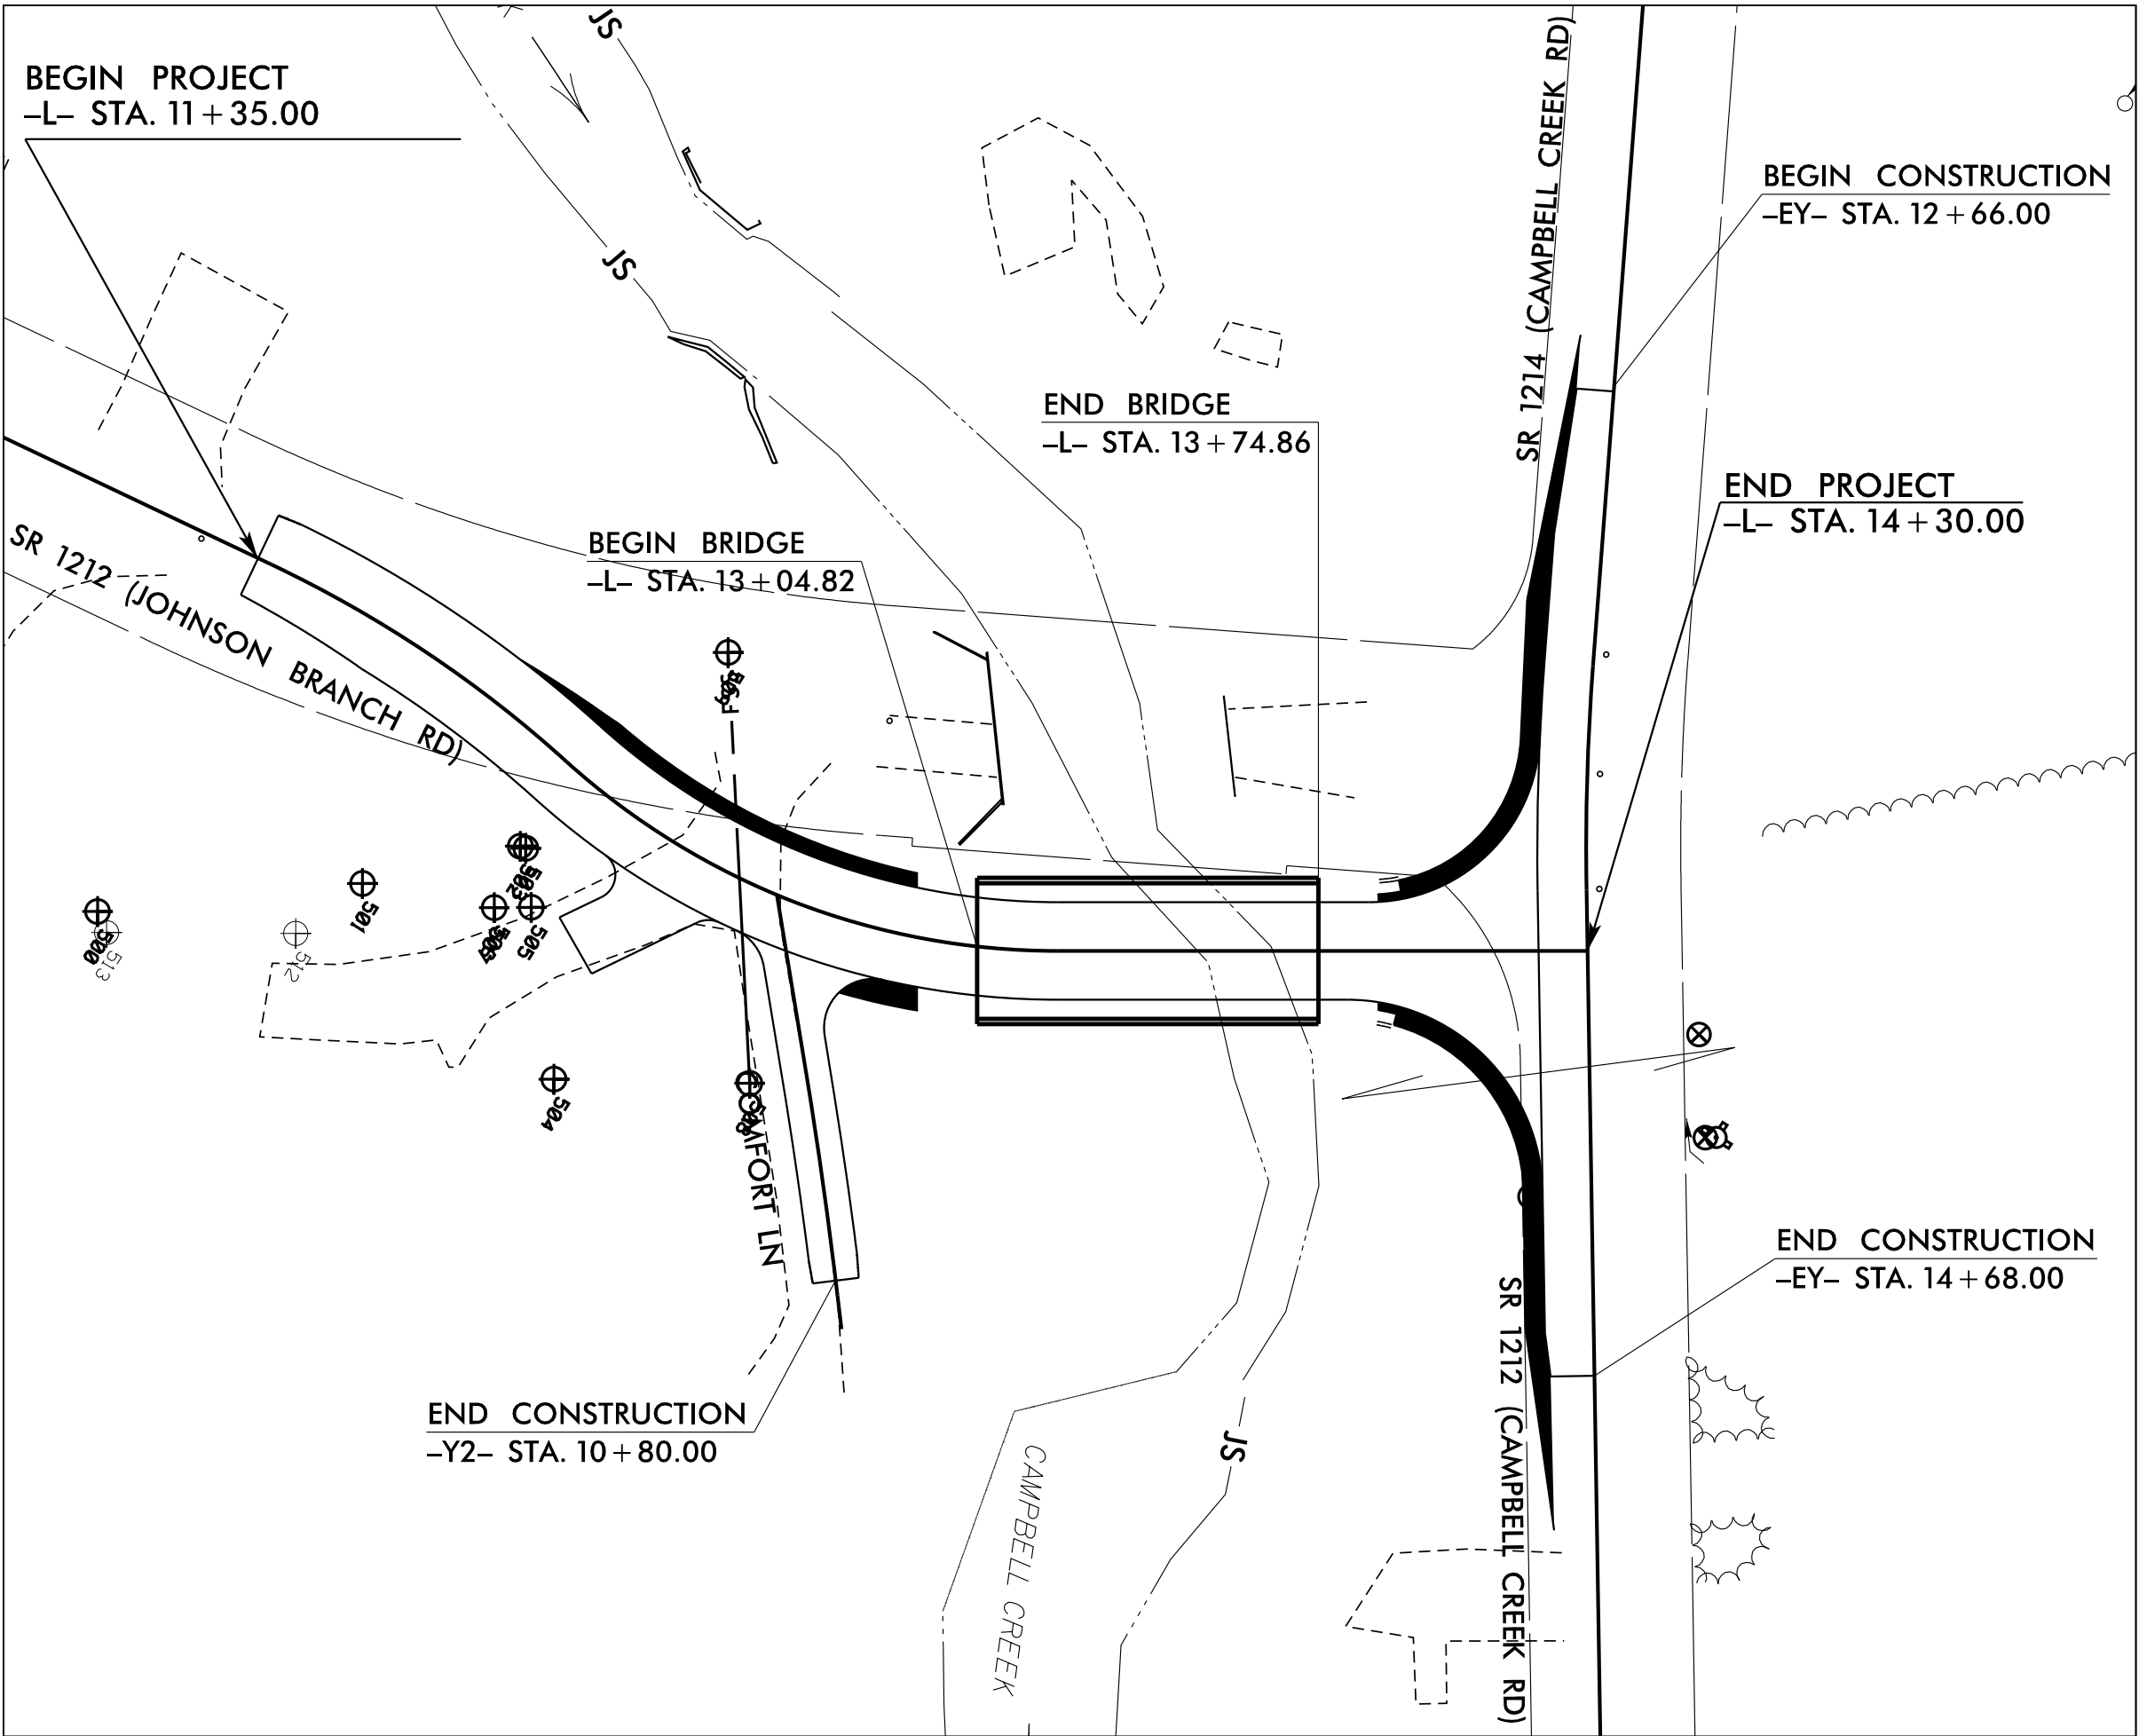

SHEET NO.:	DESCRIPTION:
UO-1	TITLE SHEET
UO-2	SYMBOLGY SHEET
UO-3	OMITTED
UO-4	UBO PLAN SHEET

UTILITY OWNERS WITH CONFLICTS
(A) AT&T- COMMUNICATIONS (B) SPECTRUM- COMMUNICATIONS

PREPARED IN THE OFFICE OF: <b>JMT.</b> Prepared In the Office of: JOHNSON, MIRMIRAN, & THOMPSON, INC. 3508 Trent Road New Bern, NC 28562	
<u>NICK ASARO</u>	UTILITY PROJECT MANAGER
<u>JAMES MONTGOMERY</u>	PROJECT UTILITY COORDINATOR

 DIVISION OF HIGHWAYS UTILITIES UNIT 1555 MAIL SERVICES CENTER RALEIGH, NC 27699-1555 PHONE (919) 707-6690 FAX (919) 250-4151	
<u>Robert C. Golding</u>	UTILITIES ENGINEER
<u>Robert Wilcox</u>	UTILITIES COORDINATOR