

CONTRACT NO: DN01139 PROJECT: 18314.1044067




STATE OF NORTH CAROLINA  
DIVISION OF HIGHWAYS

HAYWOOD COUNTY

STATE	STATE PROJECT REFERENCE NO.	SHEET NO.	TOTAL SHEETS
N.C.	18314.1044067	1	14
STATE PROJ.NO.	F.A.PROJ.NO.	DESCRIPTION	
---	---	P.E. CONST.	


LOCATION: BRIDGE #430163 ON US 276 (PIGEON ROAD) OVER WEST FORK PIGEON RIVER OVERFLOW

TYPE OF WORK: BRIDGE REHABILITATION – APPROACH FILL REPAIR, STEEL PILE REPAIR, APPROACH SLAB REPLACEMENT, PAVING OF APPROACH ROADWAY

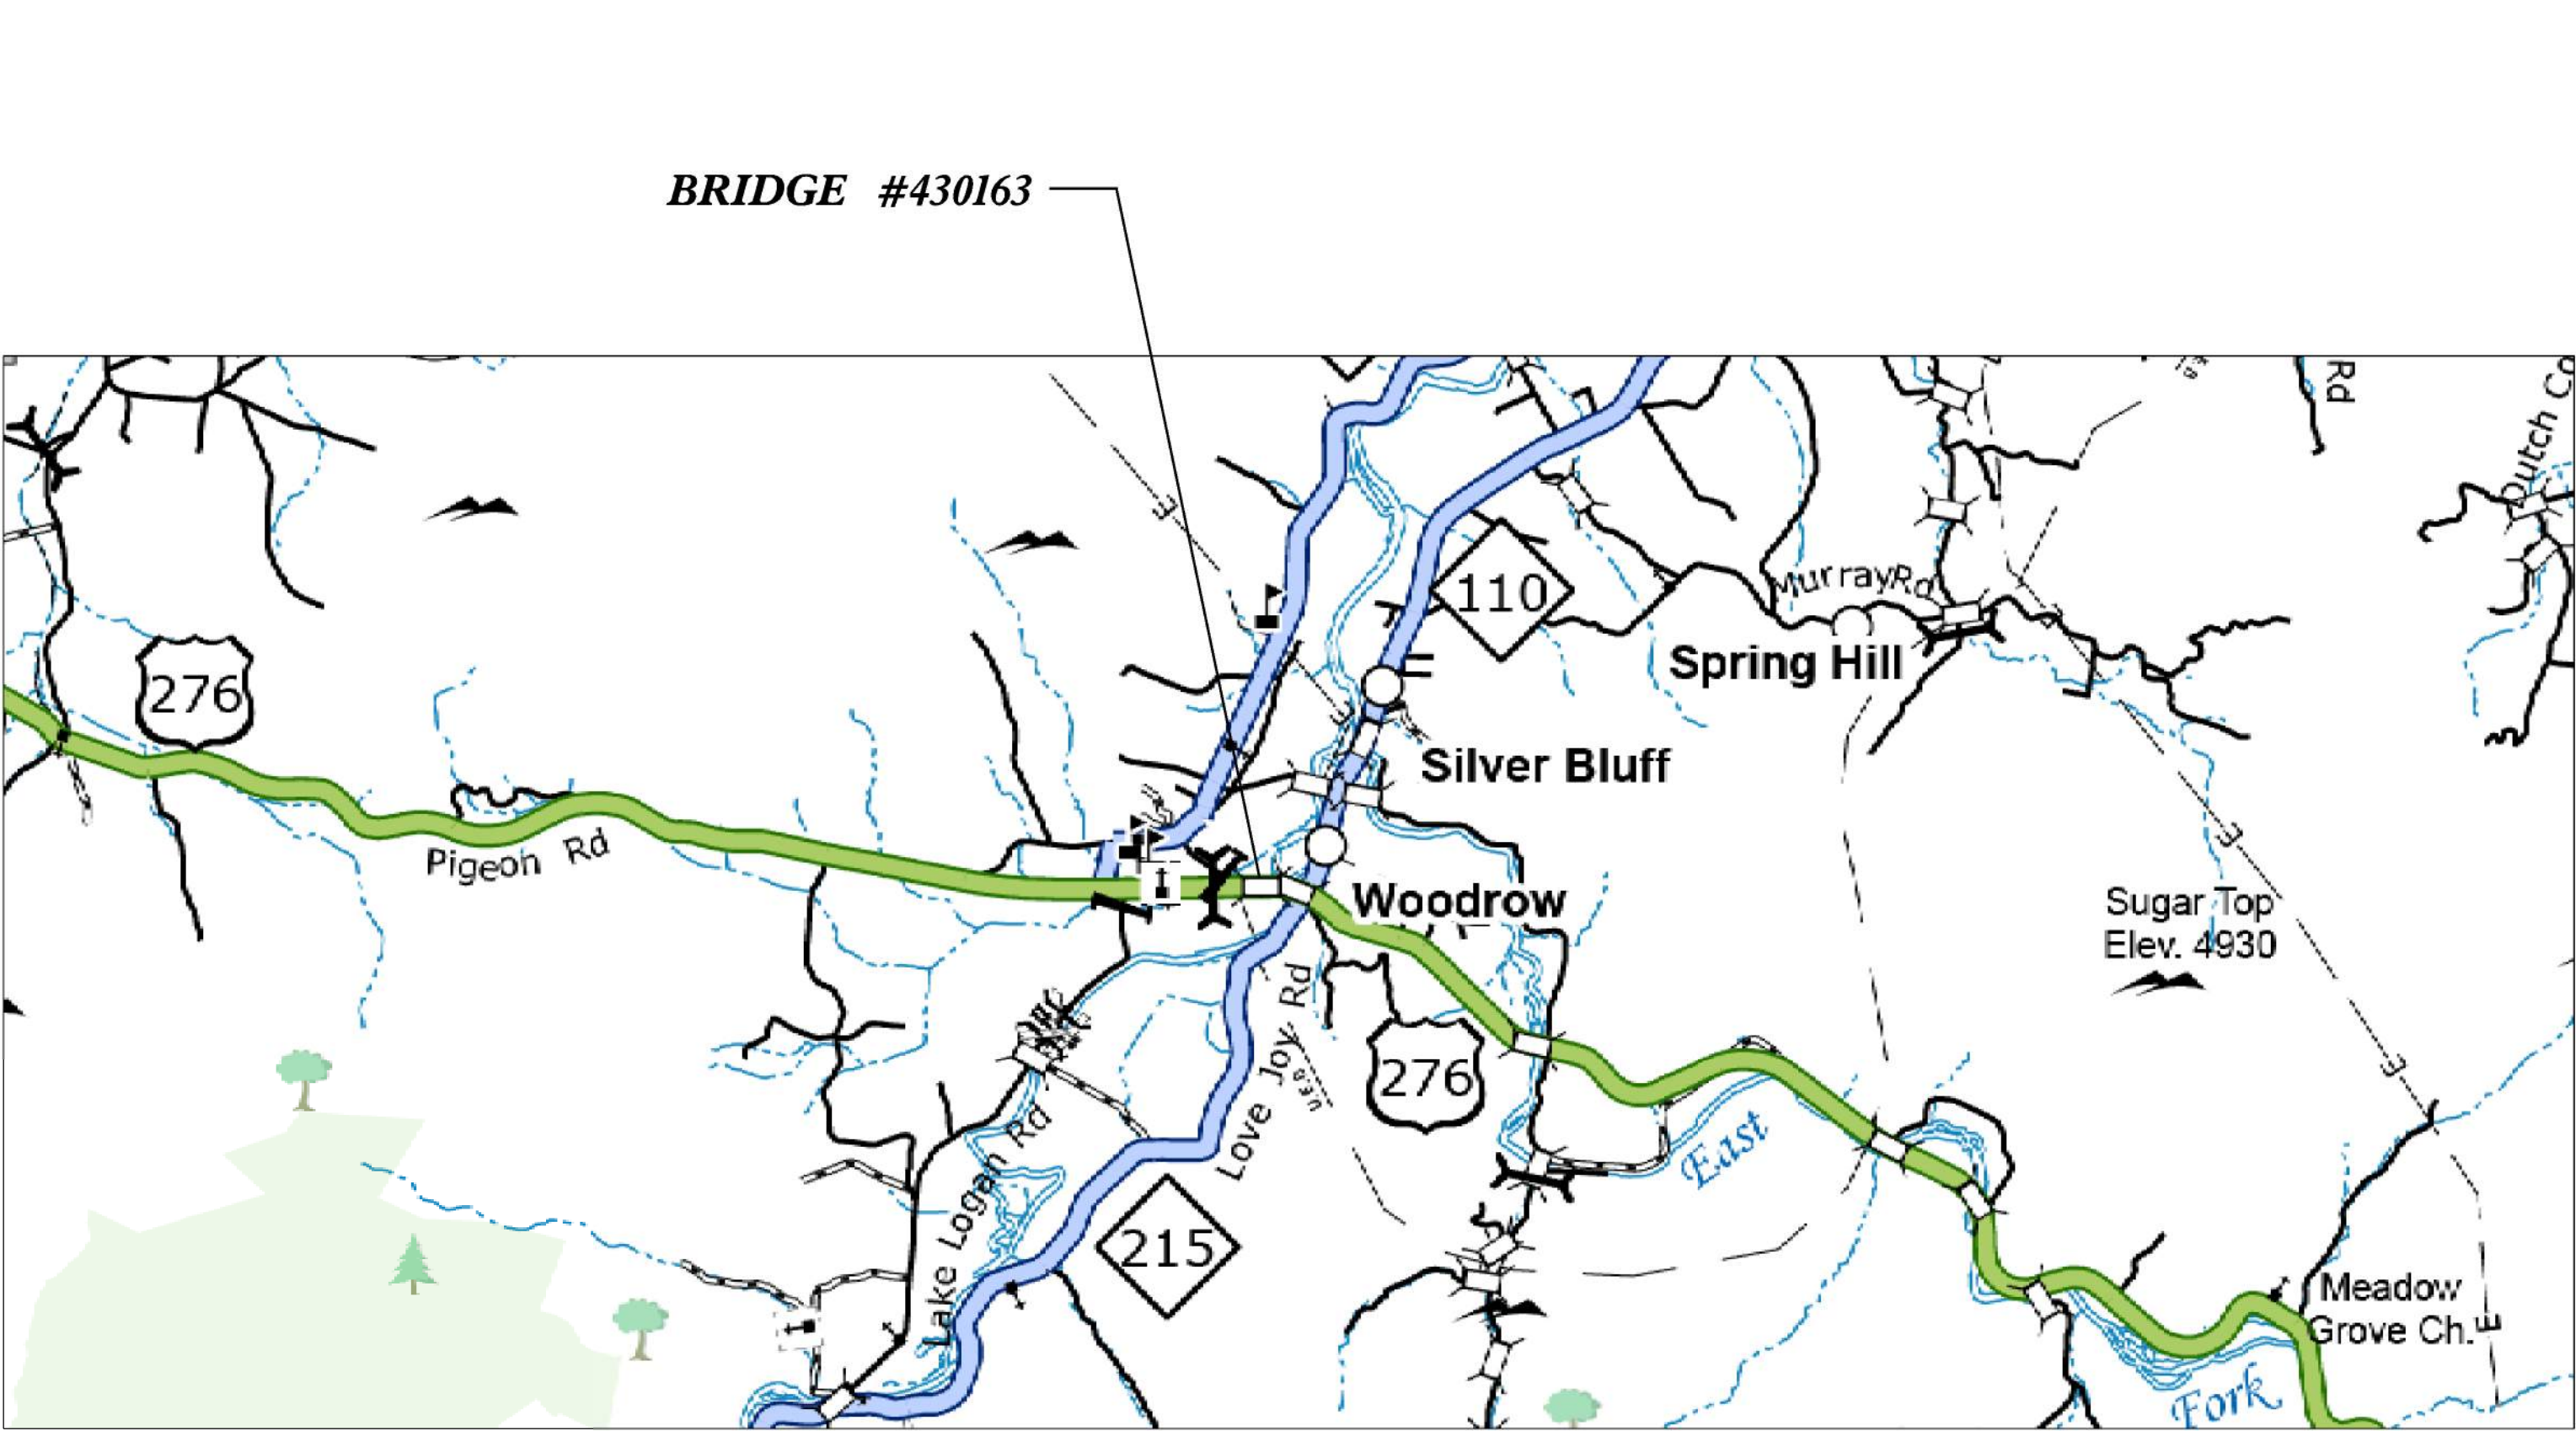

DESIGN DATA  
HAYWOOD COUNTY  
#430163 ADT 2015 = 6,500

PROJECT LENGTH  
HAYWOOD COUNTY  
#430163 = 0.014 MILE



**GANNETT  
FLEMING**

**ZACH SHULER, P.E.**  
NCDOT PROJECT ENGINEER

2024 STANDARD SPECIFICATIONS

One Glenwood Avenue  
Suite 900  
Raleigh, NC 27603  
919-420-7660  
NC Lic. No. F-0270

LETTING DATE:  
JANUARY 13, 2026

NORTH CAROLINA  
PROFESSIONAL  
ENGINEER  
SEAL  
032492

JOHN A. YANNACCONE

11/14/2025

DocuSigned by:  
John Yannacc...

781361754678458...

**JOHN A. YANNACCONE, P.E.**  
PROJECT DESIGN ENGINEER