
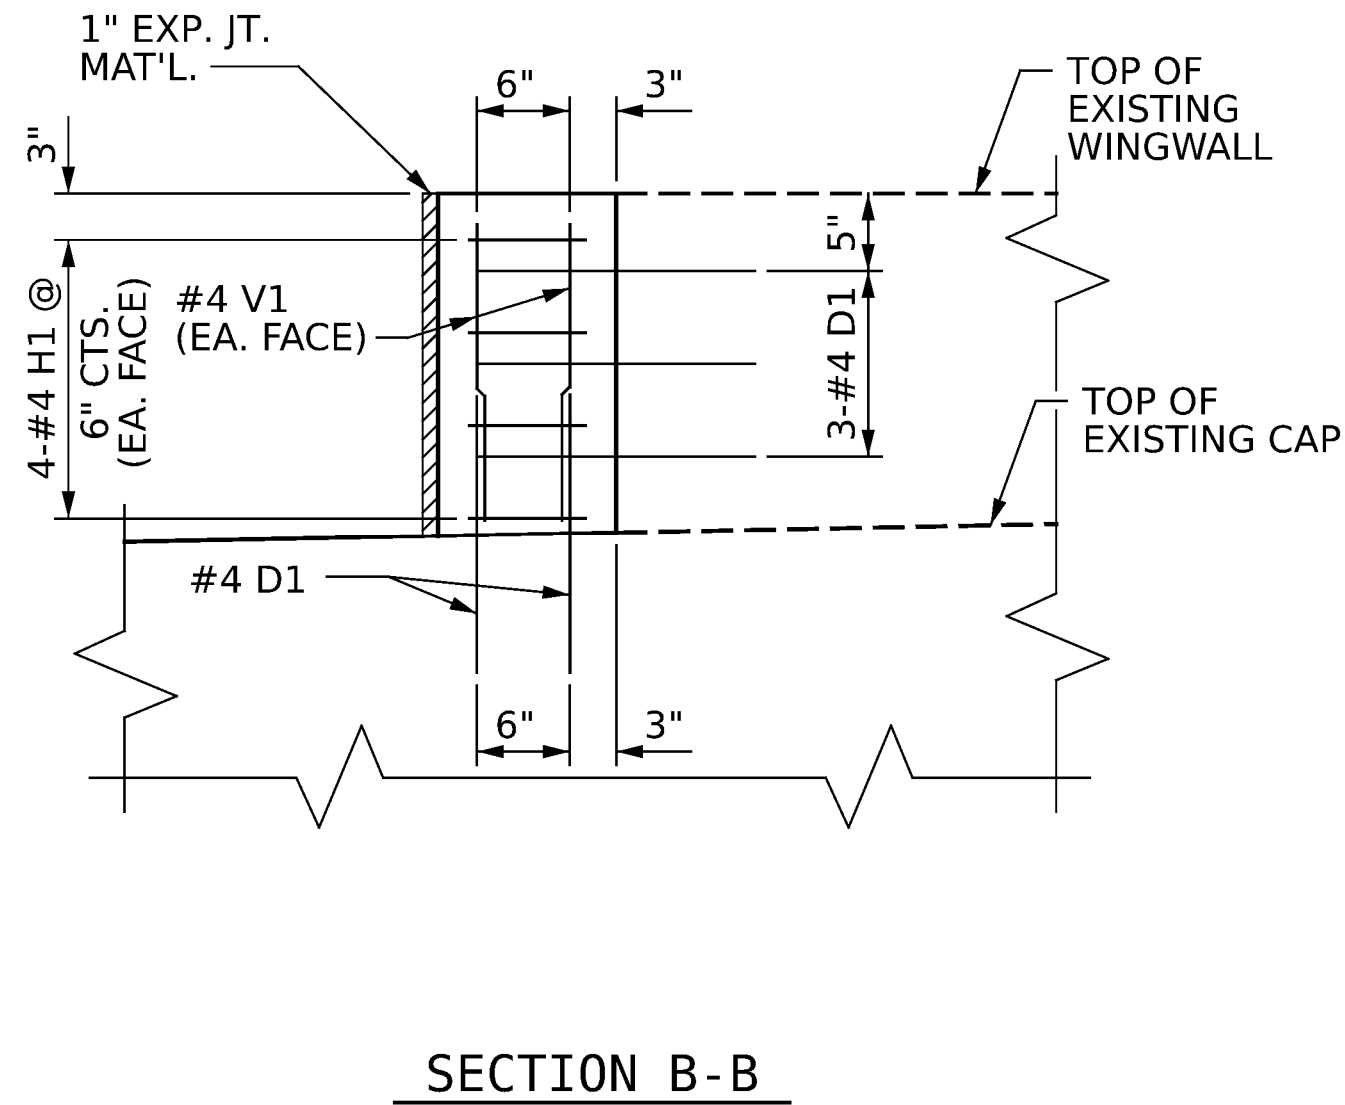


8/26/21


+

+


DRAWN BY : J. HARRIS DATE : 4/2025
CHECKED BY : J. YANNACCONE DATE : 4/2025

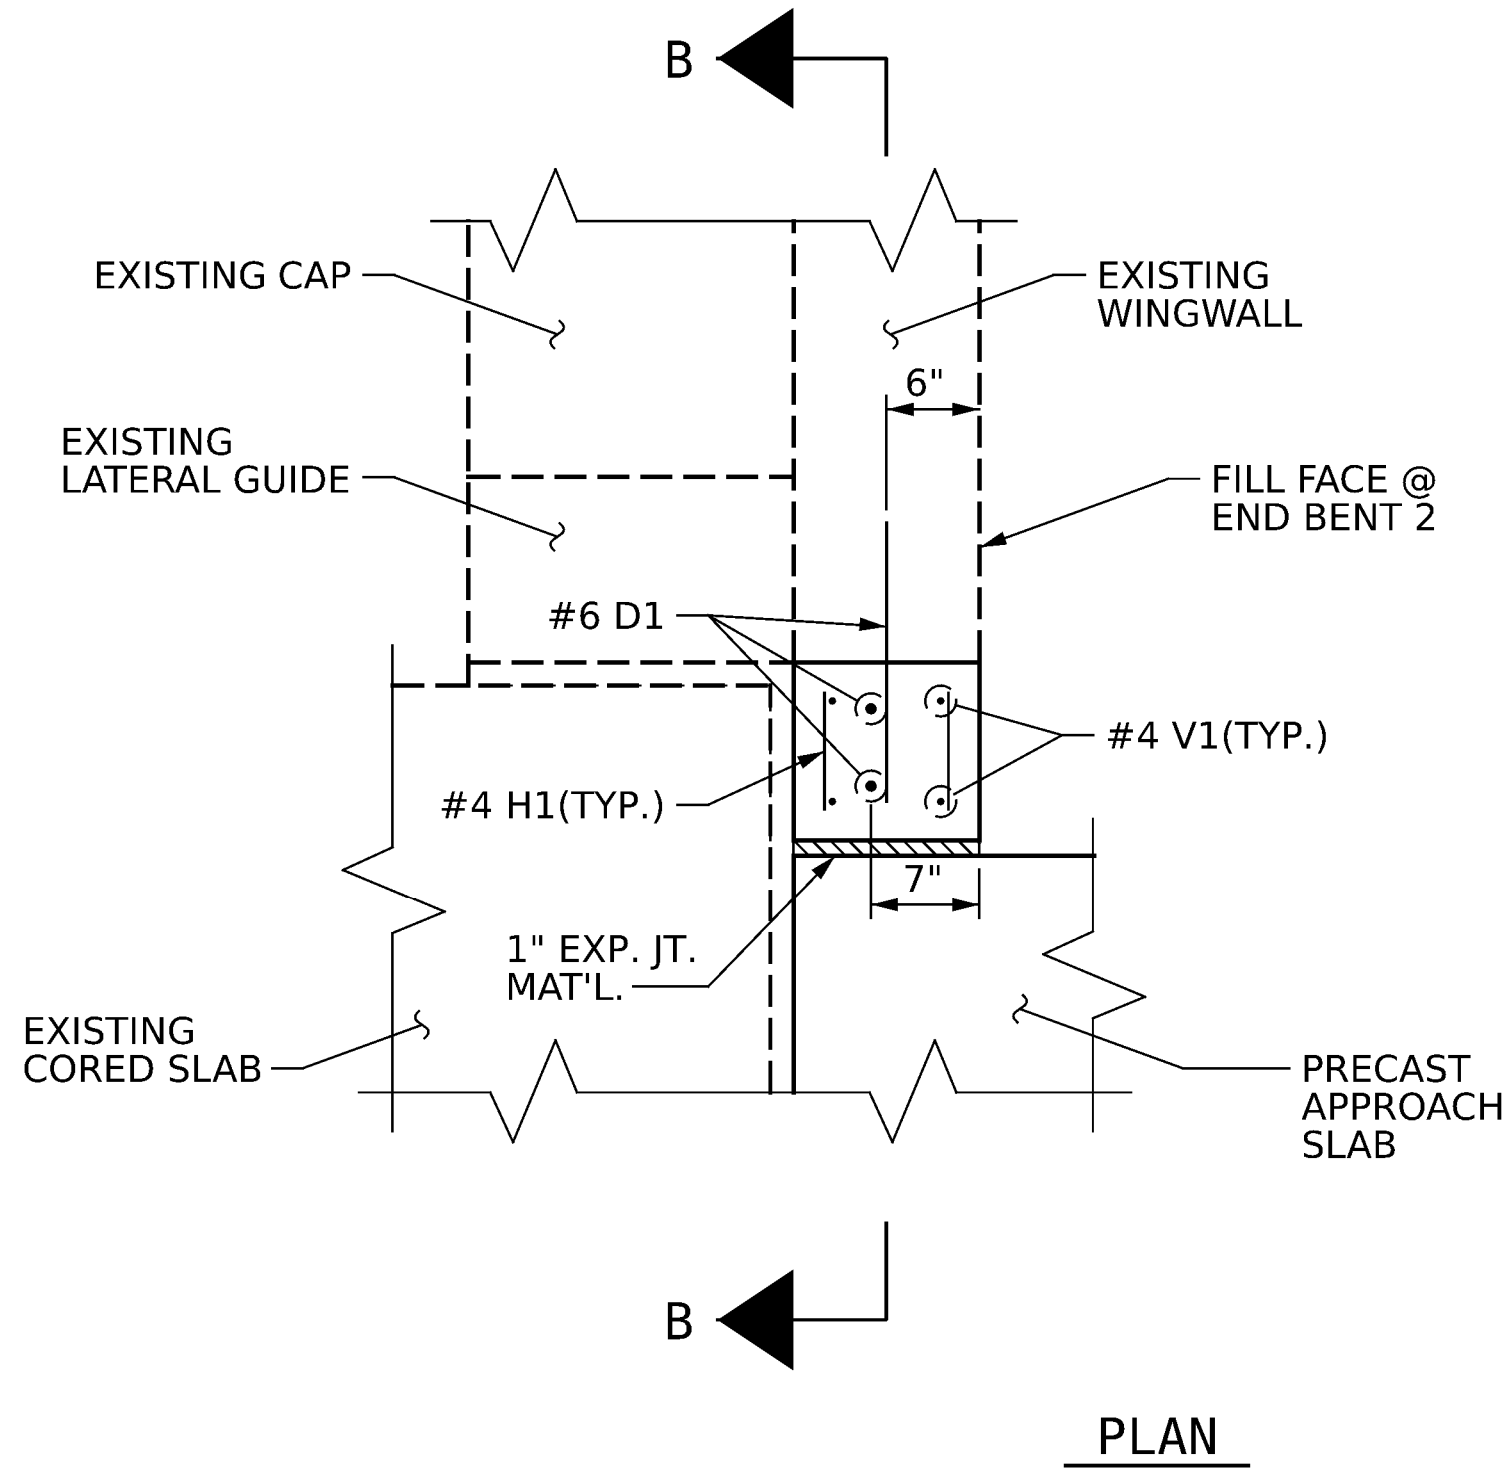

WINGWALL DETAILS
(TYP. FOR EACH WINGWALL AT END BENT 2)

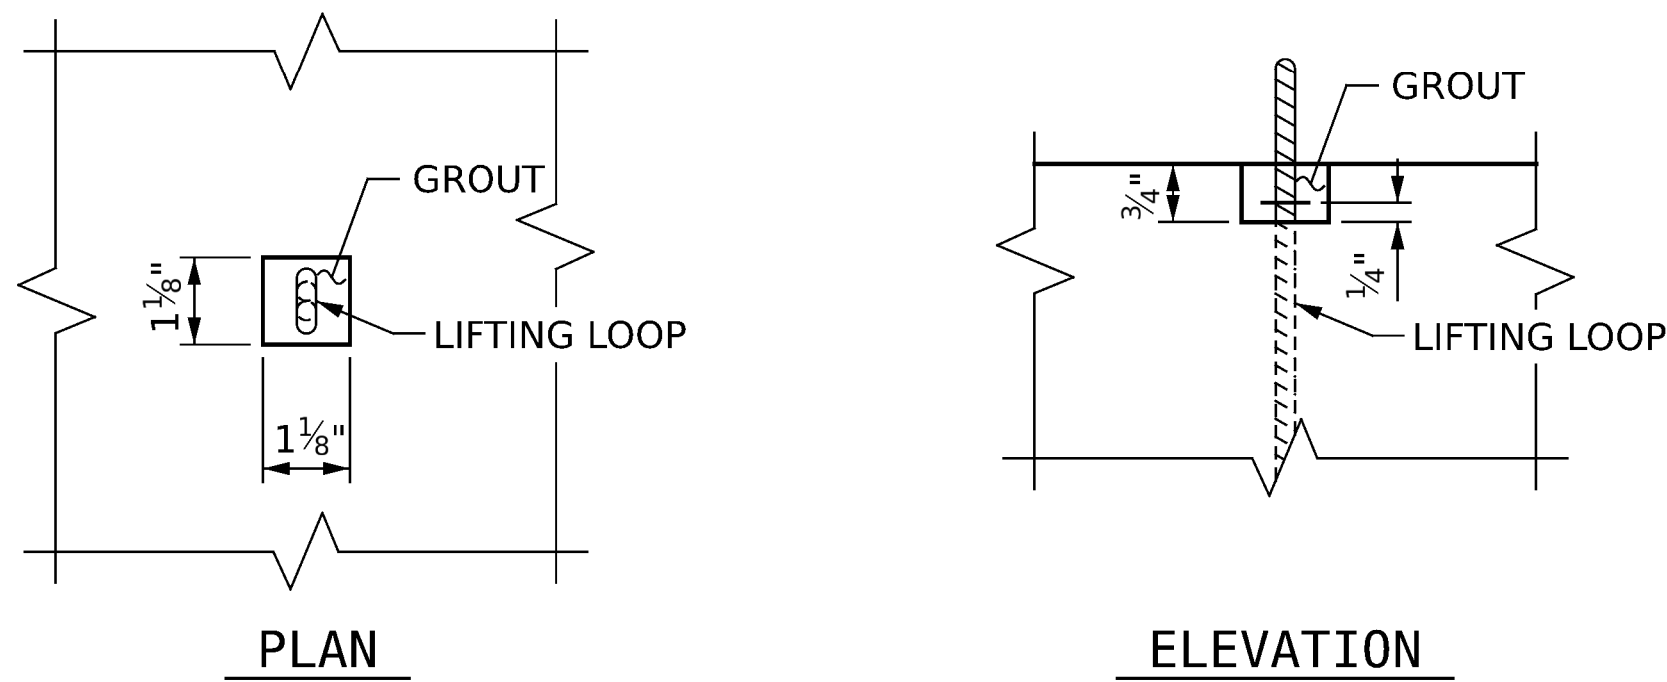

GRAUTED RECESS FOR LIFTED LOOPS
LIFTING LOOPS TO BE CUT 1/4" ABOVE BOTTOM OF RECESS.

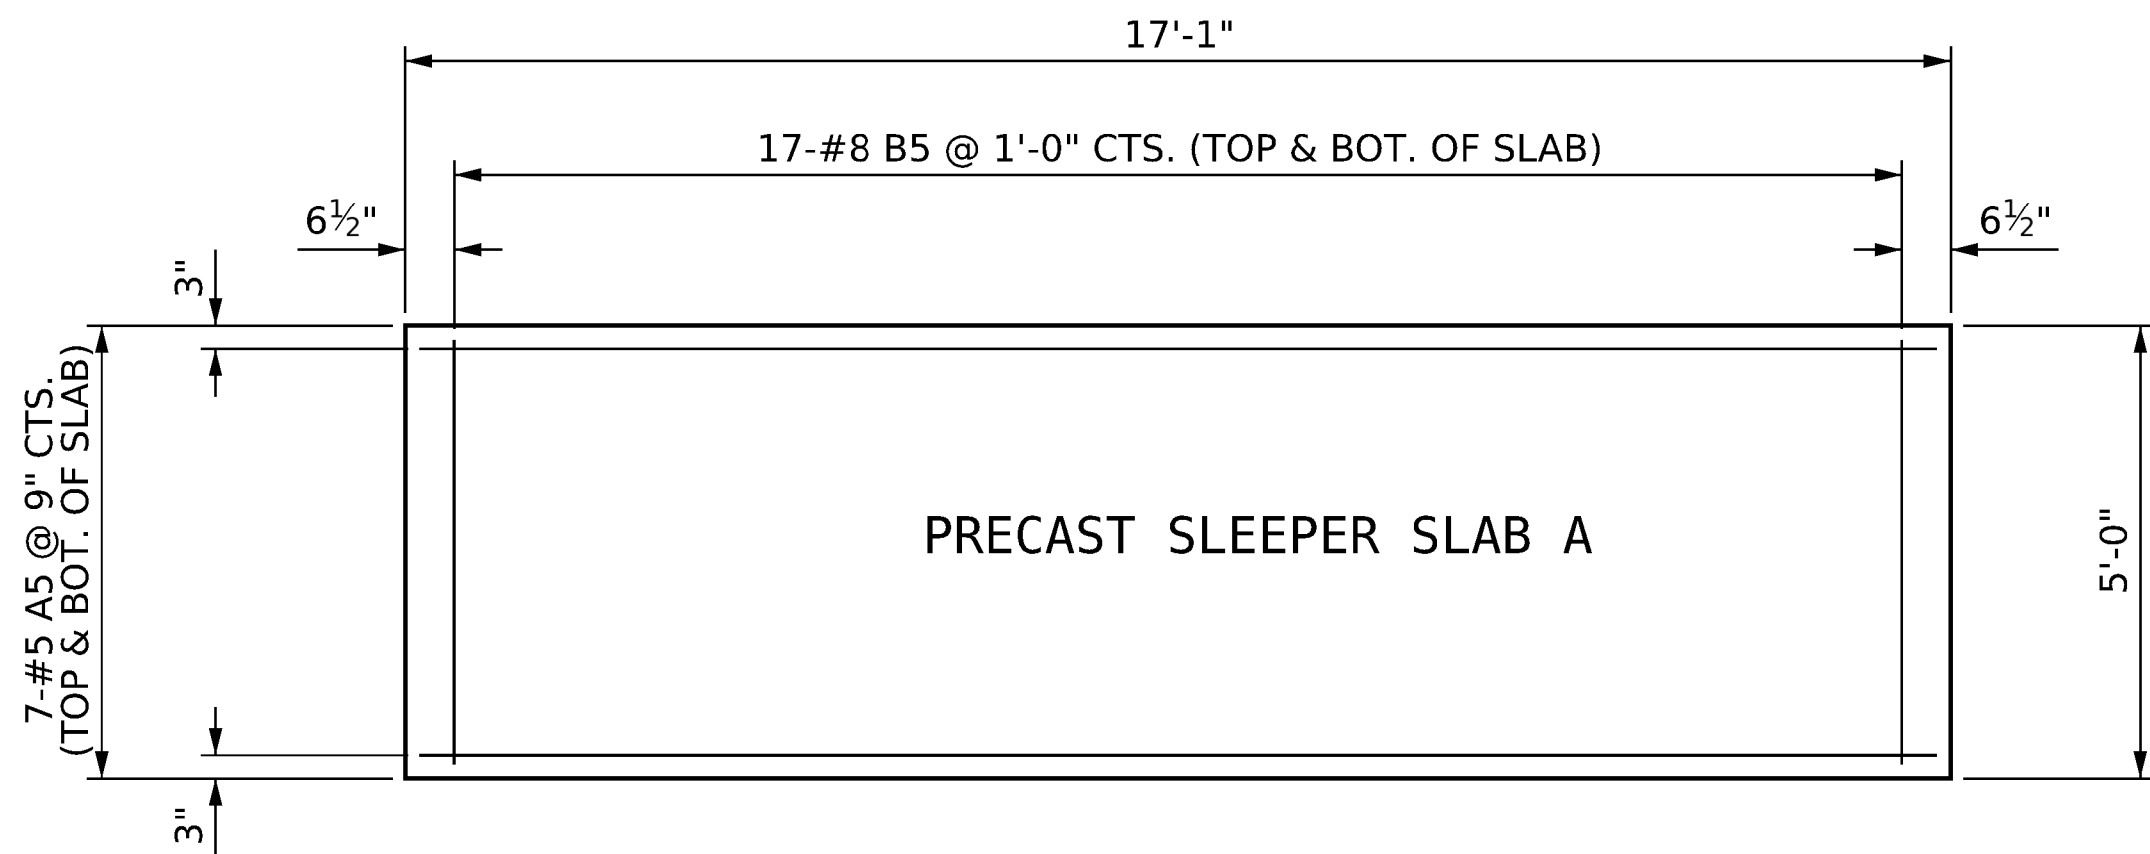


PRECAST SLEEPER SLAB PLAN
(PRECAST SLEEPER SLAB A SHOWN. PRECAST SLEEPER SLAB B SIMILAR)

PROJECT NO. **18314.1044067**
HAYWOOD COUNTY
BRIDGE: **430163**

SHEET 2 OF 5

STATE OF NORTH CAROLINA
DEPARTMENT OF TRANSPORTATION
RALEIGH

PRECAST CONCRETE
BRIDGE APPROACH
SLAB DETAILS

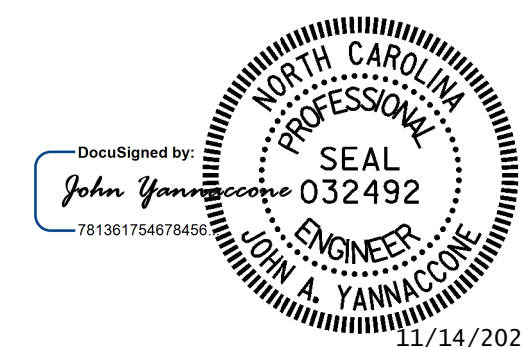

One Glenwood Avenue
Suite 500
Raleigh, NC 27603
919-420-7660
NC Lic. No. F-0270

DOCUMENT NOT CONSIDERED
FINAL UNLESS ALL
SIGNATURES COMPLETED

REVISIONS						SHEET NO.
NO.	BY:	DATE:	NO.	BY:	DATE:	
1			3			S-8
2			4			
TOTAL SHEETS						14