

-L- STA 12+68 ±  
END WATER FILLED BARRIER 1' OFFSET  
BEGIN TEMP. GUARDRAIL

-L- STA 12+03 ±  
RESET AND BEGIN WATER FILLED BARRIER 1' OFFSET

-L- STA 11+89 ±  
BEGIN TEMP. GRAVEL REMOVAL

RESET TEMP CRASH CUSHION  
MAINTAIN ACCESS

-L- BIG HUNGRY RD. (SR 1802)

-L- STA 13+03 ±  
END TEMP. GRAVEL REMOVAL



-L- STA 14+39 ±

-L- STA 14+50 ±  
END TEMP. GUARDRAIL  
RESET AND BEGIN WATER FILLED BARRIER 1' OFFSET

-L- STA 15+57 ±  
END WATER FILLED BARRIER 1' OFFSET

RESET TEMP CRASH CUSHION

\*NOTE: WATER FILLED BARRIER TO BE PLACED SUCH THAT A 9' LANE AND 1' OFFSET TO WATER FILLED BARRIER IS MAINTAINED. SEE CUT SECTIONS FOR GUIDANCE.

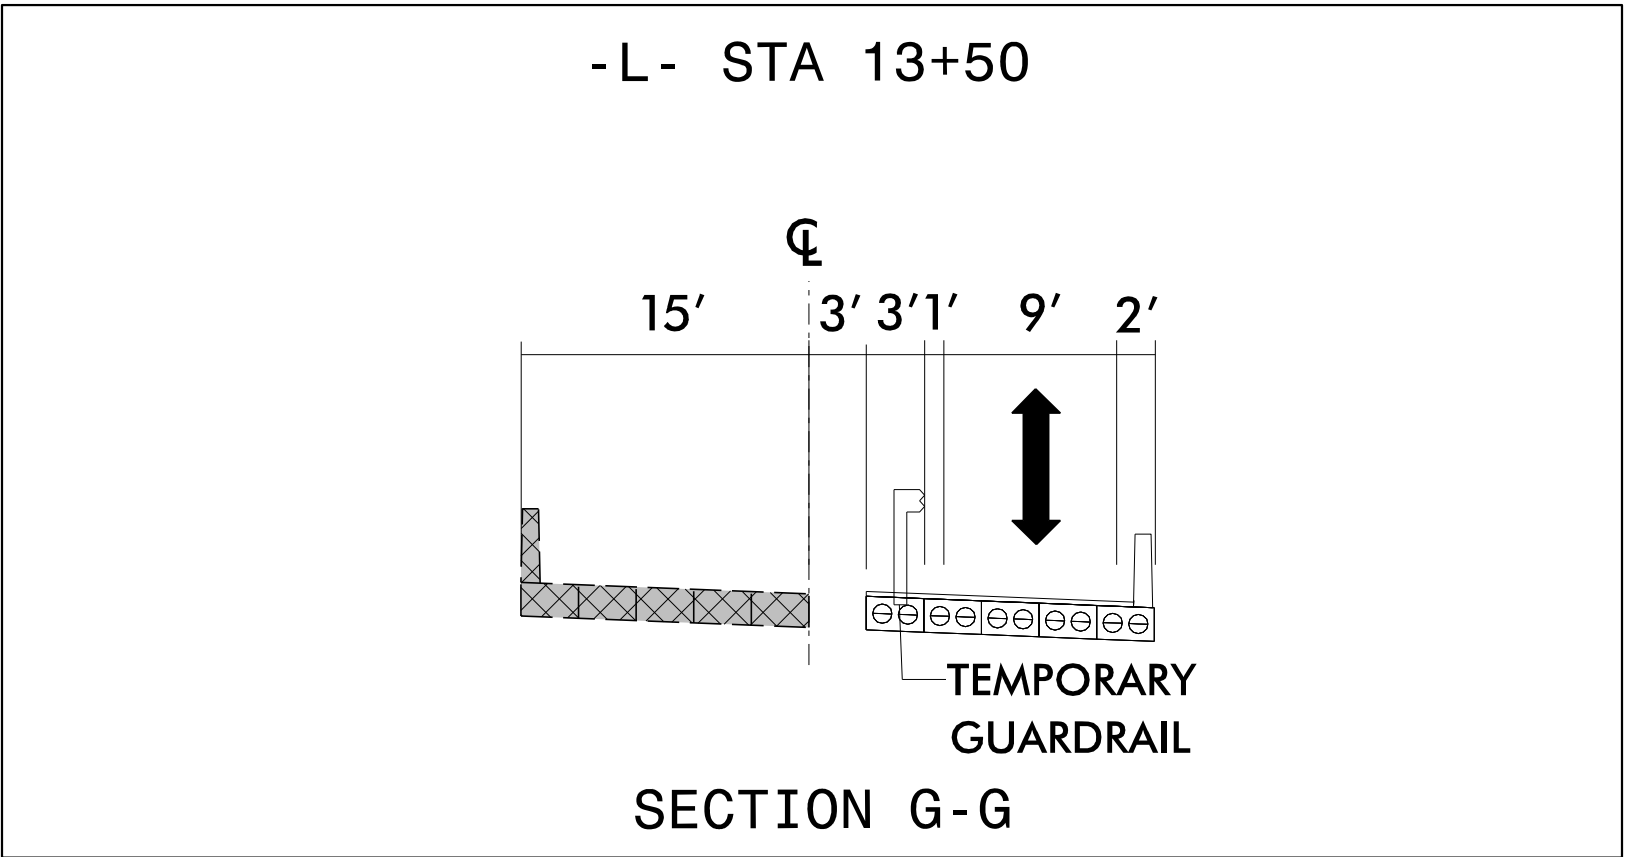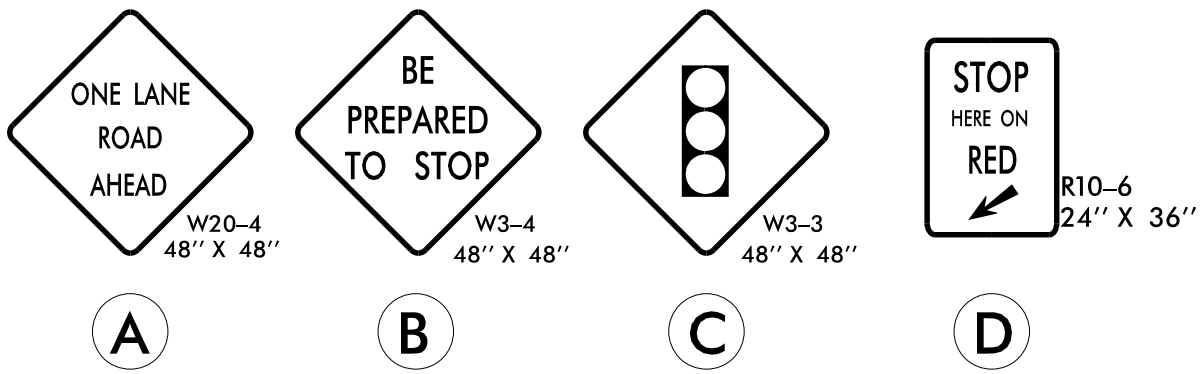

**RS&H** 1520 SOUTH BOULEVARD, SUITE 200  
CHARLOTTE, NC 28203  
NC FIRM LICENSE No: F-0493

APPROVED: *Rebecca E. Wright*  
DATE: 4/13/2026

SEAL

DOCUMENT NOT CONSIDERED FINAL  
UNLESS ALL SIGNATURES COMPLETED



PHASE III DETAIL