



EXISTING BRIDGE

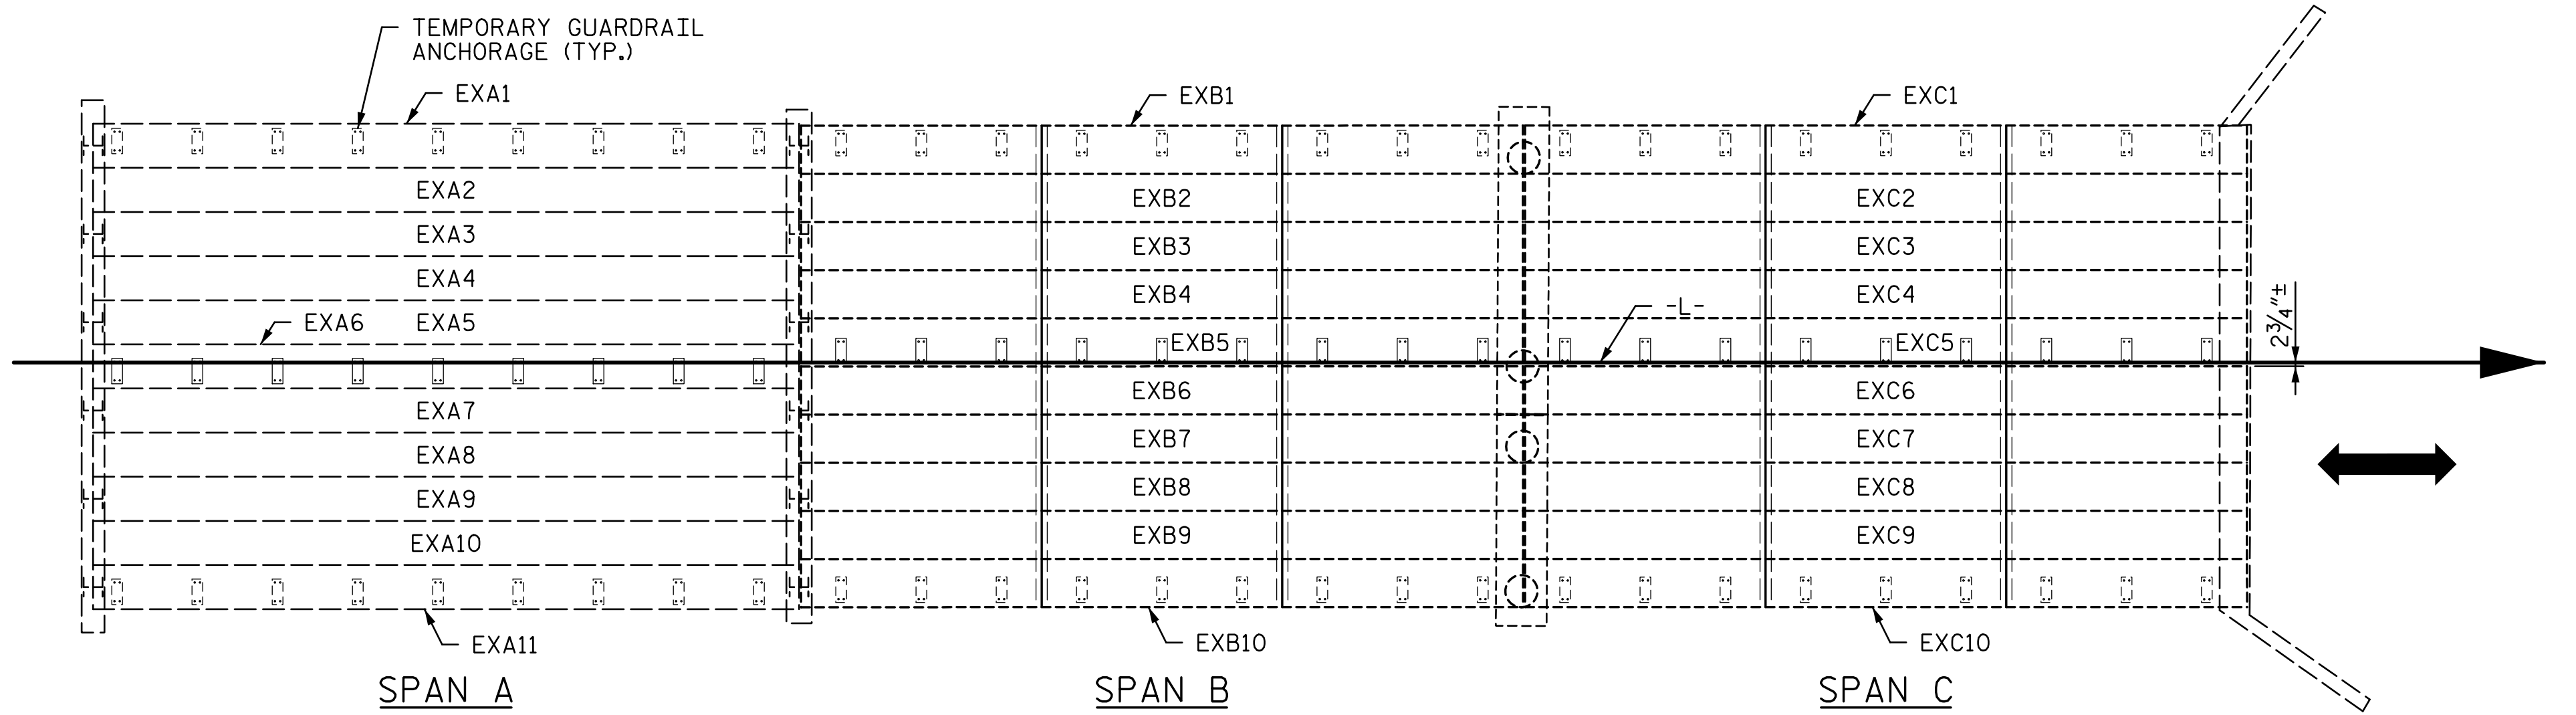

STAGE 1

ADDITION OF TEMPORARY GUARDRAIL ANCHOR PLATES ALONG EXA6, EXB5, AND EXC5.

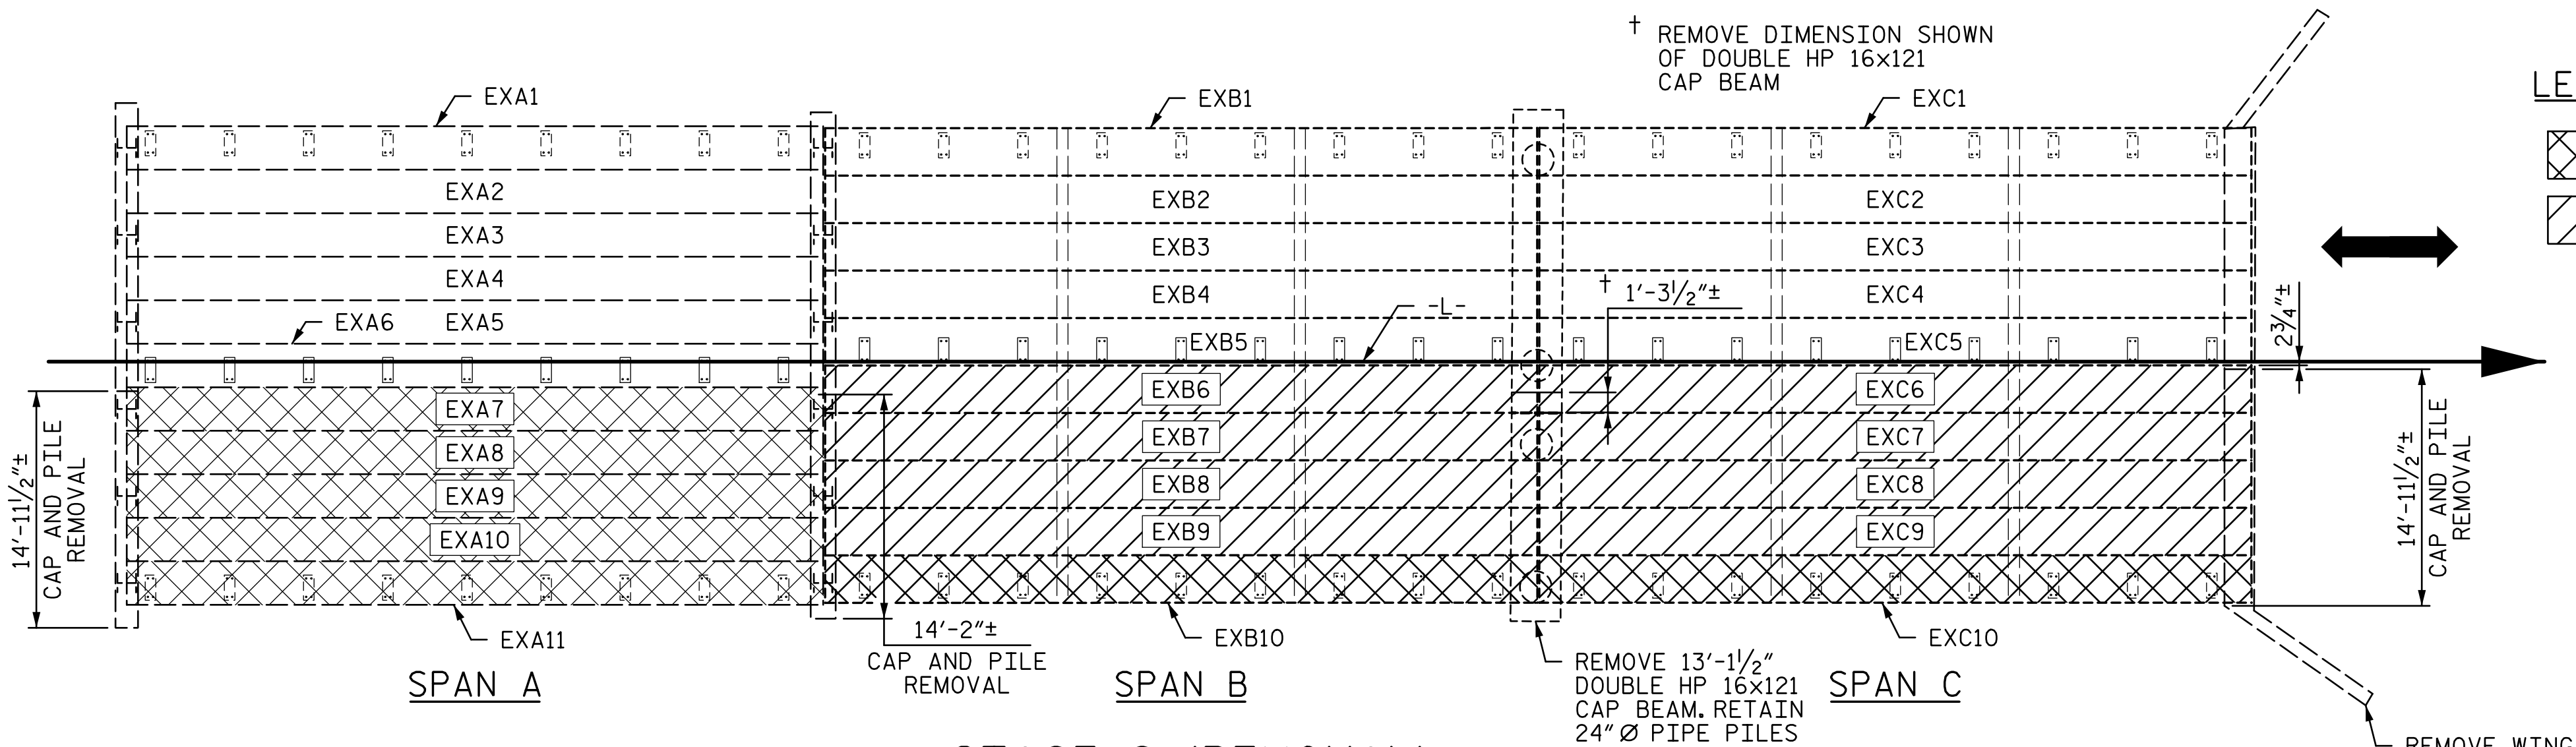

STAGE 2 (REMOVAL)

PARTIAL REMOVAL OF SPANS A, B, AND C - RIGHT OF -L-

NOTES:

SPANS B AND C AND BENT 2 WERE DESTROYED BY HURRICANE HELENE. NEW CAST CORED SLAB UNITS AND NEW PILES WERE INSTALLED IN A TEMPORARY CONDITION. THE INTENT OF THIS BRIDGE REPLACEMENT TO THE EXTENT PRACTICAL IS TO REUSE THOSE MATERIALS IN THE PERMANENT CONDITION AND ONLY DO A FULL REPLACEMENT OF REMAINING STRUCTURAL ELEMENTS OF THE ORIGINAL BRIDGE. FOR ADDITIONAL INFORMATION ON MATERIAL TO BE RETAINED, SEE SPECIAL PROVISIONS.

FOR STAGE 2 (REMOVAL) DETENSIONING OF POST-TENSIONED STRANDS SHALL ONLY OCCUR FOR ONE SPAN PER EACH NIGHT OF WORK. FOR DURATIONS, SEE MAINTENANCE OF TRAFFIC PLANS.

FOR STAGE 2 (REMOVAL) CORED SLAB UNITS EXB6 THRU EXB9 AND CORED SLAB UNITS EXC6 THRU EXC9 SHALL BE BE STORED ON SITE TO BE REUSED IN STAGE 5 CONSTRUCTION.

FOR STAGE 2 (REMOVAL) ALL EXISTING CORED SLAB UNITS FROM SPAN A AND CORED SLAB UNITS EXB10 AND EXC10 ARE NOT TO BE REUSED.

FOR ADDITIONAL STAGE 2 REMOVAL NOTES, SEE SHEETS 4 OF 8 AND 6 OF 8.

LEGEND:



REMOVE (SEE NOTES)



REMOVE TO BE REUSED (SEE NOTES)

PROJECT NO. DF18314.2045332

HENDERSON COUNTY

STATION: 13+70.81 -L-

SHEET 1 OF 8



STATE OF NORTH CAROLINA  
DEPARTMENT OF TRANSPORTATION  
RALEIGH

CONSTRUCTION  
STAGING

DRAWN BY : M. KHIN DATE : 01/2025  
CHECKED BY : M. ACOSTA DATE : 01/2025  
DESIGN ENGINEER OF RECORD: M. ACOSTA DATE : 03/2026

DOCUMENT NOT CONSIDERED  
FINAL UNLESS ALL  
SIGNATURES COMPLETED

REVISIONS						SHEET NO.
NO.	BY:	DATE:	NO.	BY:	DATE:	
1			3			S-6
2			4			TOTAL SHEETS 32