

NOTES:


ALL CORED SLAB UNITS ERECTED DURING STAGE 3 CONSTRUCTION SHALL BE NEW AND SHALL HAVE 2-2½"Ø DUCTS FOR POST-TENSIONING.

FOR STAGE 4 (REMOVAL) CORED SLAB UNITS EXB2 THRU EXB4 AND CORED SLAB UNITS EXC2 THRU EXC4 SHALL BE STORED ON SITE TO BE REUSED IN STAGE 5 CONSTRUCTION.

FOR STAGE 4 (REMOVAL) CORED SLAB UNITS EXB1, EXB5, EXC1 AND EXC5 ARE TO BE REMOVED FROM THE SITE AND NOT TO BE REUSED.

FOR ADDITIONAL STAGE 3 CONSTRUCTION NOTES, SEE SHEETS 5 OF 8 AND 7 OF 8.

ANY CORED SLAB UNITS THAT ARE ALTERED IN ANY WAY (I.E. DRILLING FOR ATTACHMENTS, ETC.), WILL NOT BE ALLOWED TO BE REUSED IN THE FINAL CONDITION. IF THE CONTRACTOR ALTERS EXISTING CORED SLAB UNITS IN THESE PLANS TO BE REUSED, NEW CORED SLAB UNITS SHALL BE CAST IN THEIR PLACE.

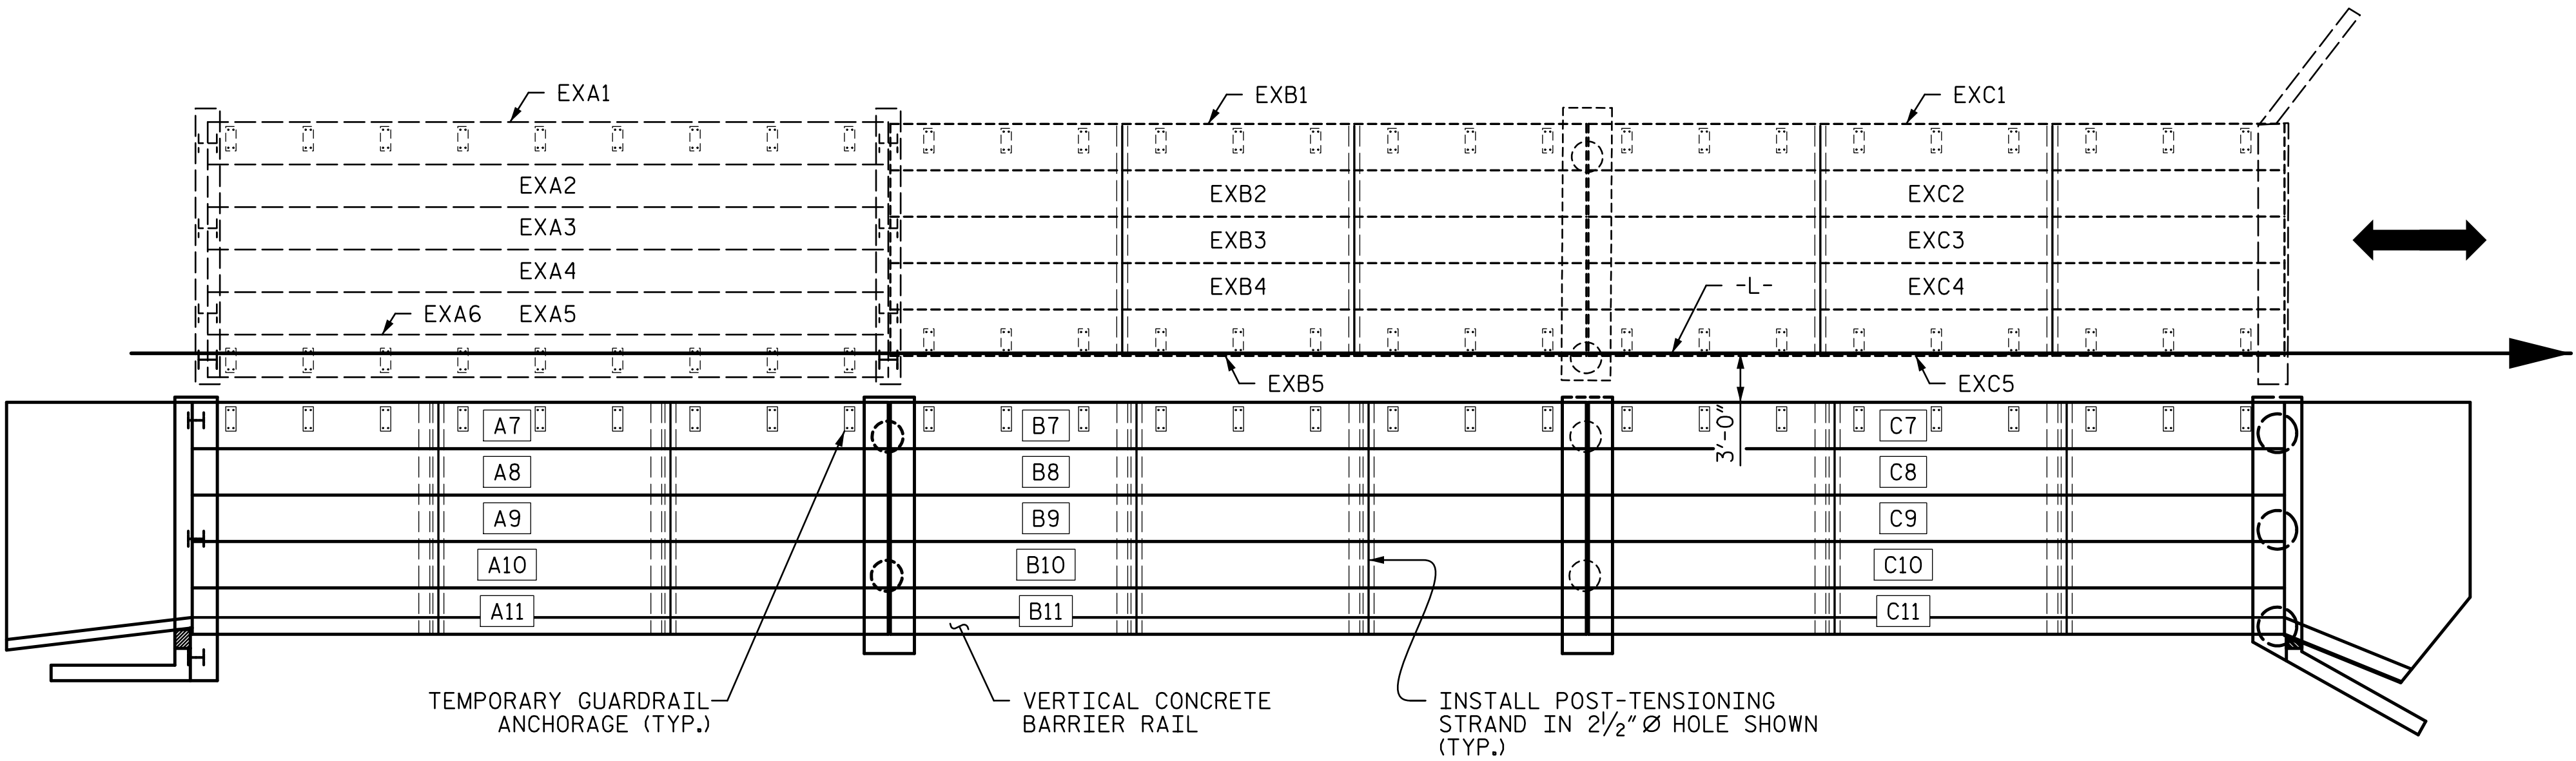


SPAN A

SPAN B

SPAN C

STAGE 3 (CONSTRUCTION)

PARTIAL CONSTRUCTION OF SPANS A, B, AND C - RIGHT OF -L-

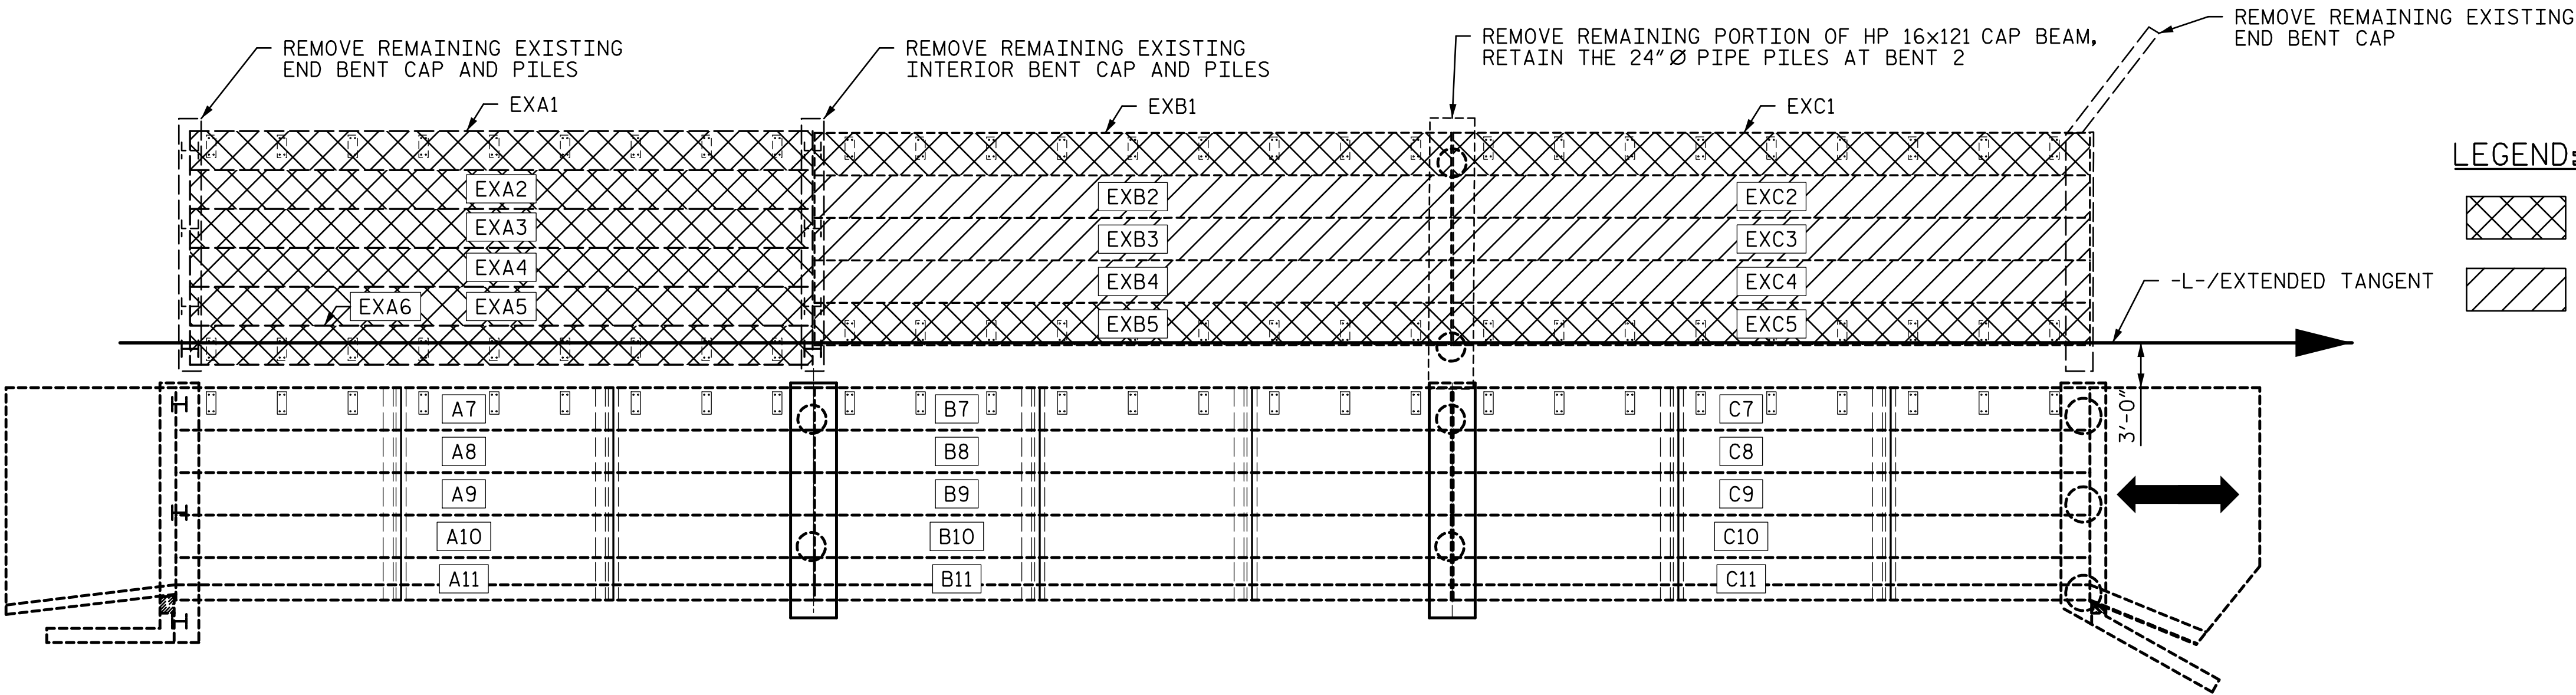

SPAN A

SPAN B

SPAN C


STAGE 4 (REMOVAL)

PARTIAL REMOVAL OF SPANS A, B, AND C - LEFT OF -L-

LEGEND:



REMOVE (SEE NOTES)

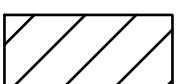

REMOVE TO BE REUSED (SEE NOTES)

PROJECT NO. DF18314.2045332

HENDERSON COUNTY

STATION: 13+70.81 -L-

SHEET 2 OF 8



STATE OF NORTH CAROLINA  
DEPARTMENT OF TRANSPORTATION  
RALEIGH

CONSTRUCTION  
STAGING

DRAWN BY : M. KHIN DATE : 01/2025  
CHECKED BY : M. ACOSTA DATE : 01/2025  
DESIGN ENGINEER OF RECORD: M. ACOSTA DATE : 03/2026

DOCUMENT NOT CONSIDERED  
FINAL UNLESS ALL  
SIGNATURES COMPLETED

REVISIONS						SHEET NO.
NO.	BY:	DATE:	NO.	BY:	DATE:	
1			3			S-7
2			4			TOTAL SHEETS 32