




PLAN OF WING (W1)

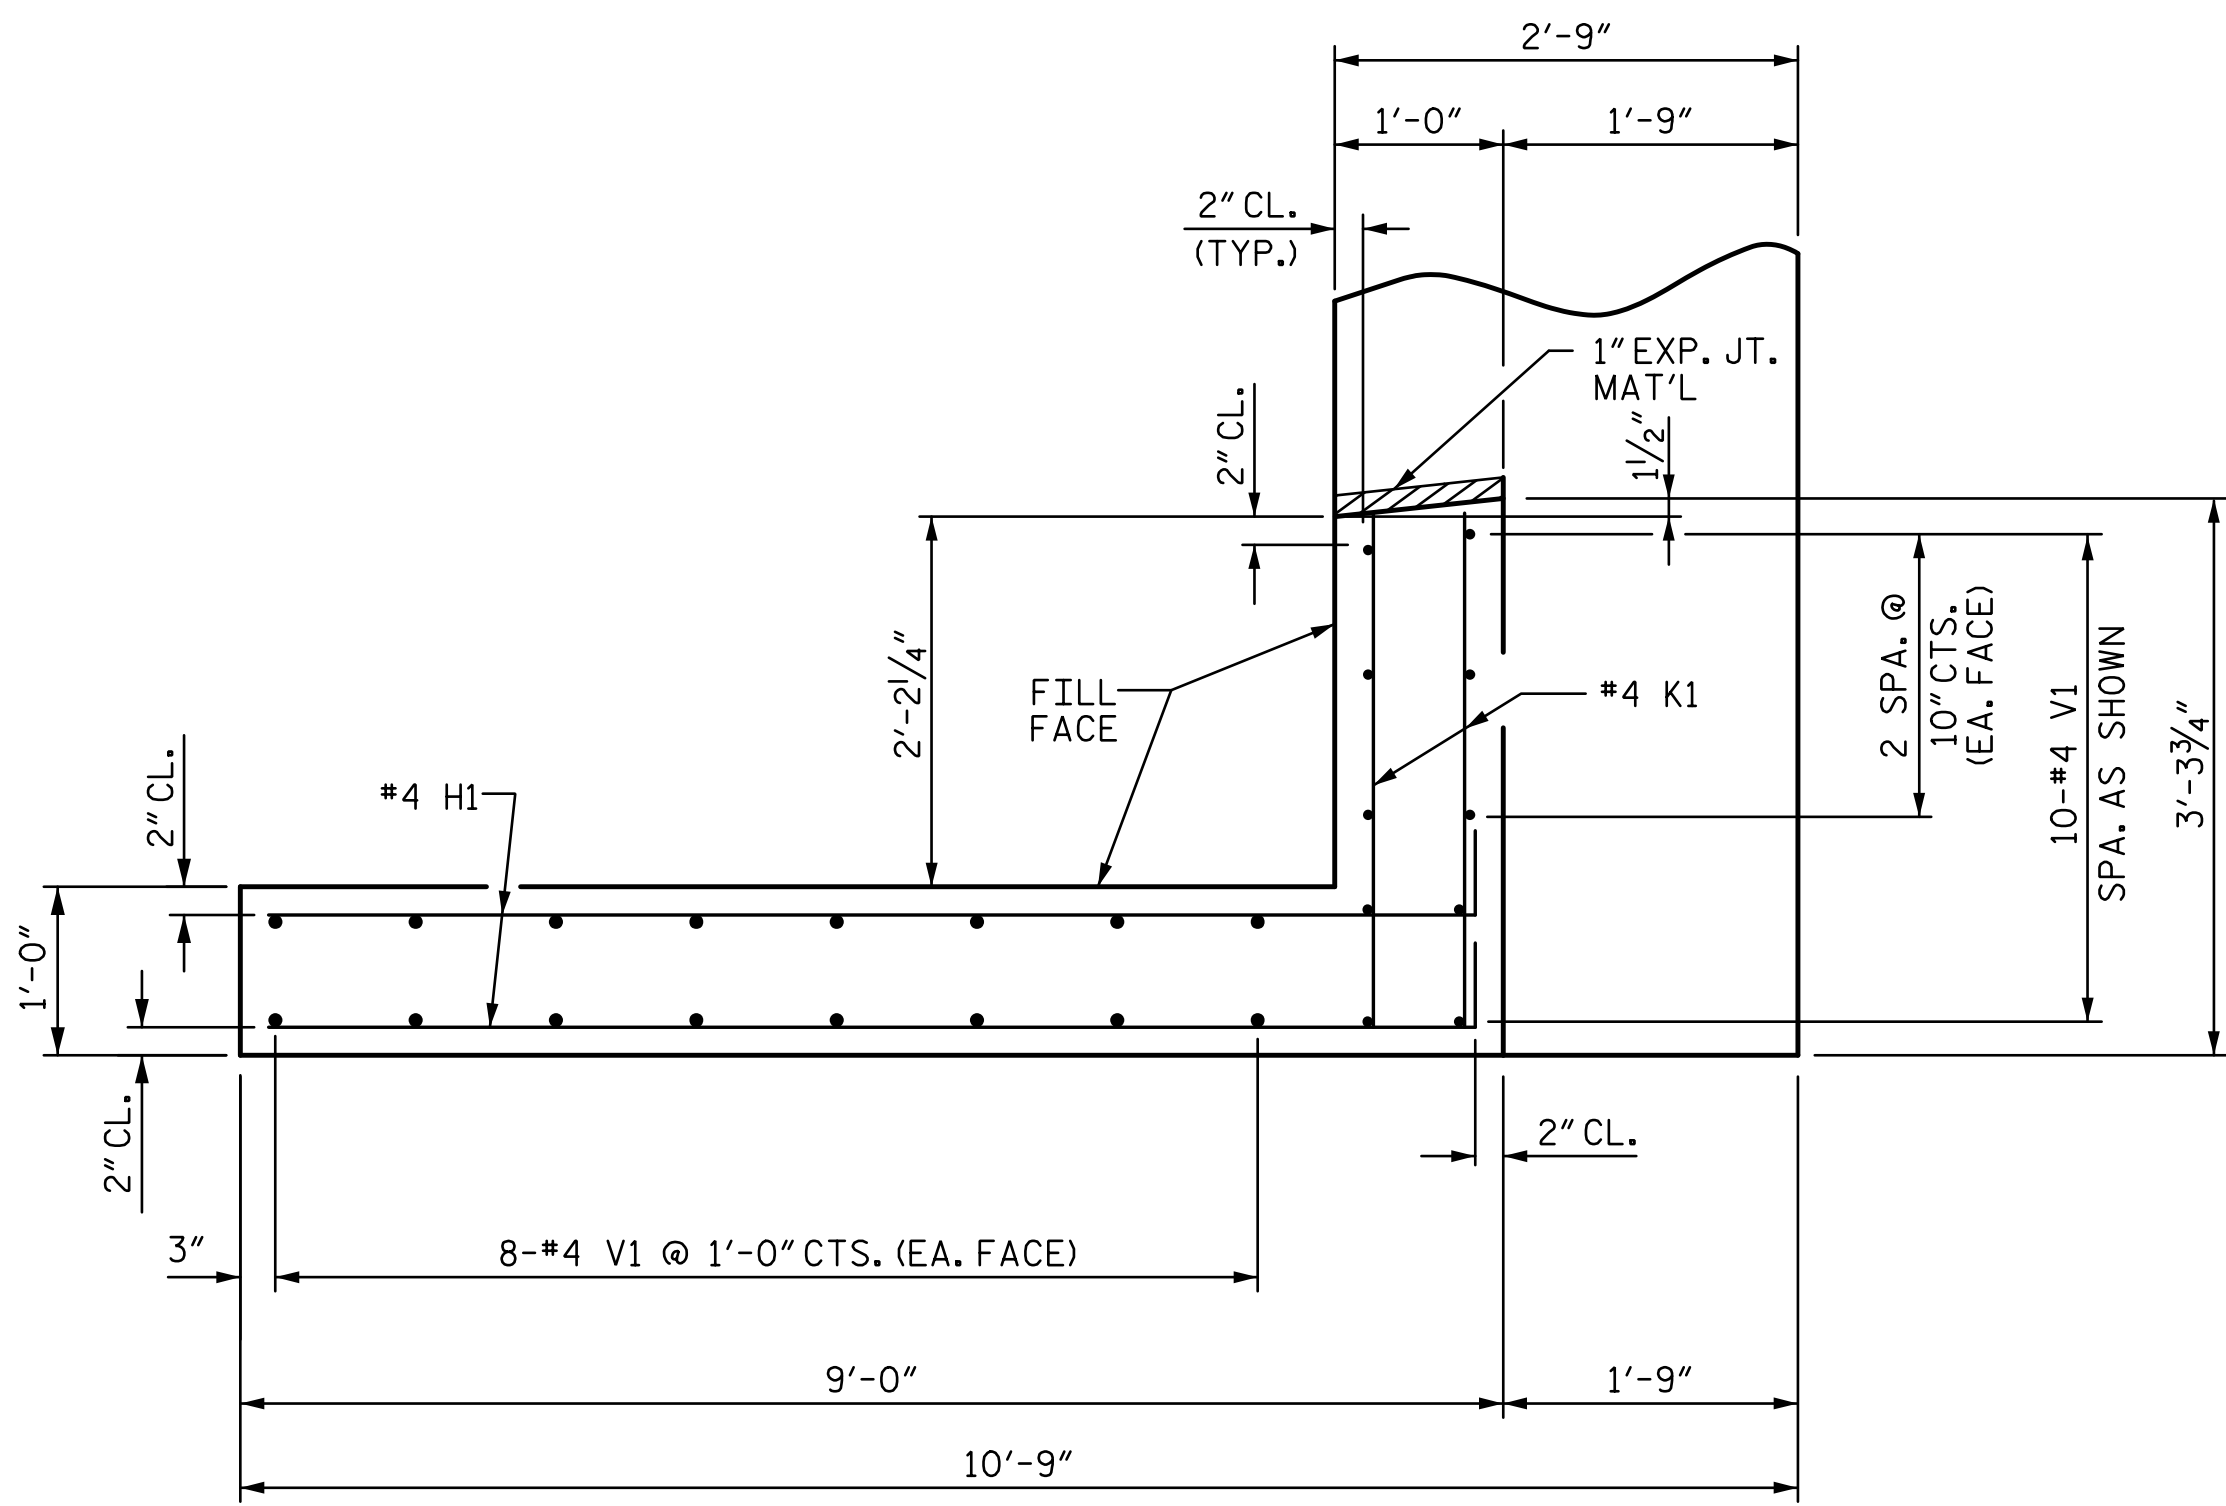


PLAN OF WING (W2)

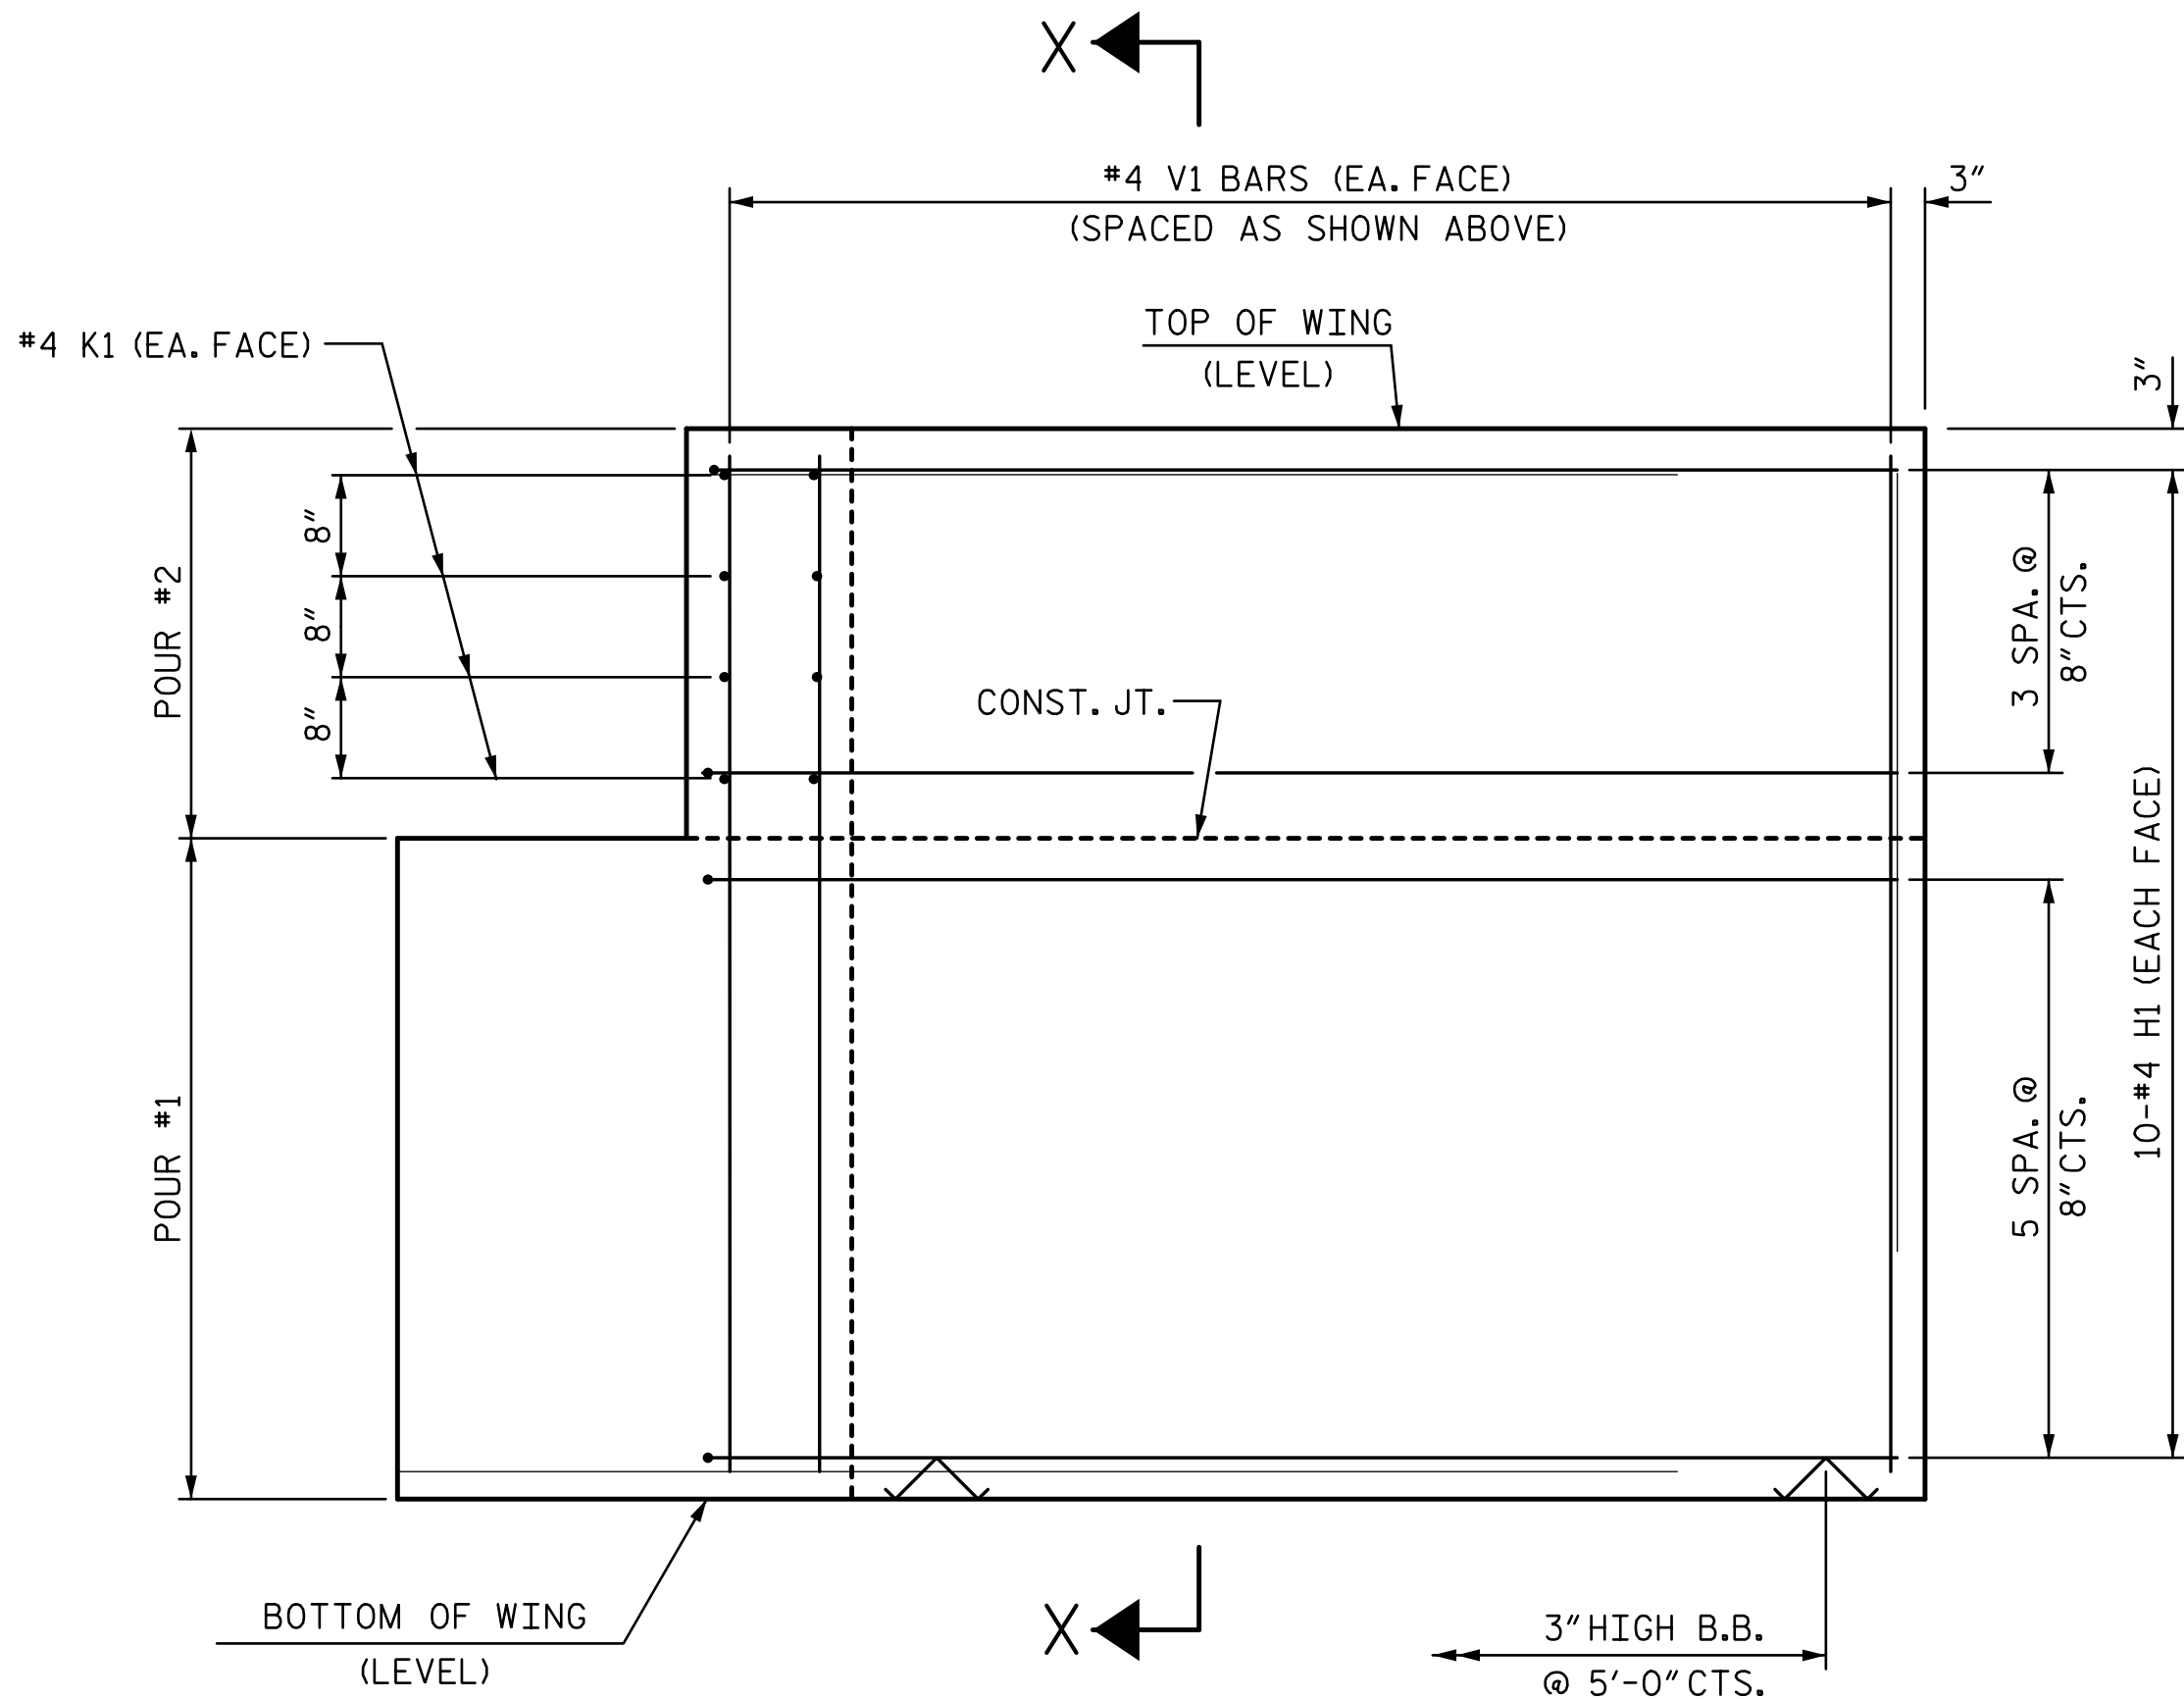


ELEVATION OF WING (W1)

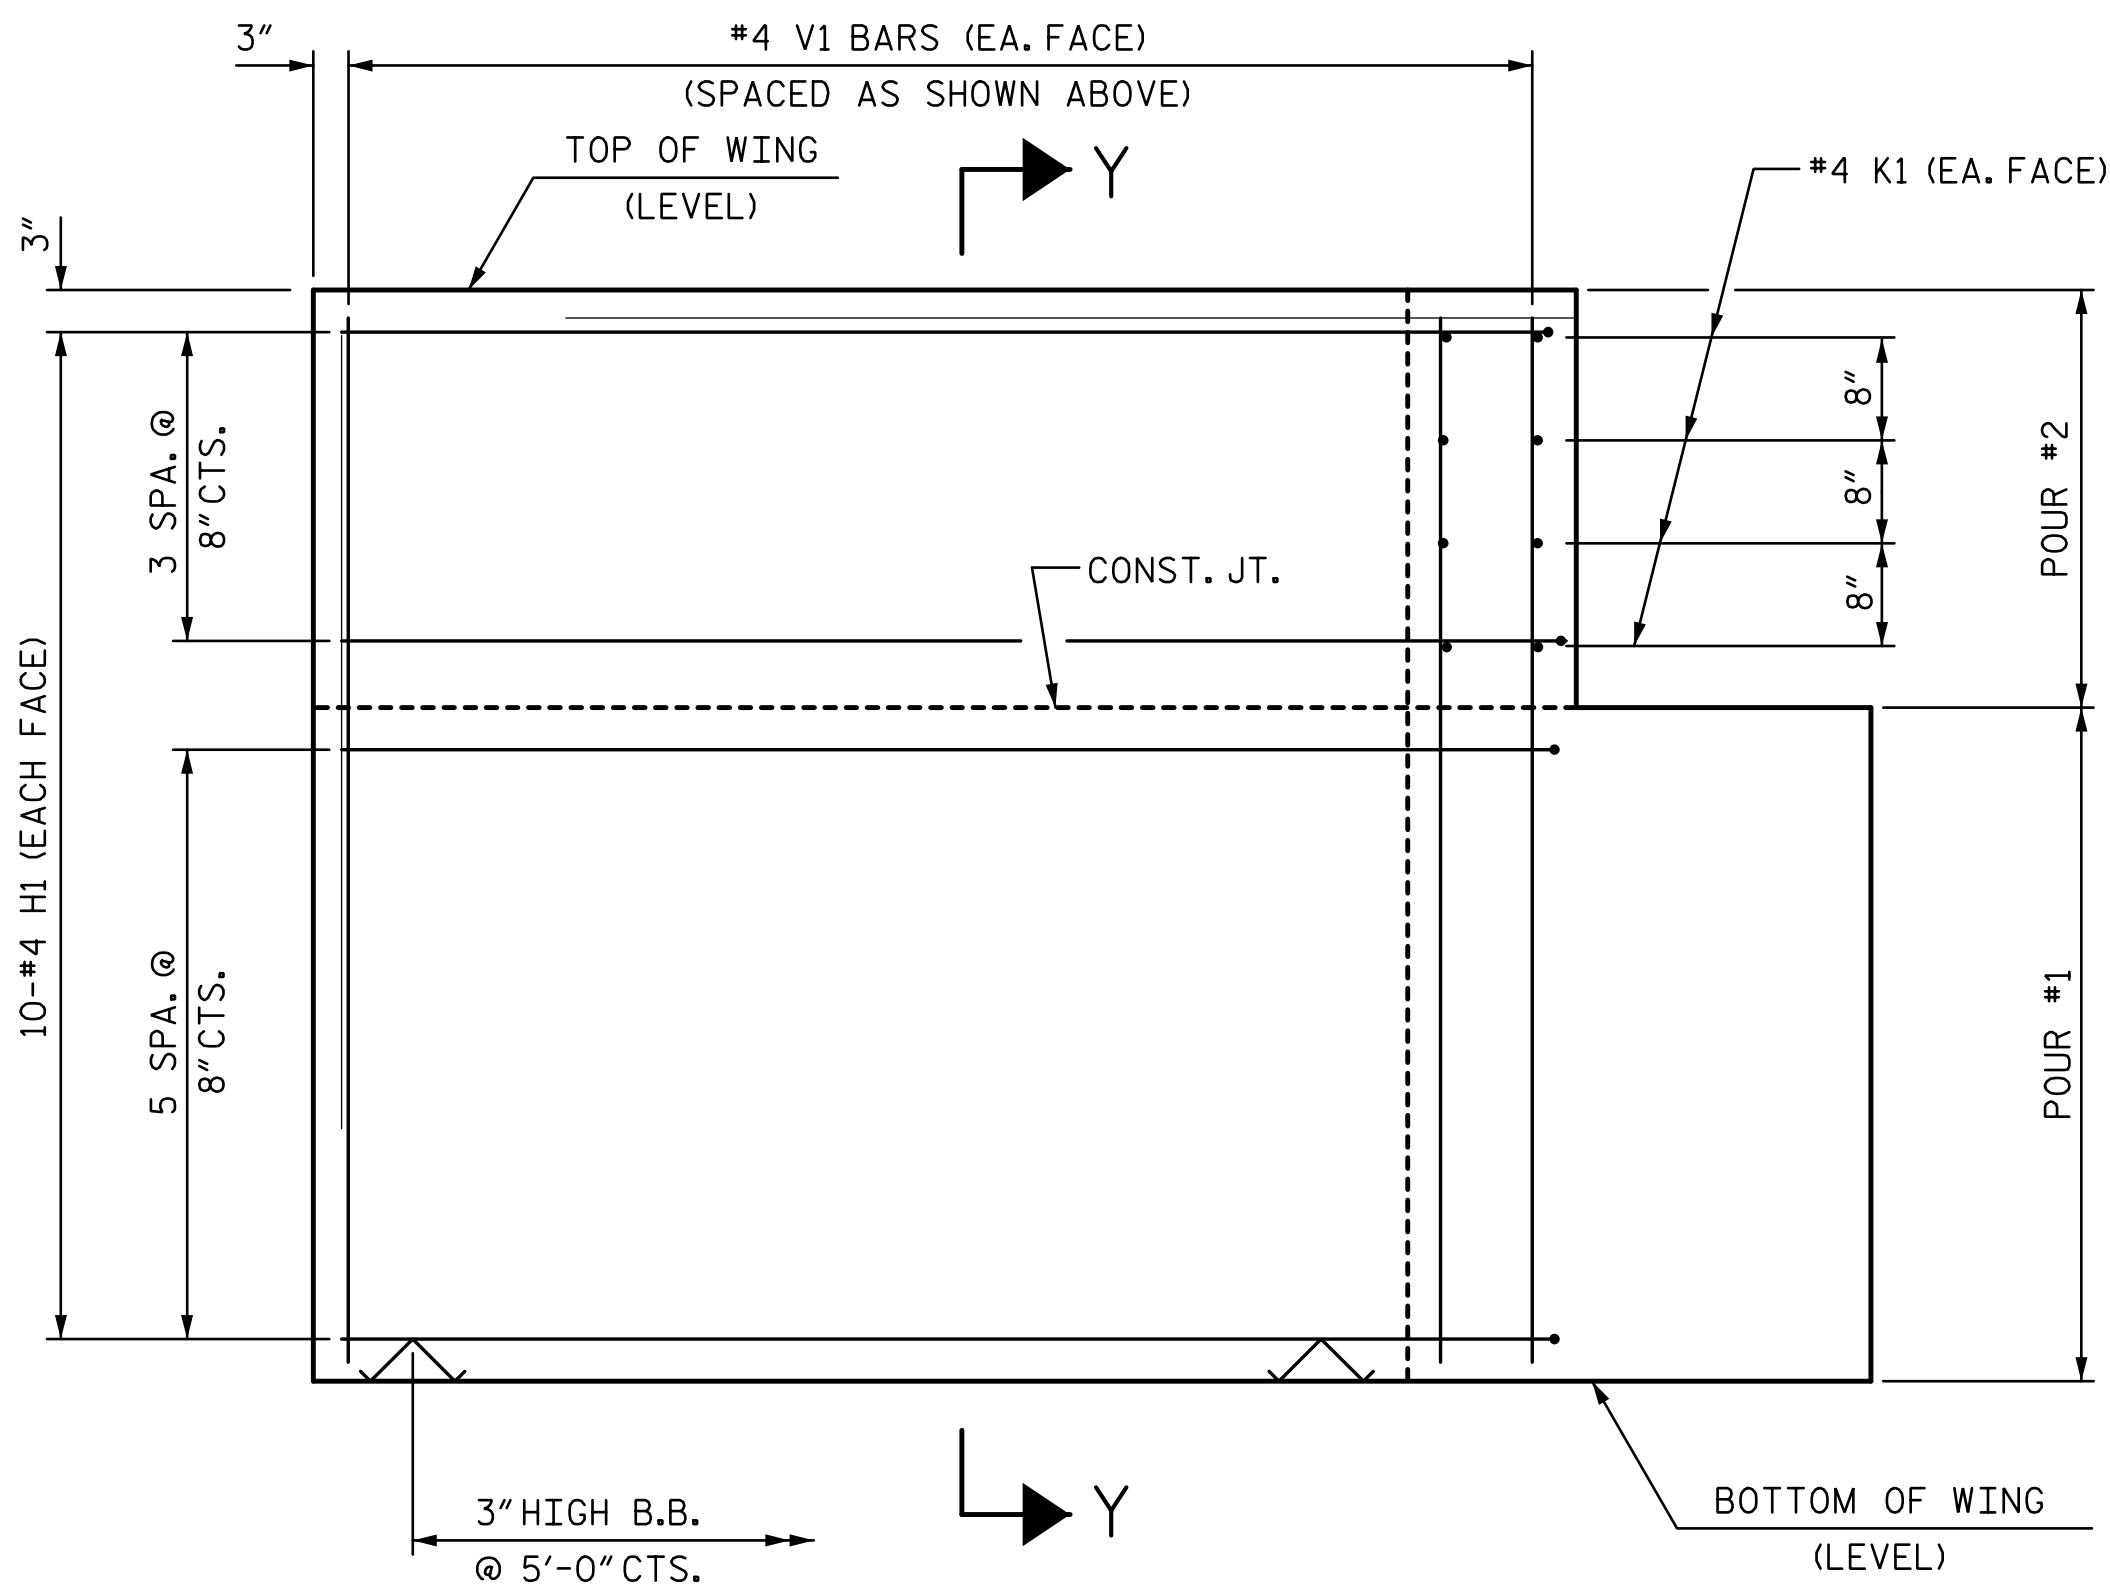

ELEVATION OF WING (W2)

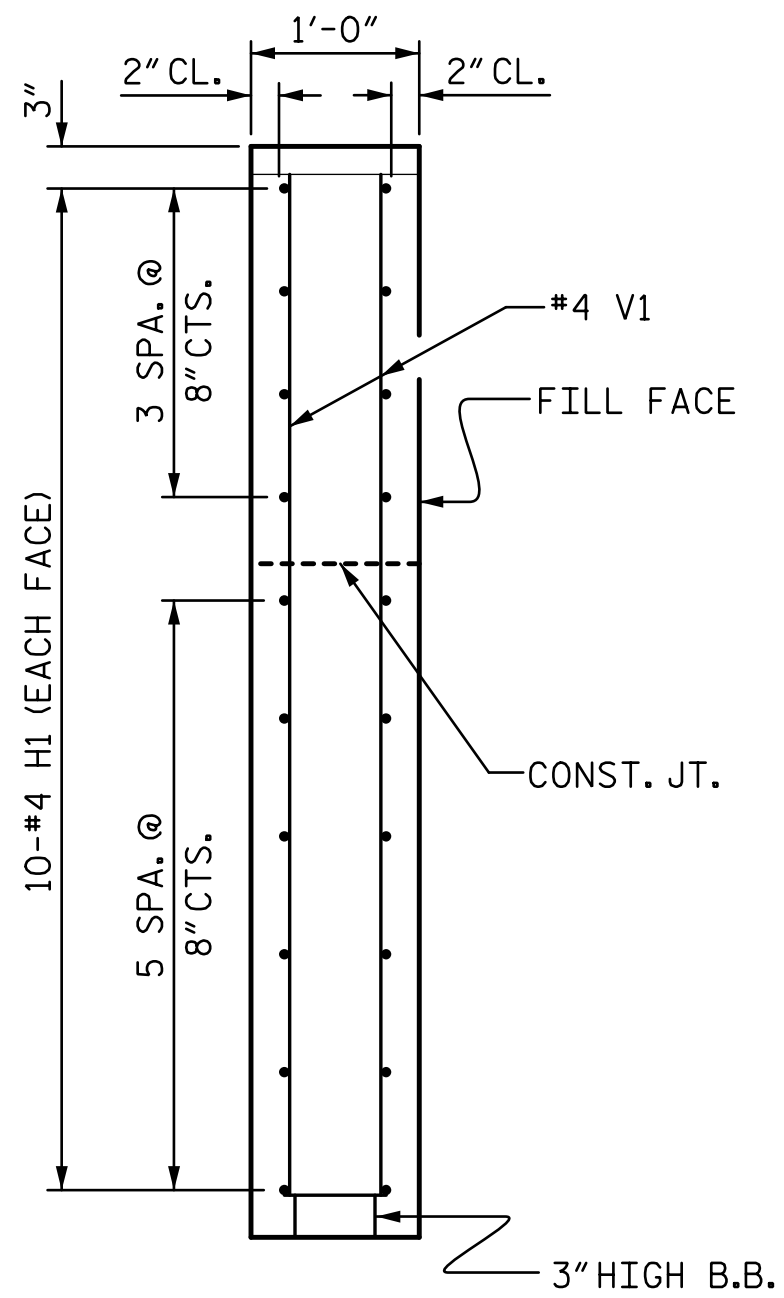

SECTION X-X

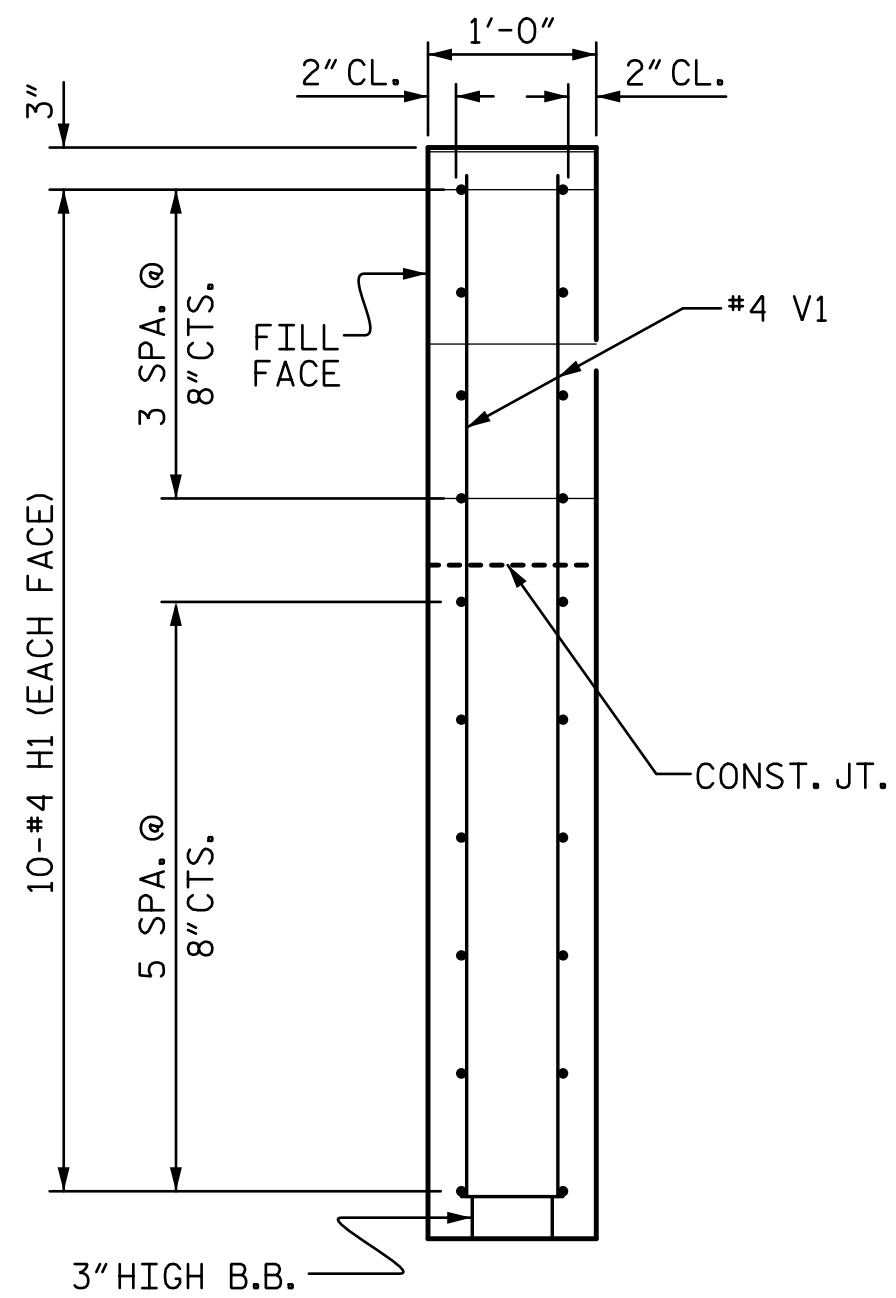

SECTION Y-Y

PROJECT NO. DF18314.2045332
HENDERSON COUNTY
STATION: 13+70.81 -L-

SHEET 2 OF 3



REVISIONS						SHEET NO.
NO.	BY:	DATE:	NO.	BY:	DATE:	
1			3			S-22
2			4			32

DRAWN BY : J. SCACCA DATE : 01/2025
CHECKED BY : M. ACOSTA DATE : 01/2025
DESIGN ENGINEER OF RECORD: M. ACOSTA DATE : 03/2026

DOCUMENT NOT CONSIDERED
FINAL UNLESS ALL
SIGNATURES COMPLETED