
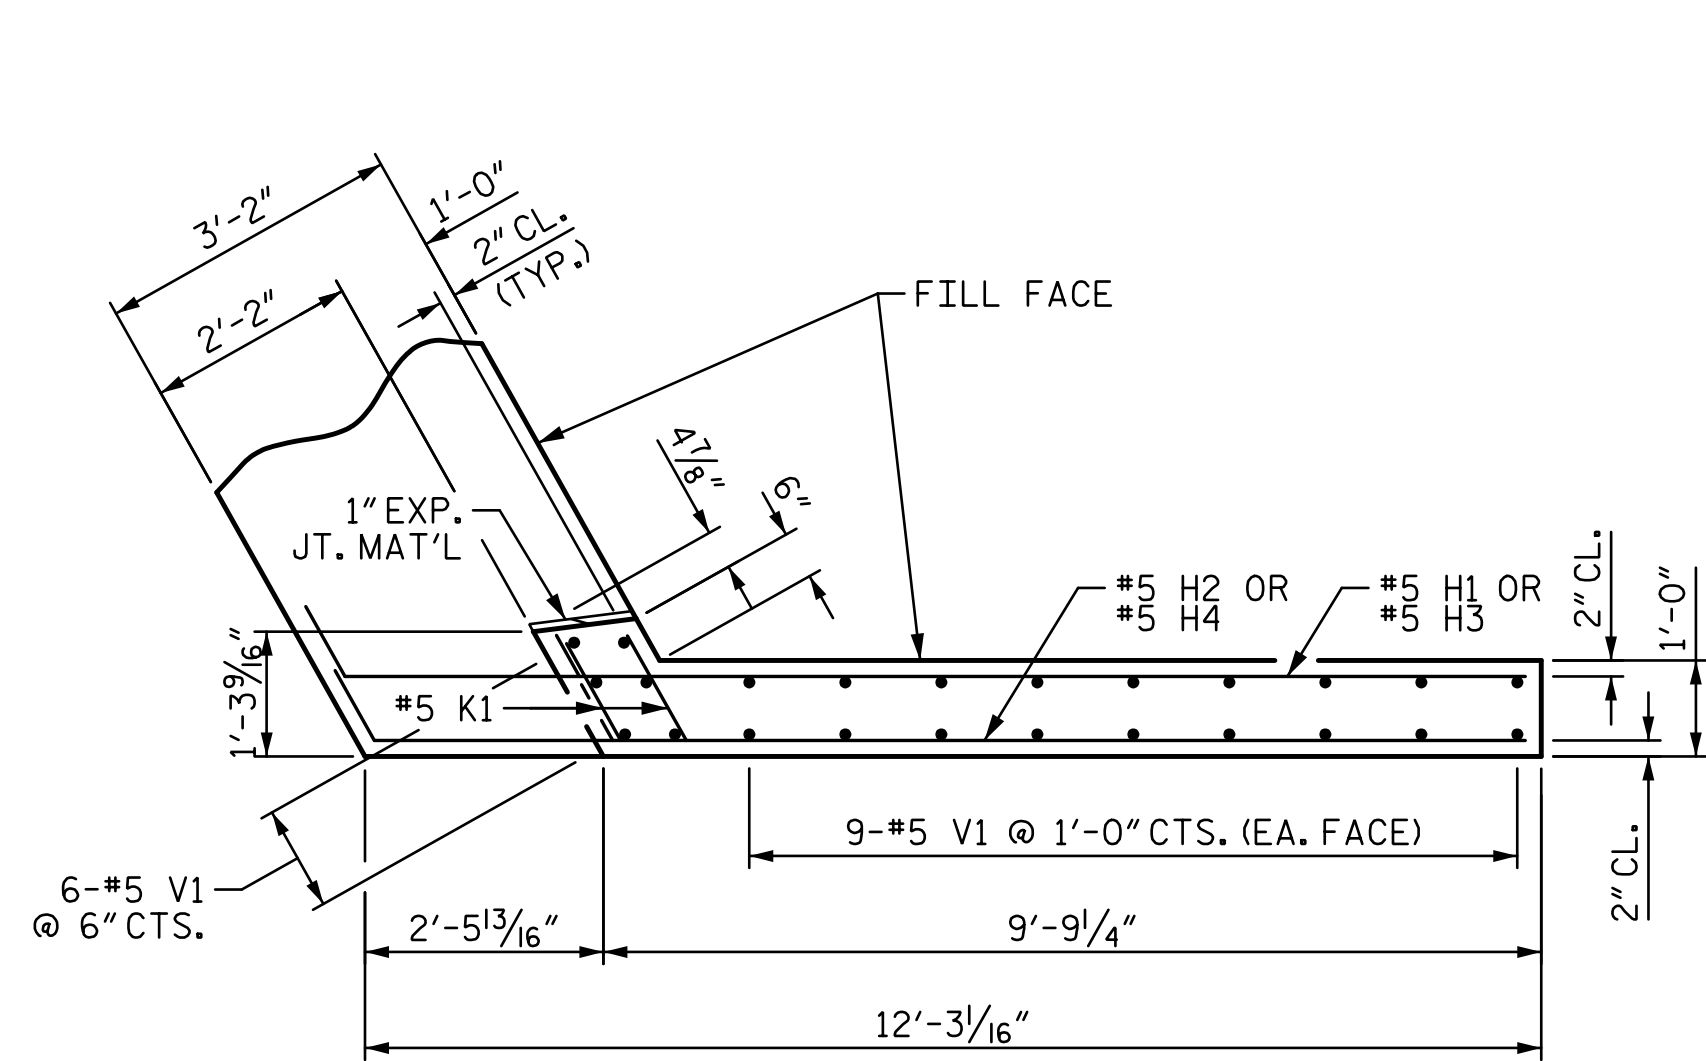



+

 $+$ 


PLAN OF WING (W1)

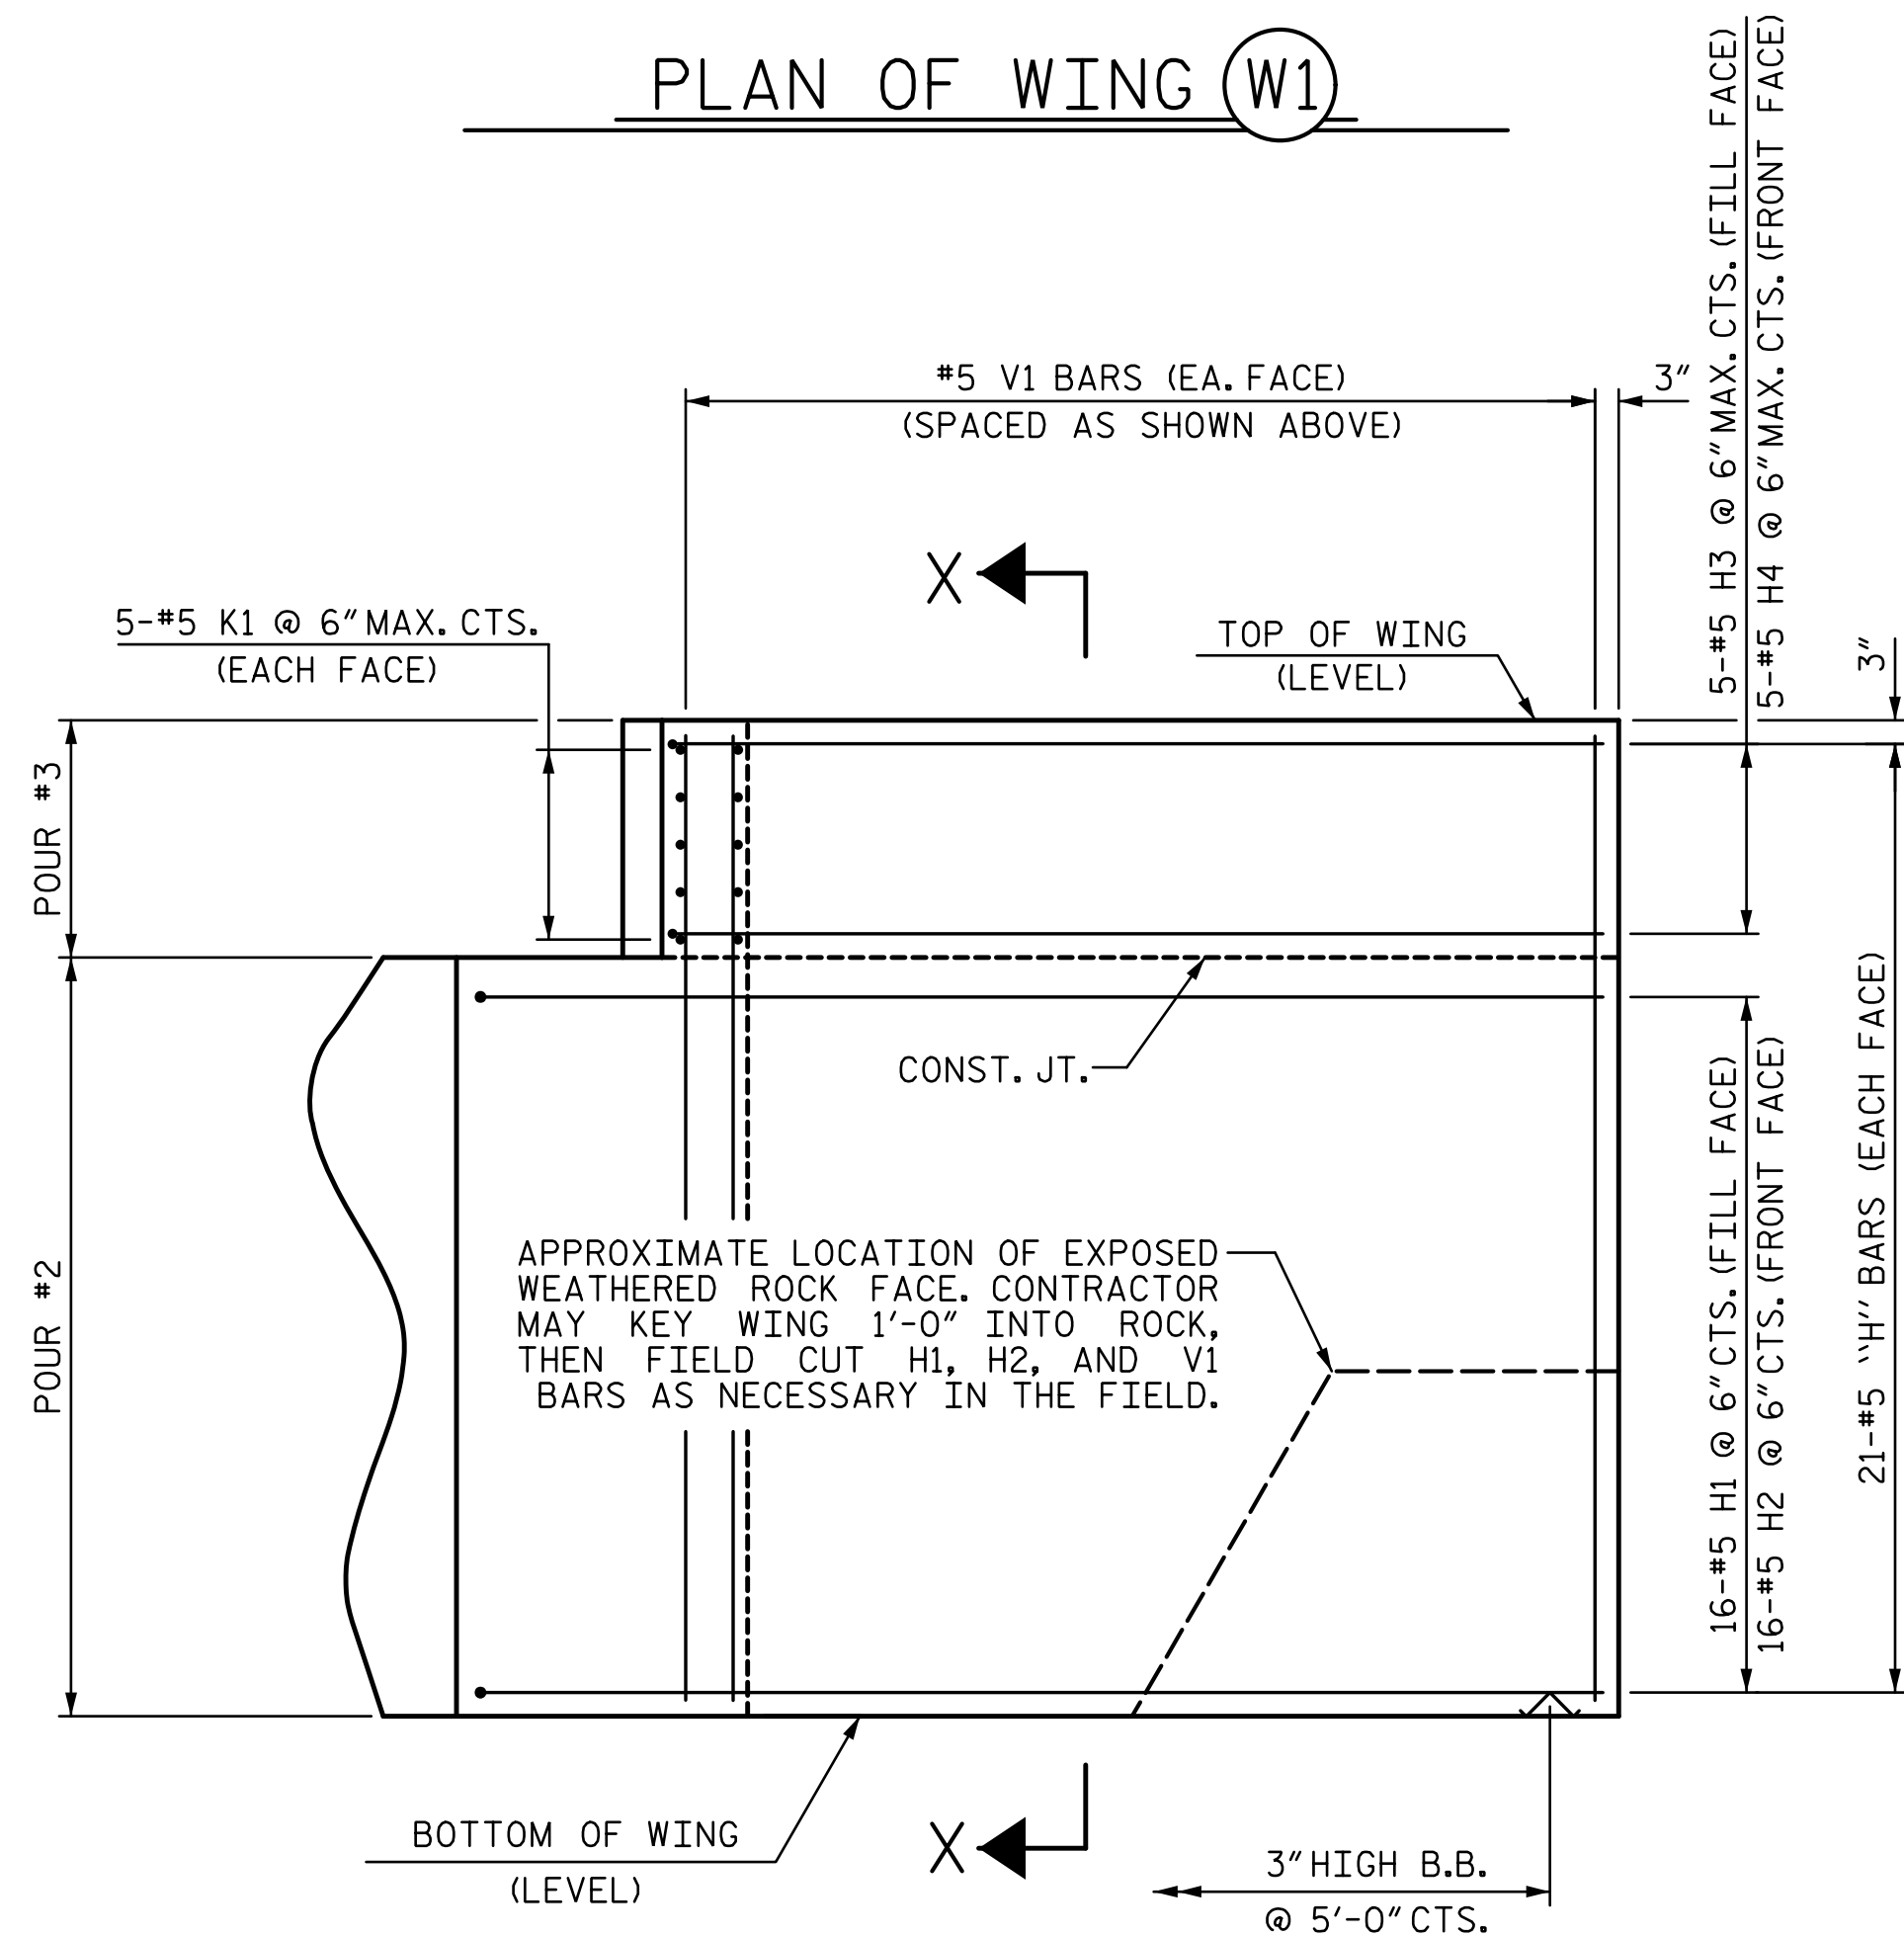


ELEVATION OF WING (W1)

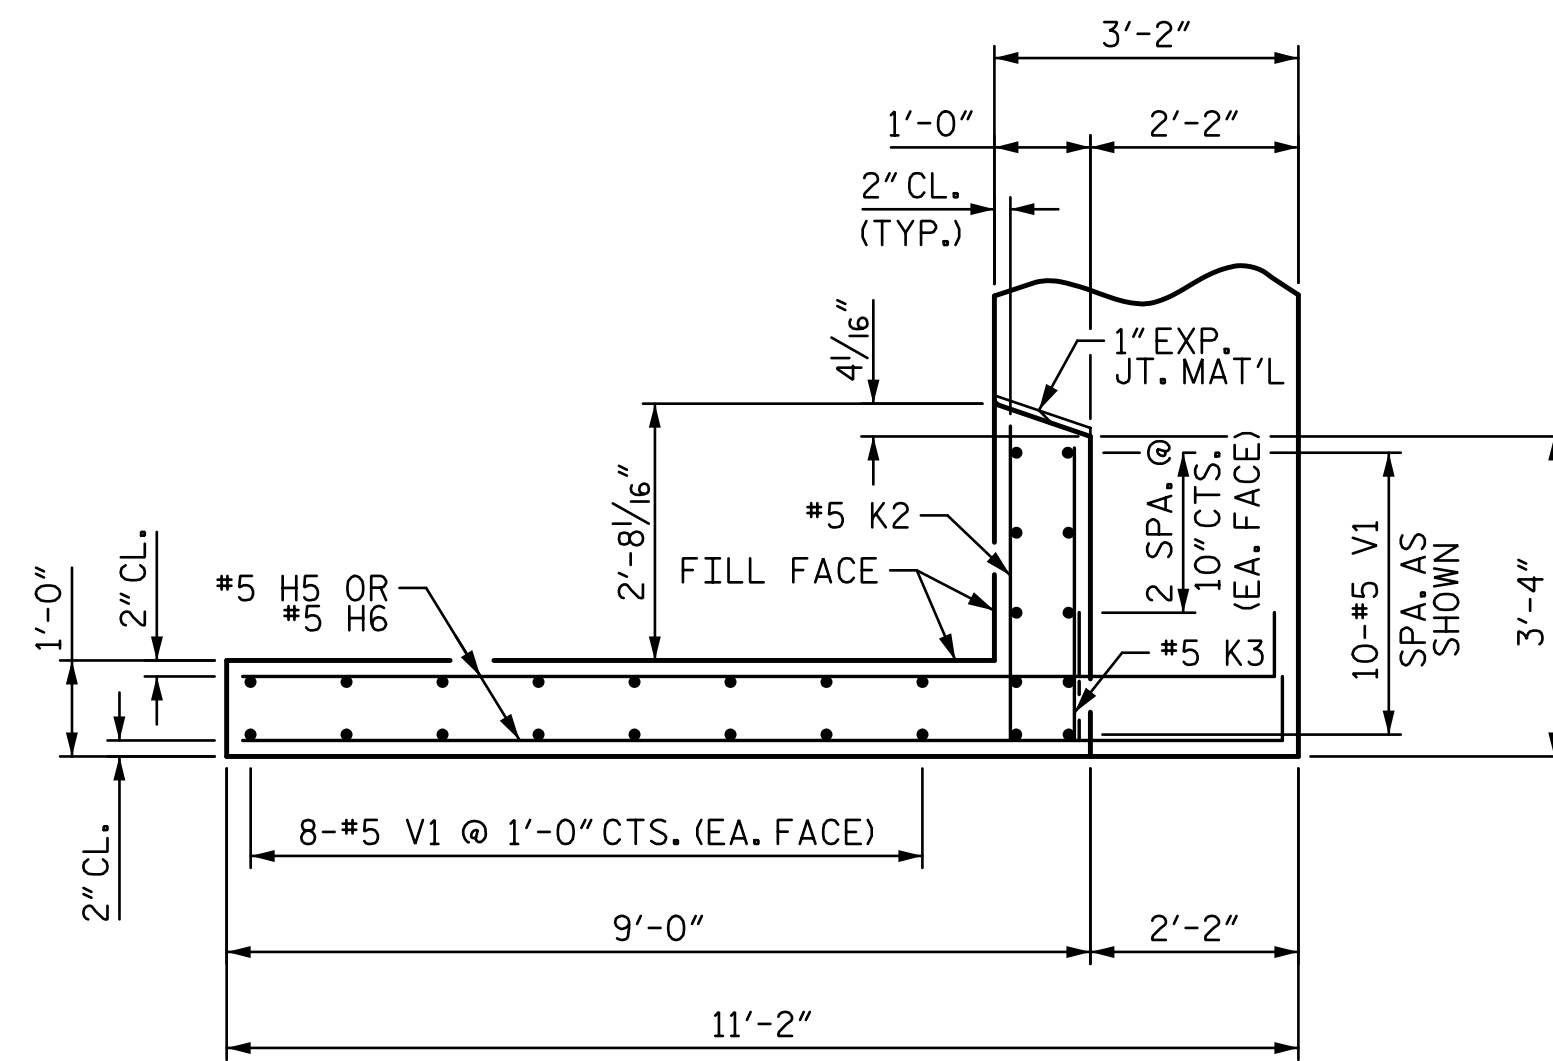

PLAN OF WING (W2)

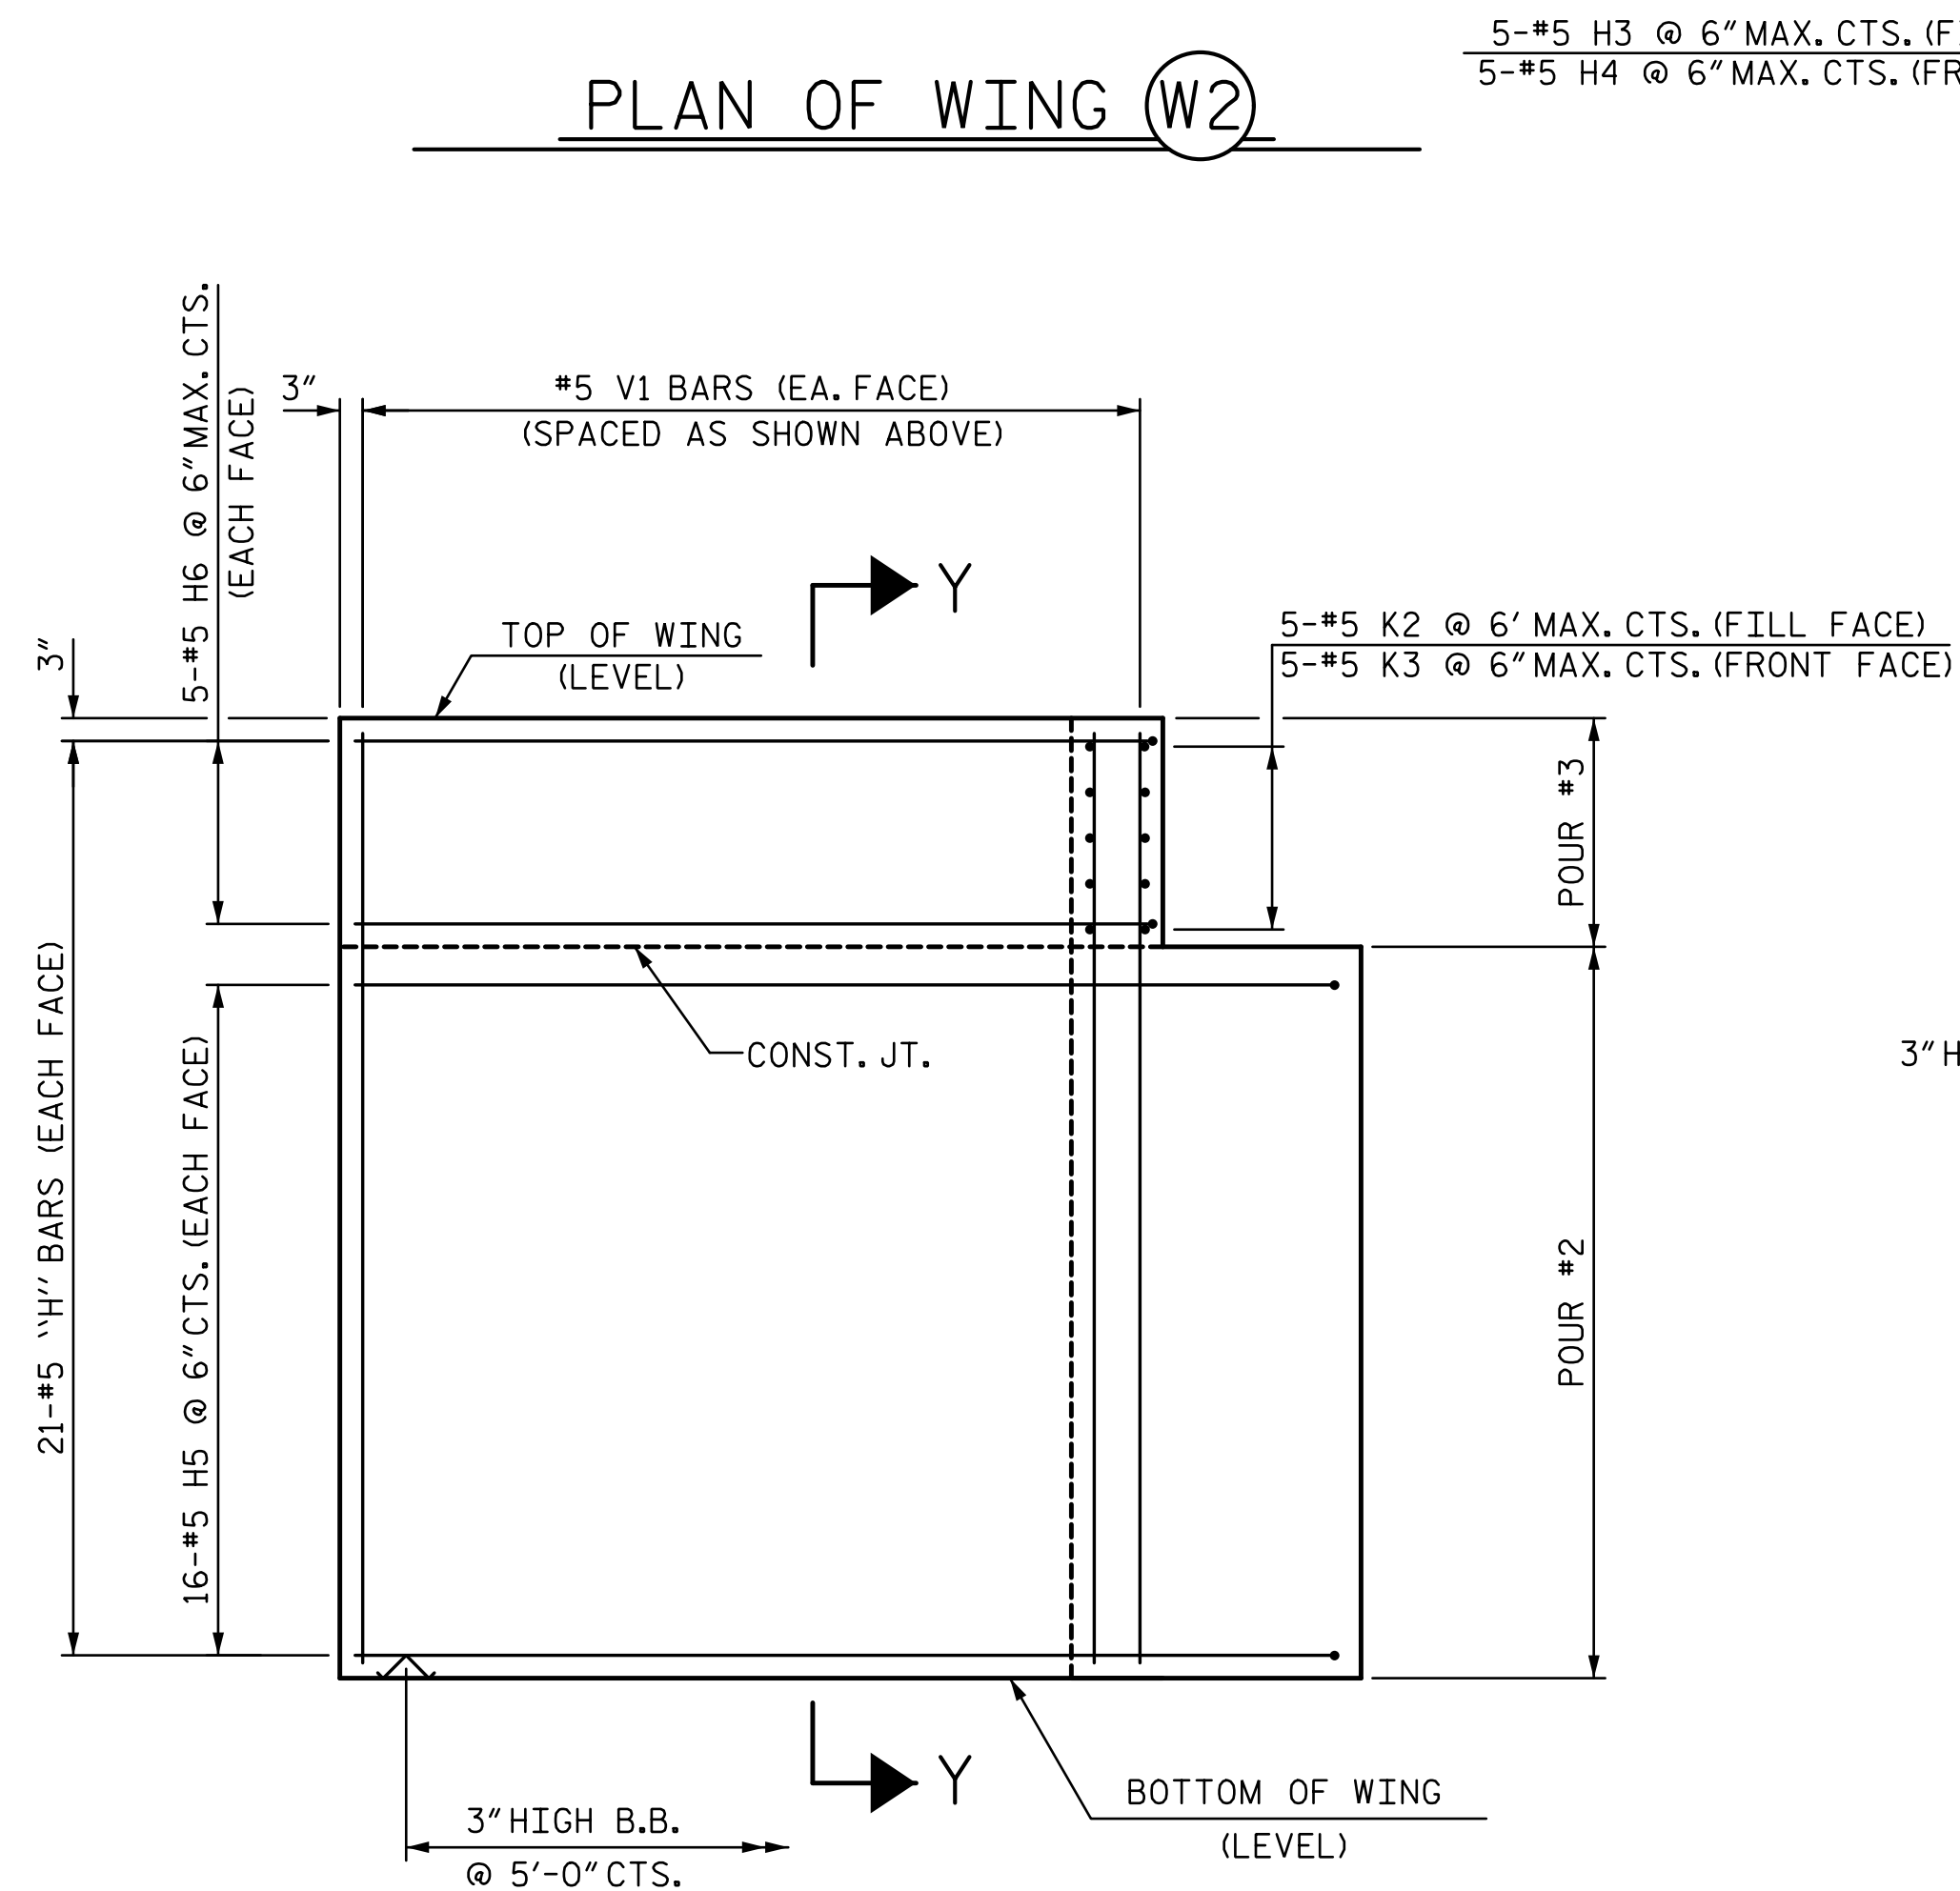

ELEVATION OF WING (W2)

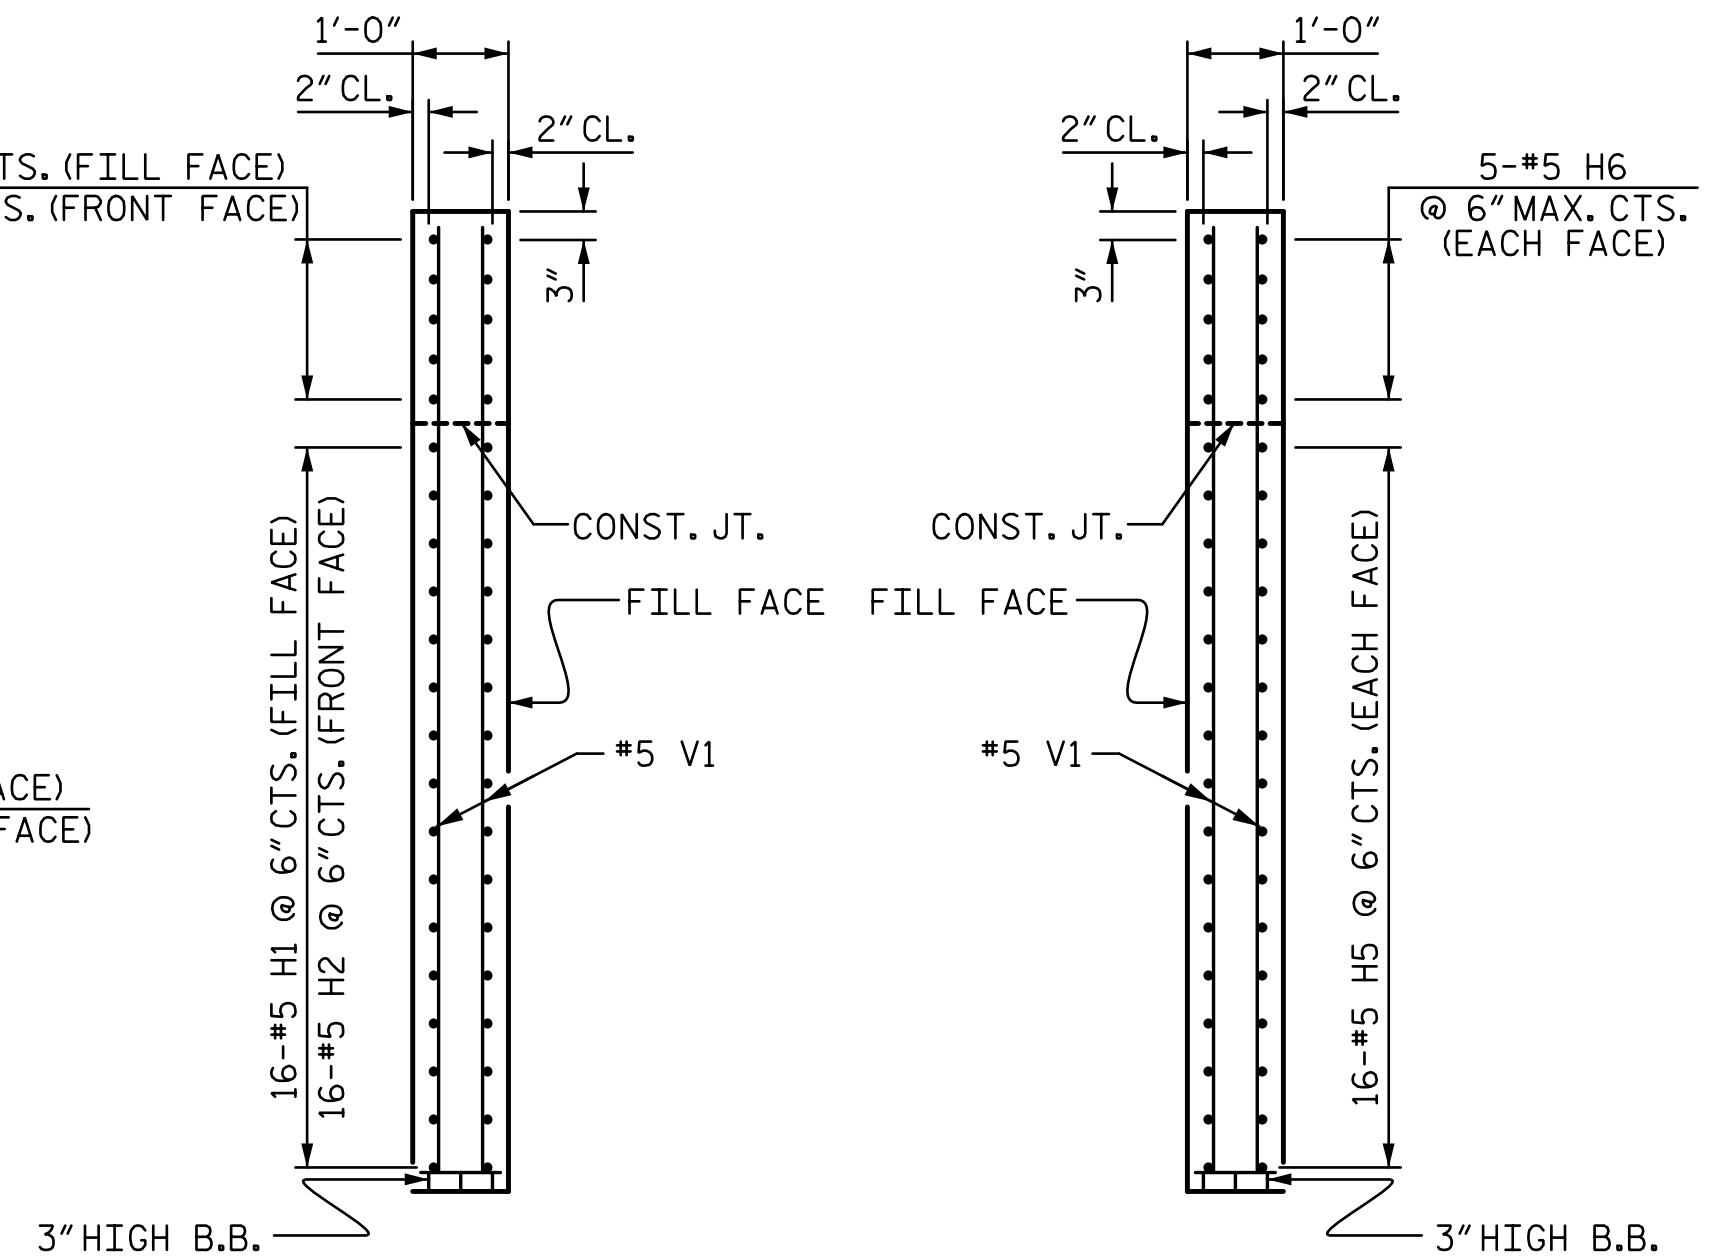

SECTION X-X

SECTION Y-Y

PROJECT NO. DF18314.2045332
 HENDERSON COUNTY
 STATION: 13+70.81 -L-

SHEET 2 OF 3



STATE OF NORTH CAROLINA
DEPARTMENT OF TRANSPORTATION
RALEIGH
SUBSTRUCTURE

END BENT 2
WING DETAILS

Inc.	REVISIONS						SHEET NO.
	NO.	BY:	DATE:	NO.	BY:	DATE:	S-28
	1			3			TOTAL SHEETS
	2			4			32

DRAWN BY : J. SCACCA DATE : 06/2025
 CHECKED BY : M. ACOSTA DATE : 07/2025
 DESIGN ENGINEER OF RECORD: M. ACOSTA DATE : 03/2026

DOCUMENT NOT CONSIDERED
FINAL UNLESS ALL
SIGNATURES COMPLETED