


6/23/16



PROJ. REFERENCE NO.	SHEET NO.
WBS 47854	X-5

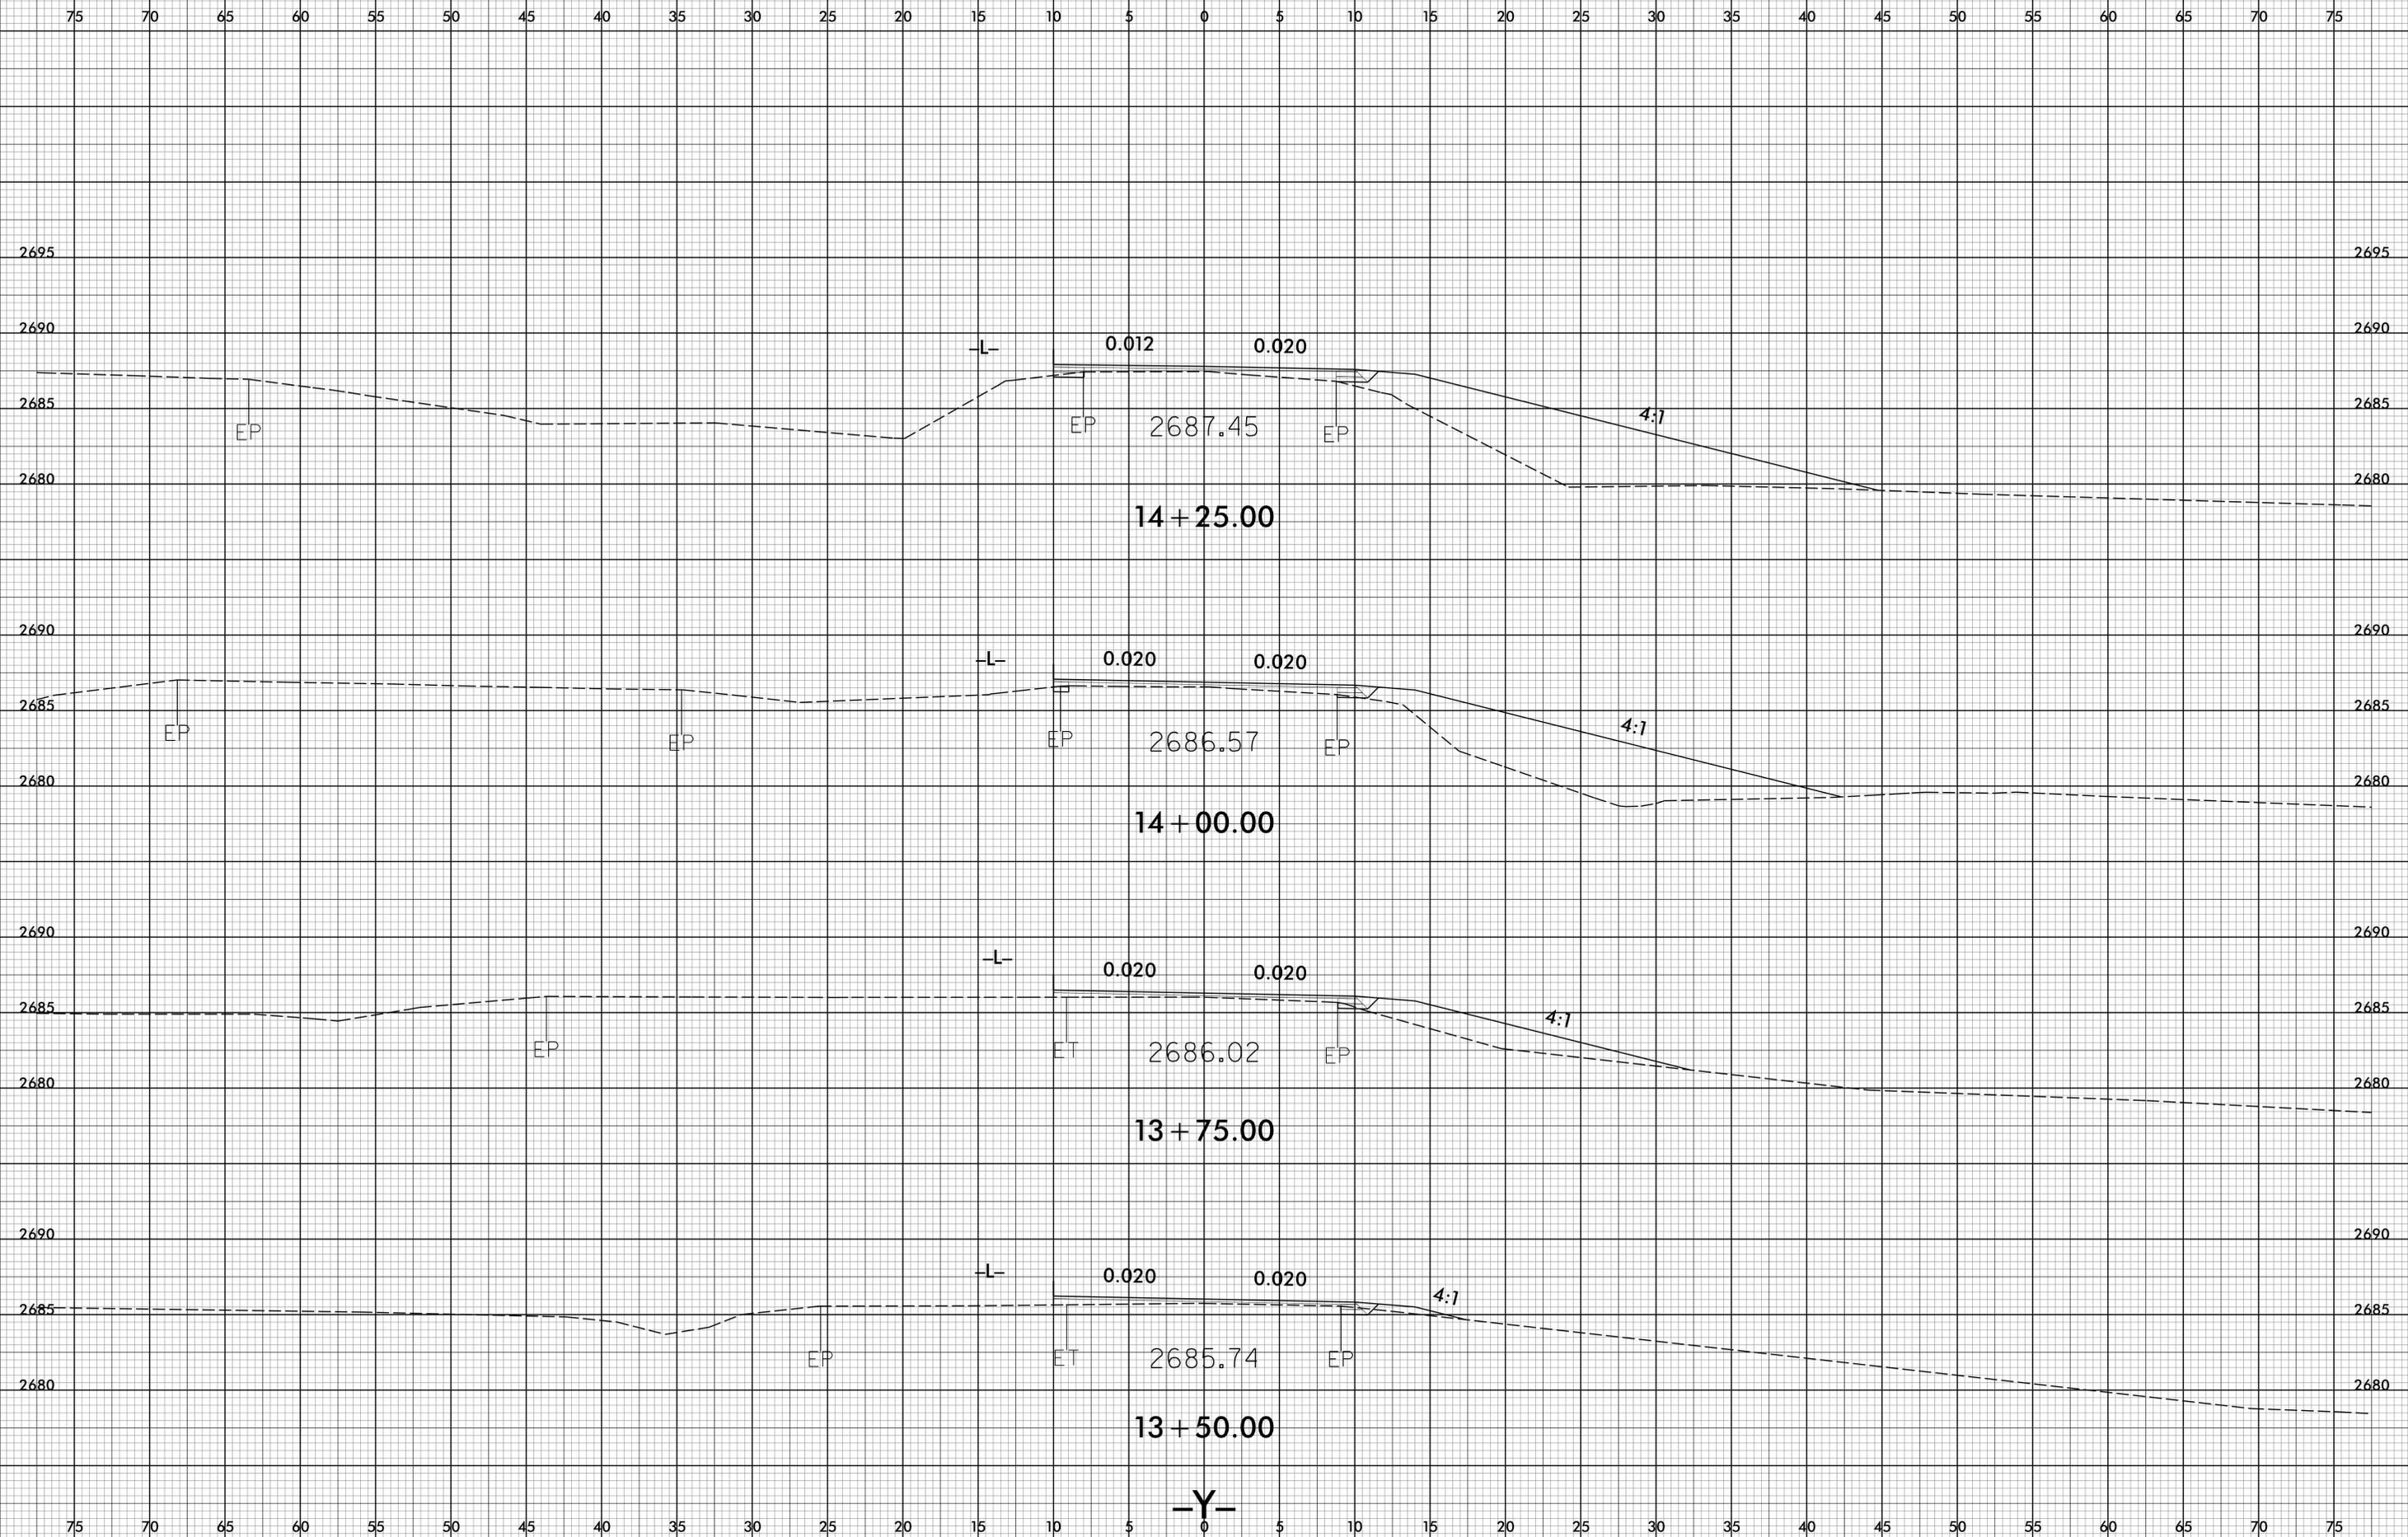

4/26/2019 1:26:49 PM \\Corridor-Modeling\nc215\_Rdy\_xpl.Y.dgn