


11/14/23

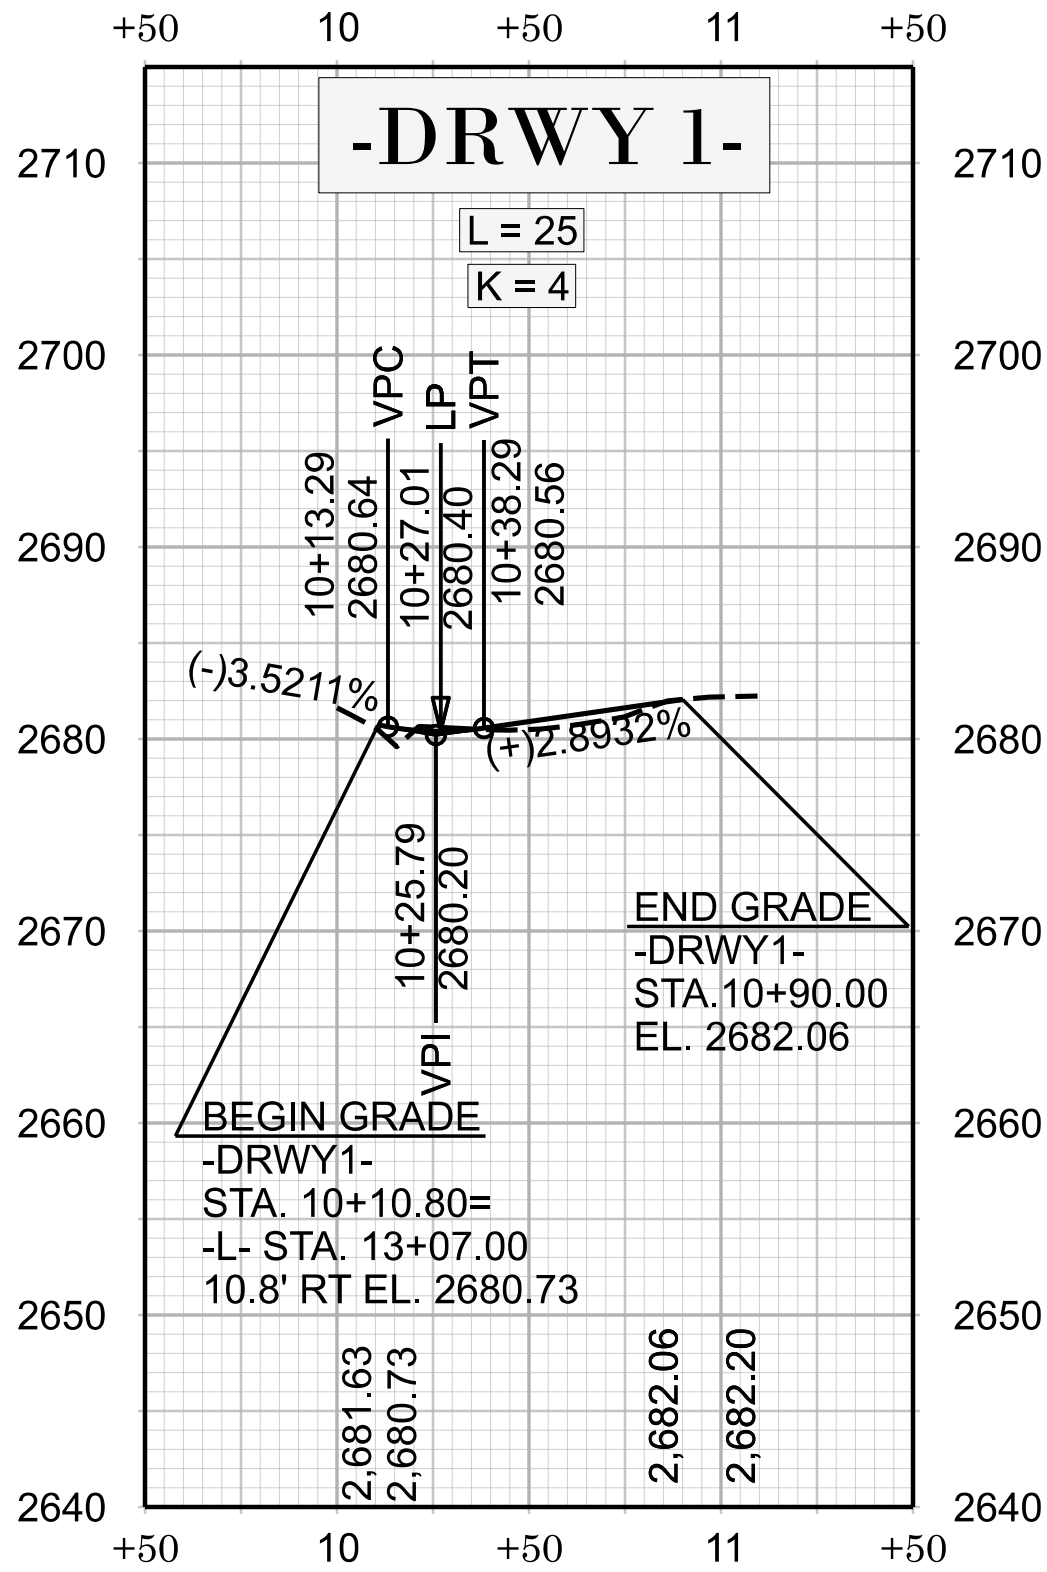

FOR -DRWY1- PLAN, SEE SHEET 4

HN-0031

3RD1006

NORTH CAROLINA
DEPARTMENT OF TRANSPORTATION
TRANSYLVANIA COUNTY

ROADWAY DESIGN
ENGINEER

DOCUMENT NOT CONSIDERED FINAL
UNLESS ALL SIGNATURES COMPLETED

HYDRAULICS
ENGINEER

DOCUMENT NOT CONSIDERED FINAL
UNLESS ALL SIGNATURES COMPLETED

PREPARED BY

TGS ENGINEERS
201 W. MAIN ST., STE. 200
SHELBY, NC 28150
CORP. LICENSE NO. 17C-0275

REVISIONS
MARCH 06, 2026 - RIGHT OF WAY REVISION #1 - DRIVEWAY AND TCE ADDED TO PARCEL #3