

**This electronic collection of documents is provided
for the convenience of the user
and is Not a Certified Document –**



**The documents contained herein were originally issued
and sealed by the individuals whose names and license
numbers appear on each page, on the dates appearing
with their signature on that page.**

**This file or an individual page
shall not be considered a certified document.**

TIP PROJECT: N/A

CONTRACT: DN00687



PROJECT REFERENCE NO.		SHEET NO.	
44862.3.12		1	
STATE PROJECT	F.A. PROJECT NO.	DESCRIPTION	
		DN00687	

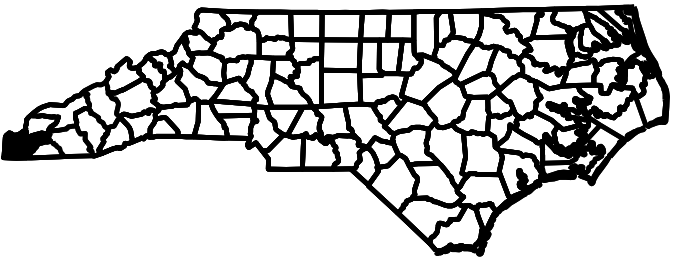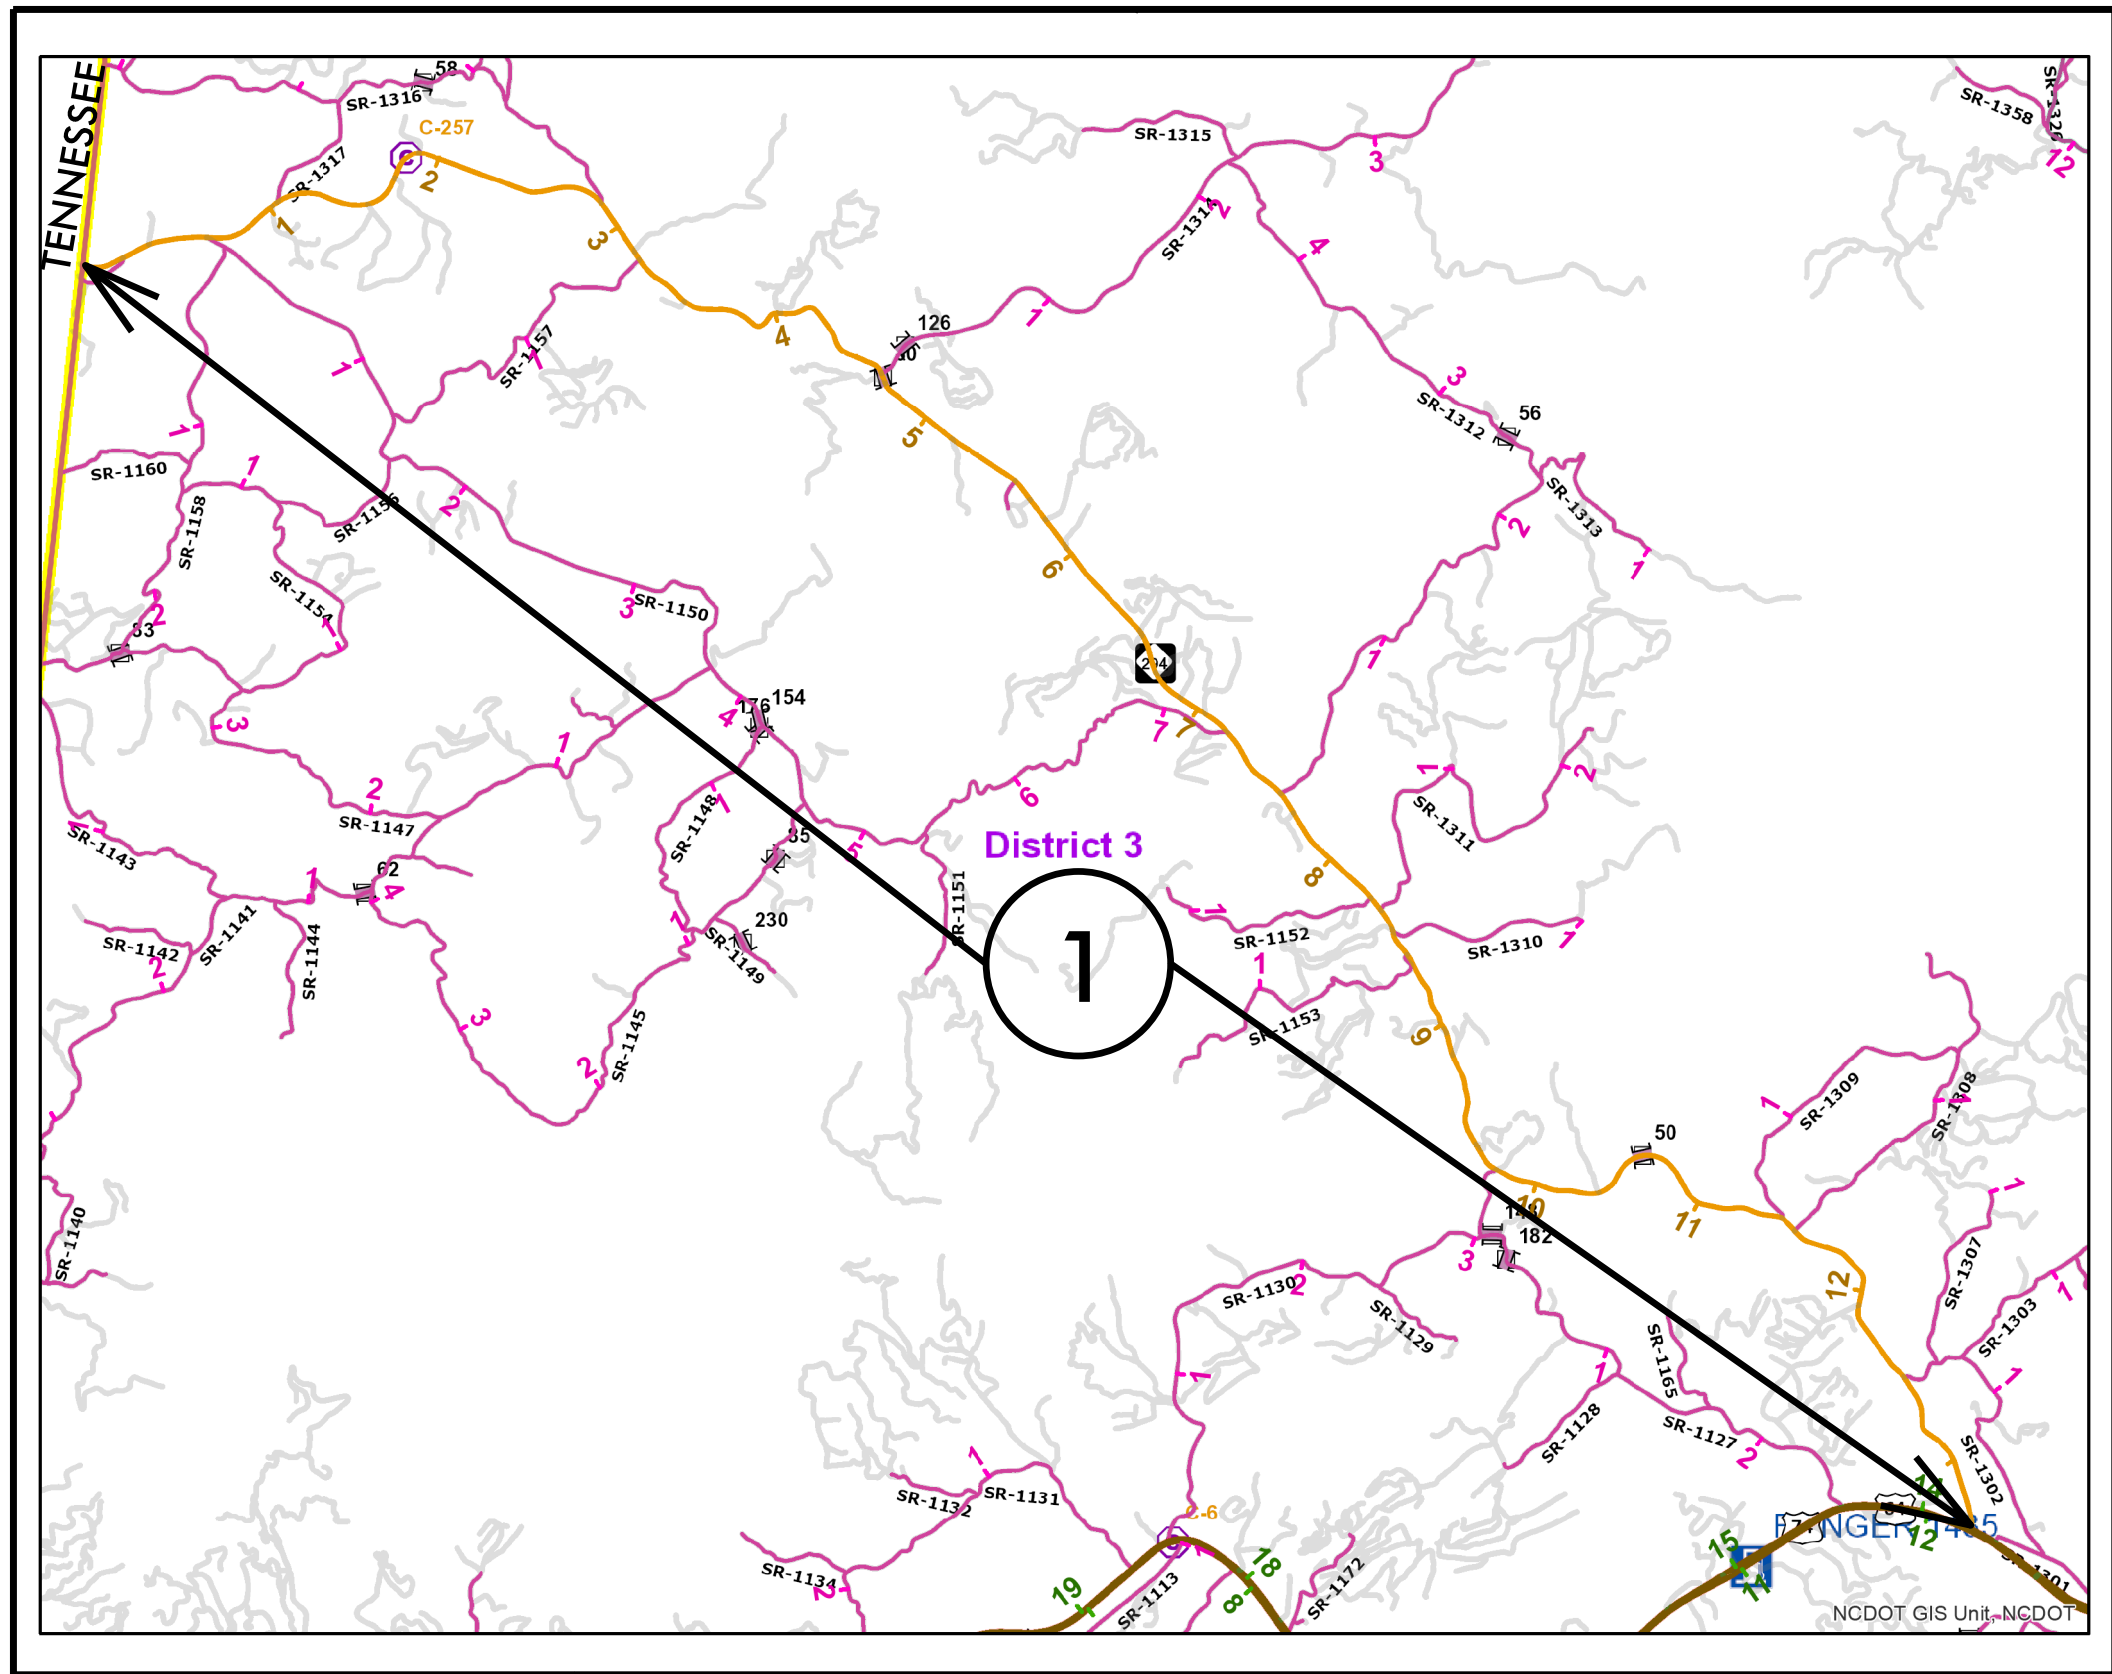

TIP PROJECT: N/A

CONTRACT: DN00687

PROJECT REFERENCE NO.		SHEET NO.
44862.3.12		2
STATE PROJECT	F.A. PROJECT NO.	DESCRIPTION
		DN00687

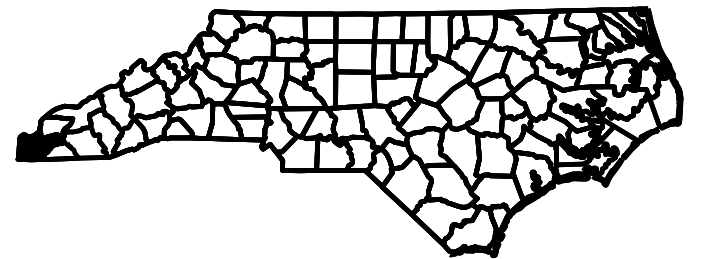
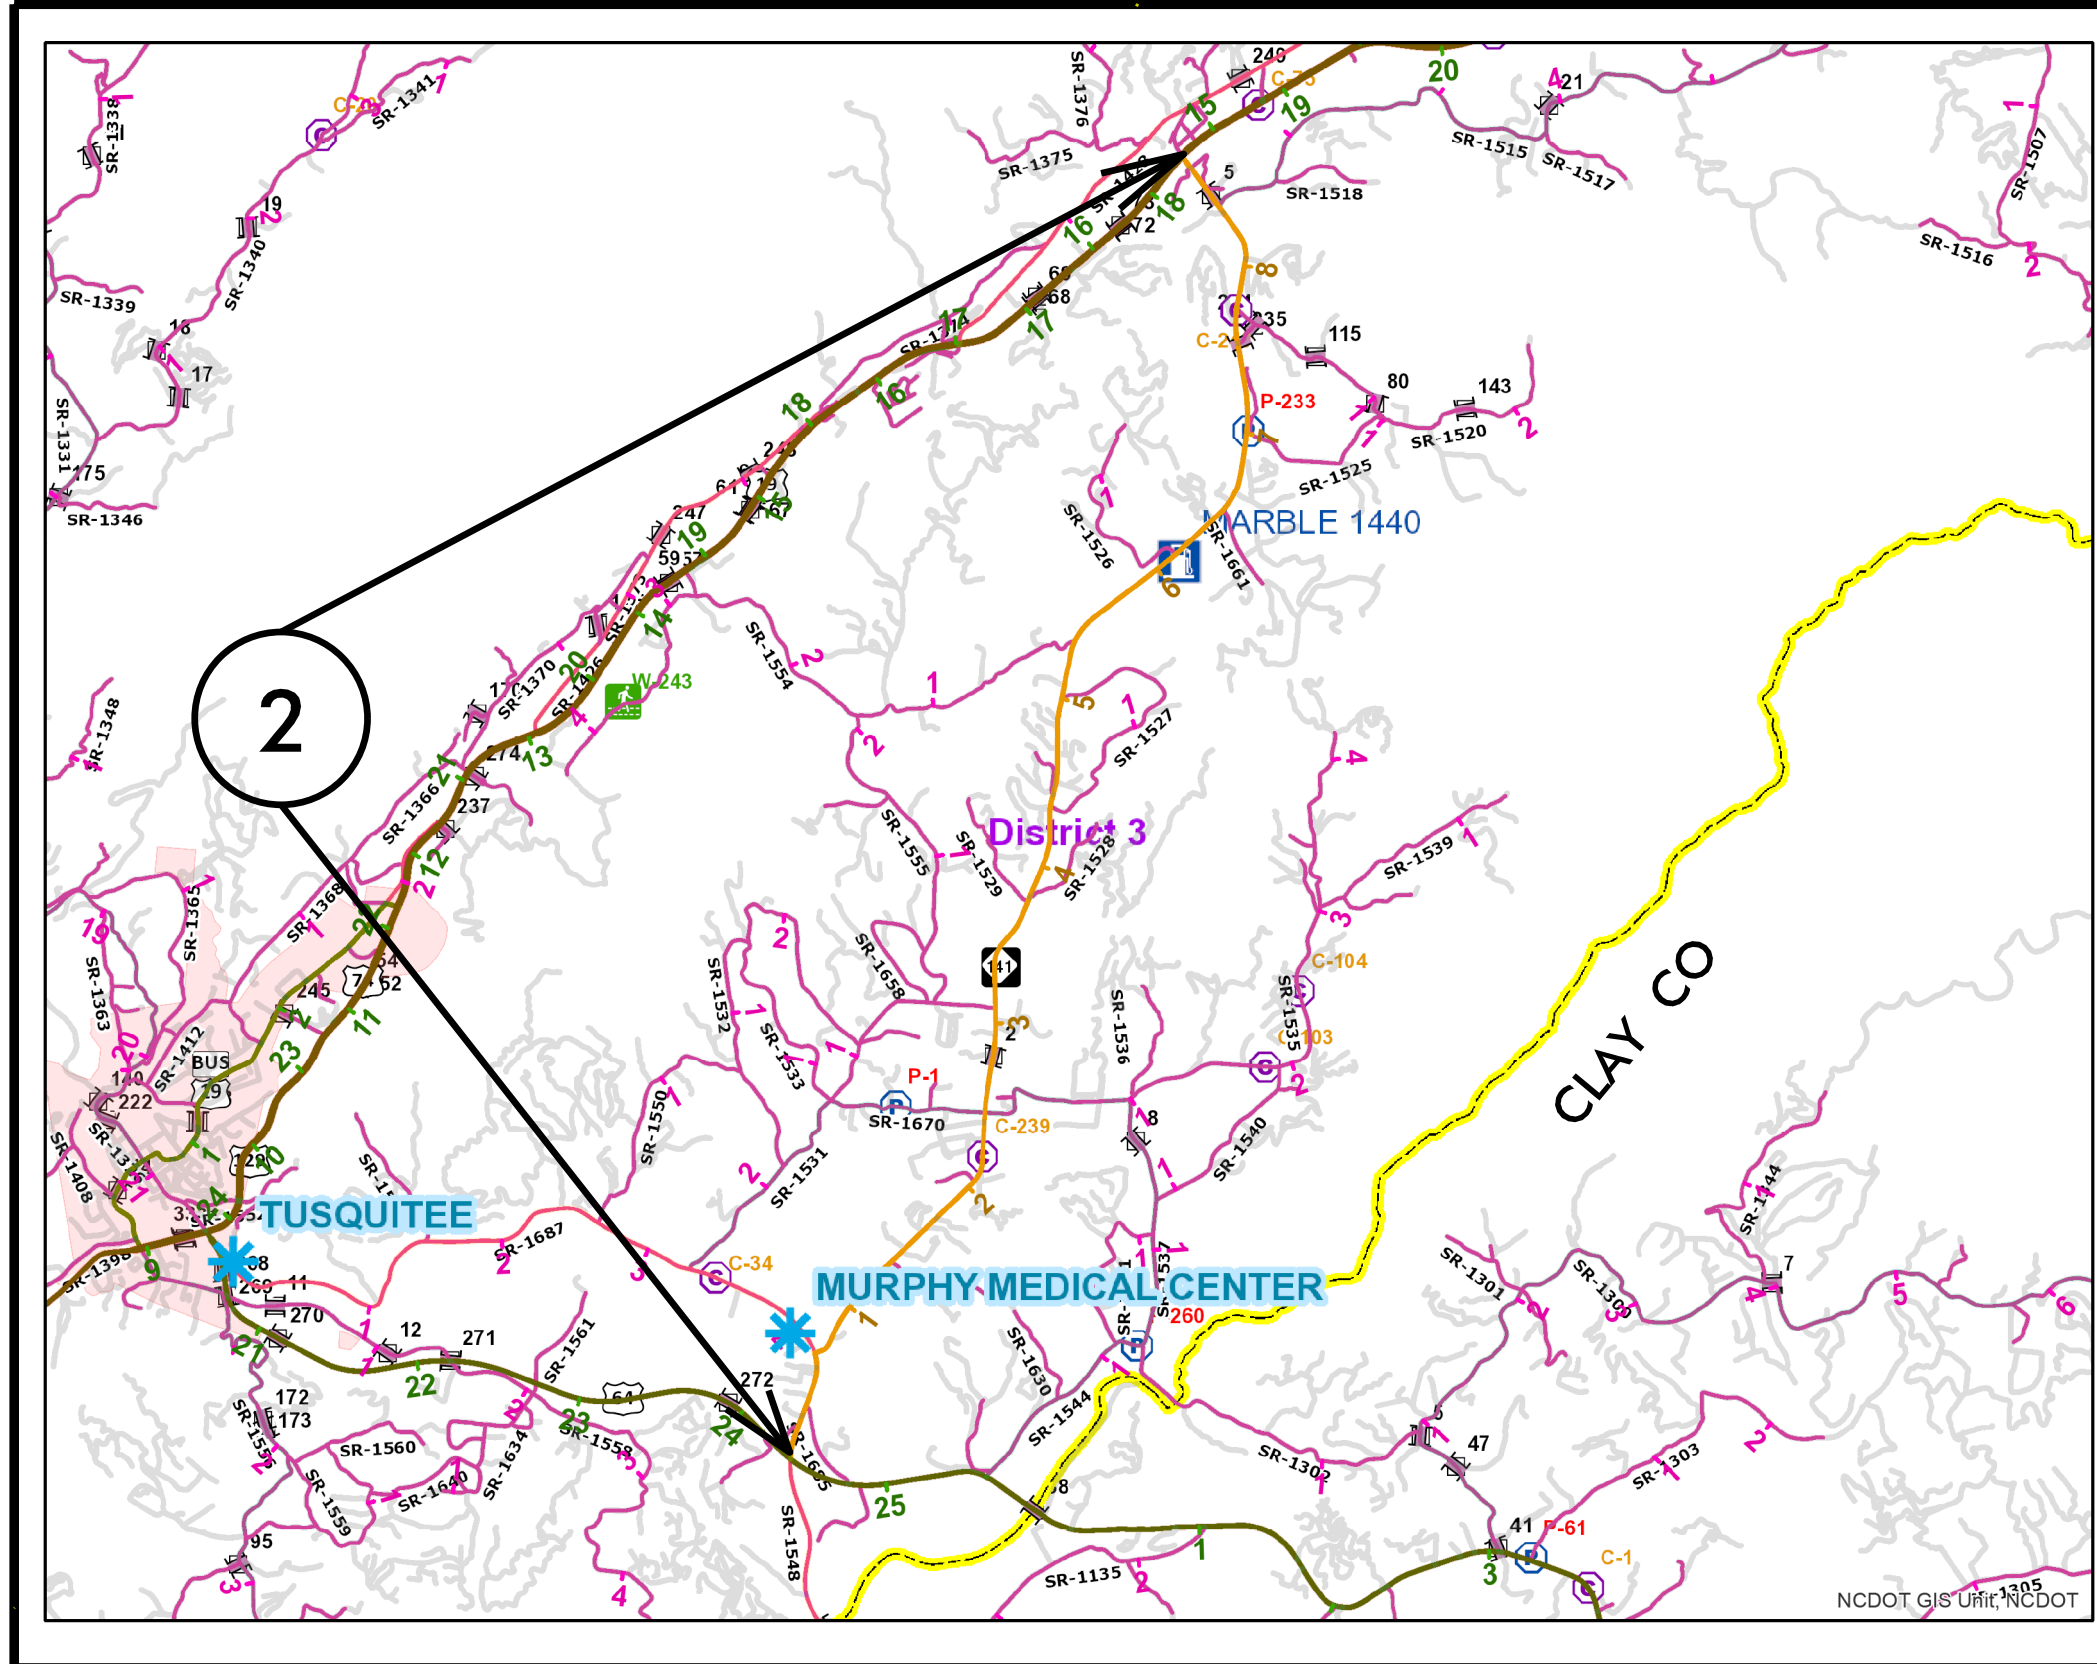


TIP PROJECT: N/A

CONTRACT: DN00687

CHEROKEE COUNTY



PROJECT REFERENCE NO.		SHEET NO.
44862.3.12		3
STATE PROJECT	F.A. PROJECT NO.	DESCRIPTION
		DN00687

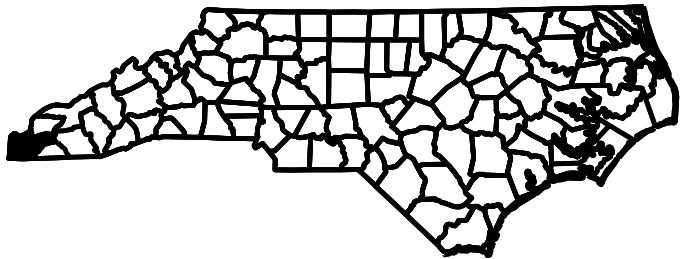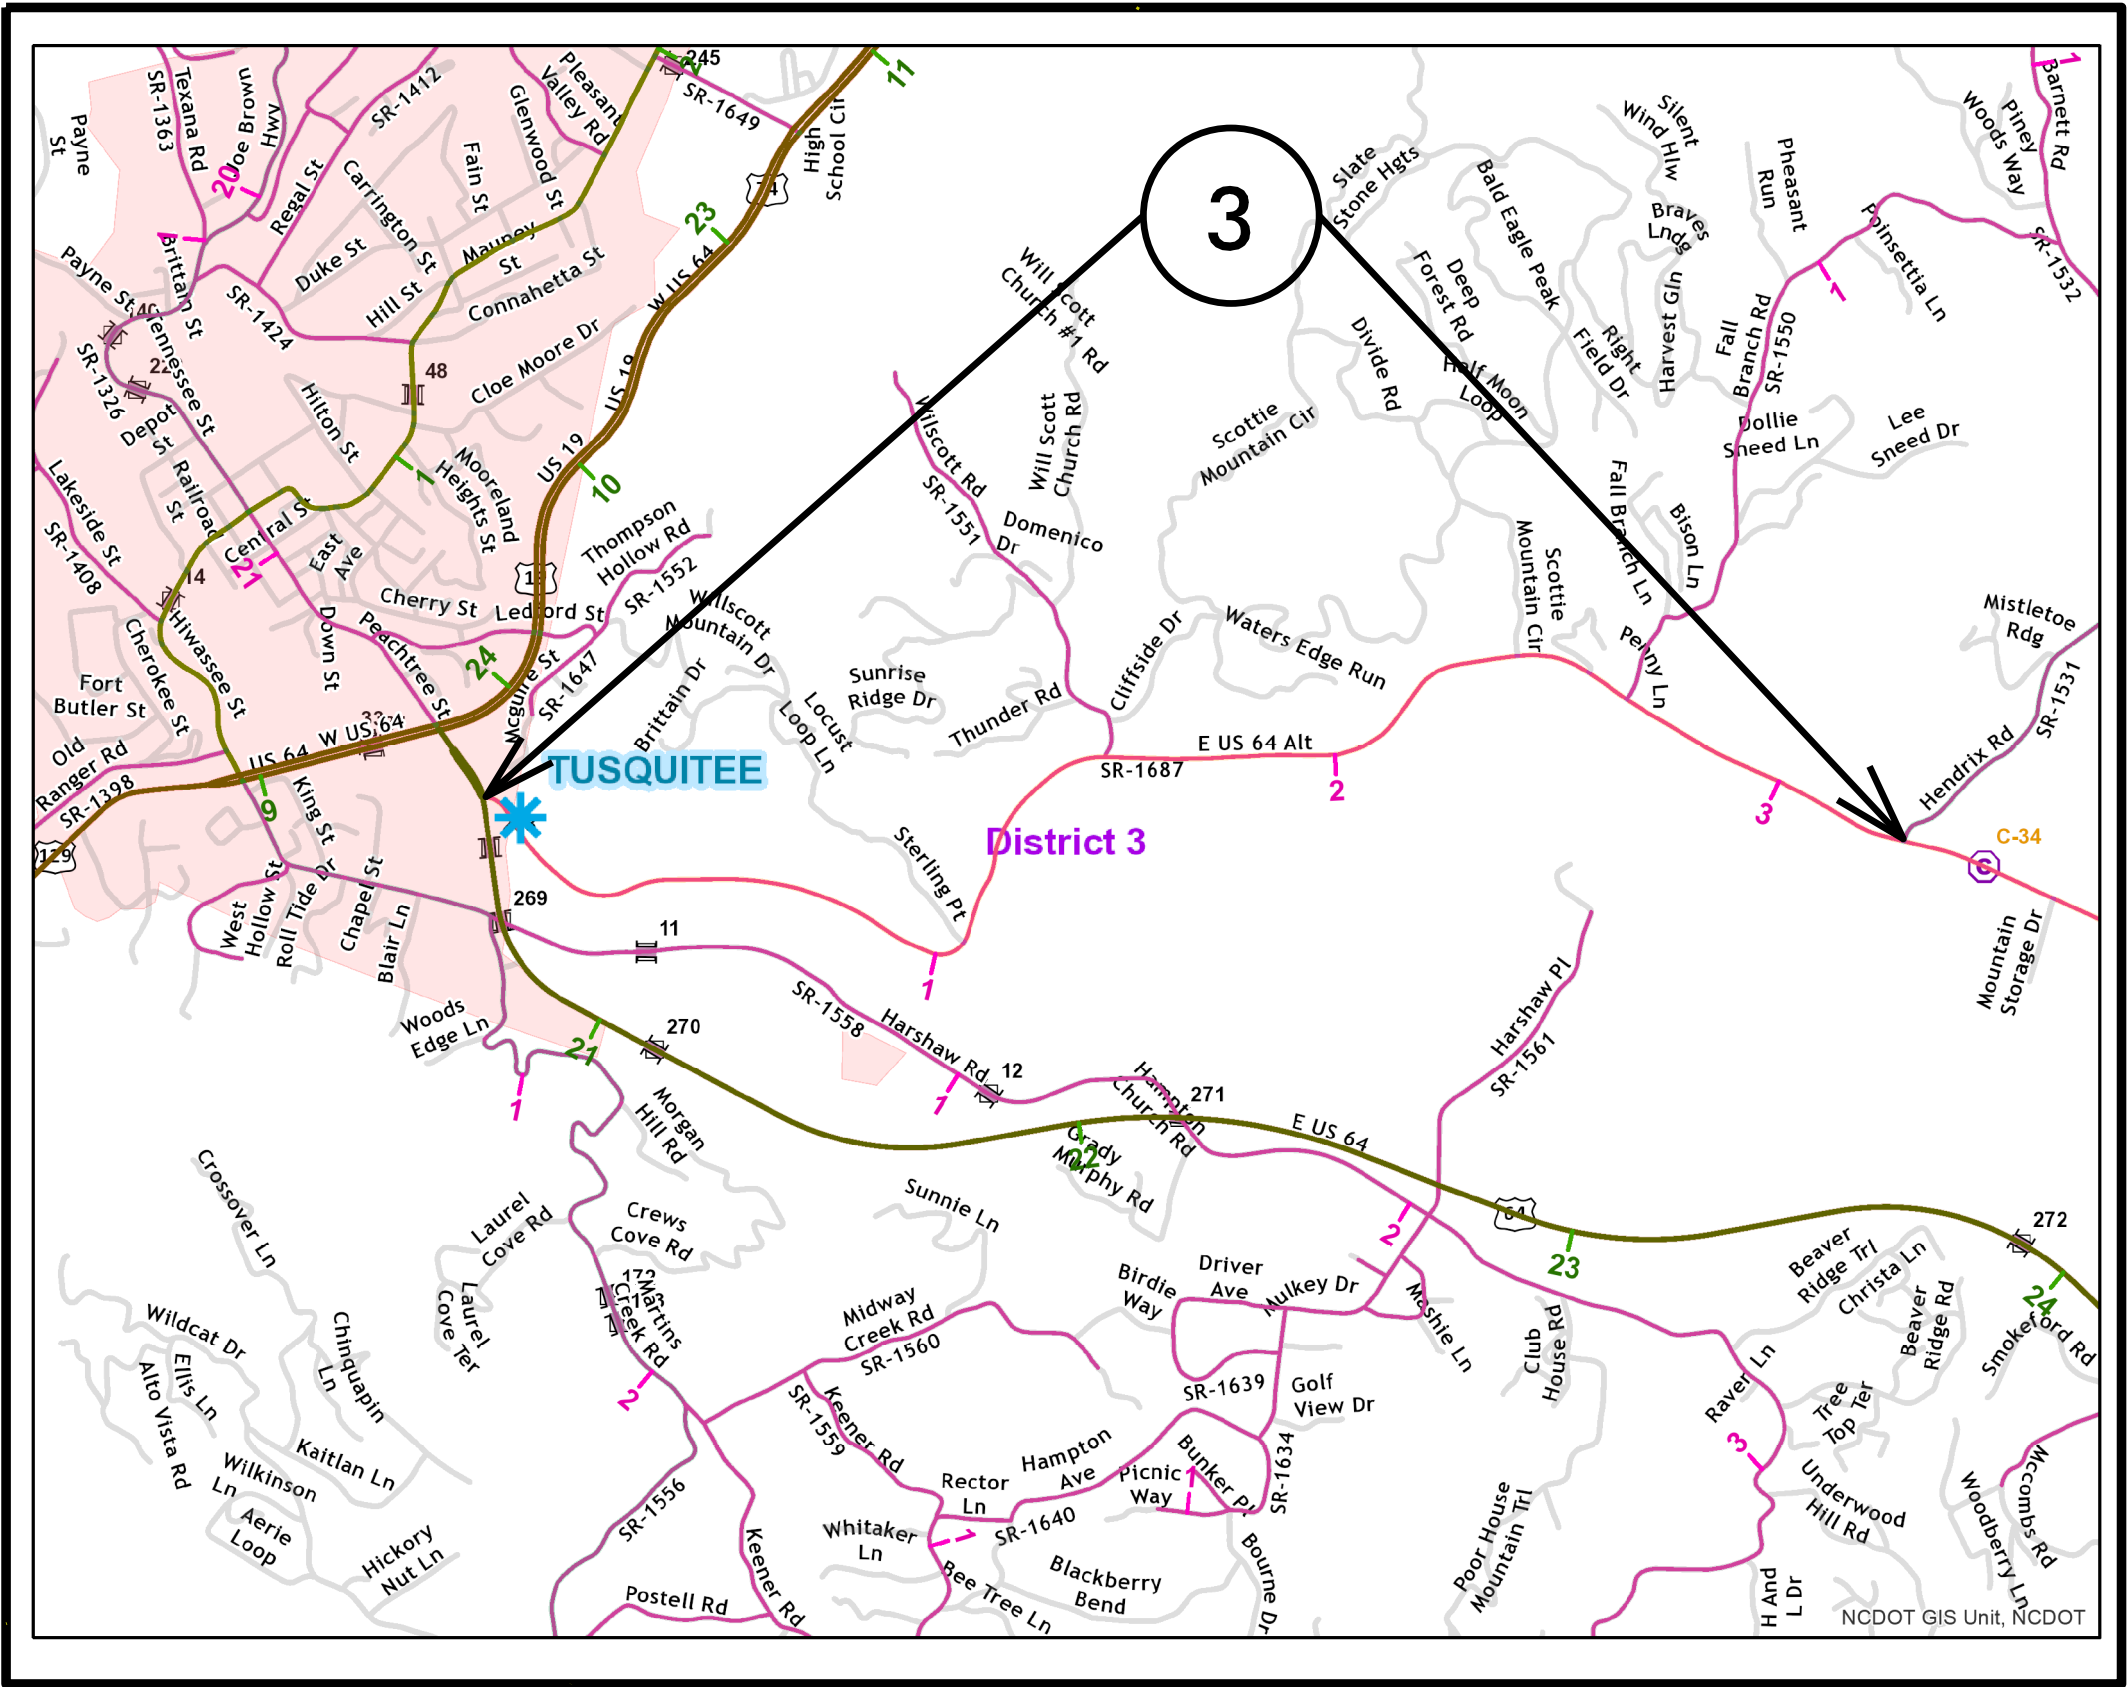

TIP PROJECT: N/A

CONTRACT: DN00687



PROJECT REFERENCE NO.		SHEET NO.	
44862.3.12		4	
STATE PROJECT	F.A. PROJECT NO.	DESCRIPTION	
		DN00687	

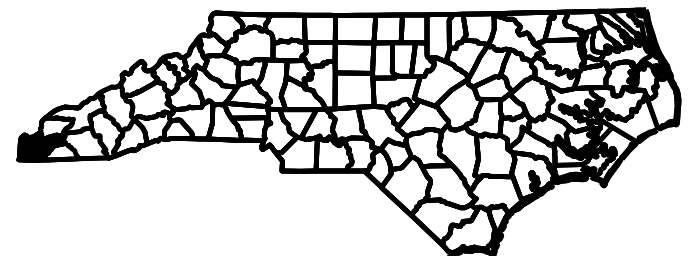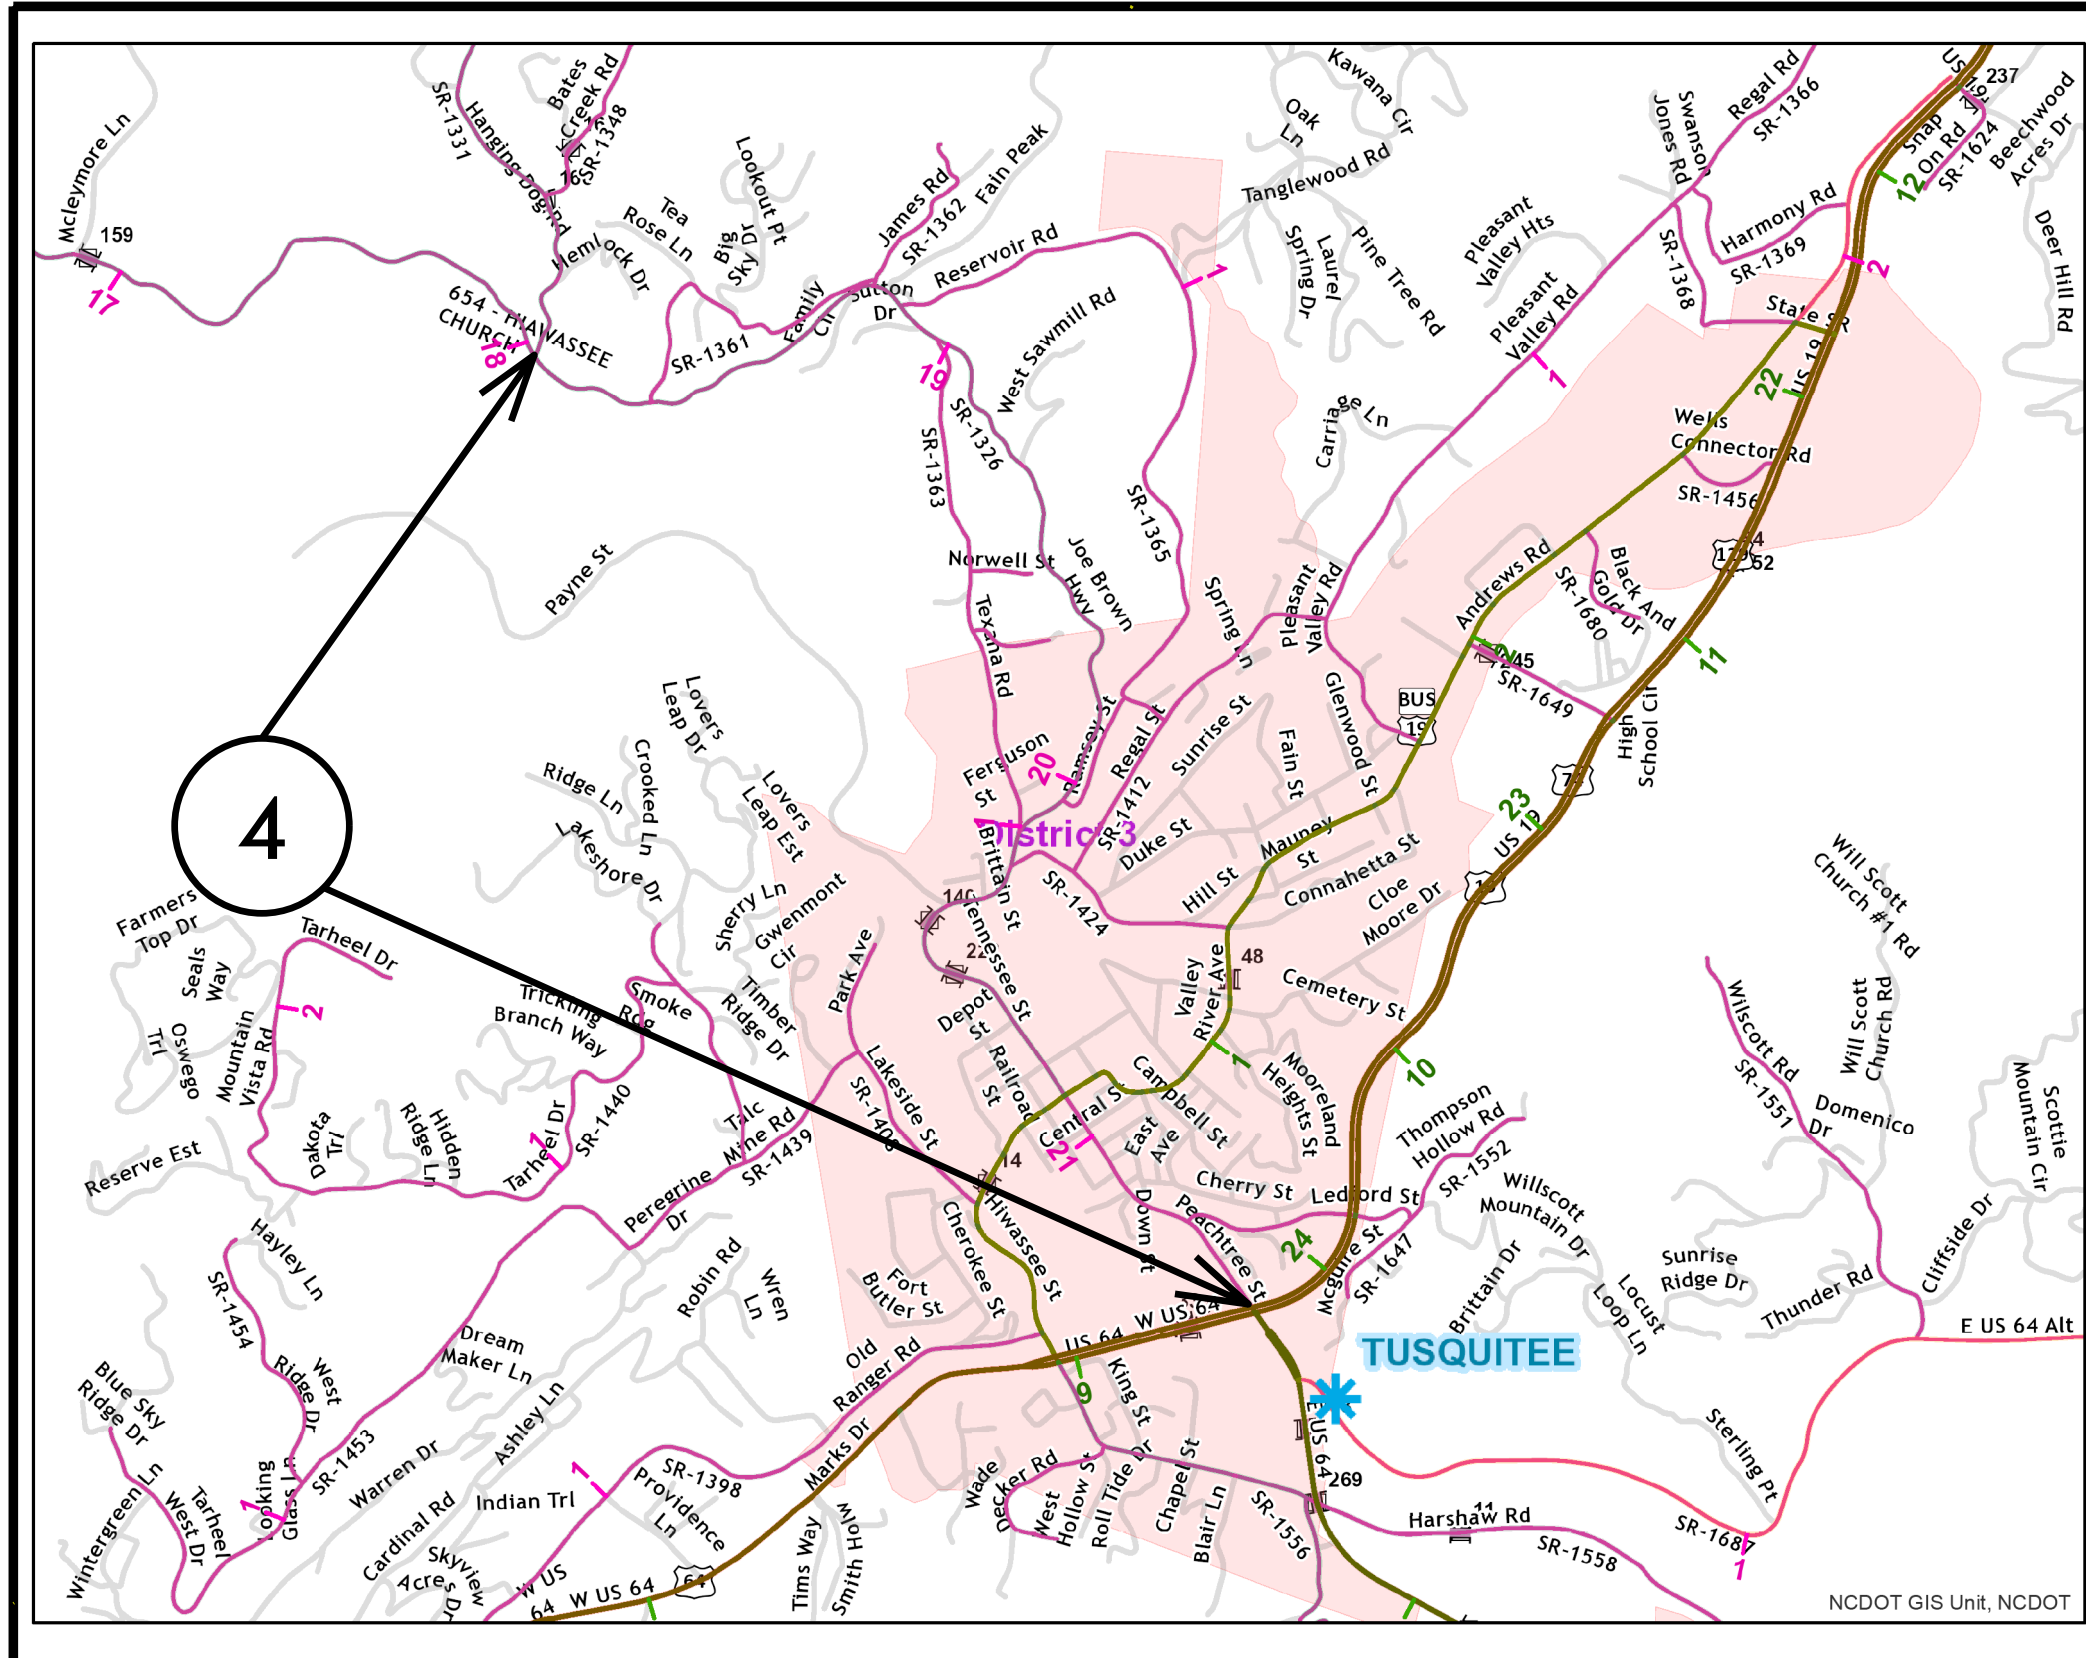

TIP PROJECT: N/A

CONTRACT: DN00687



PROJECT REFERENCE NO.		SHEET NO.
44862.3.12		5
STATE PROJECT	F.A. PROJECT NO.	DESCRIPTION
		DN00687

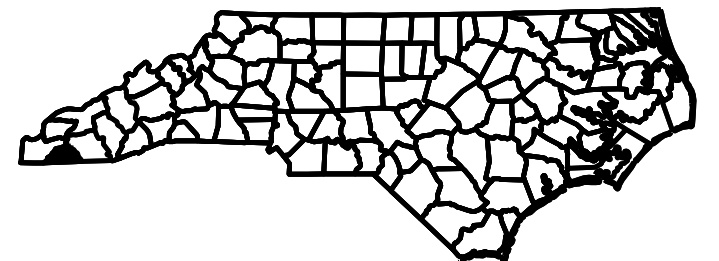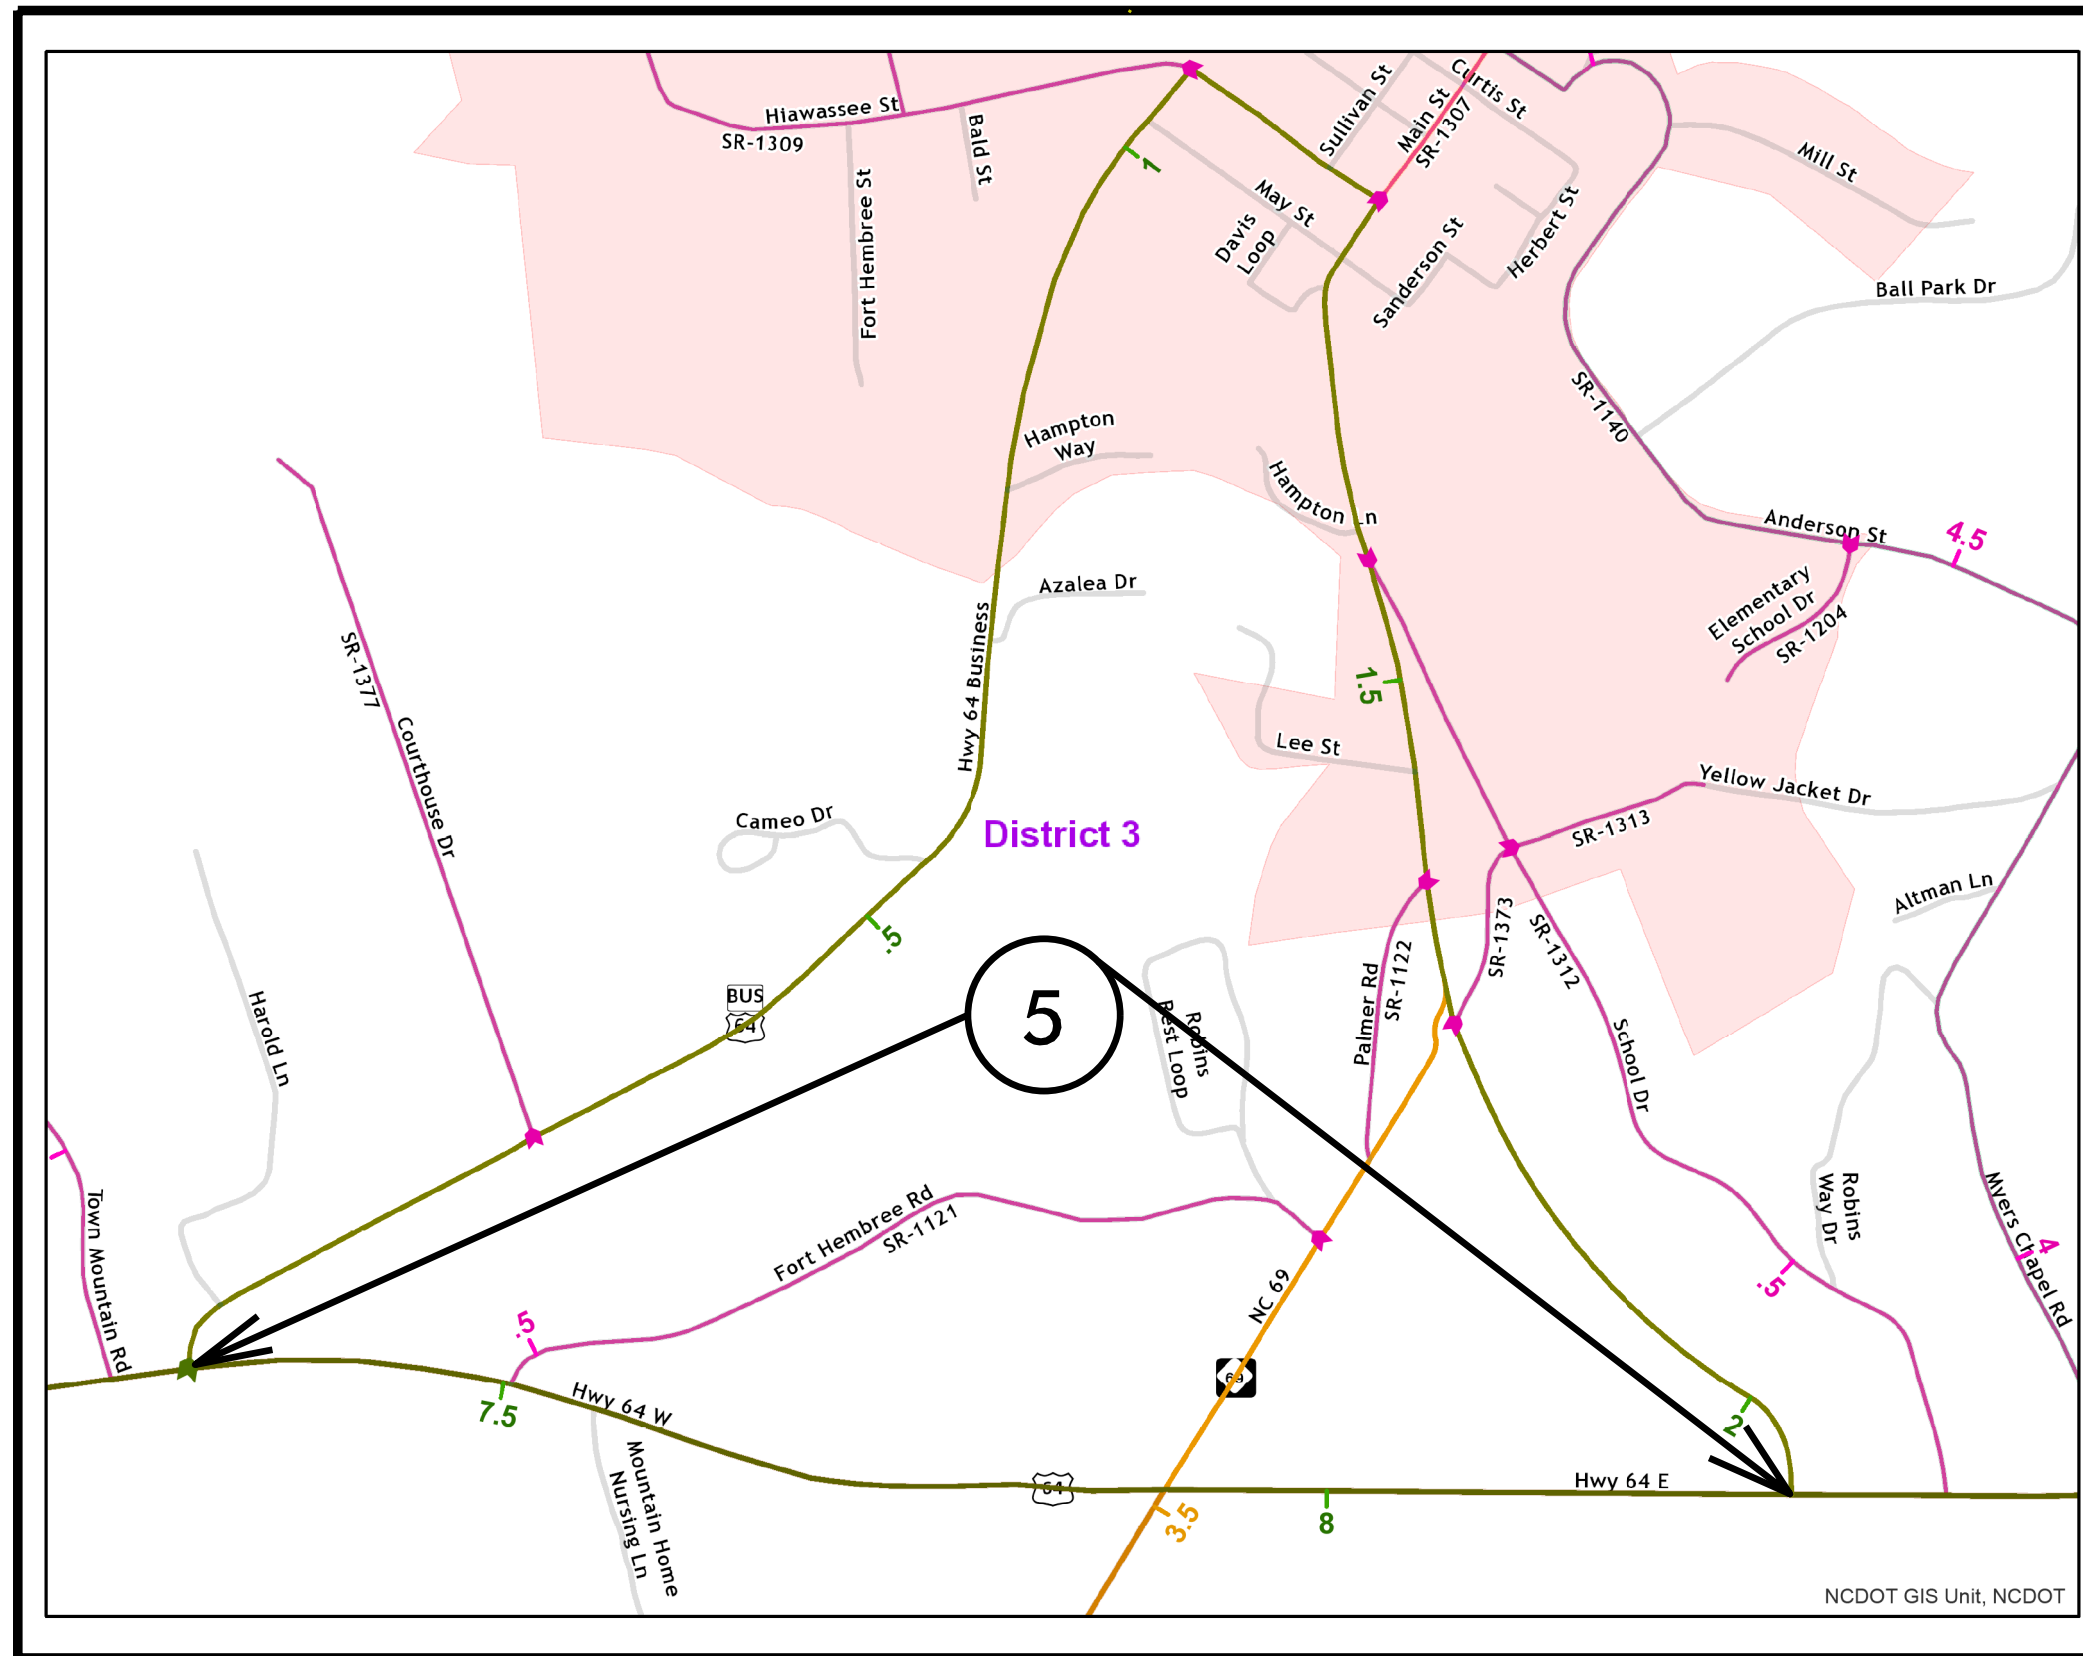

CONTRACT: DN00687 TIP PROJECT: N/A

HAYWOOD COUNTY



PROJECT REFERENCE NO.		SHEET NO.
44862.3.12		6
STATE PROJECT	F.A. PROJECT NO.	DESCRIPTION
		DN00687

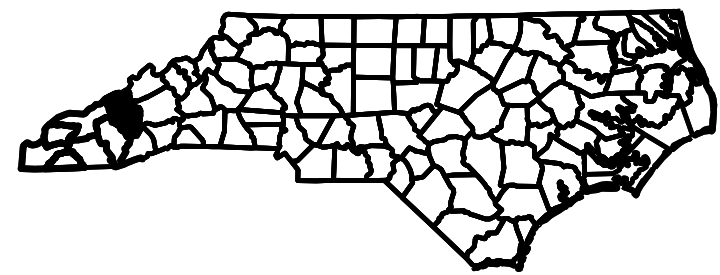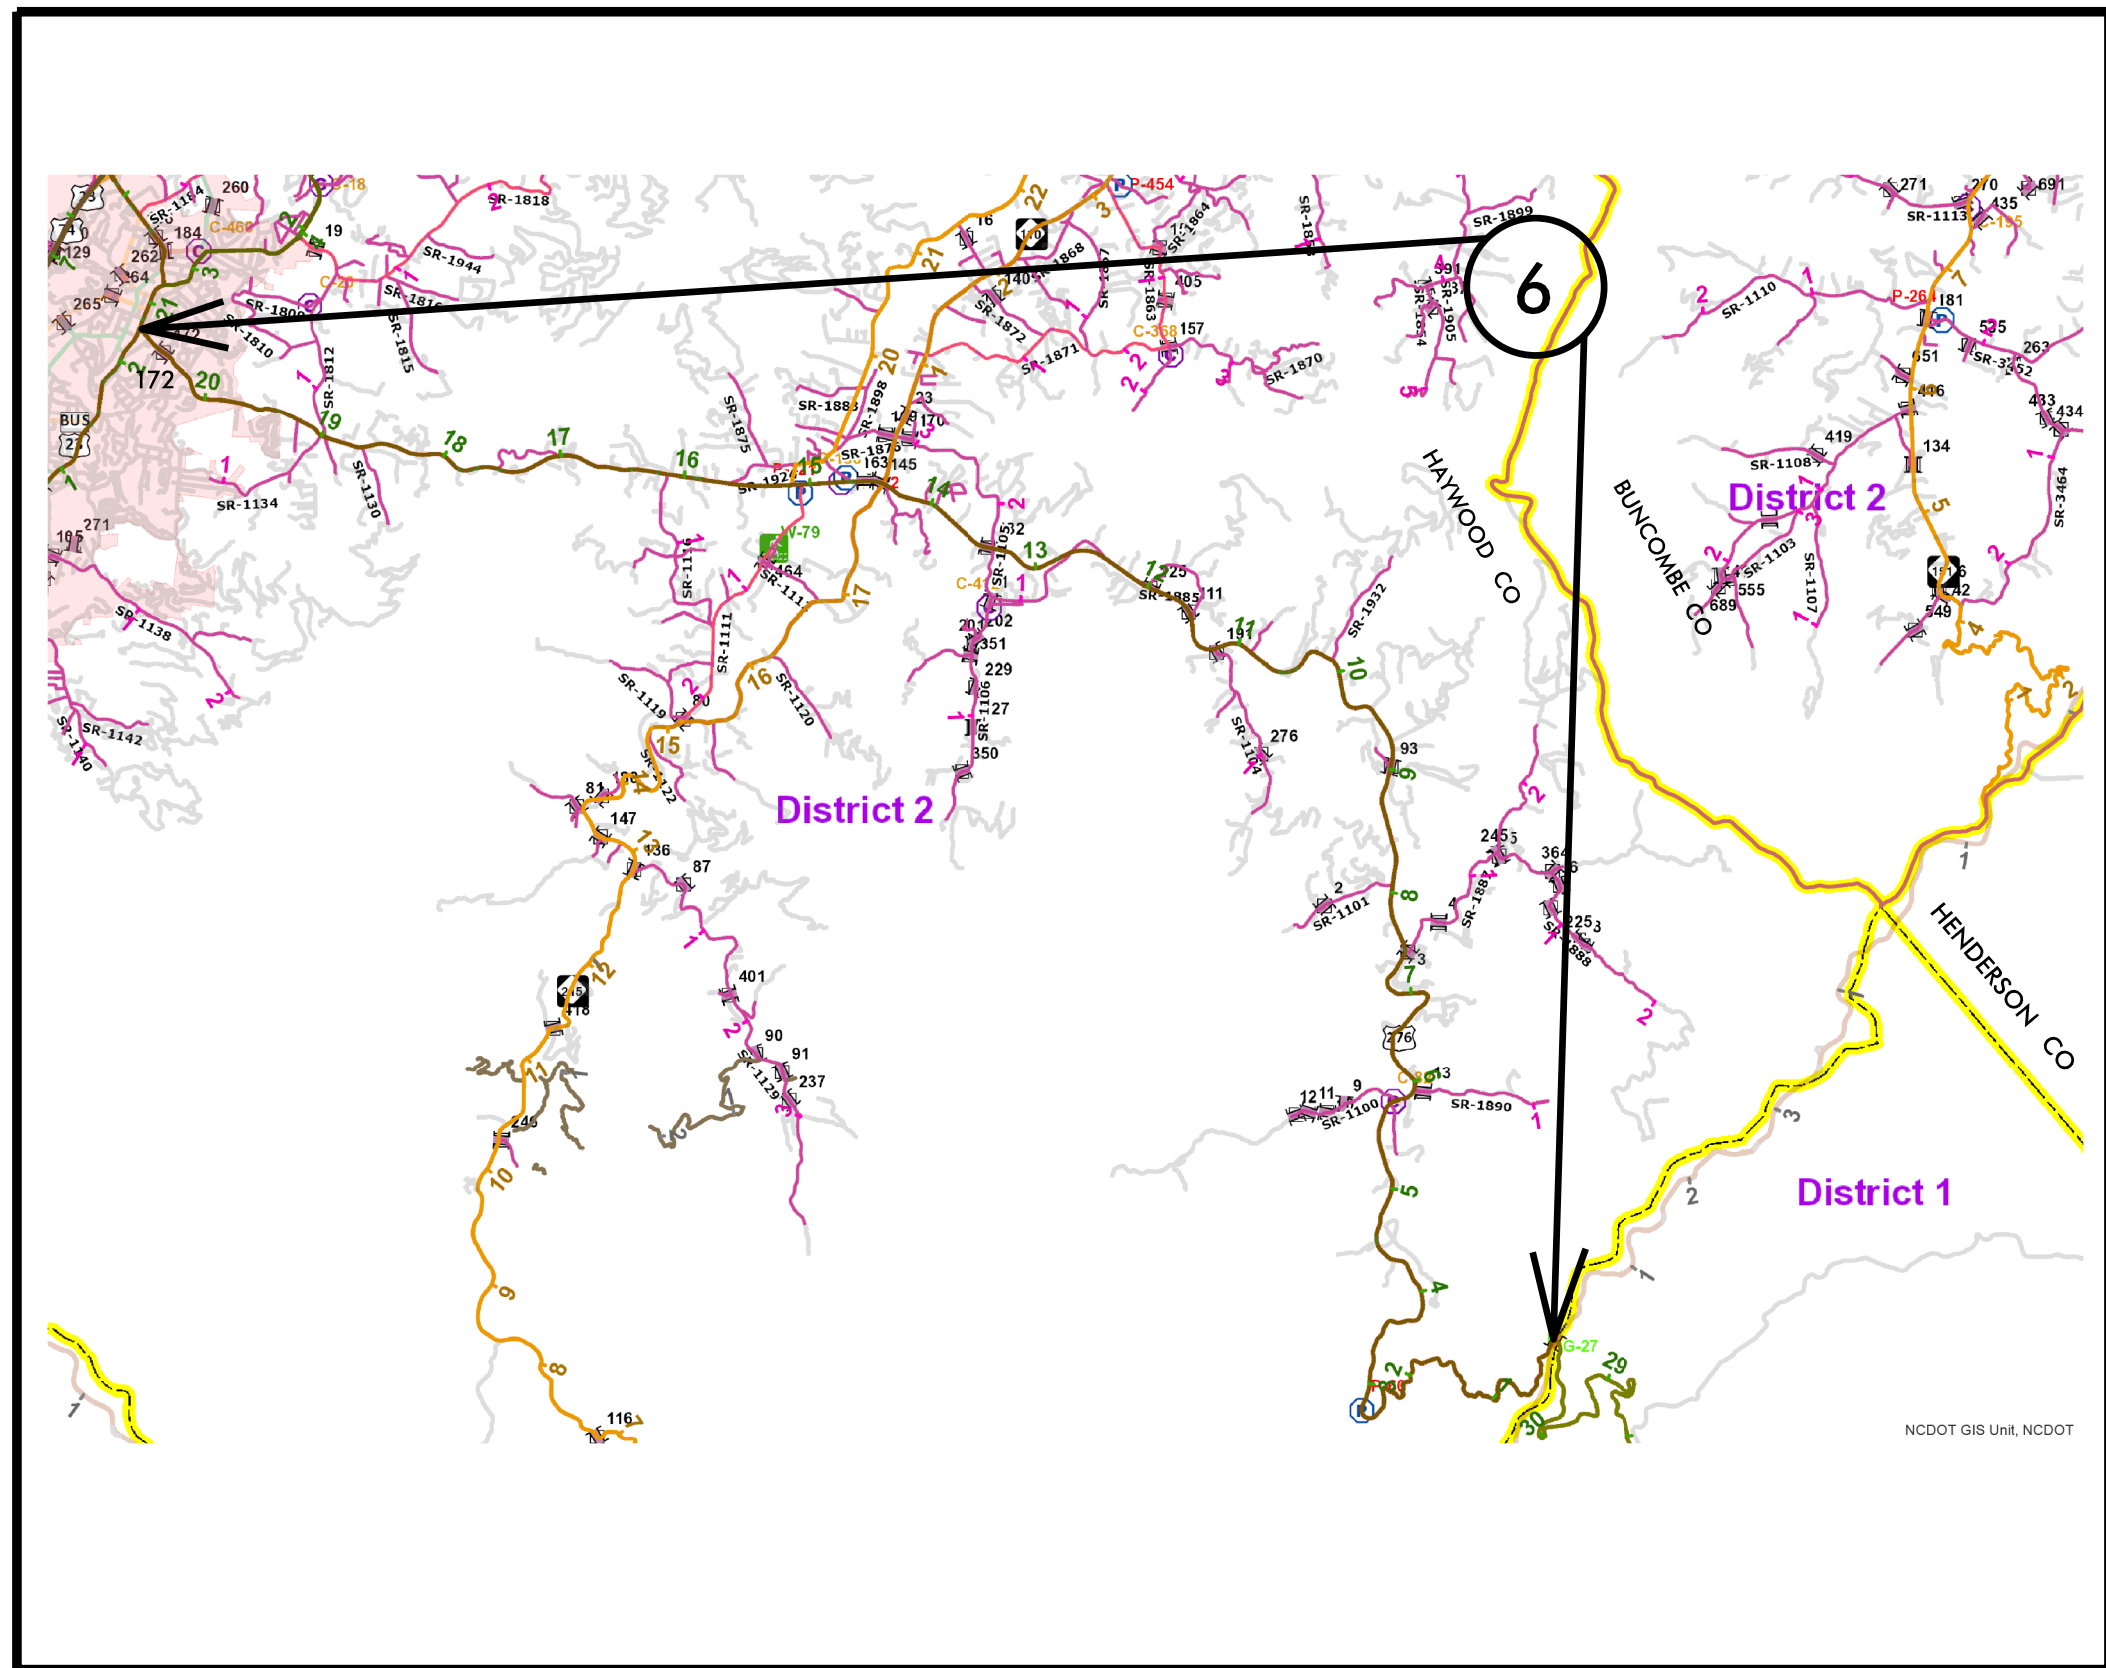

CONTRACT: DN00687 TIP PROJECT: N/A

HAYWOOD COUNTY



PROJECT REFERENCE NO.		SHEET NO.
44862.3.12		7
STATE PROJECT	F.A. PROJECT NO.	DESCRIPTION
		DN00687

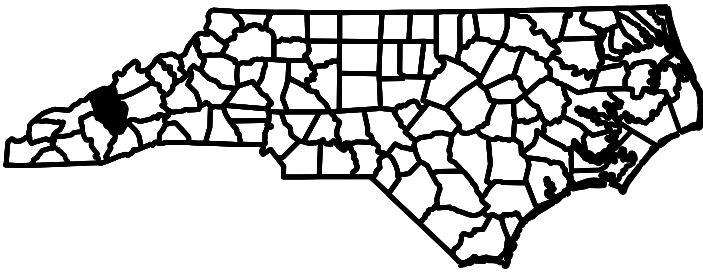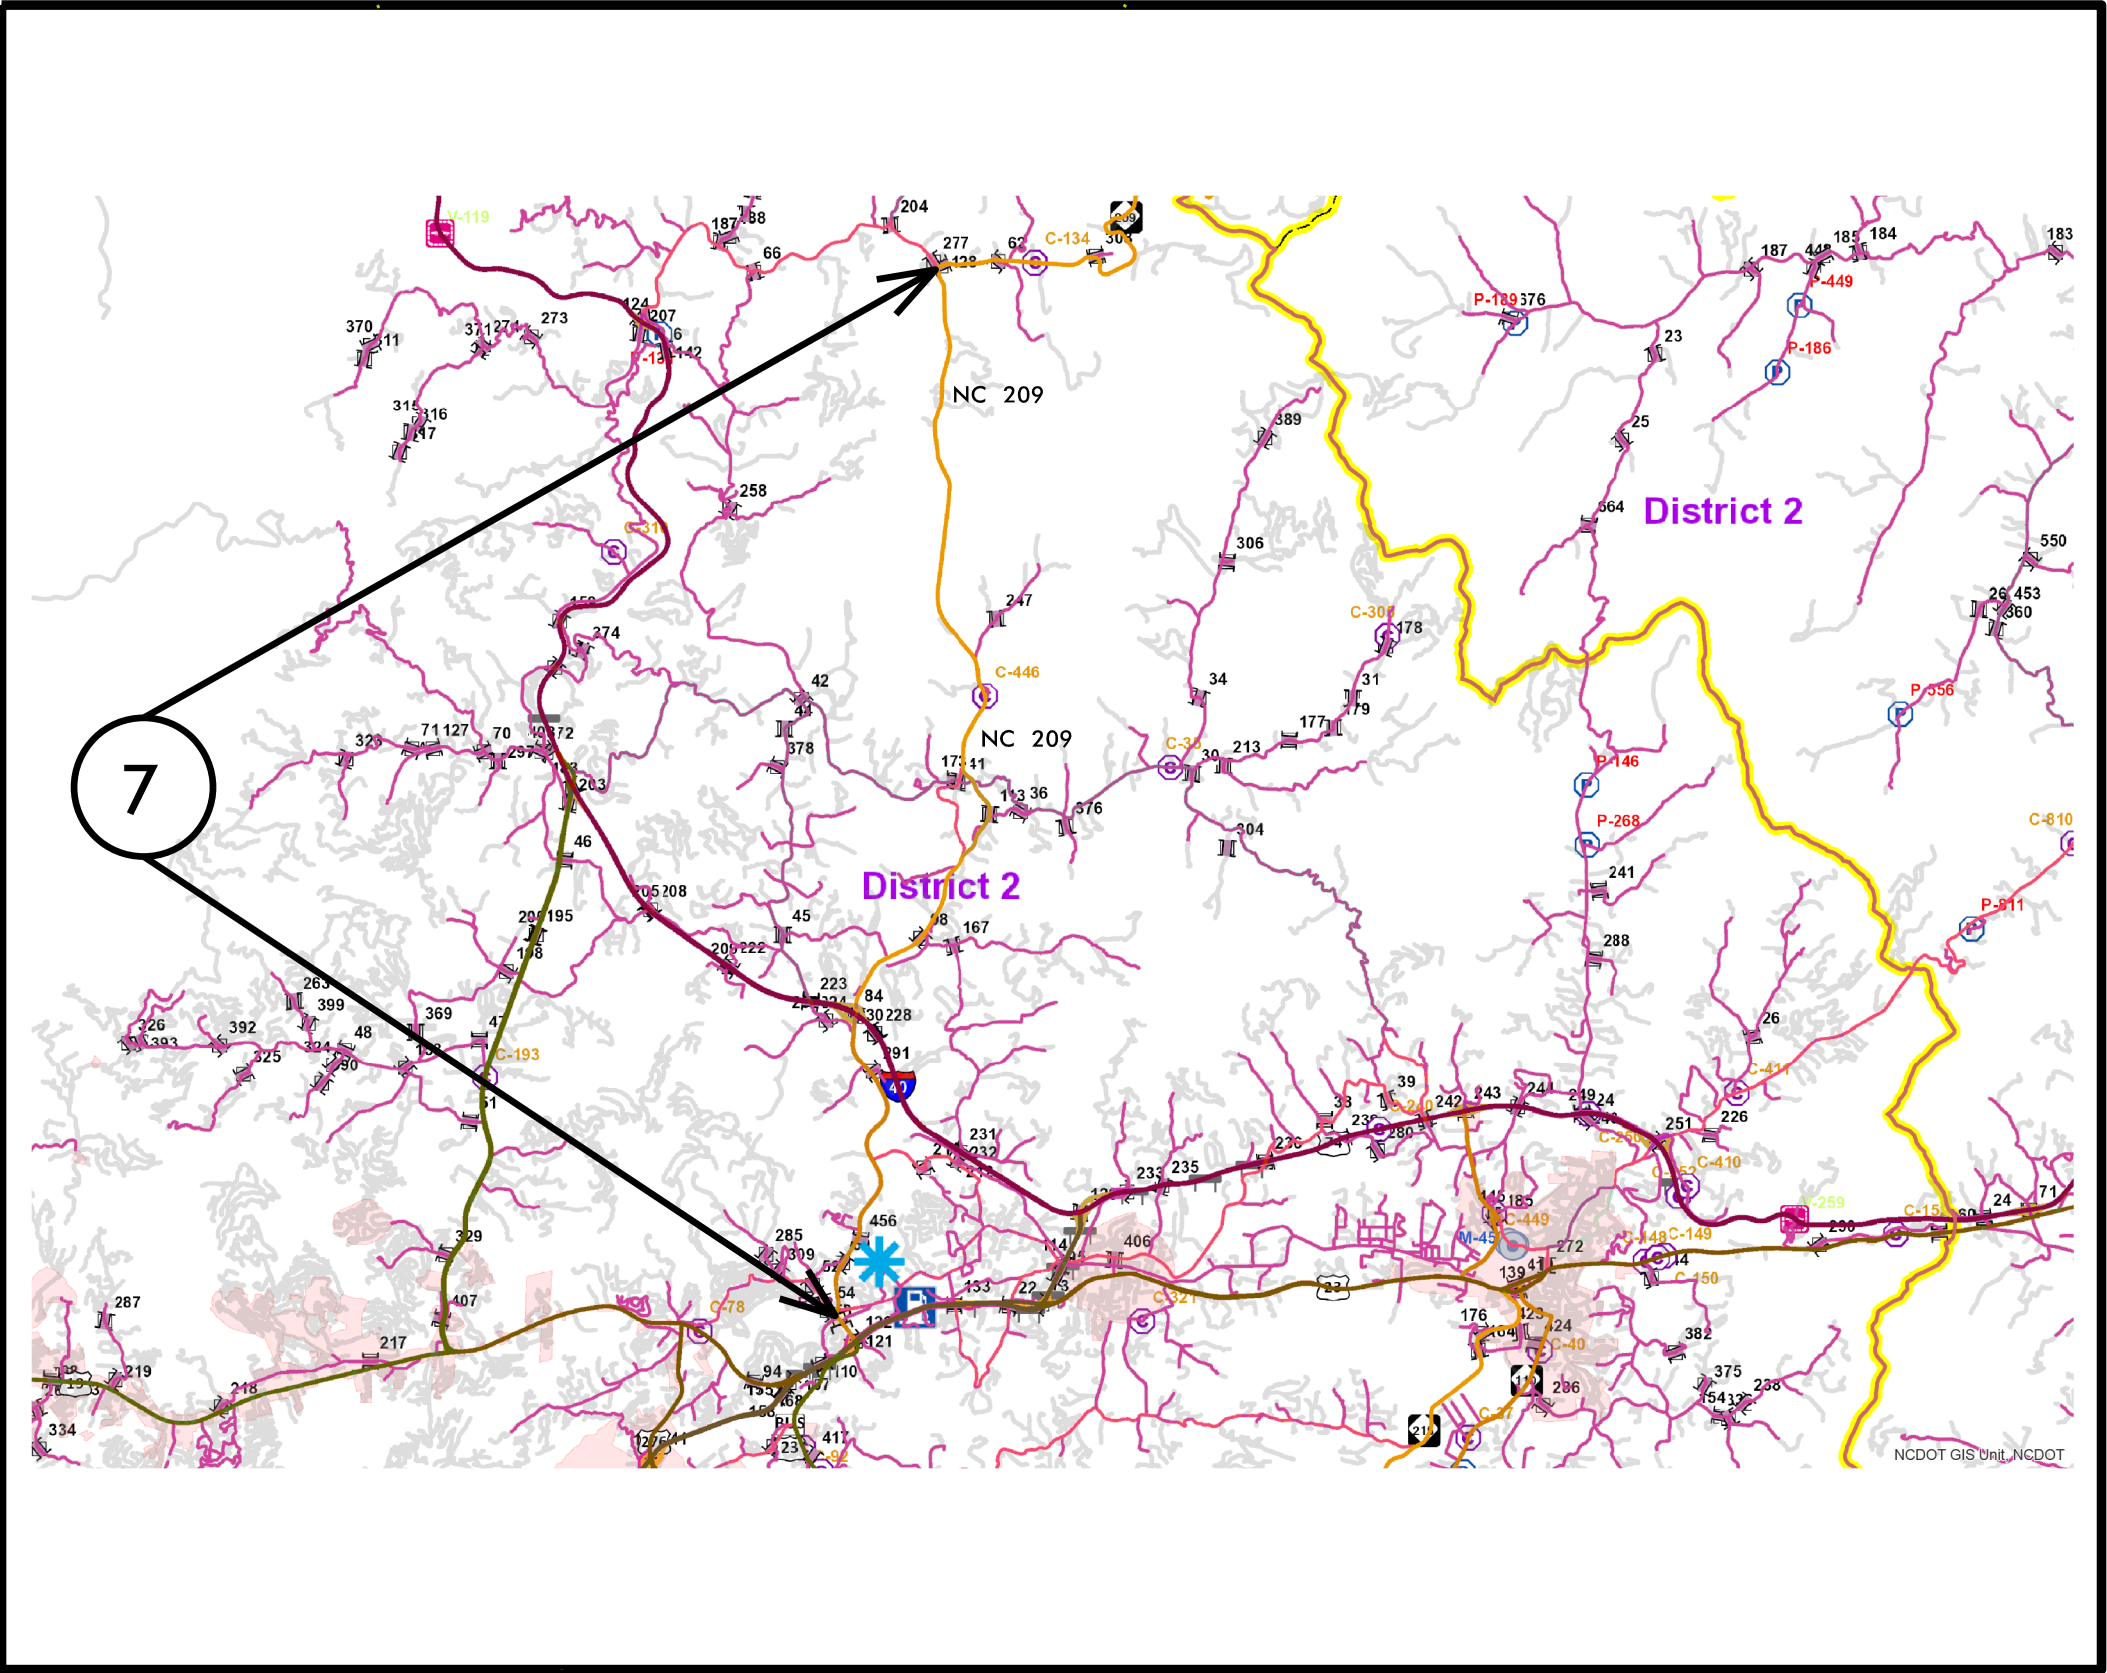

TIP PROJECT: N/A

CONTRACT: DN00687

PROJECT REFERENCE NO.		SHEET NO.
44862.3.12		8
STATE PROJECT	F.A. PROJECT NO.	DESCRIPTION
		DN00687

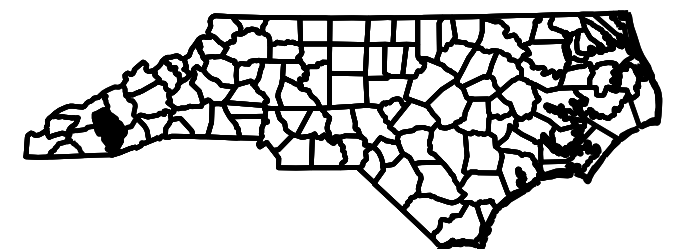
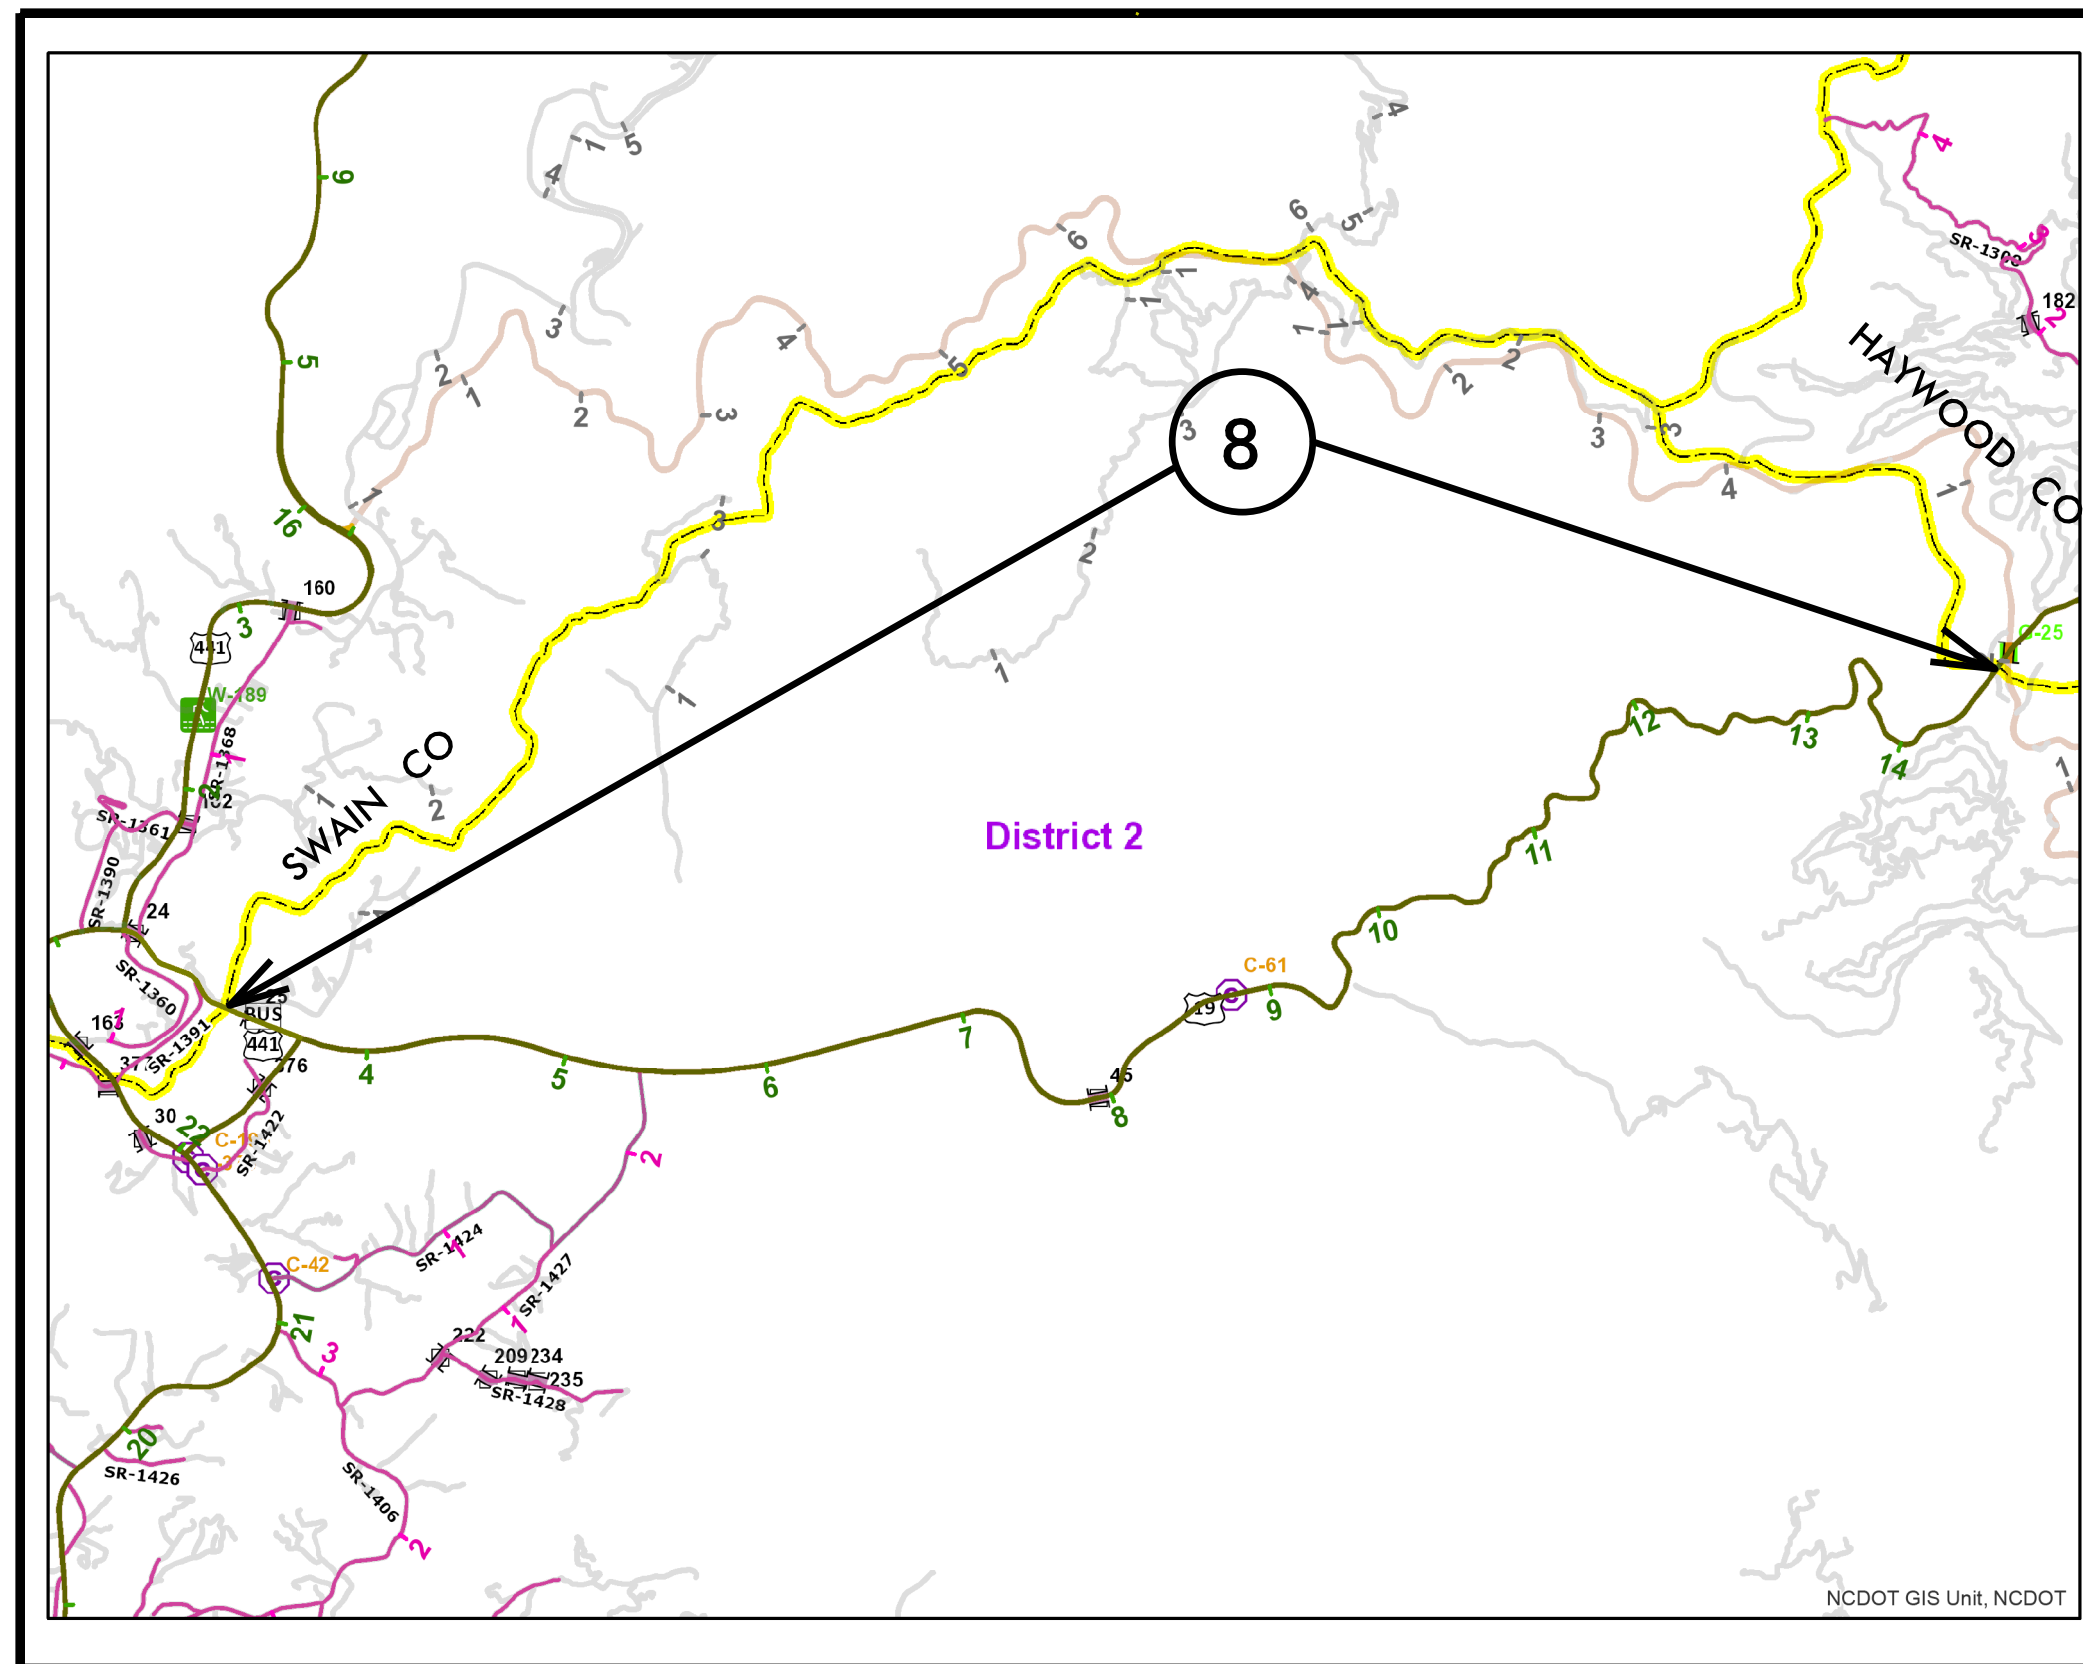


JACKSON COUNTY

PROJECT REFERENCE NO.		SHEET NO.	
44862.3.12		9	
STATE PROJECT	F.A. PROJECT NO.	DESCRIPTION	
		DN00687	

TIP PROJECT: N/A

CONTRACT: DN00687

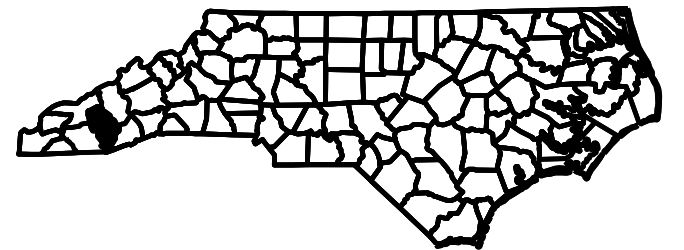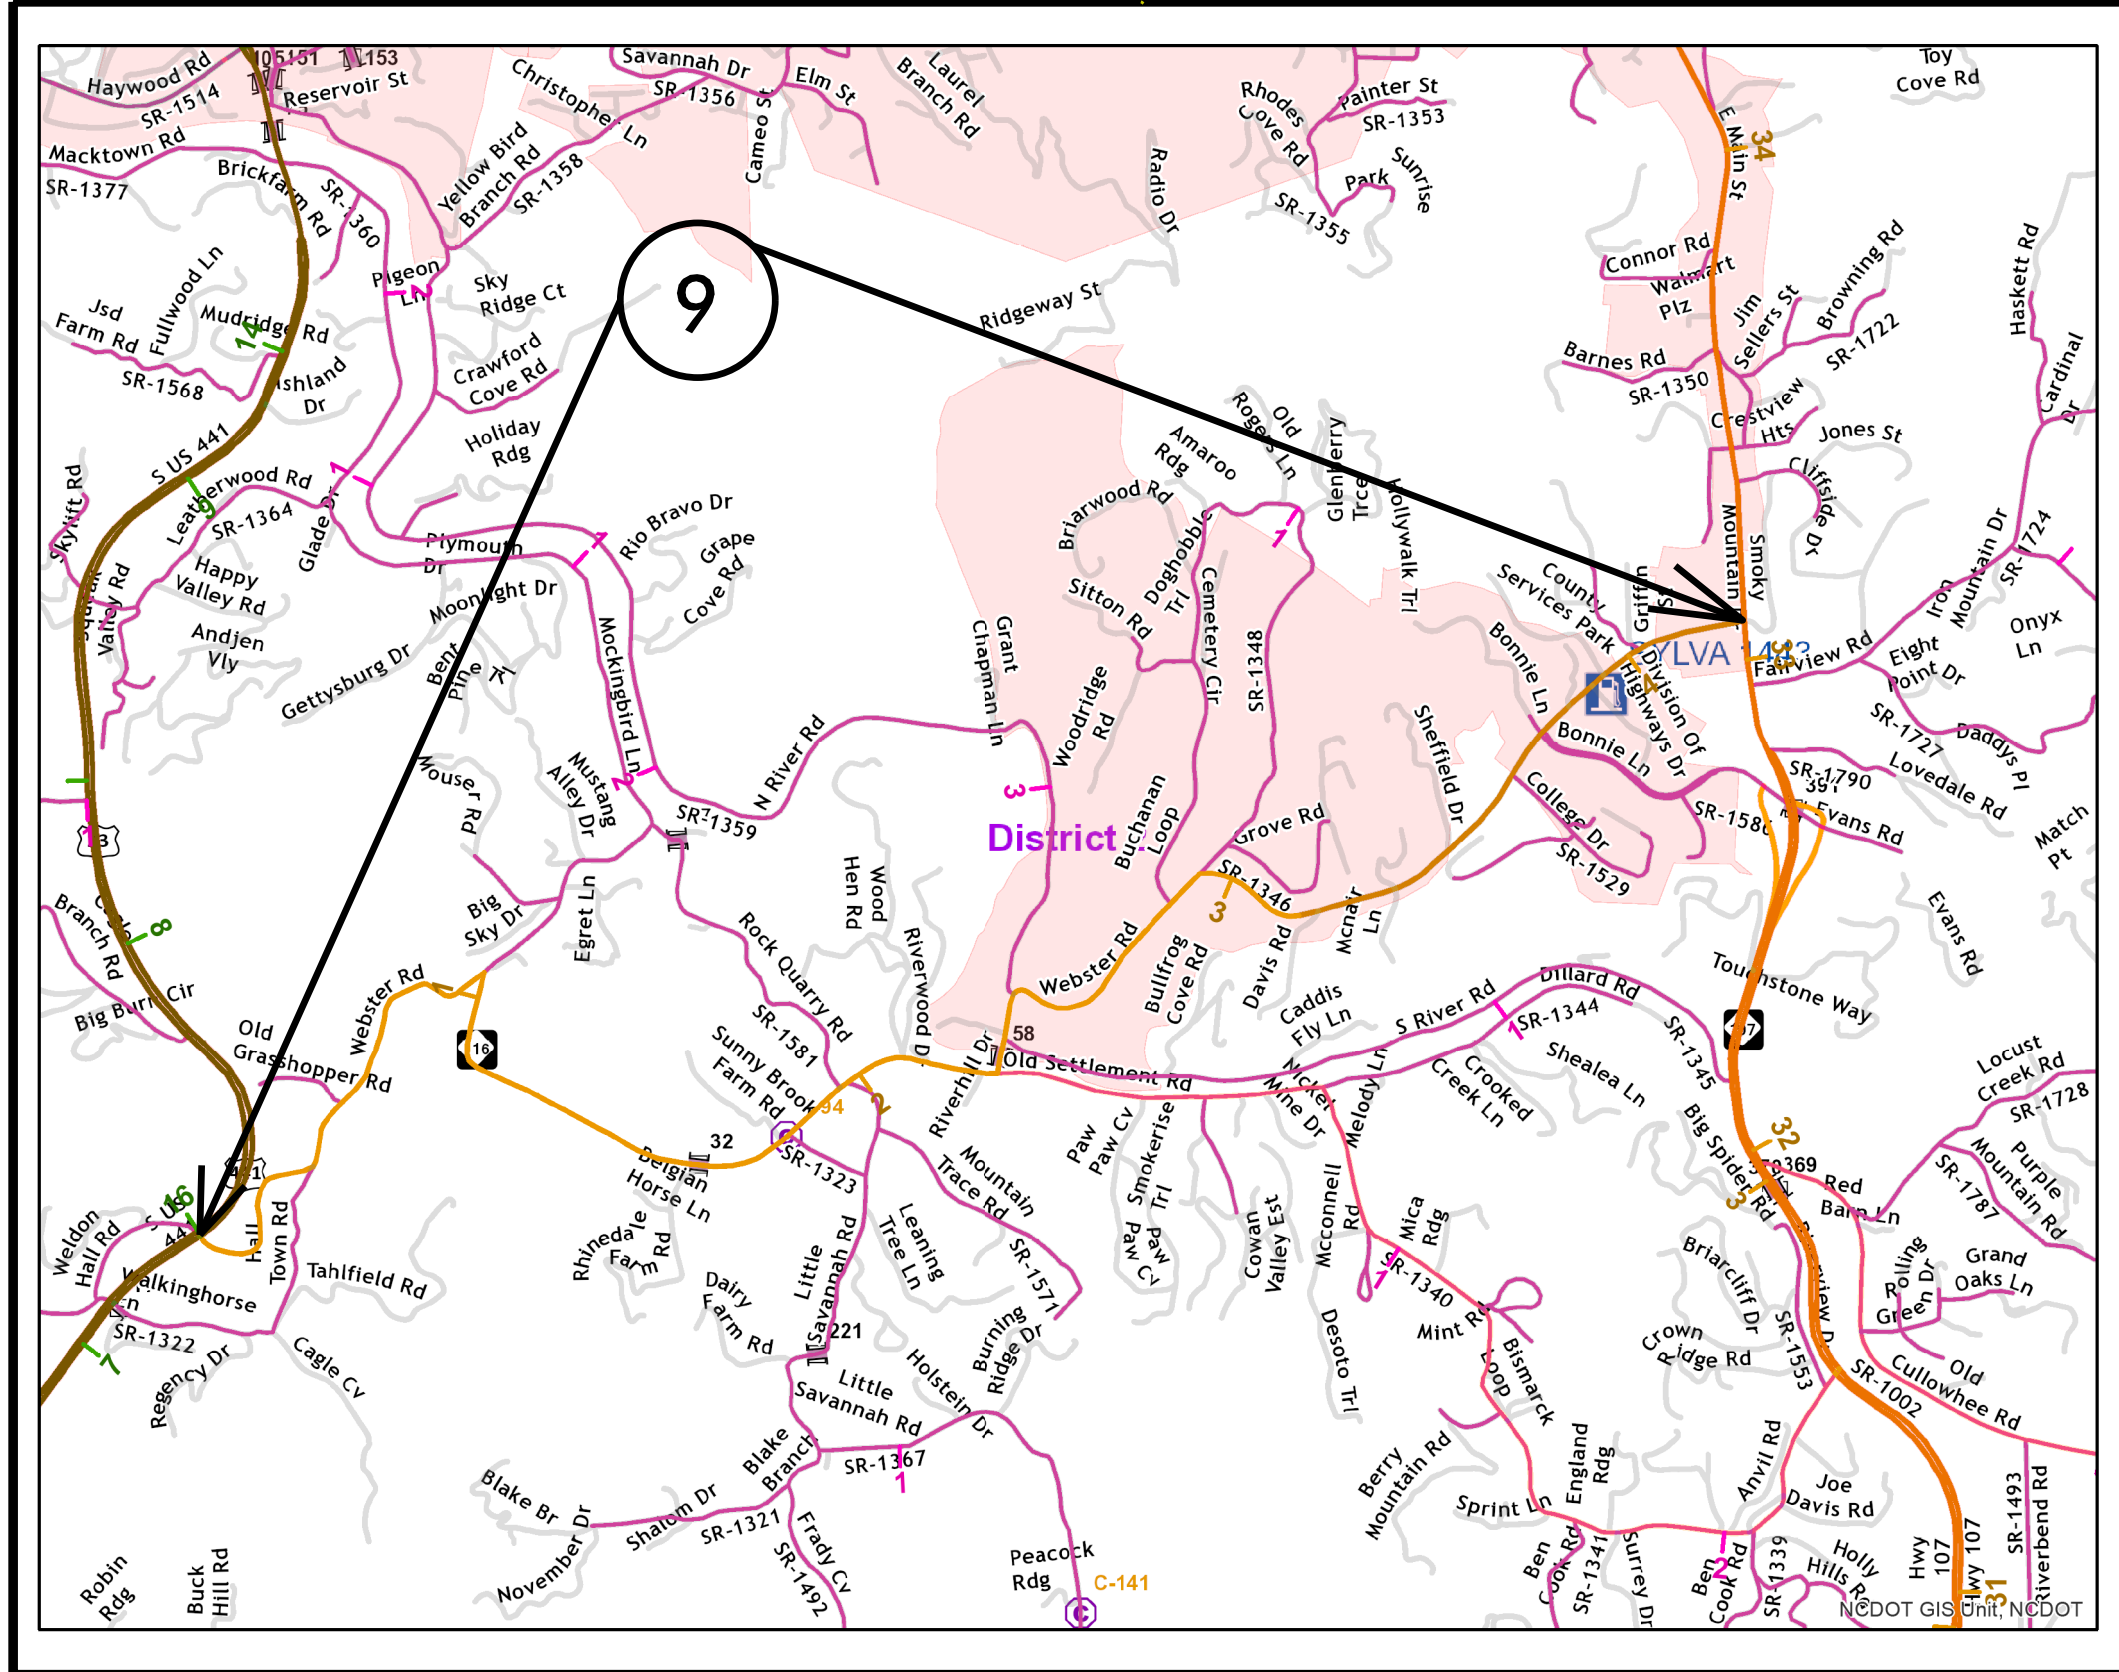


JACKSON COUNTY

PROJECT REFERENCE NO.		SHEET NO.
44862.3.12		10
STATE PROJECT	F.A. PROJECT NO.	DESCRIPTION
		DN00687



TIP PROJECT: N/A

CONTRACT: DN00687

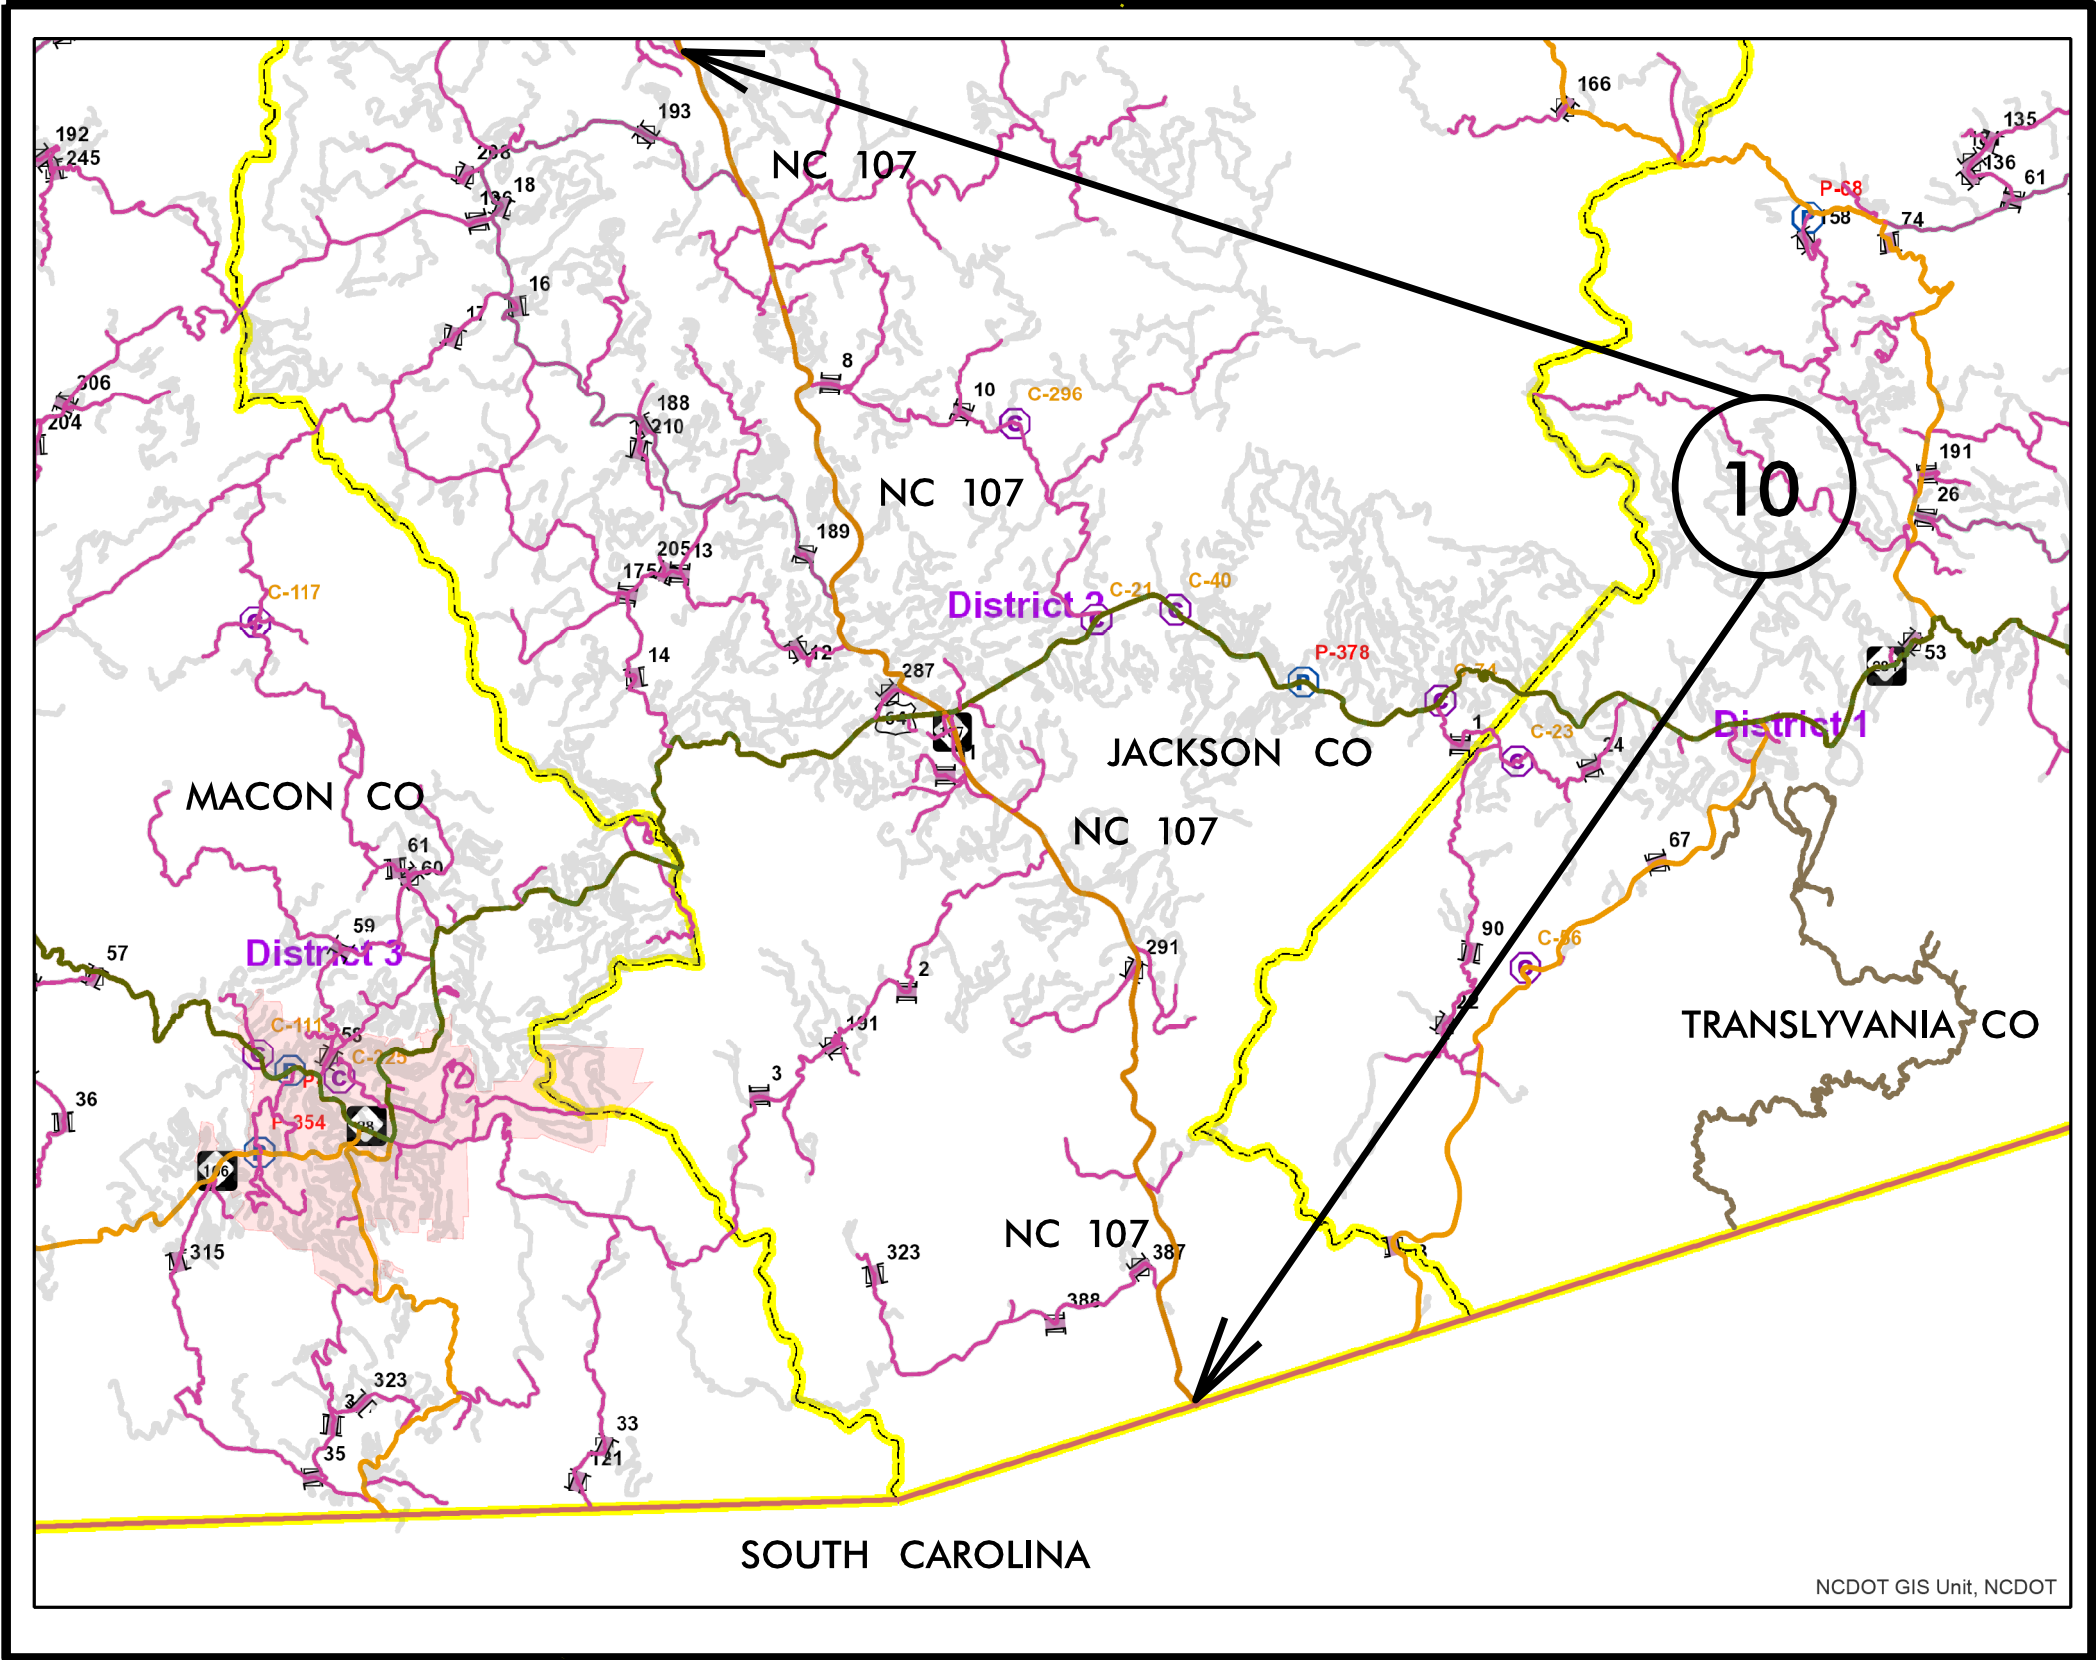

PROJECT REFERENCE NO.		SHEET NO.	
44862.3.12		11	
STATE PROJECT	F.A. PROJECT NO.	DESCRIPTION	
		DN00687	

MACON COUNTY

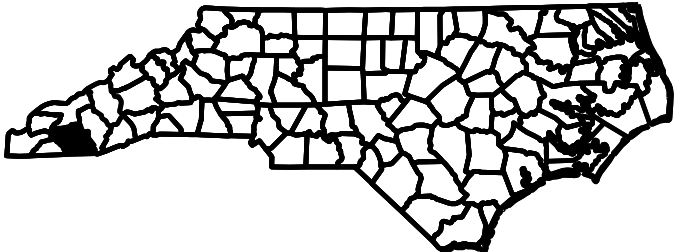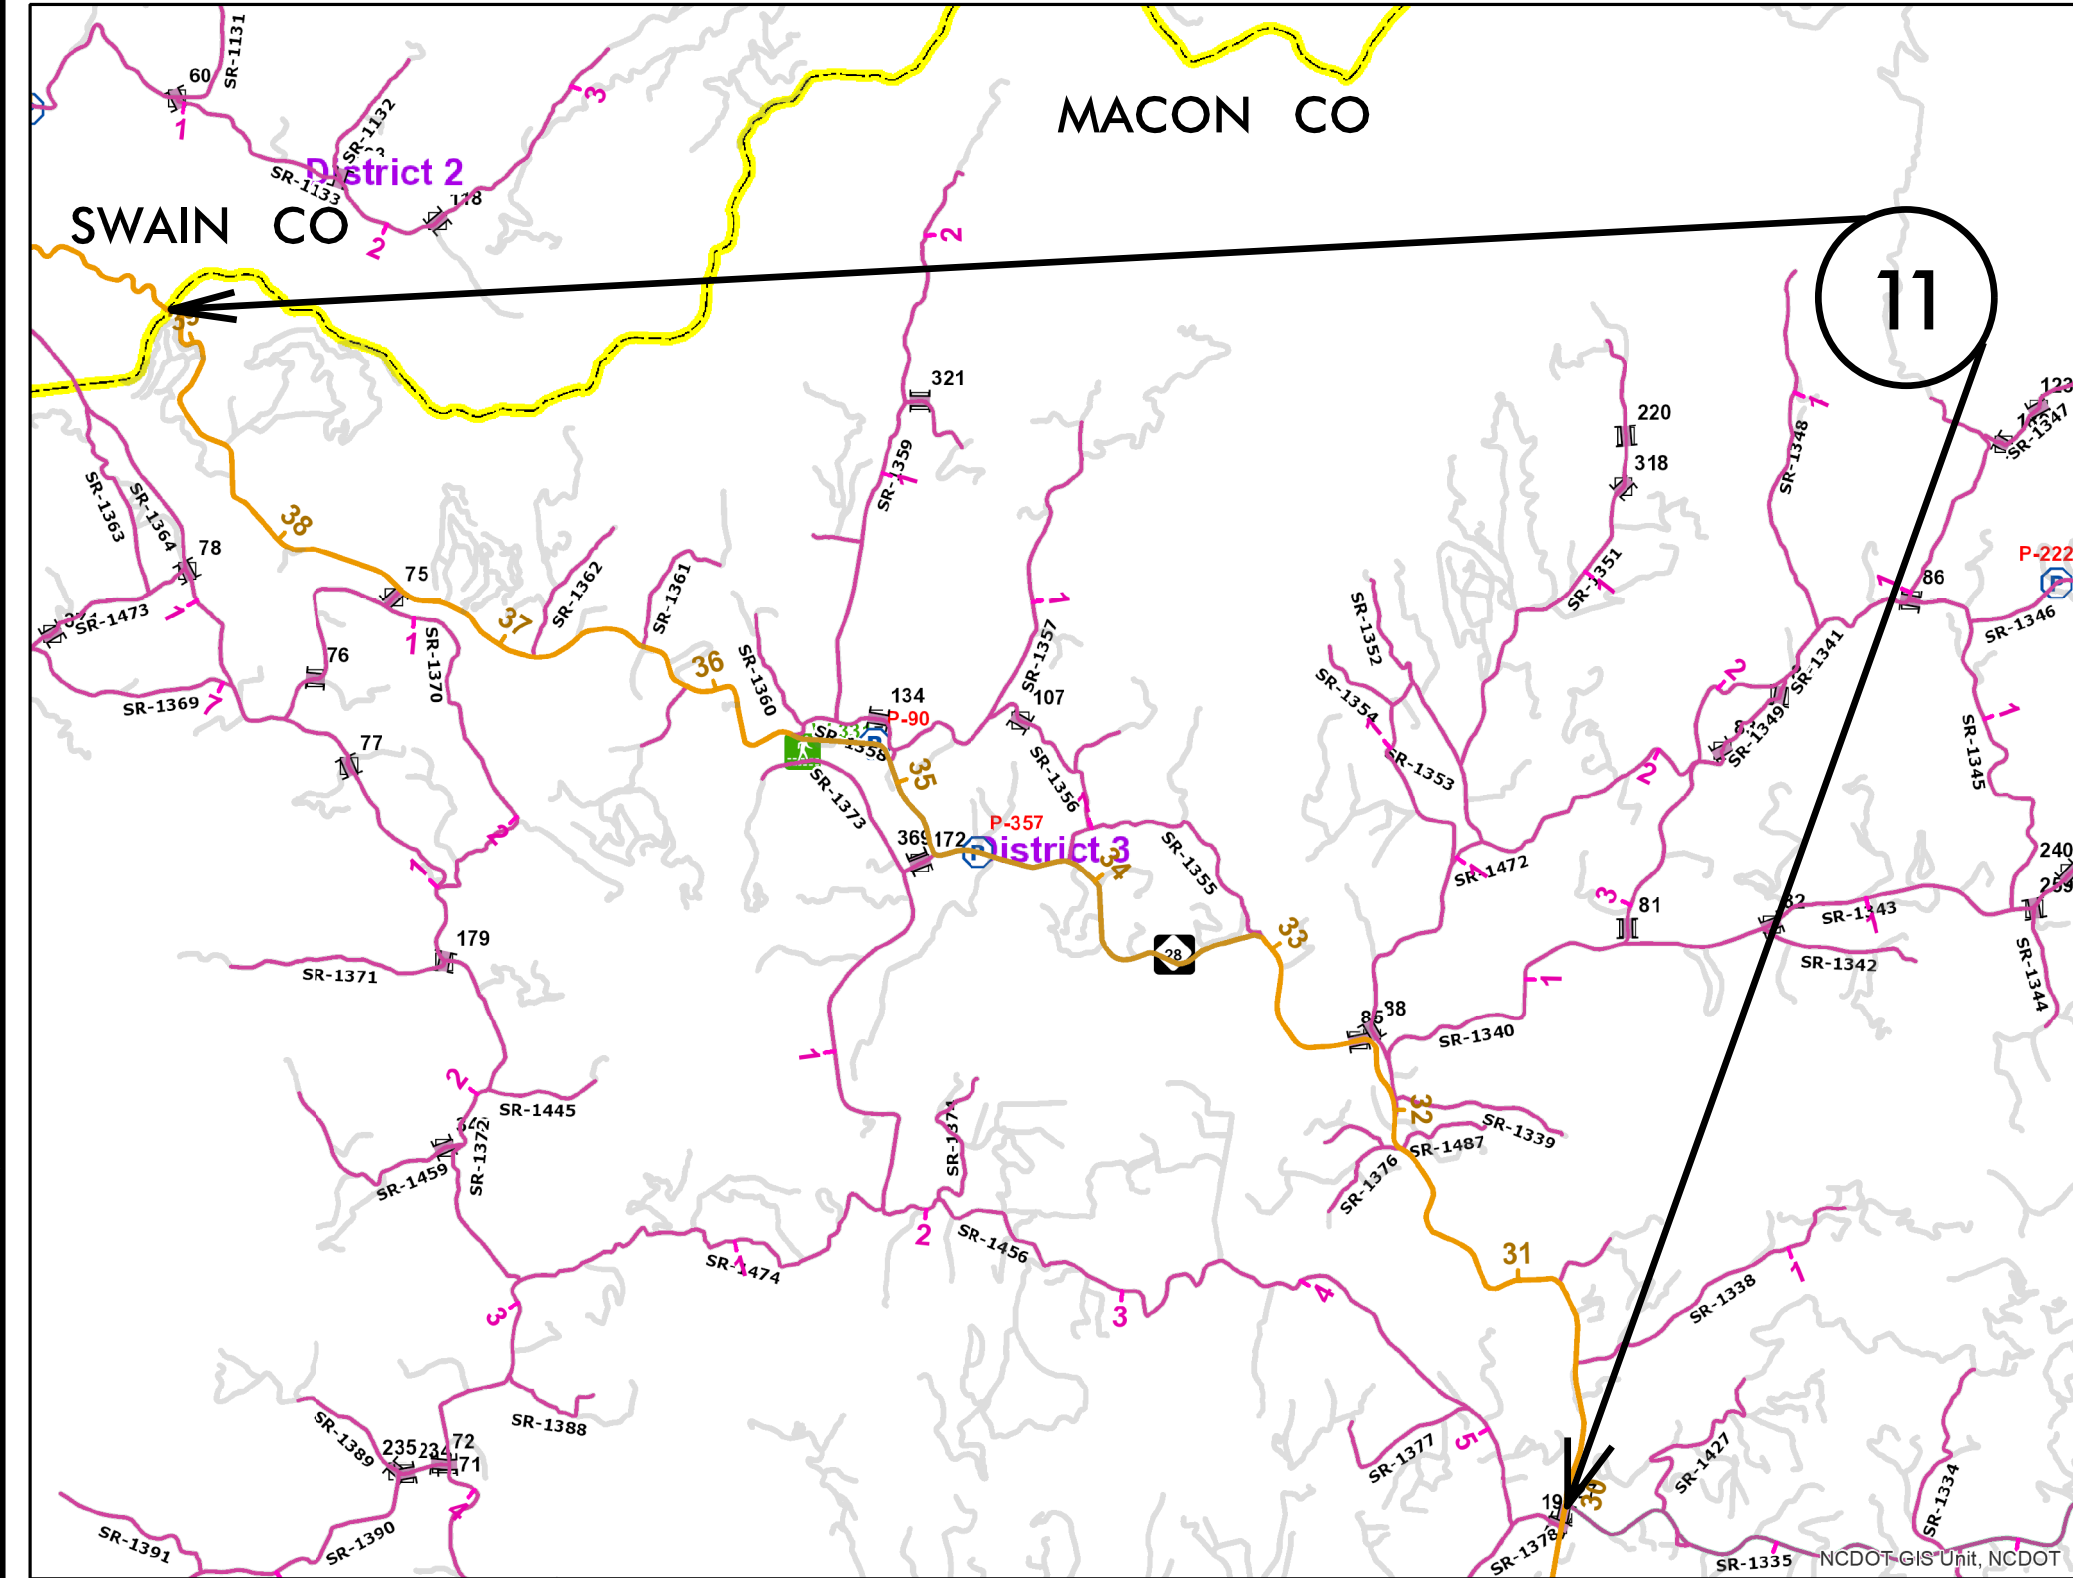

11


TIP PROJECT: N/A

CONTRACT: DN00687

NCDOT GIS Unit, NCDOT

CONTRACT: DN00687



PROJECT REFERENCE NO.		SHEET NO.
44862.3.12		12
STATE PROJECT	F.A. PROJECT NO.	DESCRIPTION
		DN00687

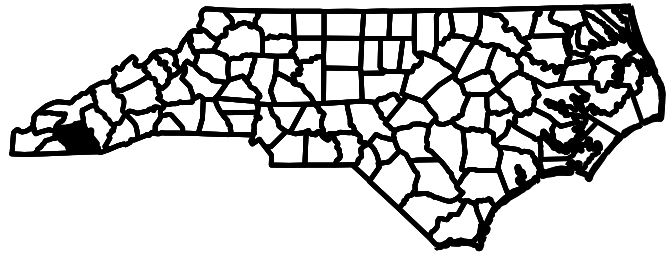

[CONTRACT: DN00687 TIP PROJECT: N/A]


MACON COUNTY

PROJECT REFERENCE NO.		SHEET NO.
44862.3.12		13
STATE PROJECT	F.A. PROJECT NO.	DESCRIPTION
		DN00687

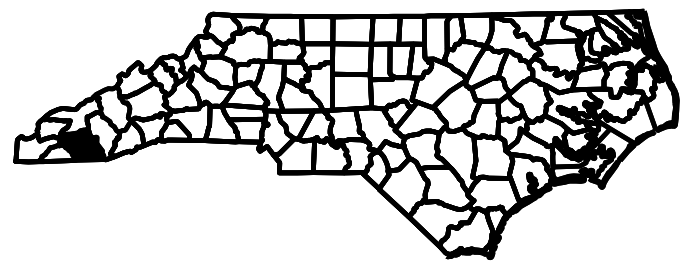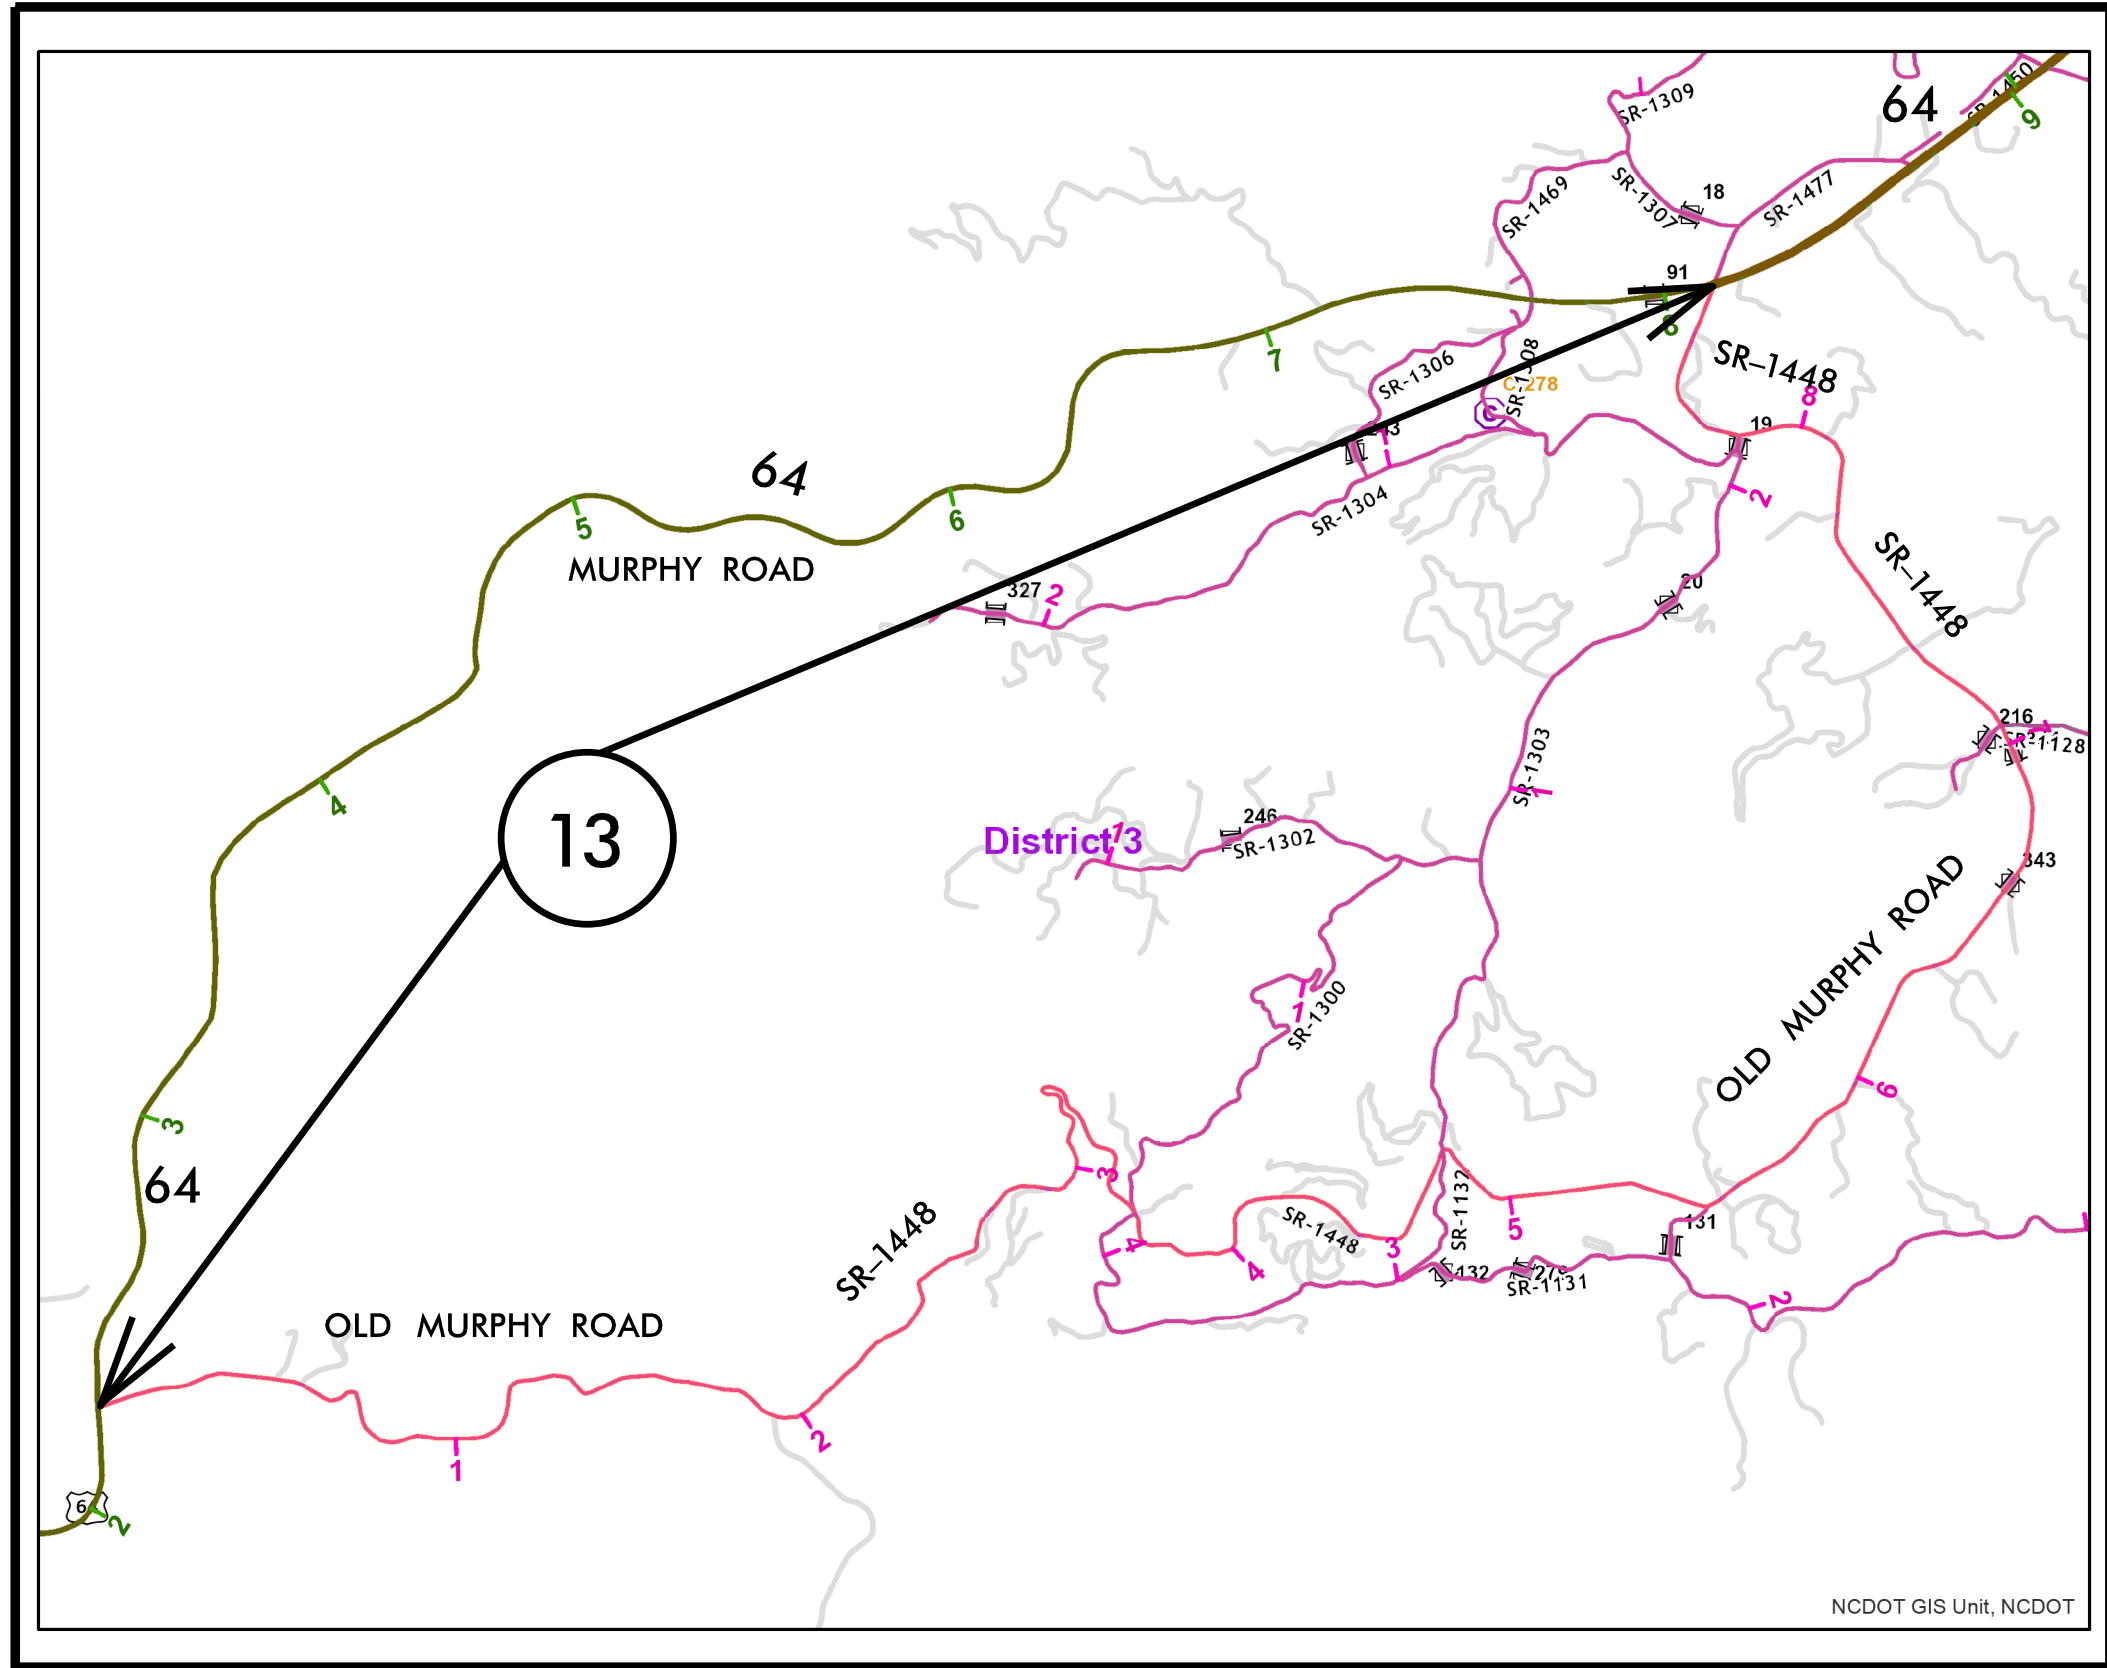


CONTRACT: DN00687

PROJECT REFERENCE NO.		SHEET NO.
44862.3.12		14
STATE PROJECT	F.A. PROJECT NO.	DESCRIPTION
		DN00687

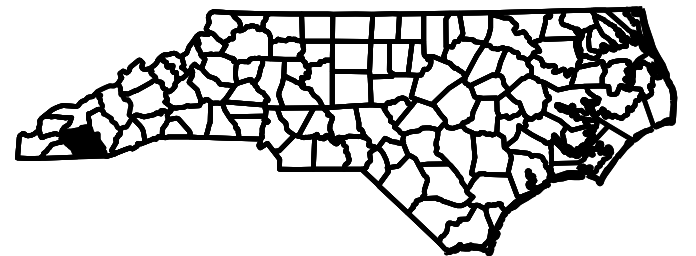

CONTRACT: DN00687



PROJECT REFERENCE NO.		SHEET NO.
44862.3.12		15
STATE PROJECT	F.A. PROJECT NO.	DESCRIPTION

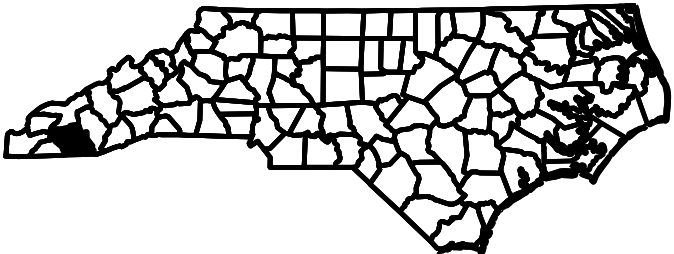

[CONTRACT: DN00687] TIP PROJECT: N/A



MACON COUNTY

PROJECT REFERENCE NO.		SHEET NO.
44862.3.12		16
STATE PROJECT	F.A. PROJECT NO.	DESCRIPTION
		DN00687

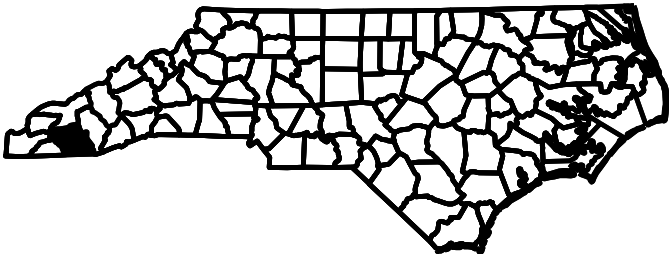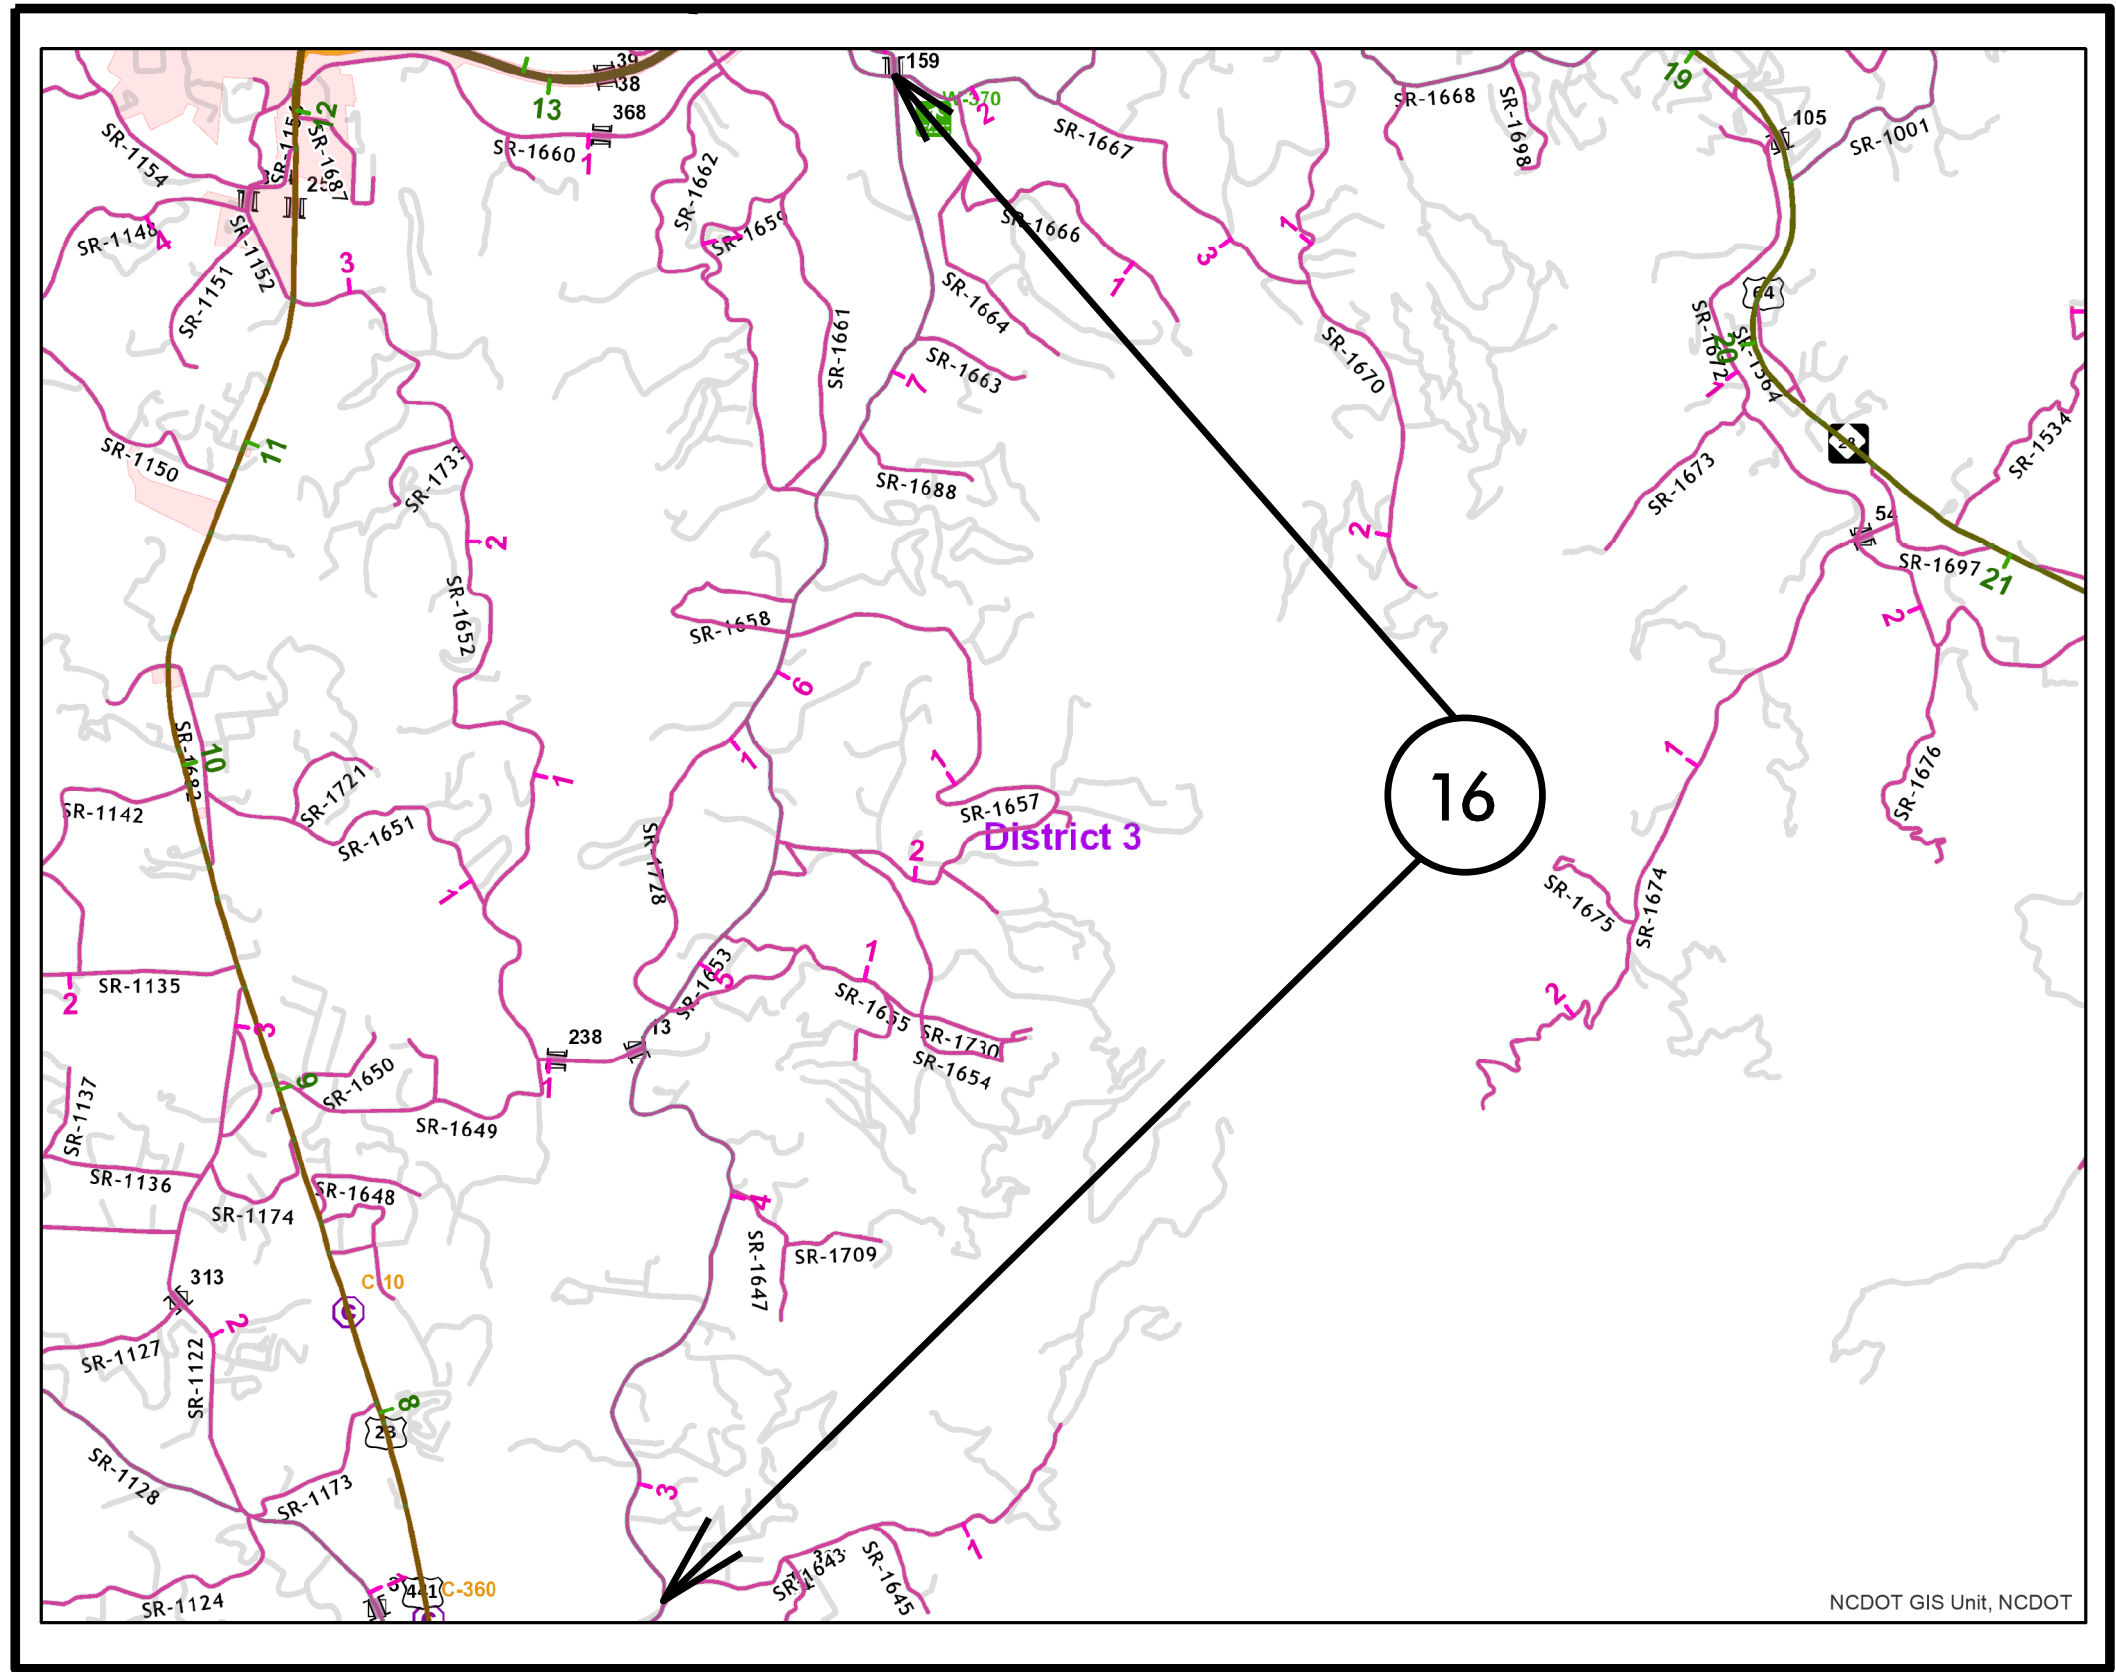


MACON COUNTY

PROJECT REFERENCE NO.		SHEET NO.
44862.3.12		17
STATE PROJECT	F.A. PROJECT NO.	DESCRIPTION
		DN00687

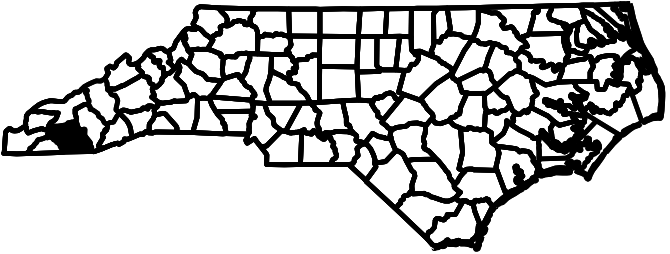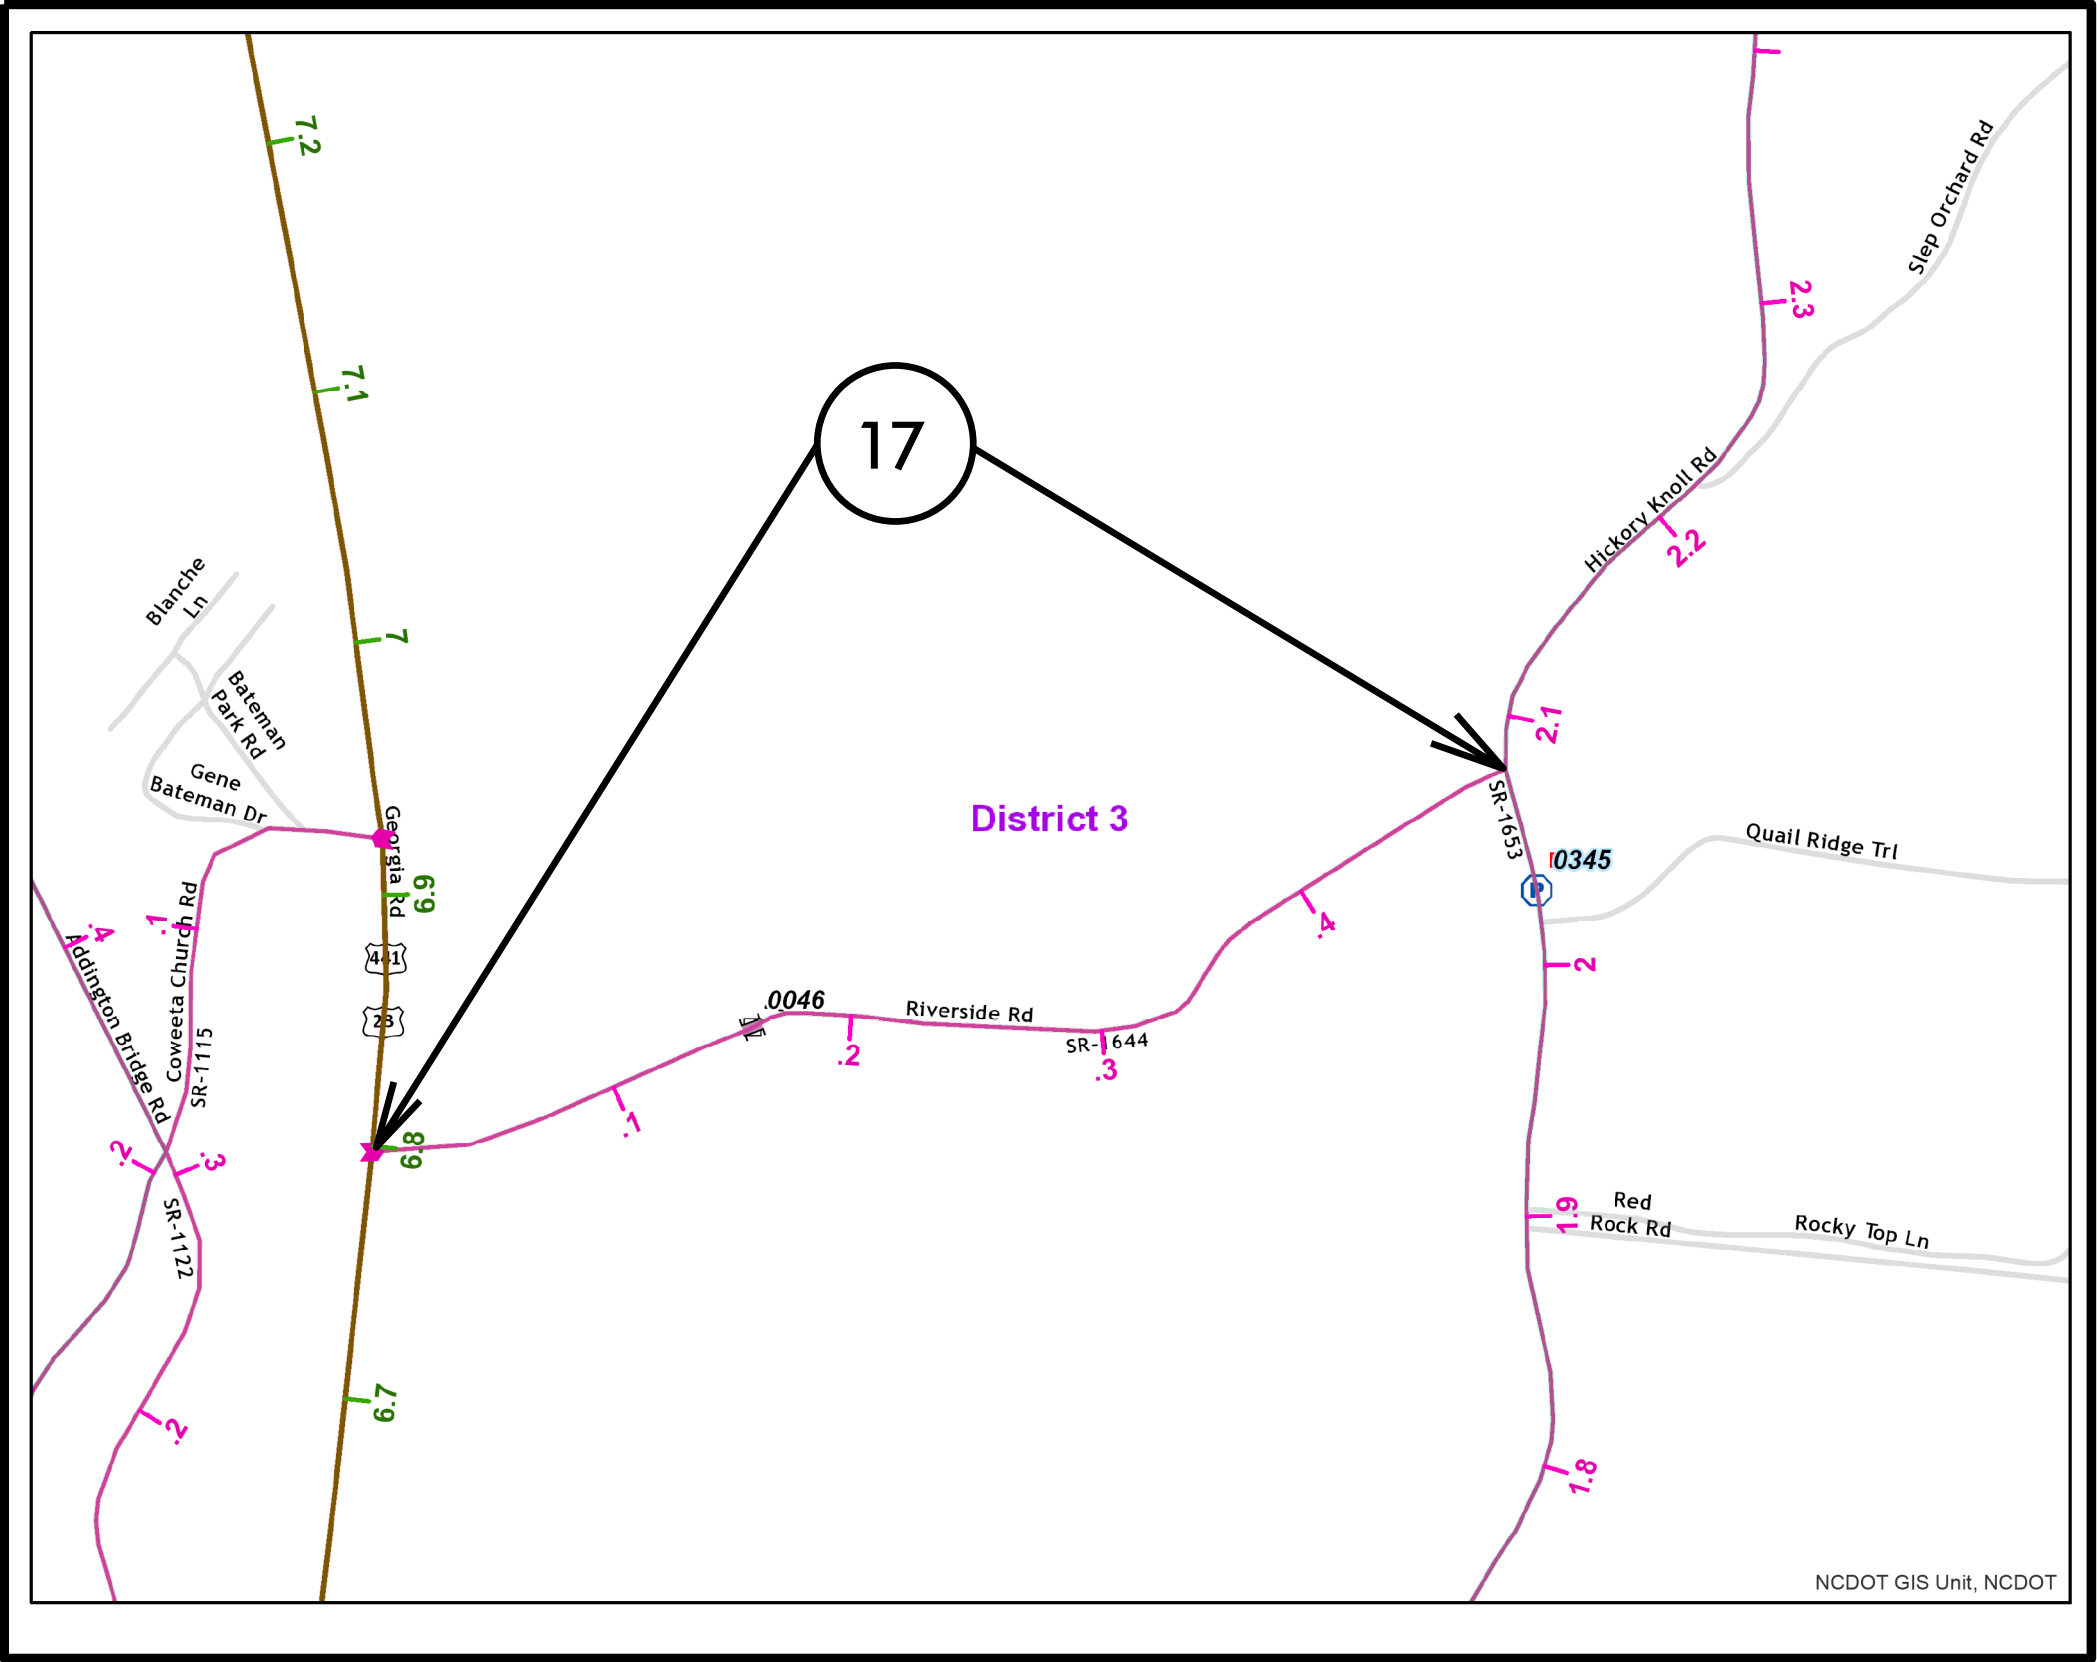

MACON COUNTY


PROJECT REFERENCE NO.		SHEET NO.
44862.3.12		19
STATE PROJECT	F.A. PROJECT NO.	DESCRIPTION
		DN00687

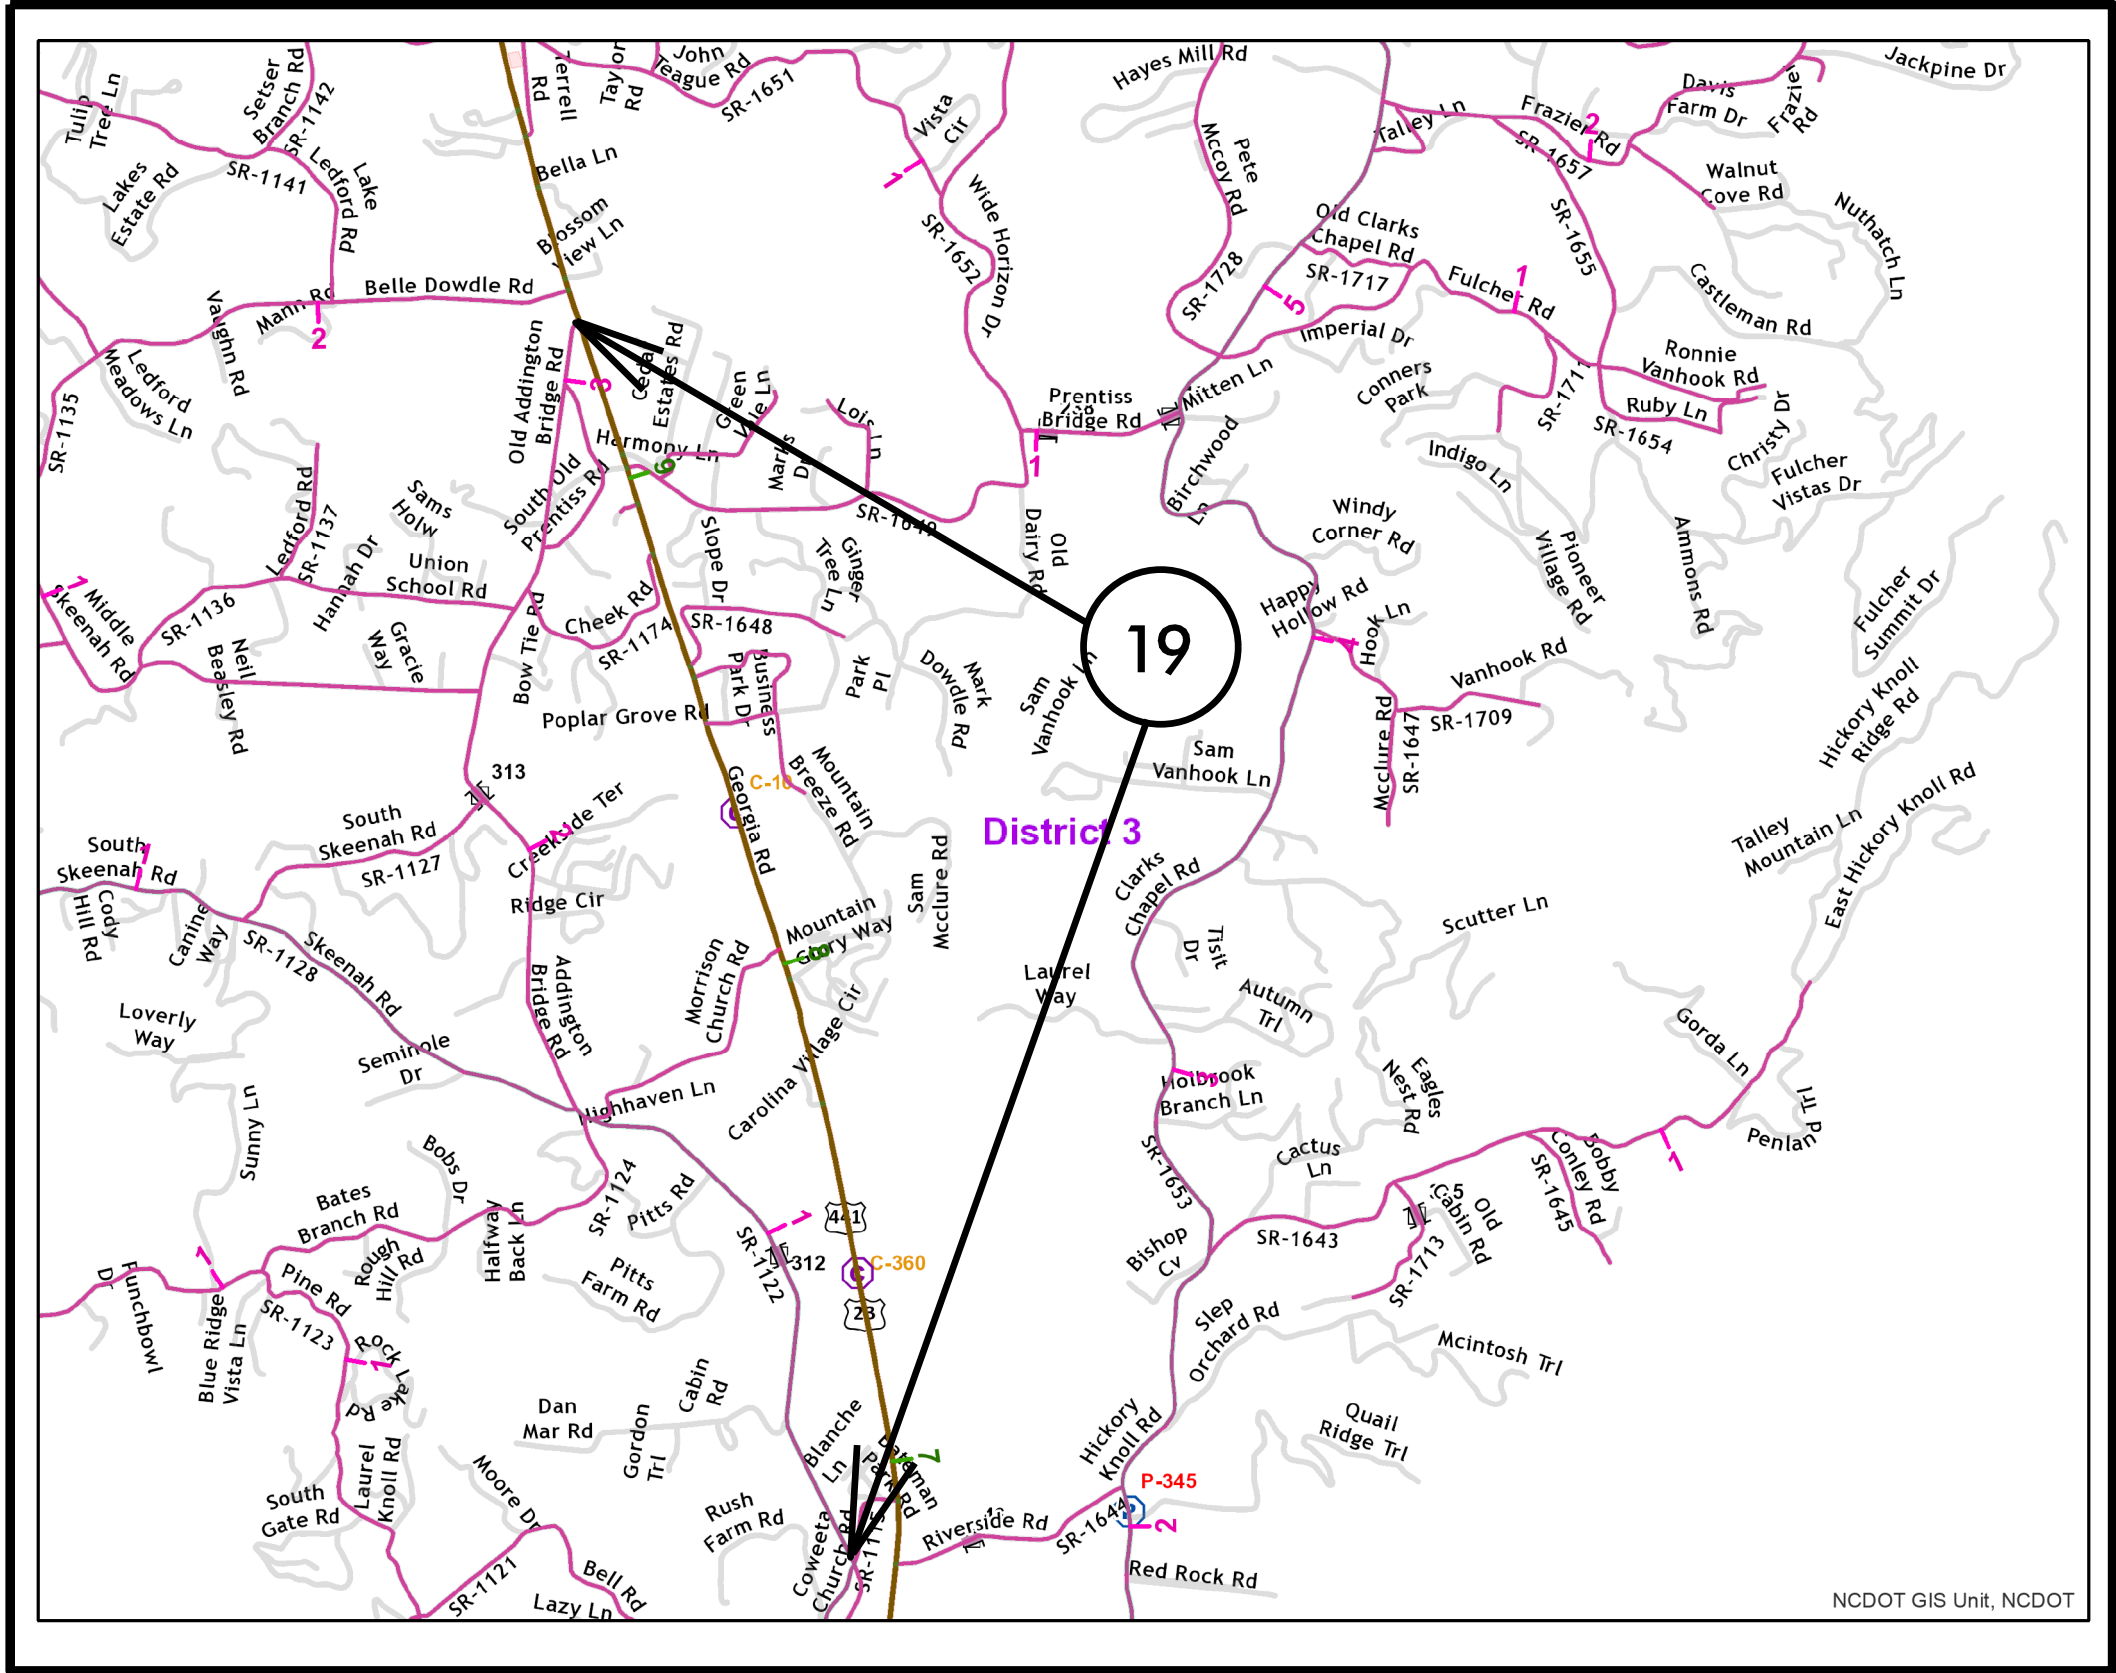

NCDOT GIS Unit, NCDOT


CONTRACT: DN00687

PROJECT REFERENCE NO.		SHEET NO.
44862.3.12		20
STATE PROJECT	F.A. PROJECT NO.	DESCRIPTION
		DN00687

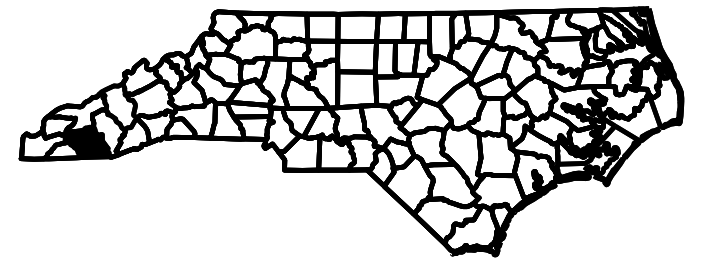

CONTRACT: DN00687

PROJECT REFERENCE NO.		SHEET NO.
44862.3.12		21
STATE PROJECT	F.A. PROJECT NO.	DESCRIPTION
		DN00687

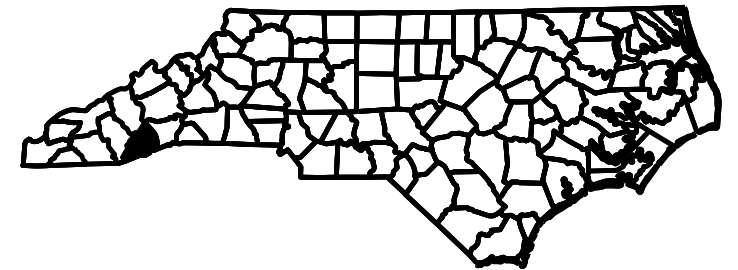

PROJECT NO.	SHEET NO.	TOTAL NO.
44862.3.12	22	

THERMOPLASTIC AND PAINT QUANTITIES

PROJECT NO	COUNTY	MAP NO	ROUTE	DESCRIPTION	TYP NO	LANES	LANE TYPE	LENGTH	WIDTH	4457000000-N	4850000000-E	4890000000-E
										TEMPORARY TRAFFIC CONTROL	4" LINE REMOVAL	GENERIC PAVEMENT MARKING ITEM
								MI	FT	LS	LF	LF
44862.3.12	Cherokee	1	NC 294	FROM TN LINE MP 0.0 TO US 74 MP 13.402		2	2WU	13.402	10	0.08	283,050	283,050.00
TOTAL FOR MAP NO. 1								13.402		0.08	283,050	283,050.00
44862.3.12	Cherokee	2	NC 141	FROM US 64 MP 0.0 TO US 74 MP 8.76		2	2WU	8.76	10	0.05	185,011	185,011.00
TOTAL FOR MAP NO. 2								8.76		0.05	185,011	185,011.00
44862.3.12	Cherokee	3	SR 1687	FROM US 64 MP 0.0 TO SR 1531 MP 3.272		2	2WU	3.272	10	0.02	69,105	69,105.00
TOTAL FOR MAP NO. 3								3.272		0.02	69,105	69,105.00
44862.3.12	Cherokee	4	SR 1326	FROM SR 1331 MP 6.09 TO US 19/64/74/129 MP 21.472		2	2WU	15.382	10	0.09	324,868	324,868.00
TOTAL FOR MAP NO. 4								15.382		0.09	324,868	324,868.00
44862.3.12	Clay	5	US 64 BUS	FROM US 64 MP 0.0 TO US 64 MP 2.066		2	2WU	2.066	10	0.02	43,634	43,634.00
TOTAL FOR MAP NO. 5								2.066		0.02	43,634	43,634.00
44862.3.12	Haywood	6	US 276	FROM TRANSYLVANIA LINE MP 0.0 TO US 23 BUS MP 20.793		2	2WU	20.793	10	0.12	439,148	439,148.00
TOTAL FOR MAP NO. 6								20.793		0.12	439,148	439,148.00
44862.3.12	Haywood	7	NC 209	FROM SR 1523 MP 0.37 TO SR 1334 MP 11.767		2	2WU	11.397	10	0.07	240,705	240,705.00
TOTAL FOR MAP NO. 7								11.397		0.07	240,705	240,705.00
44862.3.12	Jackson	8	US 19	FROM SWAIN CO LINE MP 0.0 TO BLUE RIDGE PARKWAY MP 14.75		2	2WU	14.75	10	0.09	311,520	311,520.00
TOTAL FOR MAP NO. 8								14.75		0.09	311,520	311,520.00
44862.3.12	Jackson	9	NC 116	FROM US 441 MP 0.0 TO NC 107 MP 4.24		2	2WU	4.24	10	0.02	89,549	89,549.00
TOTAL FOR MAP NO. 9								4.24		0.02	89,549	89,549.00
44862.3.12	Jackson	10	NC 107	FROM SOUTH CAROLINA LINE MP 0.0 TO .63 MILE SOUTH OF SR 1158 MP 15.793		2	2WU	15.793	10	0.09	333,548	333,548.00
TOTAL FOR MAP NO. 10								15.793		0.09	333,548	333,548.00
44862.3.12	Macon	11	NC 28	FROM SR 1335 MP 29.362 TO SWAIN CO LINE MP 38.652		2	2WU	9.29	10	0.05	196,205	196,205.00
TOTAL FOR MAP NO. 11								9.29		0.05	196,205	196,205.00
44862.3.12	Macon	12	SR 1442	FROM US 64 MP 0.0 TO US 441BUS MP 4.94		2	2WU	4.94	10	0.03	104,333	104,333.00
TOTAL FOR MAP NO. 12								4.94		0.03	104,333	104,333.00
44862.3.12	Macon	13	SR 1448	FROM US 64 MP 0.0 TO US 64 MP 8.634		2	2WU	8.634	10	0.05	182,350	182,350.00
TOTAL FOR MAP NO. 13								8.634		0.05	182,350	182,350.00
44862.3.12	Macon	14	SR 1729	FROM 441BUS MP .08 TO SR 1667 MP .72		2	2WU	0.64	10	0.01	13,517	13,517.00
TOTAL FOR MAP NO. 14								0.64		0.01	13,517	13,517.00
44862.3.12	Macon	15	SR 1667	FROM SR 1659 MP .59 TO SR 1670 MP 3.28		2	2WU	2.69	10	0.01	56,813	56,813.00
TOTAL FOR MAP NO. 15								2.69		0.01	56,813	56,813.00
44862.3.12	Macon	16	SR 1653	FROM US 64 MP 2.6 TO SR 1643 MP 9.15		2	2WU	6.55	10	0.04	138,336	138,336.00
TOTAL FOR MAP NO. 16								6.55		0.04	138,336	138,336.00
44862.3.12	Macon	17	SR 1644	FROM US 441 MP 0.0 TO SR 1643 MP .494		2	2WU	0.494	10	0.01	10,433	10,433.00
TOTAL FOR MAP NO. 17								0.494		0.01	10,433	10,433.00
44862.3.12	Macon	18	SR 1335	FROM NC 28 MP 0.0 TO US 441 MP 3.26		2	2WU	3.26	10	0.02	68,851	68,851.00
TOTAL FOR MAP NO. 18								3.26		0.02	68,851	68,851.00
44862.3.12	Macon	19	SR 1122	FROM US 441 MP .31 TO SR 1115 MP 3.12		2	2WU	2.81	10	0.02	59,347	59,347.00
TOTAL FOR MAP NO. 19								2.81		0.02	59,347	59,347.00
44862.3.12	Macon	20	SR 1434	FROM SR 1387 MP 0.0 TO NC 28 MP 2.313		2	2WU	2.313	10	0.02	48,851	48,851.00
TOTAL FOR MAP NO. 20								2.313		0.02	48,851	48,851.00
44862.3.12	Transylvania	21	US 276	FROM HAYWOOD CO LINE MP 15.901 TO US 64 MP 31.004		2	2WU	15.103	10	0.09	318,975	318,975.00
TOTAL FOR MAP NO. 21								15.103		0	318,975	318,975
TOTAL FOR PROJ NO. 44862.3.12								166.579		1	3,518,149	3,518,149
GRAND TOTAL								166.579		1	3,518,149	3,518,149