




STATE OF NORTH CAROLINA
DIVISION OF HIGHWAYS

TRANSPORTATION MANAGEMENT PLAN

HENDERSON COUNTY

LOCATION: BRIDGE 440055 OVER HUNGRY RIVER
ON SR 1802 (BIG HUNGRY ROAD)

TYPE OF WORK: GRADING, DRAINAGE, PAVING, WALLS, AND STRUCTURE

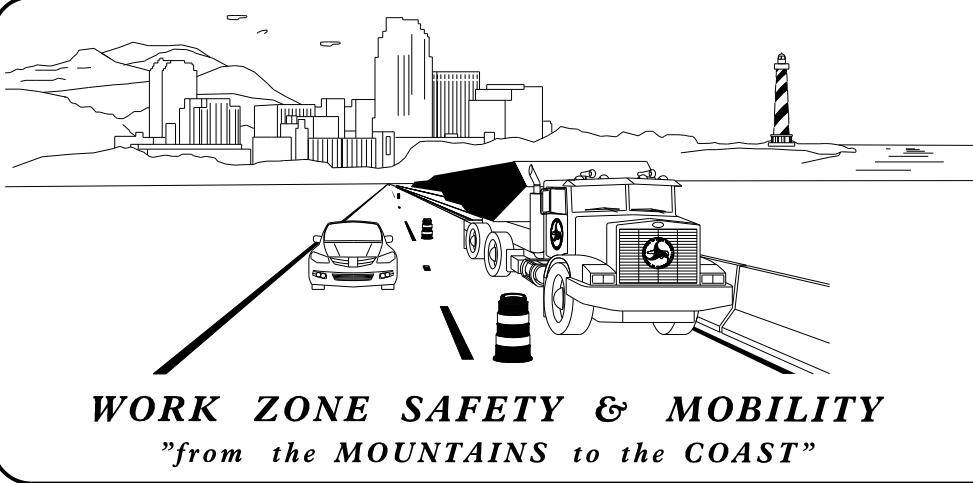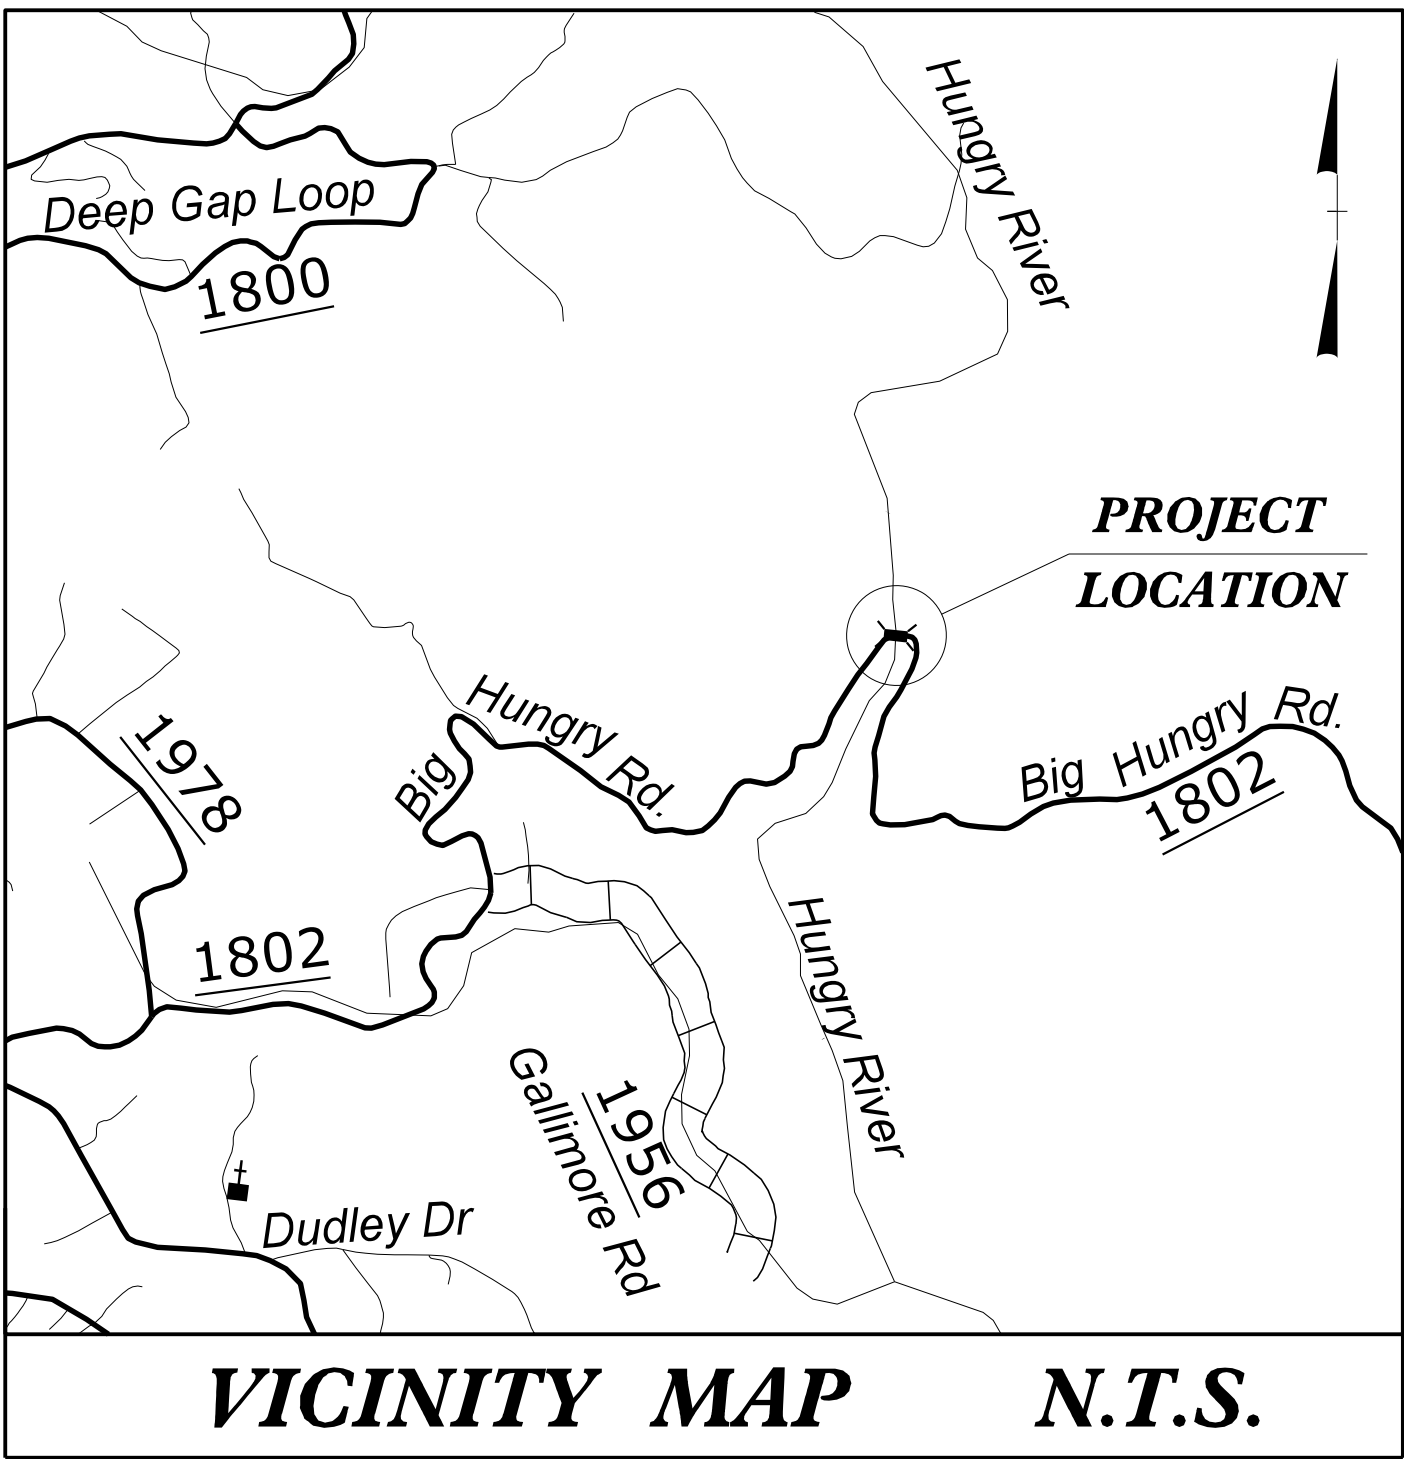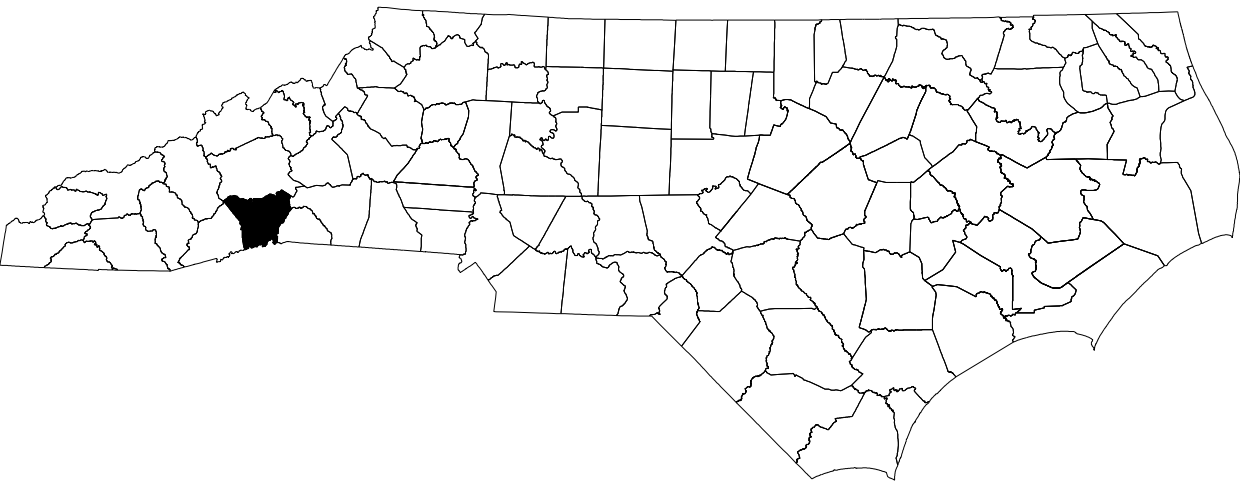

PLANS PREPARED BY:

SEAN KORTOVICH, PE
PROJECT ENGINEER

REBECCA WRIGHT, PE
PROJECT DESIGN ENGINEER

NCDOT CONTACTS:

ZACHARY SHULER, PE
NCDOT PROJECT CONTACT



INDEX OF SHEETS

SHEET NO.	TITLE
TMP-1	TITLE SHEET, VICINITY MAP, AND INDEX OF SHEETS
TMP-1A	LIST OF APPLICABLE ROADWAY STANDARD DRAWINGS, AND LEGEND
TMP-2 THRU 2A	TRANSPORTATION OPERATIONS PLAN: (MANAGEMENT STRATEGIES AND GENERAL NOTES)
TMP-2B	TEMPORARY SHORING NOTES
TMP-3	TEMPORARY TRAFFIC CONTROL PHASING
TMP-4	TEMPORARY TRAFFIC CONTROL PHASE I DETAIL
TMP-5	TEMPORARY TRAFFIC CONTROL PHASE II DETAIL
TMP-6	TEMPORARY TRAFFIC CONTROL PHASE III DETAIL
TMP-7	TEMPORARY TRAFFIC CONTROL PHASE IV DETAIL

DOCUMENT NOT CONSIDERED FINAL
UNLESS ALL SIGNATURES COMPLETED

RS&H
NC FIRM LICENSE No: F-0493
1520 SOUTH BOULEVARD, SUITE 200
CHARLOTTE, NC 28203

APPROVED: Rebecca E. Wright
DATE: 6/4/2026

SEAL

202502099F98084F8
NORTH CAROLINA
PROFESSIONAL
SEAL
057350
ENGINEER
REBECCA E. WRIGHT

PROJECT REFERENCE NO.: DF18314.2045332