

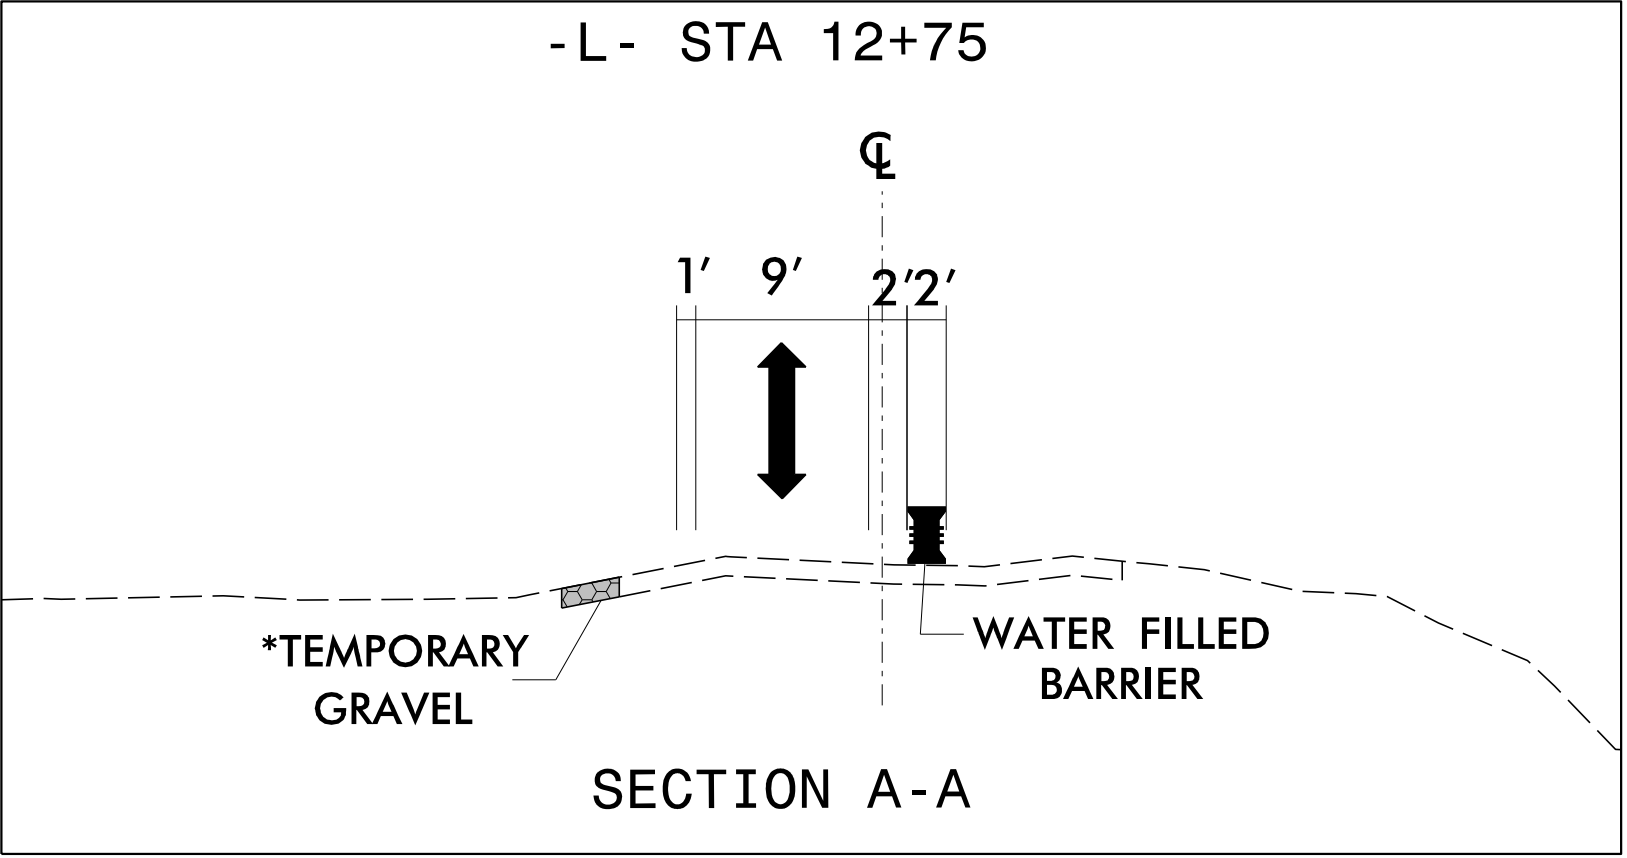
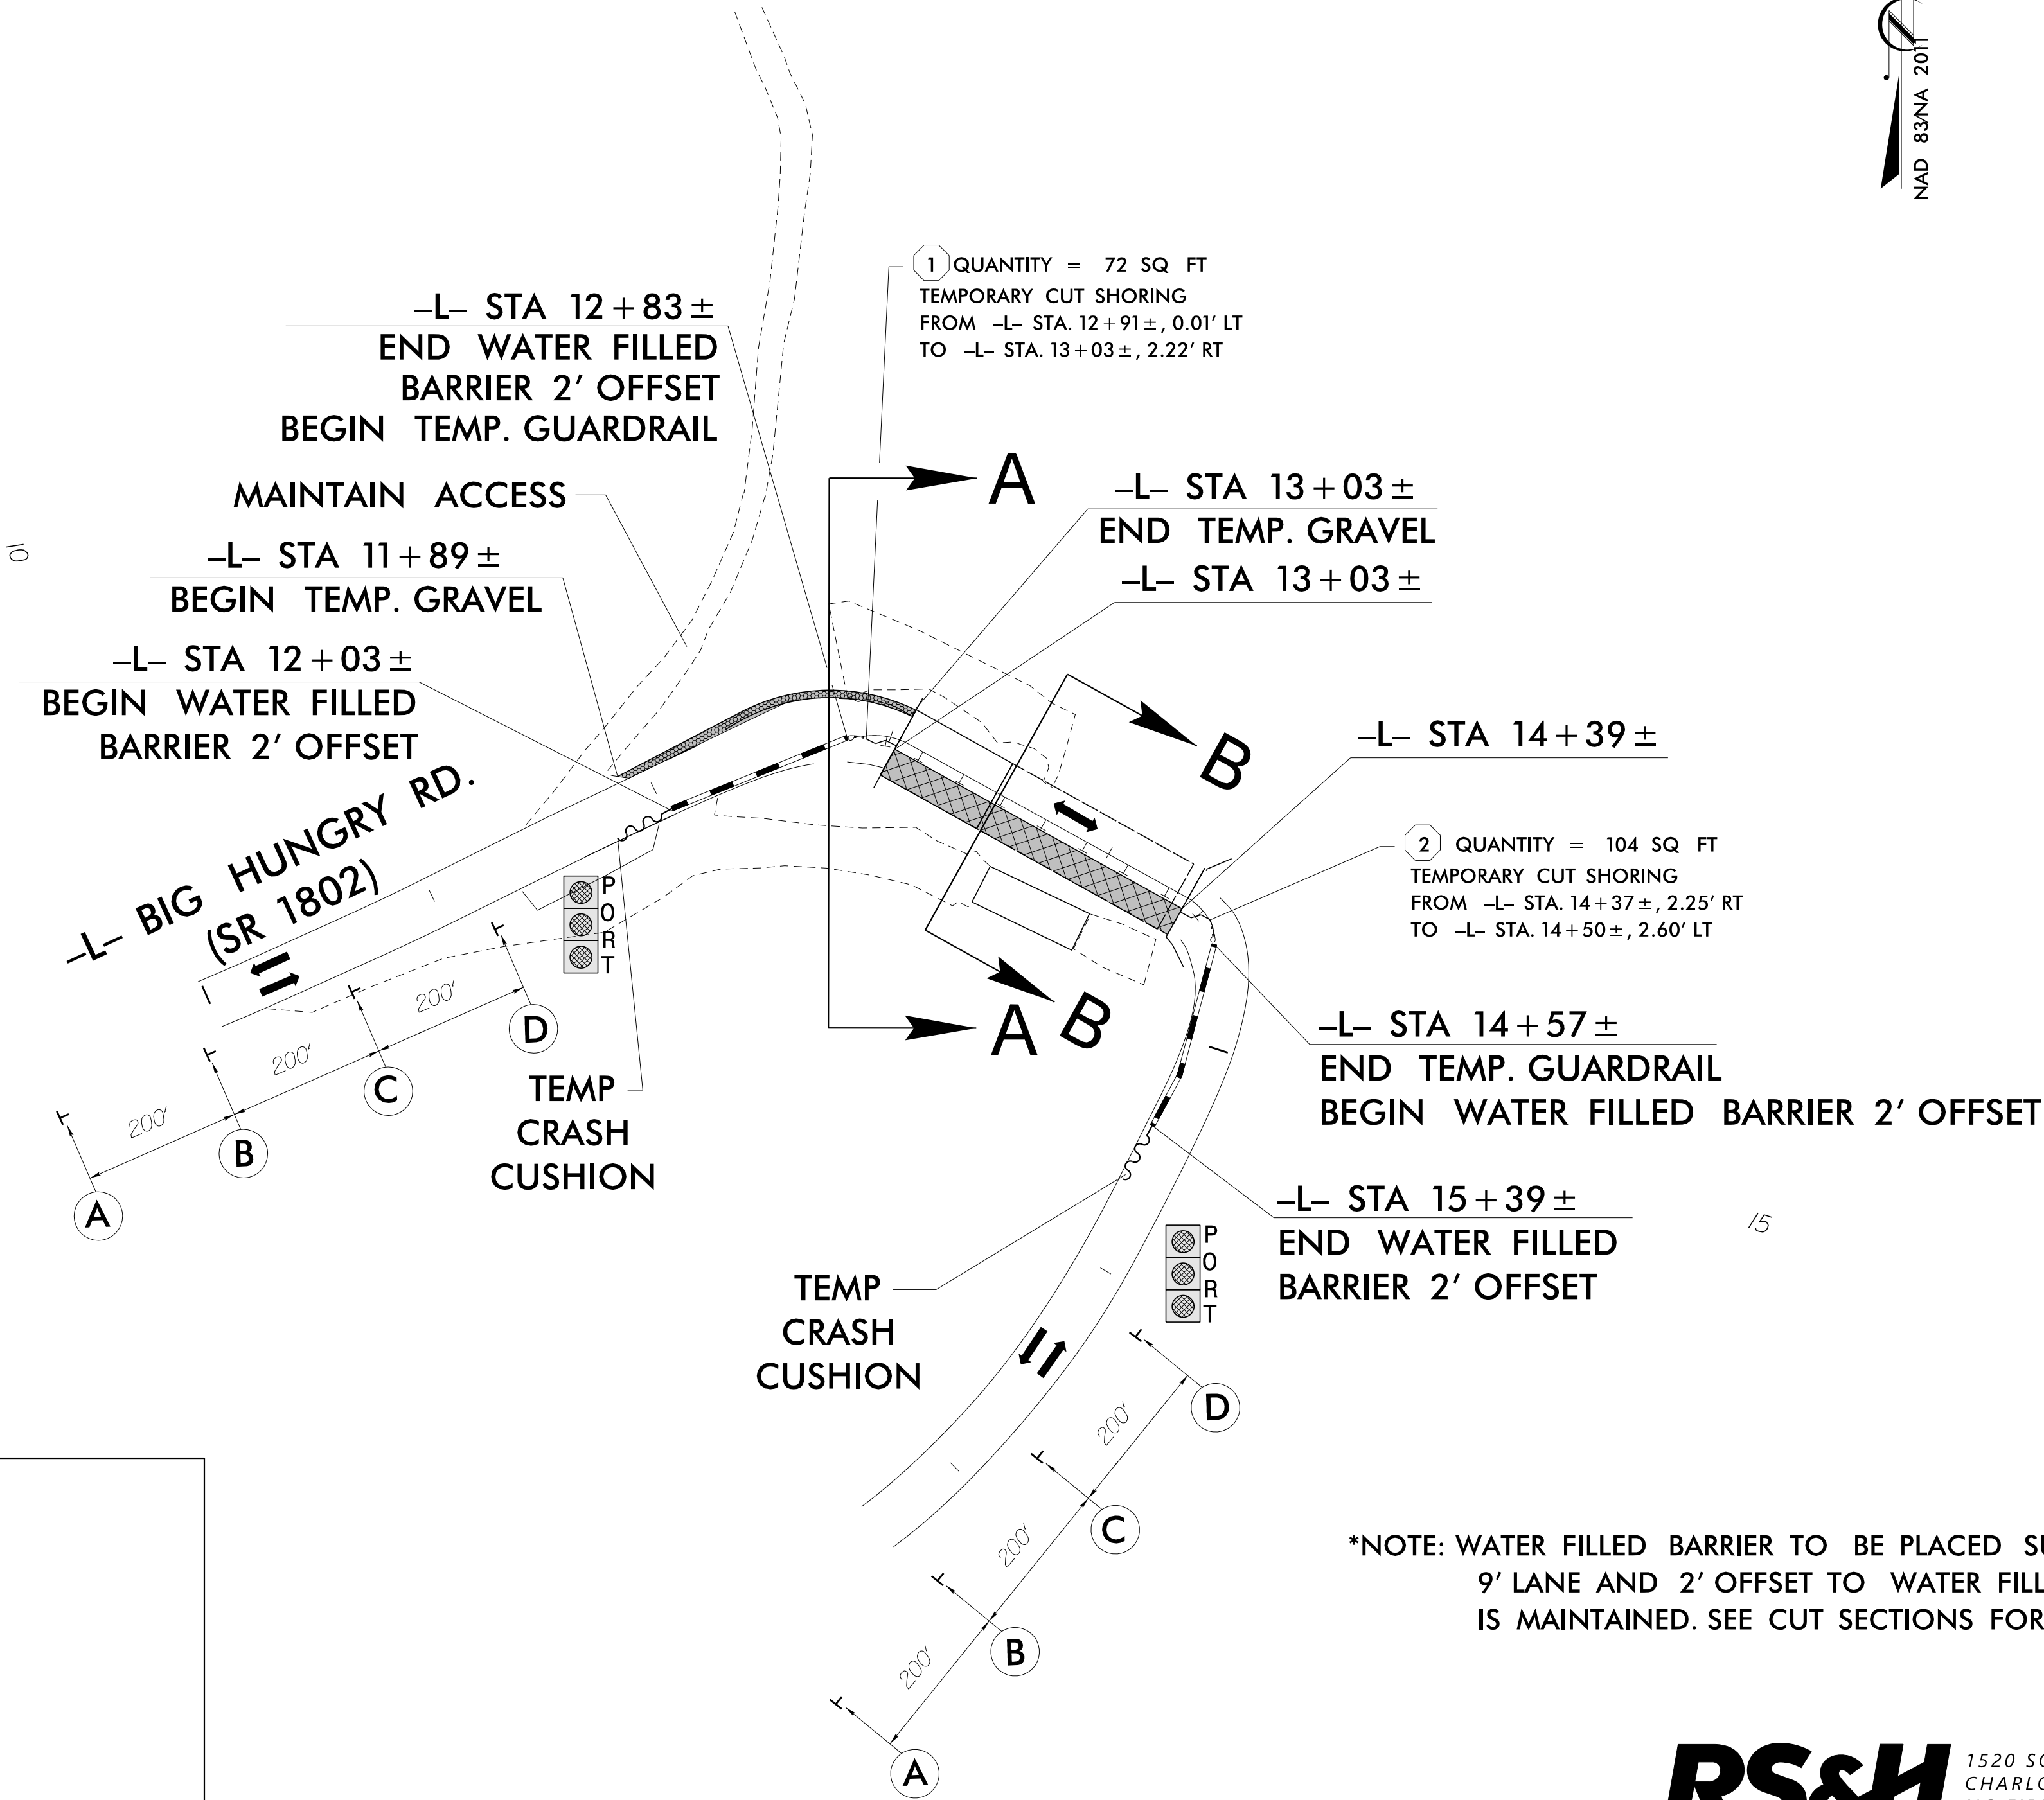


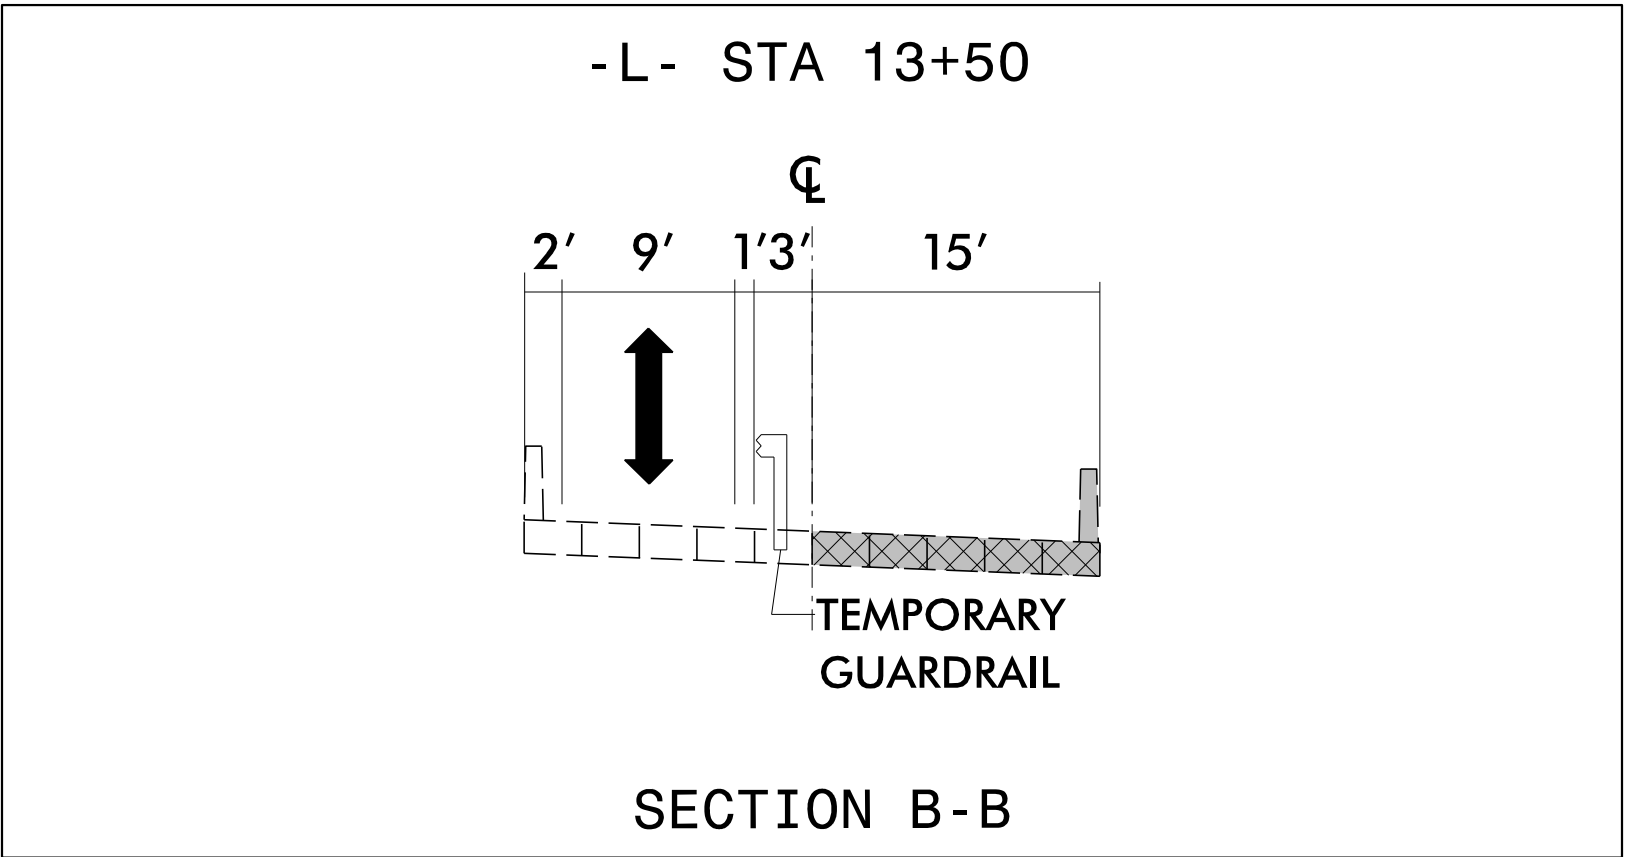

*NOTE: DEPTH AND WIDTH OF TEMPORARY GRAVEL TO BE FIELD VERIFIED.

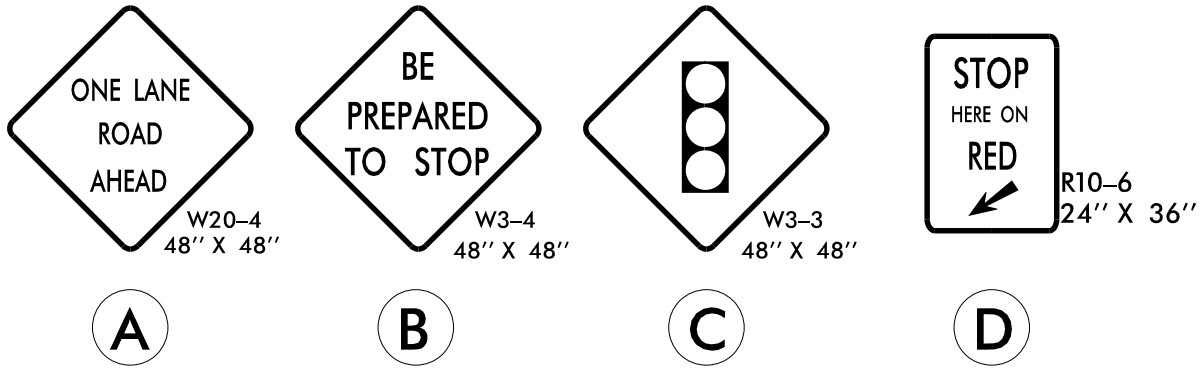

*NOTE: WATER FILLED BARRIER TO BE PLACED SUCH THAT A 9' LANE AND 2' OFFSET TO WATER FILLED BARRIER IS MAINTAINED. SEE CUT SECTIONS FOR GUIDANCE.

RS&H 1520 SOUTH BOULEVARD, SUITE 200
CHARLOTTE, NC 28203
NC FIRM LICENSE No: F-0493

APPROVED: <i>Rebecca E. Wright</i>	
DATE: 6/4/2026	
SEAL	
DOCUMENT NOT CONSIDERED FINAL UNLESS ALL SIGNATURES COMPLETED	

--

PHASE I DETAIL