
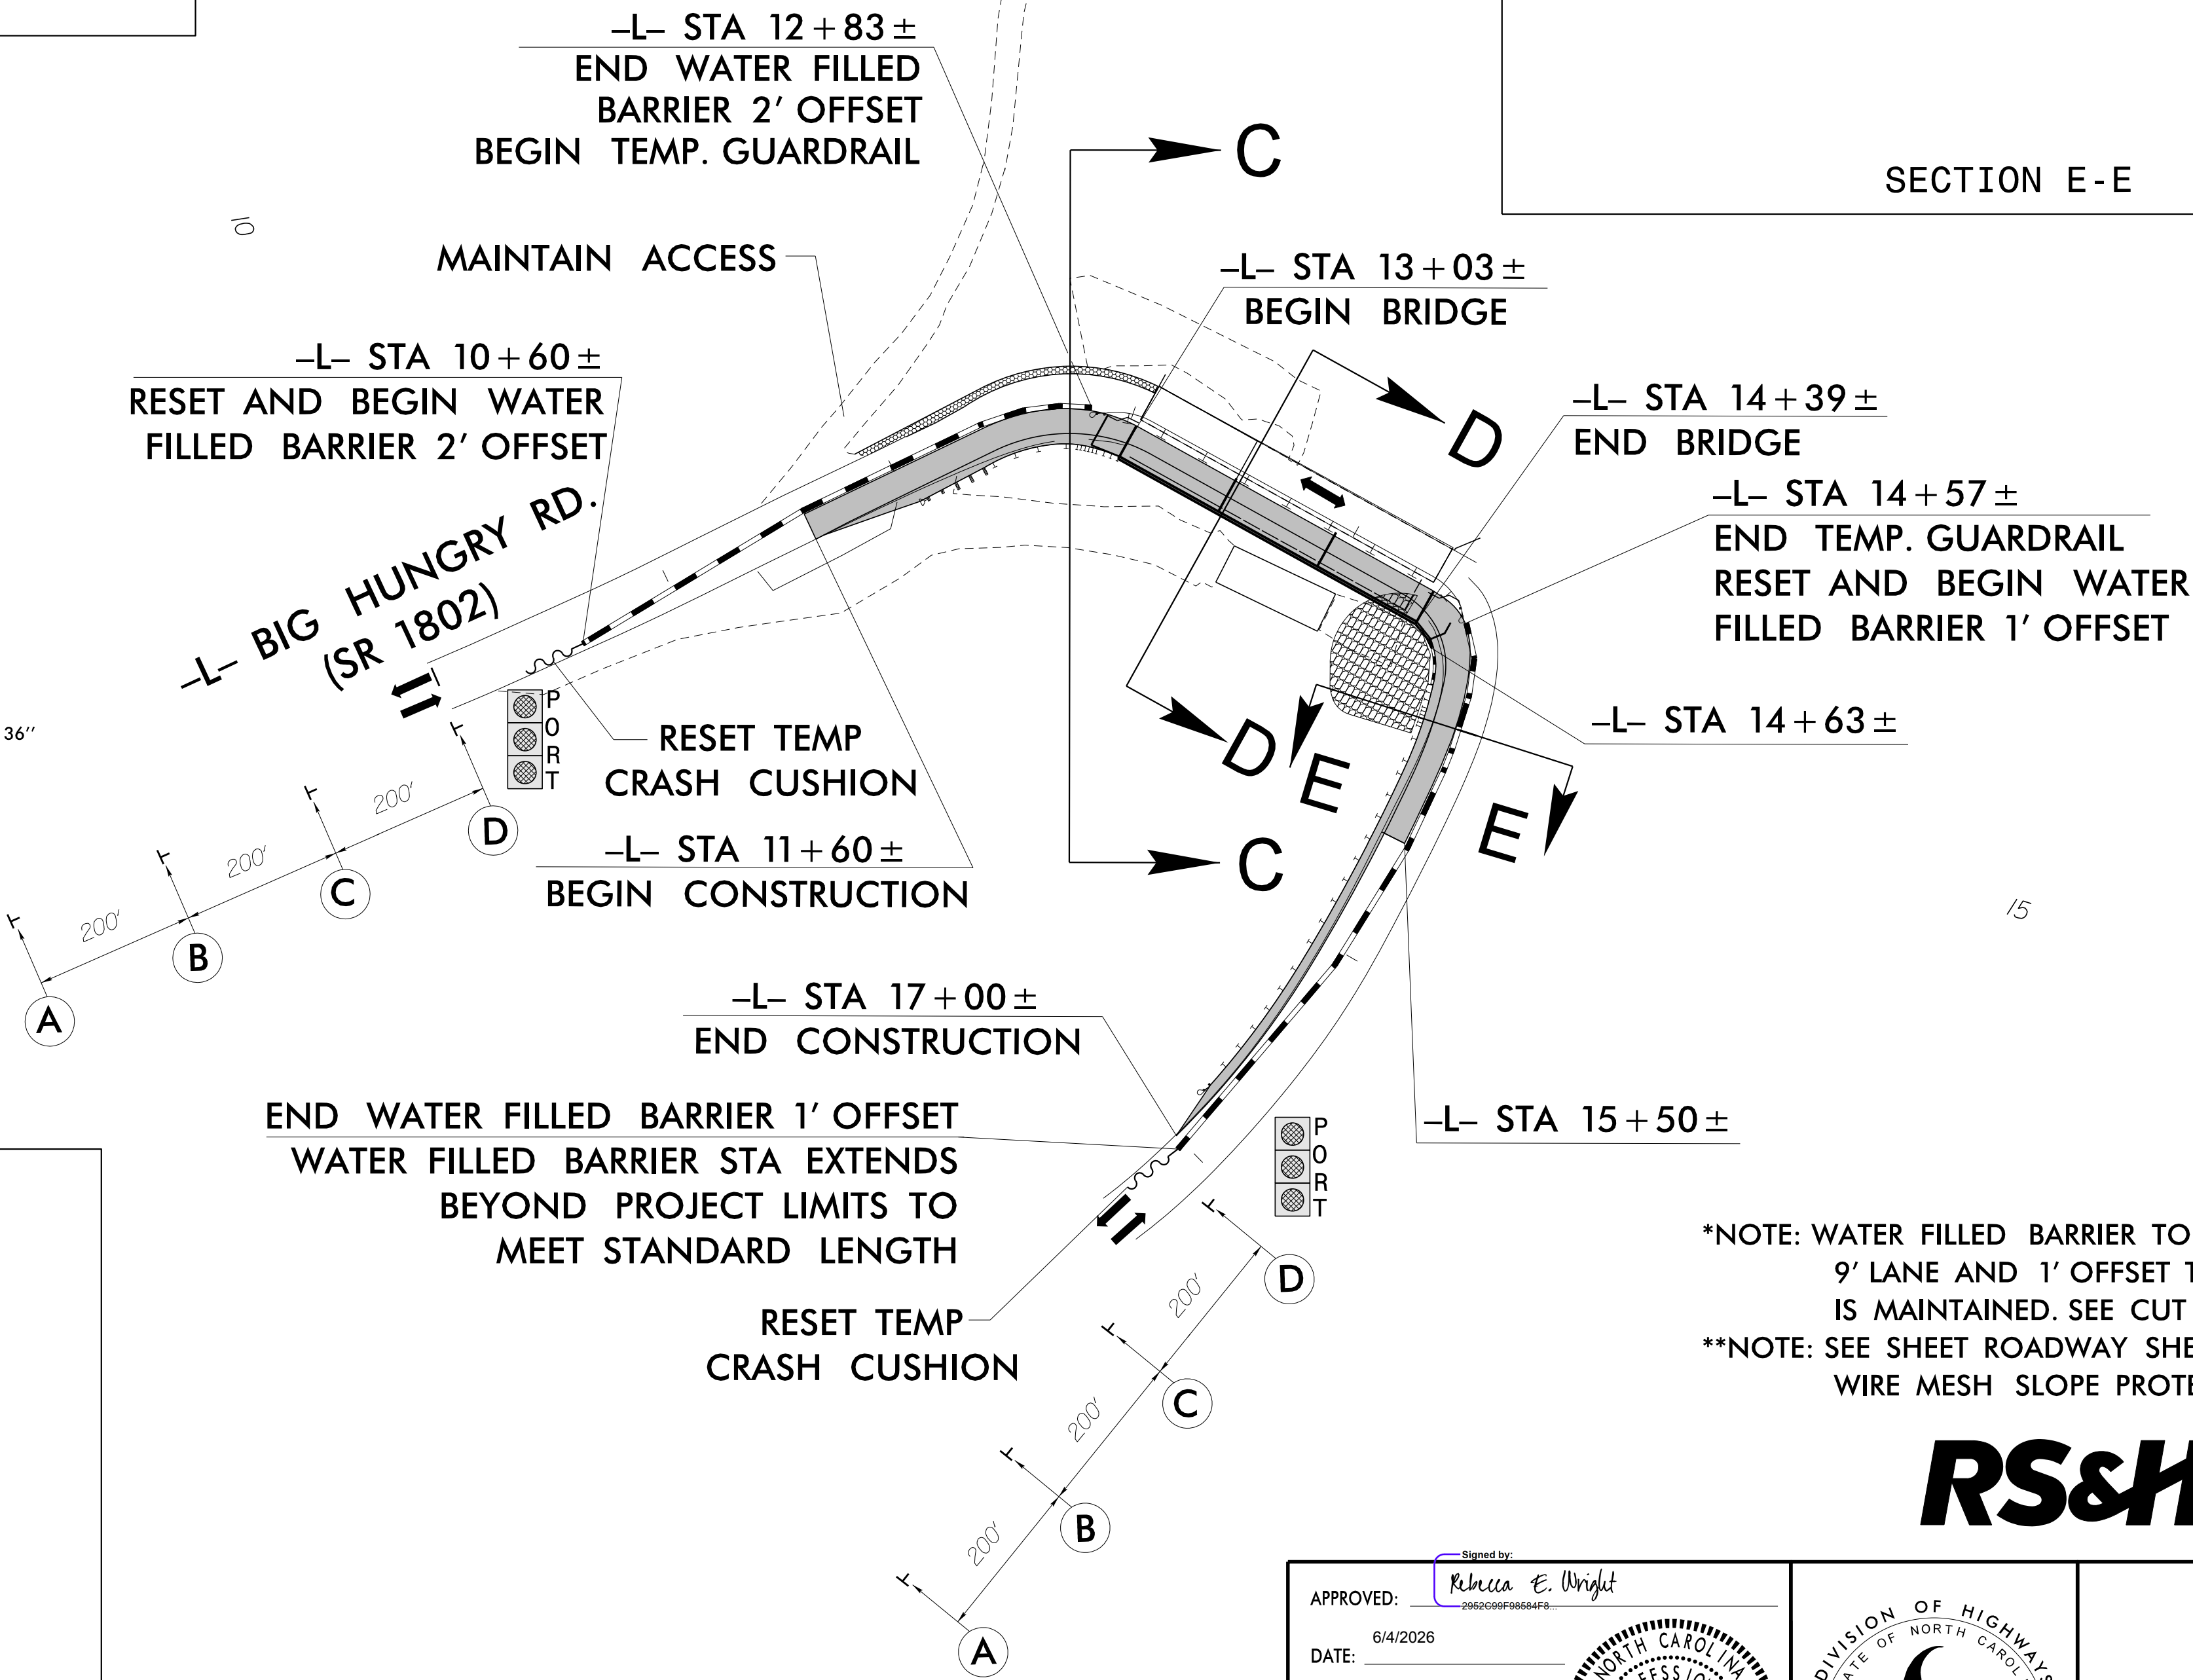
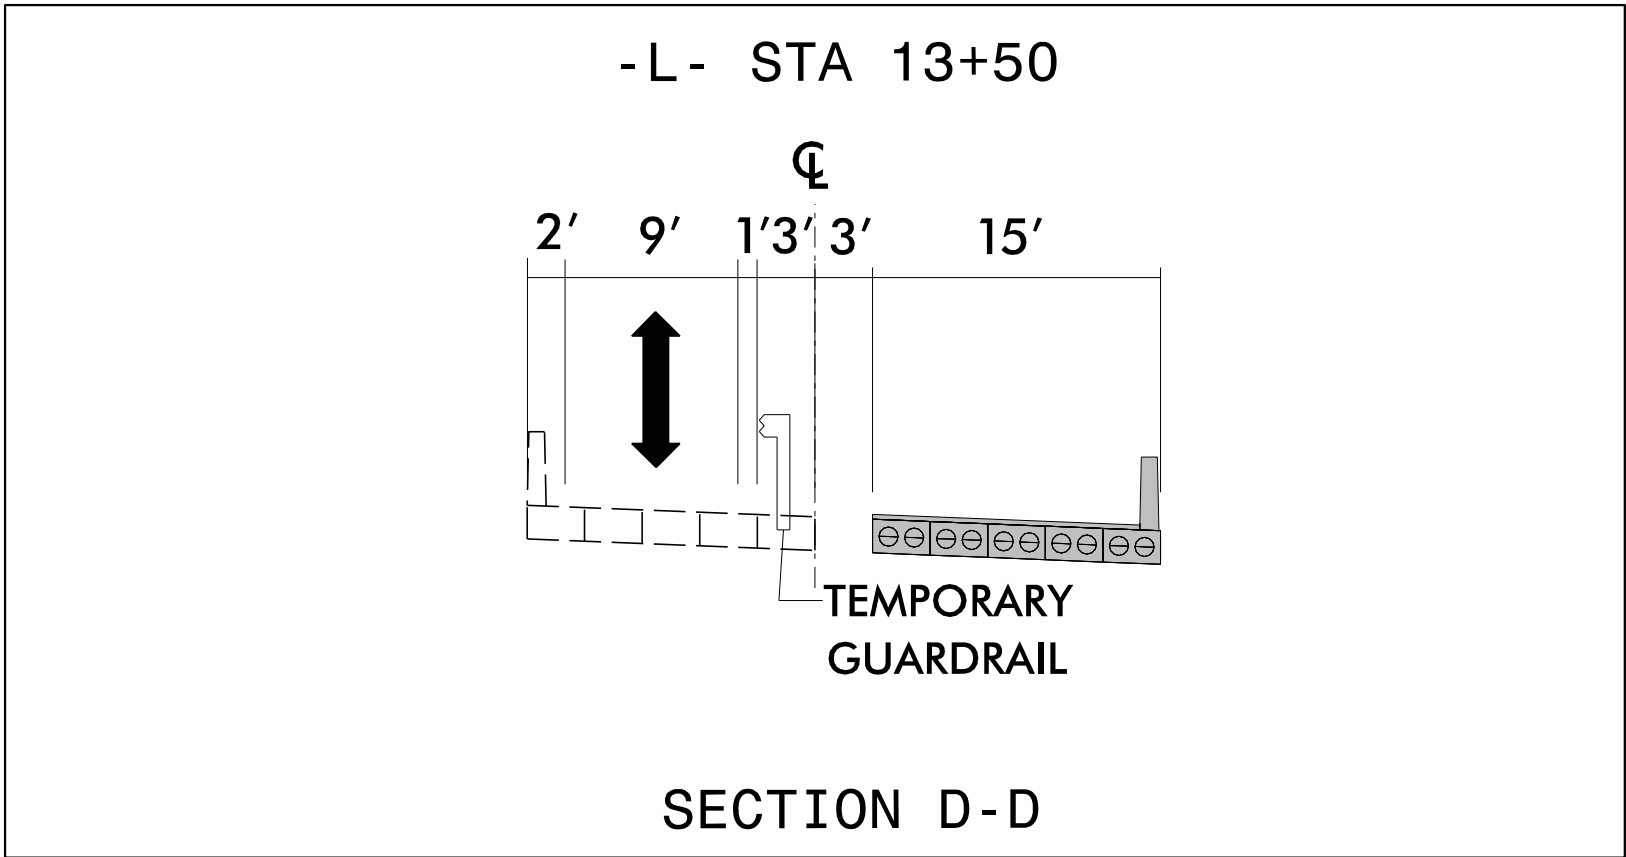
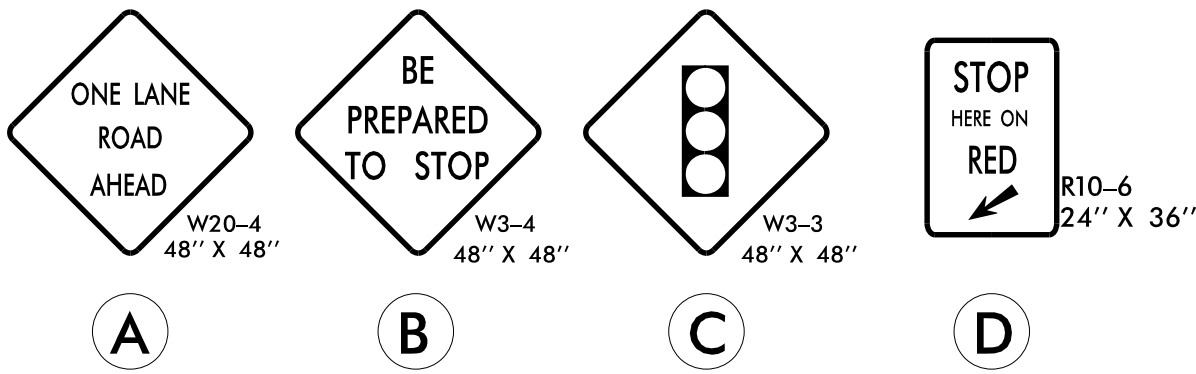
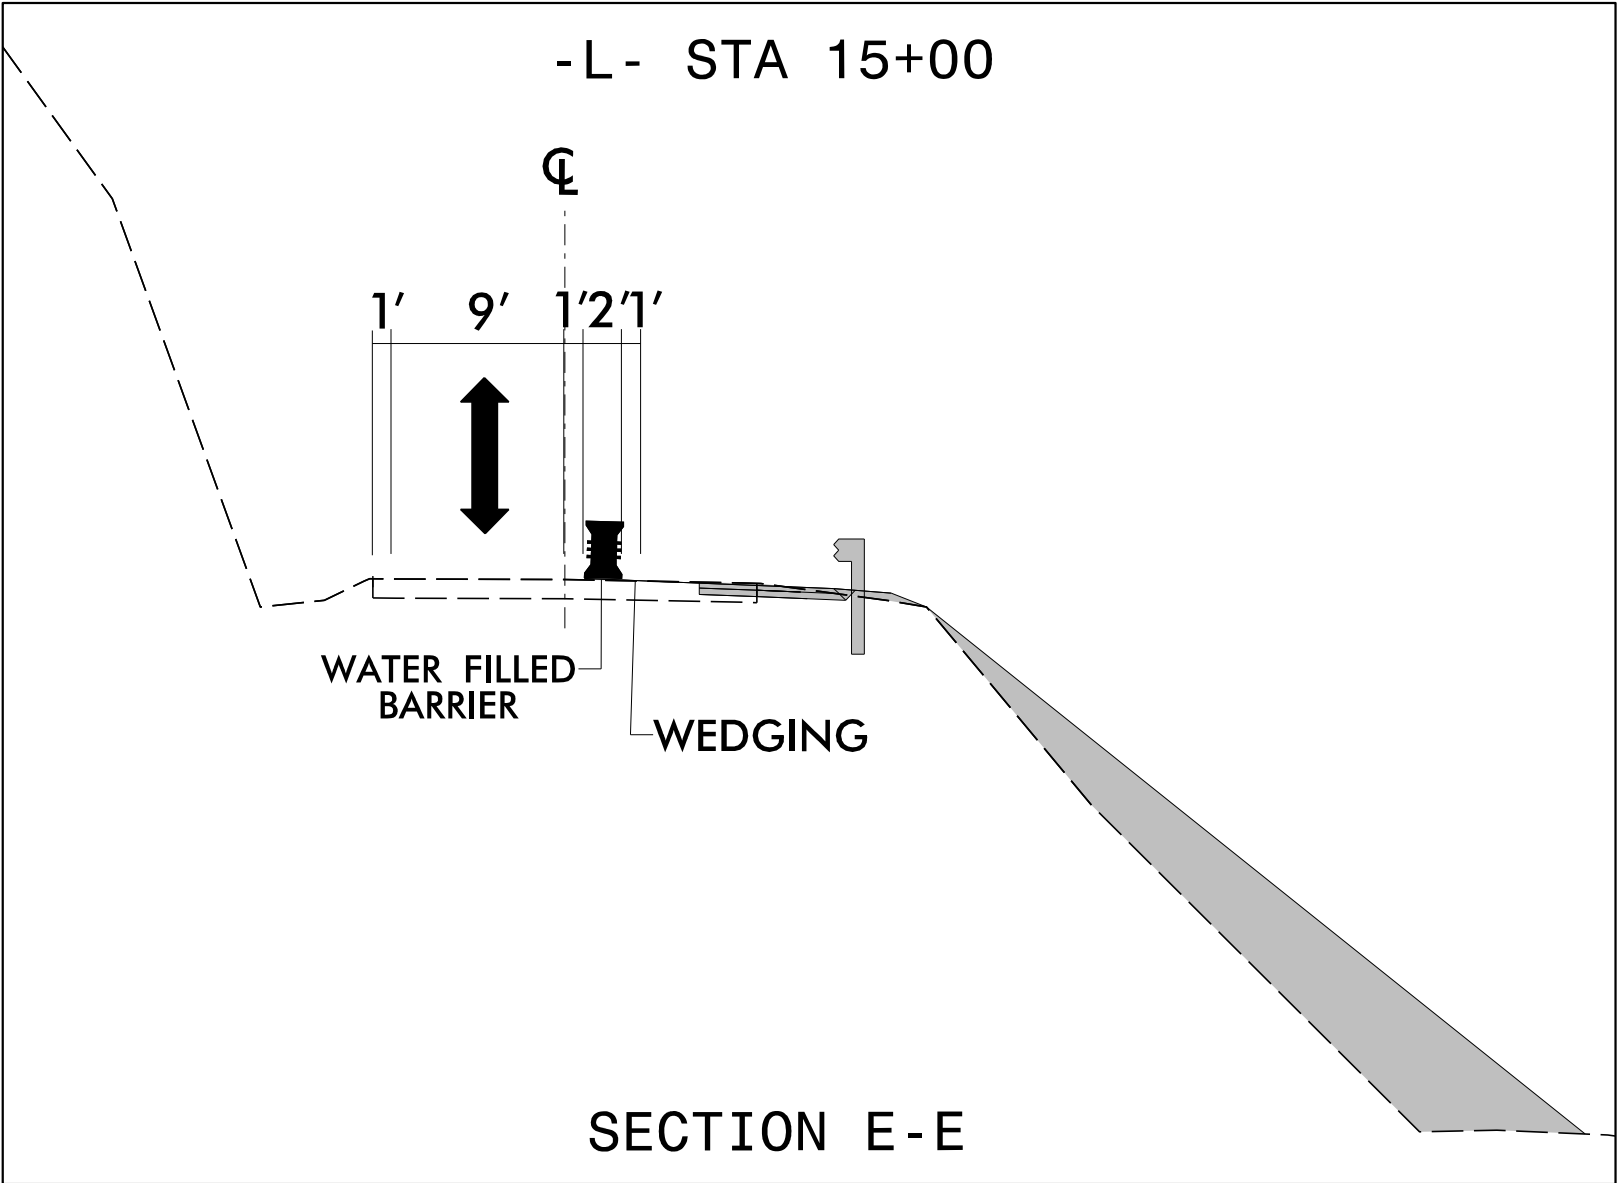


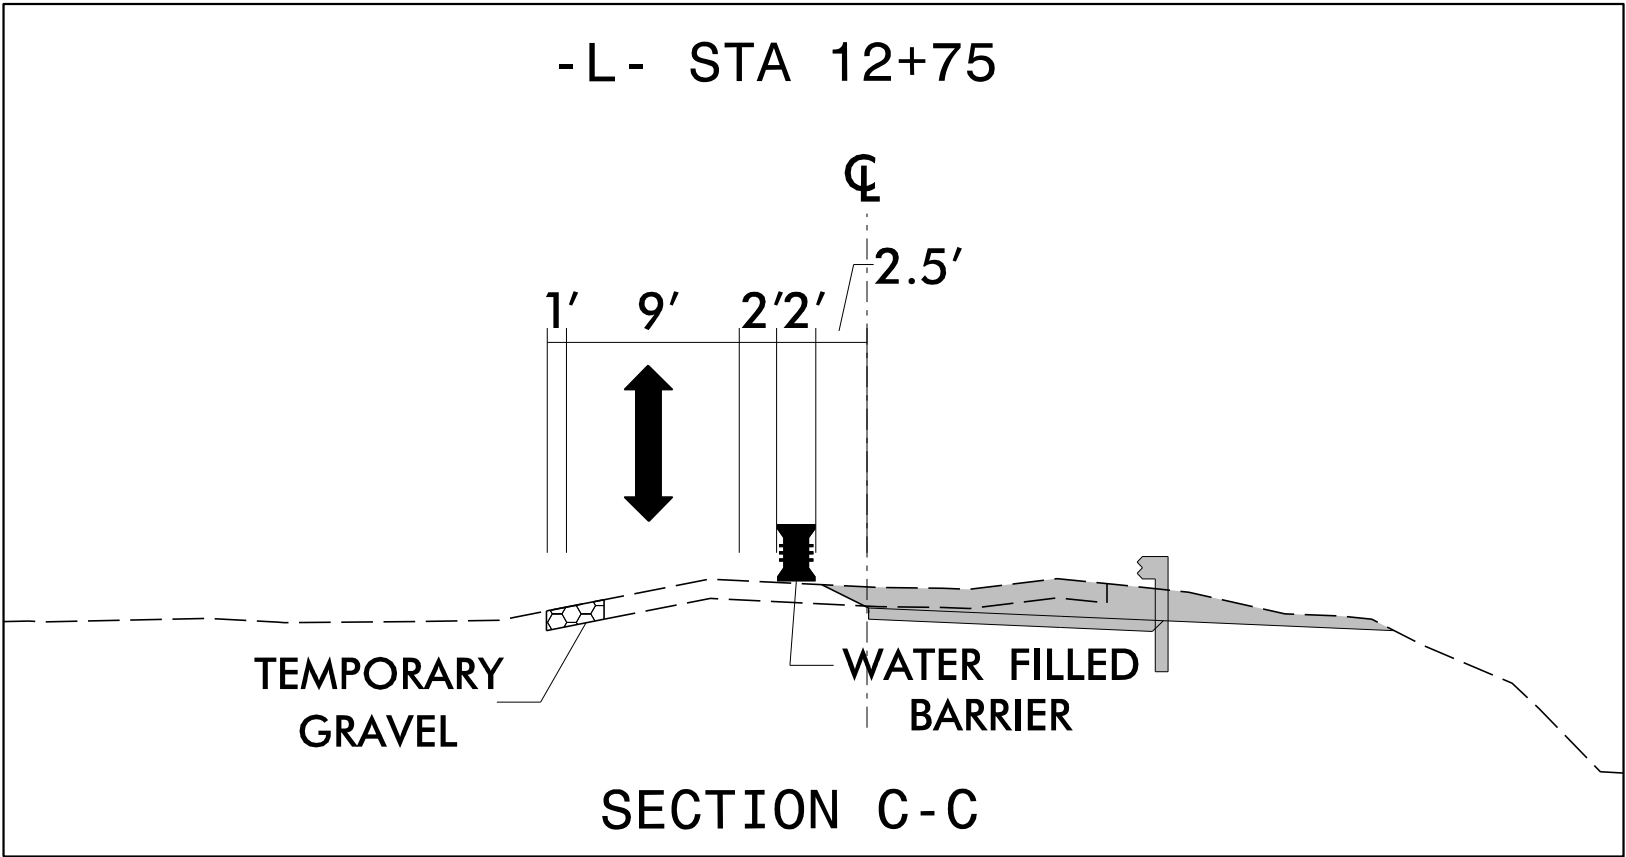

*NOTE: WATER FILLED BARRIER TO BE PLACED SUCH THAT A 9' LANE AND 1' OFFSET TO WATER FILLED BARRIER IS MAINTAINED. SEE CUT SECTIONS FOR GUIDANCE.

**NOTE: SEE SHEET ROADWAY SHEET 2G-1 AND 2G-2 FOR WIRE MESH SLOPE PROTECTION DETAILS.


RS&H 1520 SOUTH BOULEVARD, SUITE 200
CHARLOTTE, NC 28203
NC FIRM LICENSE No: F-0493

APPROVED: *Rebecca E. Wright*

DATE: 6/4/2026

SEAL

DOCUMENT NOT CONSIDERED FINAL
UNLESS ALL SIGNATURES COMPLETED

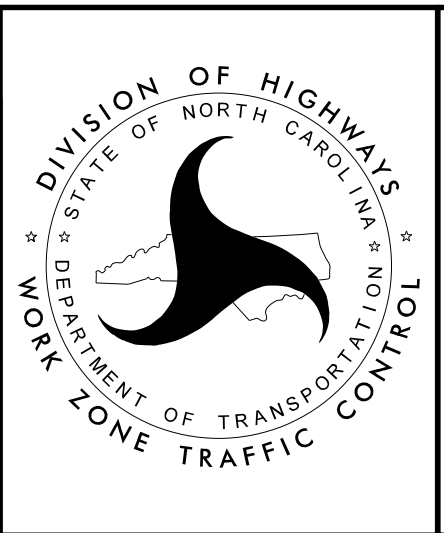

PHASE II DETAIL