


PROJ. REFERENCE NO.	SHEET NO.
DF18314.2045332	TMP-6

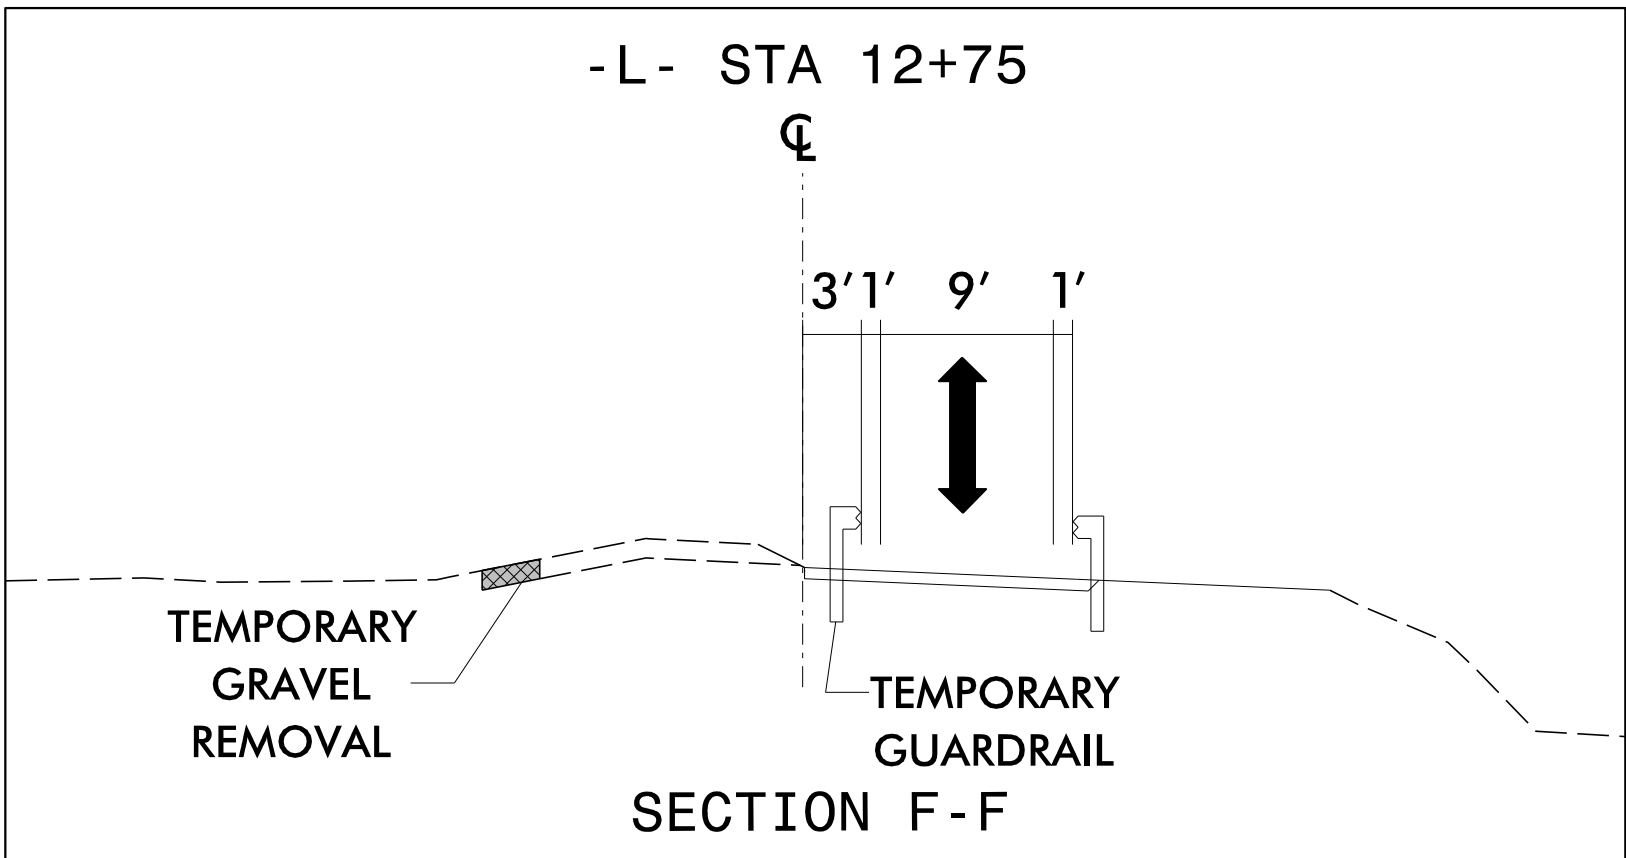

-L- STA 12+83 ±
END WATER FILLED BARRIER 1' OFFSET
BEGIN TEMP. GUARDRAIL

-L- STA 12+03 ±
RESET AND BEGIN WATER FILLED BARRIER 1' OFFSET

-L- STA 11+89 ±
BEGIN TEMP. GRAVEL REMOVAL

RESET TEMP CRASH CUSHION
MAINTAIN ACCESS


-L- STA 13+03 ±
END TEMP. GRAVEL REMOVAL

-L- STA 14+39 ±


-L- STA 14+57 ±
END TEMP. GUARDRAIL
RESET AND BEGIN WATER FILLED BARRIER 1' OFFSET

-L- STA 15+57 ±
END WATER FILLED BARRIER 1' OFFSET

RESET TEMP CRASH CUSHION

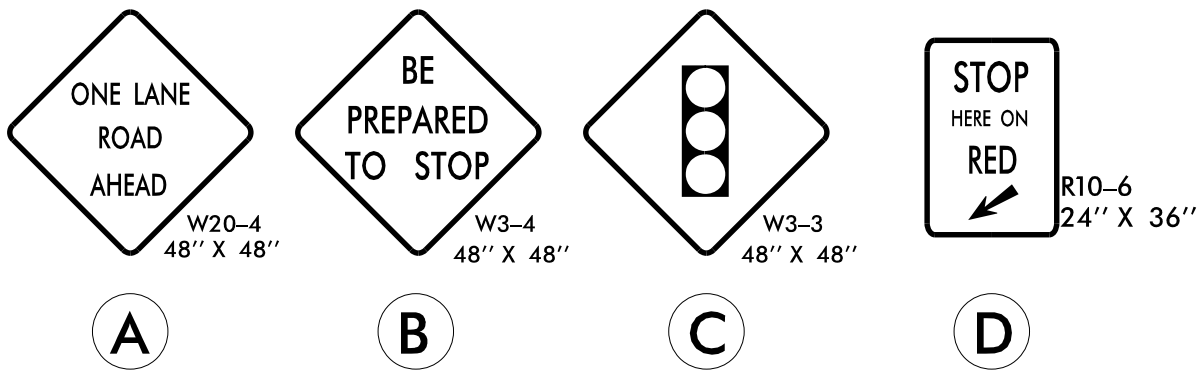

-L- BIG HUNGRY RD. (SR 1802)

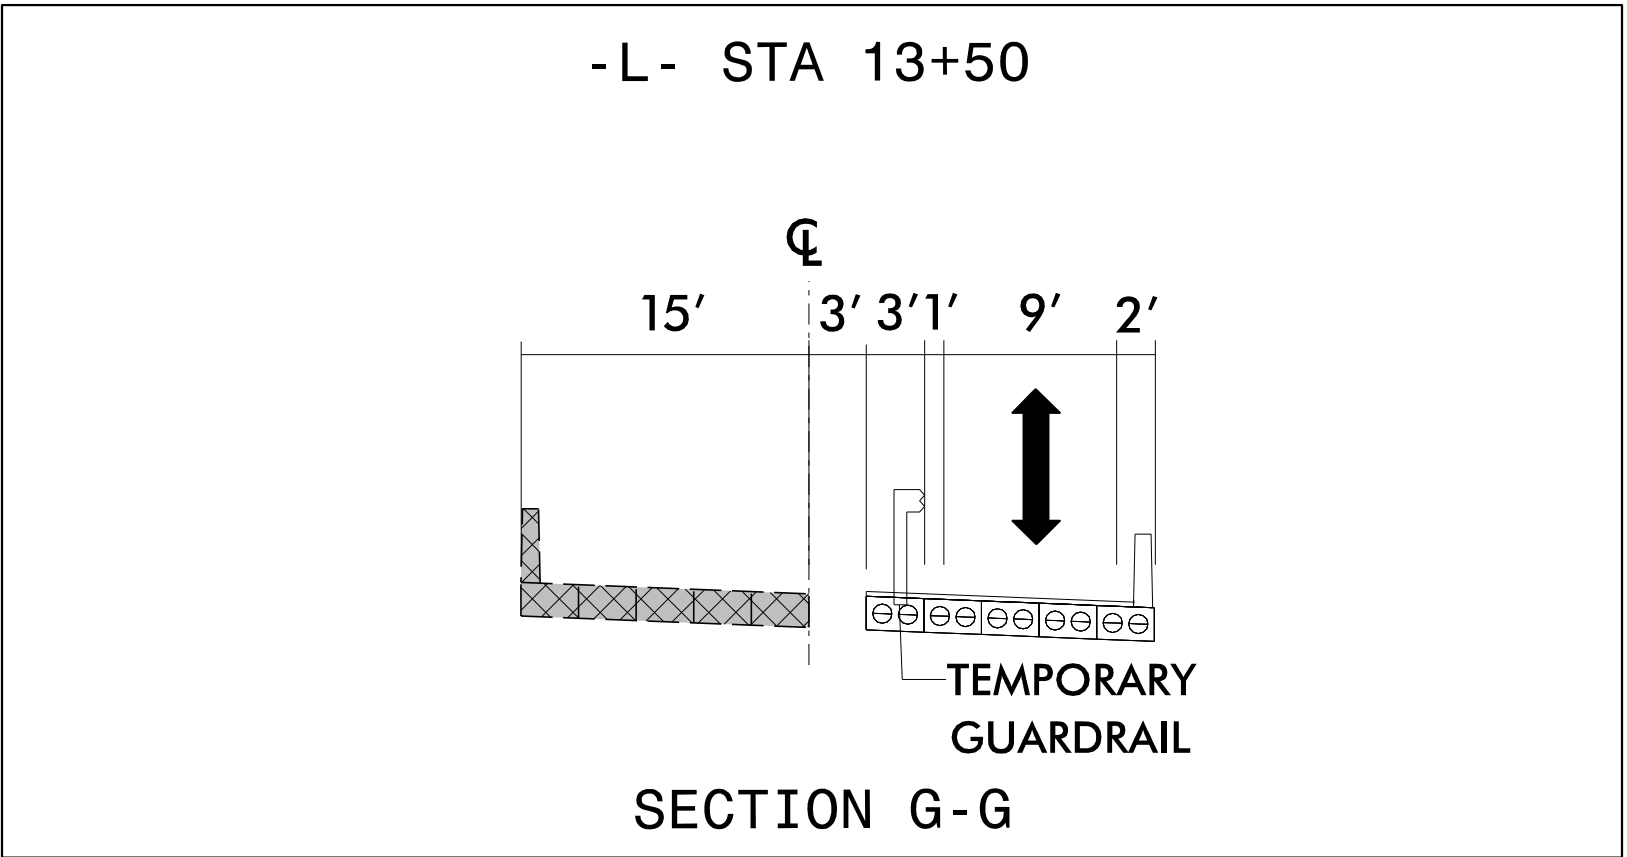

*NOTE: WATER FILLED BARRIER TO BE PLACED SUCH THAT A 9' LANE AND 1' OFFSET TO WATER FILLED BARRIER IS MAINTAINED. SEE CUT SECTIONS FOR GUIDANCE.

RS&H 1520 SOUTH BOULEVARD, SUITE 200
CHARLOTTE, NC 28203
NC FIRM LICENSE No: F-0493

APPROVED: *Rebecca E. Wright*
DATE: 6/4/2026

SEAL

DOCUMENT NOT CONSIDERED FINAL
UNLESS ALL SIGNATURES COMPLETED



PHASE III DETAIL