

09/08/09

See Sheet 1A For Index of Sheets


STATE OF NORTH CAROLINA  
DIVISION OF HIGHWAYS

DIVISION 14

LOCATION: *VARIOUS LOCATIONS  
ACROSS DIVISION 14*

TYPE OF WORK: *ID/IQ ON-CALL SIGNING*

| STATE           | STATE PROJECT REFERENCE NO. | SHEET NO.   | TOTAL SHEETS |
|-----------------|-----------------------------|-------------|--------------|
| N.C.            | DN12231961                  | 1           | 2            |
| STATE PROJ. NO. | F. A. PROJ. NO.             | DESCRIPTION |              |
| GMR14.CHE.1PT   | TBD                         |             |              |
| GMR14.CHE.2PT   |                             |             |              |
| GMR14.CLA.1PT   |                             |             |              |
| GMR14.CLA.2PT   |                             |             |              |
| GMR14.GRA.1PT   |                             |             |              |
| GMR14.GRA.2PT   |                             |             |              |
| GMR14.HAY.1PT   |                             |             |              |
| GMR14.HAY.2PT   |                             |             |              |
| GMR14.HAY.1NT   |                             |             |              |
| GMR14.HEN.1PT   |                             |             |              |
| GMR14.HEN.2PT   |                             |             |              |
| GMR14.HEN.1NT   |                             |             |              |
| GMR14.JAC.1PT   |                             |             |              |
| GMR14.JAC.2PT   |                             |             |              |
| GMR14.MAC.1PT   |                             |             |              |
| GMR14.MAC.2PT   |                             |             |              |
| GMR14.POL.1PT   |                             |             |              |
| GMR14.POL.2PT   |                             |             |              |
| GMR14.POL.1NT   |                             |             |              |
| GMR14.SWA.1PT   |                             |             |              |
| GMR14.SWA.2PT   |                             |             |              |
| GMR14.TRA.1PT   |                             |             |              |
| GMR14.TRA.2PT   |                             |             |              |

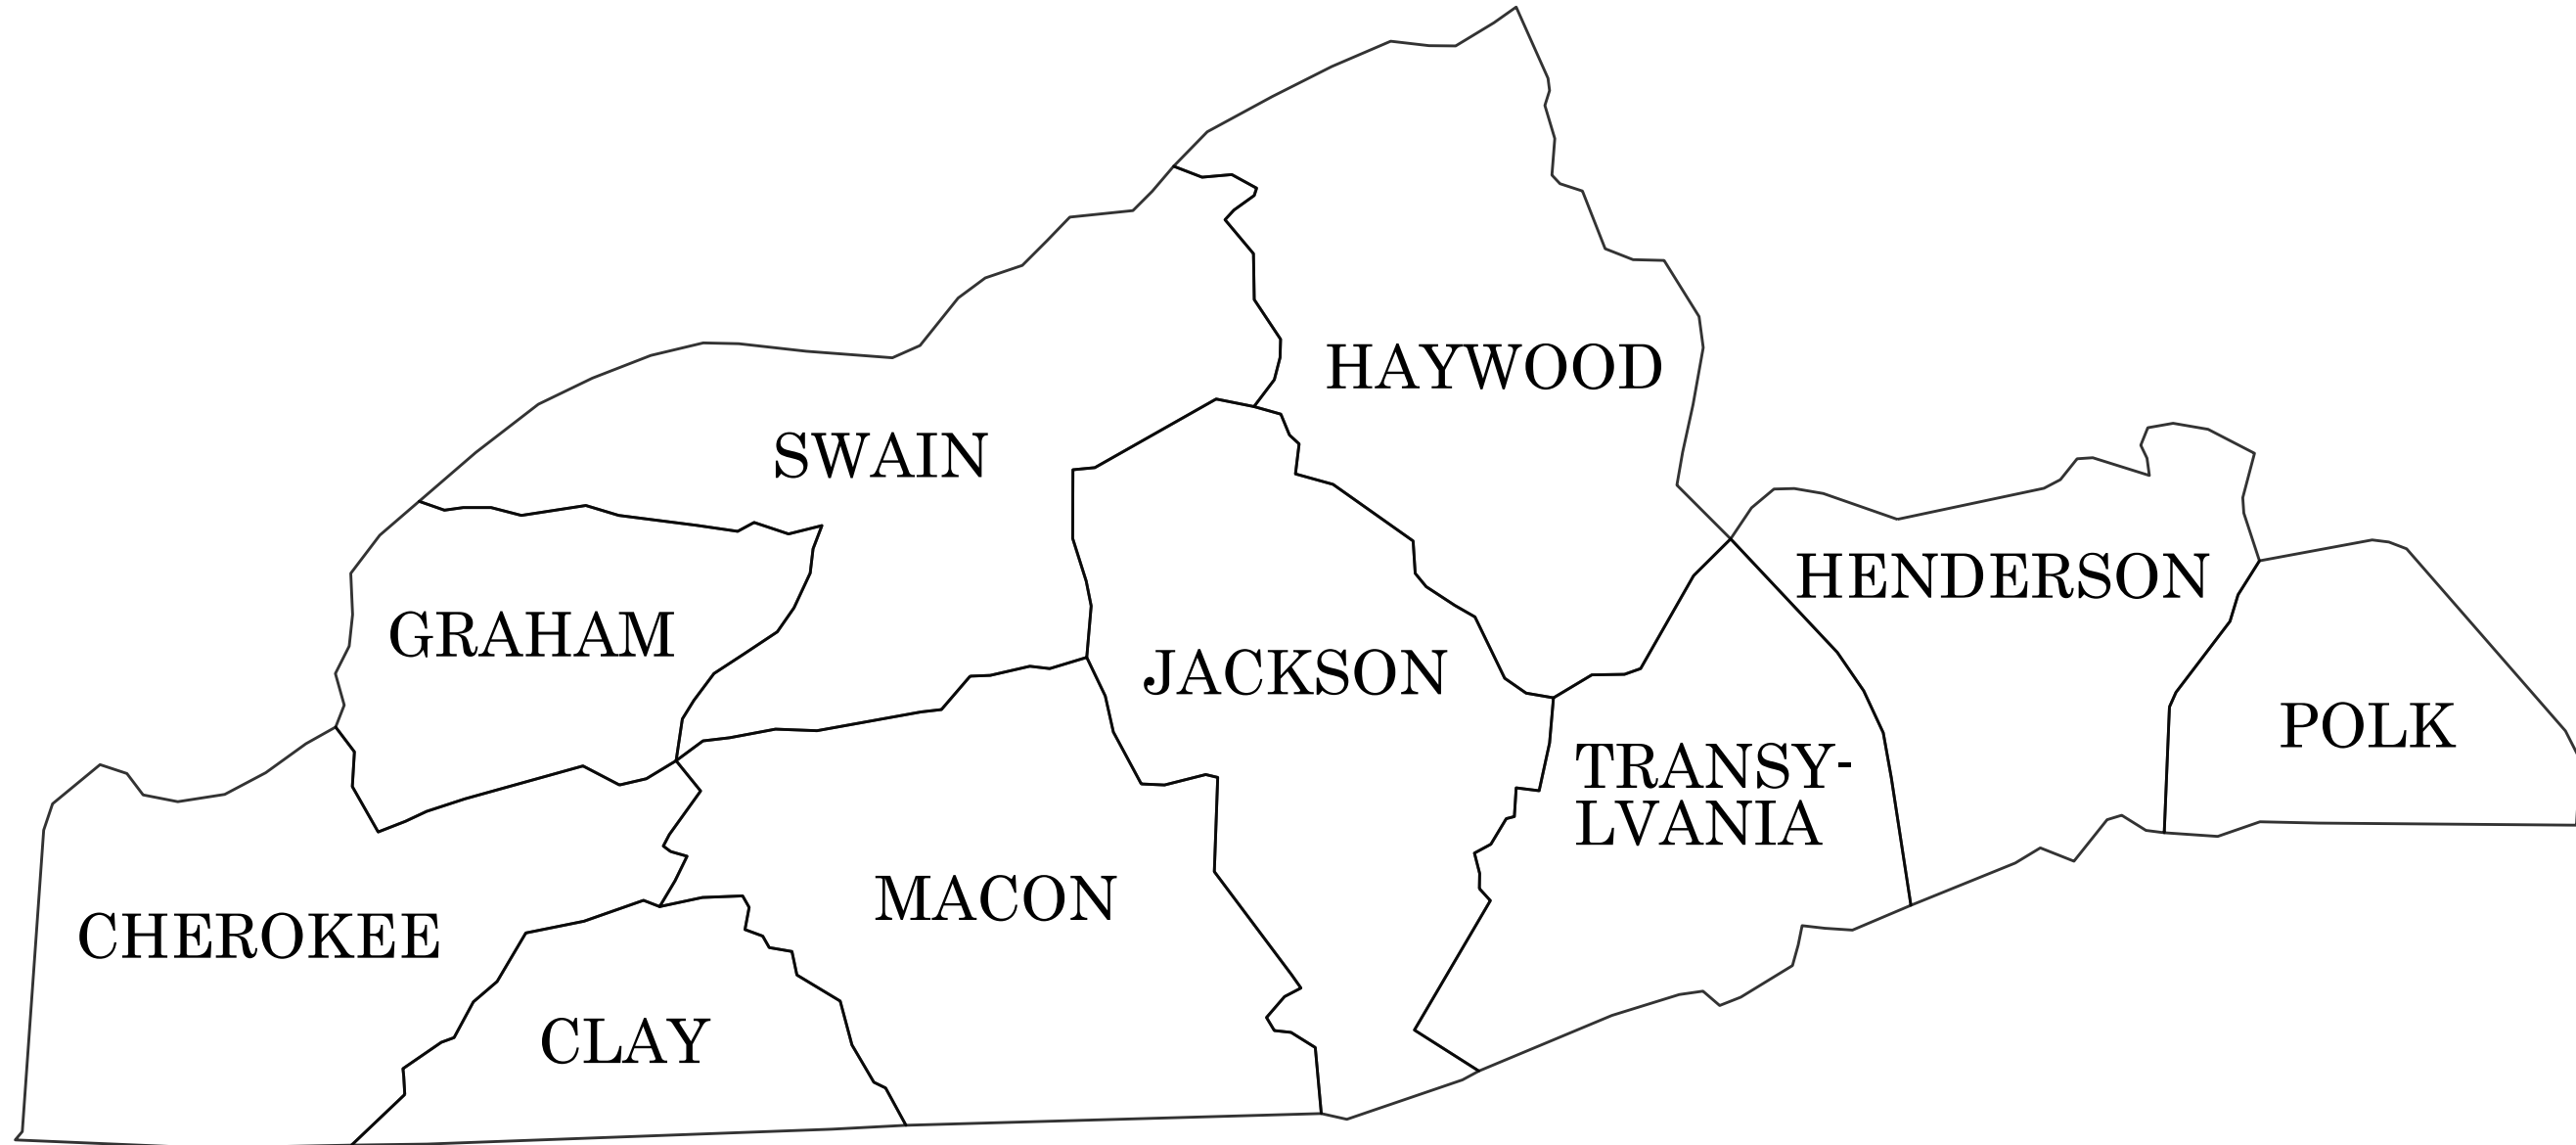

CONTRACT: DN12231961

Prepared in the Office of:  
**DIVISION OF HIGHWAYS**  
253 WEBSTER RD., SYLVA NC, 28779

2024 STANDARD SPECIFICATIONS

RIGHT OF WAY DATE:  
N/A

LETTING DATE:  
July 14, 2026

STEVEN BUCHANAN  
PROJECT ENGINEER

JAMES HOLLINGSWORTH P.E.  
PROJECT DESIGN ENGINEER

ROADWAY DESIGN ENGINEER

SIGNATURE:

P.E.

