

09/08/09

See Sheet 1A For Index of Sheets


STATE OF NORTH CAROLINA
DIVISION OF HIGHWAYS

DIVISION 14

LOCATION: *VARIOUS LOCATIONS
ACROSS DIVISION 14*

TYPE OF WORK: *ID/IQ ON-CALL SIGNING*

STATE	STATE PROJECT REFERENCE NO.	SHEET NO.	TOTAL SHEETS
N.C.	DN12231962	1	2
STATE PROJ. NO.	F. A. PROJ. NO.	DESCRIPTION	
GMR14.CHE.1PT	TBD		
GMR14.CHE.2PT			
GMR14.CLA.1PT			
GMR14.CLA.2PT			
GMR14.GRA.1PT			
GMR14.GRA.2PT			
GMR14.HAY.1PT			
GMR14.HAY.2PT			
GMR14.HAY.1NT			
GMR14.HEN.1PT			
GMR14.HEN.2PT			
GMR14.HEN.1NT			
GMR14.JAC.1PT			
GMR14.JAC.2PT			
GMR14.MAC.1PT			
GMR14.MAC.2PT			
GMR14.POL.1PT			
GMR14.POL.2PT			
GMR14.POL.1NT			
GMR14.SWA.1PT			
GMR14.SWA.2PT			
GMR14.TRA.1PT			
GMR14.TRA.2PT			

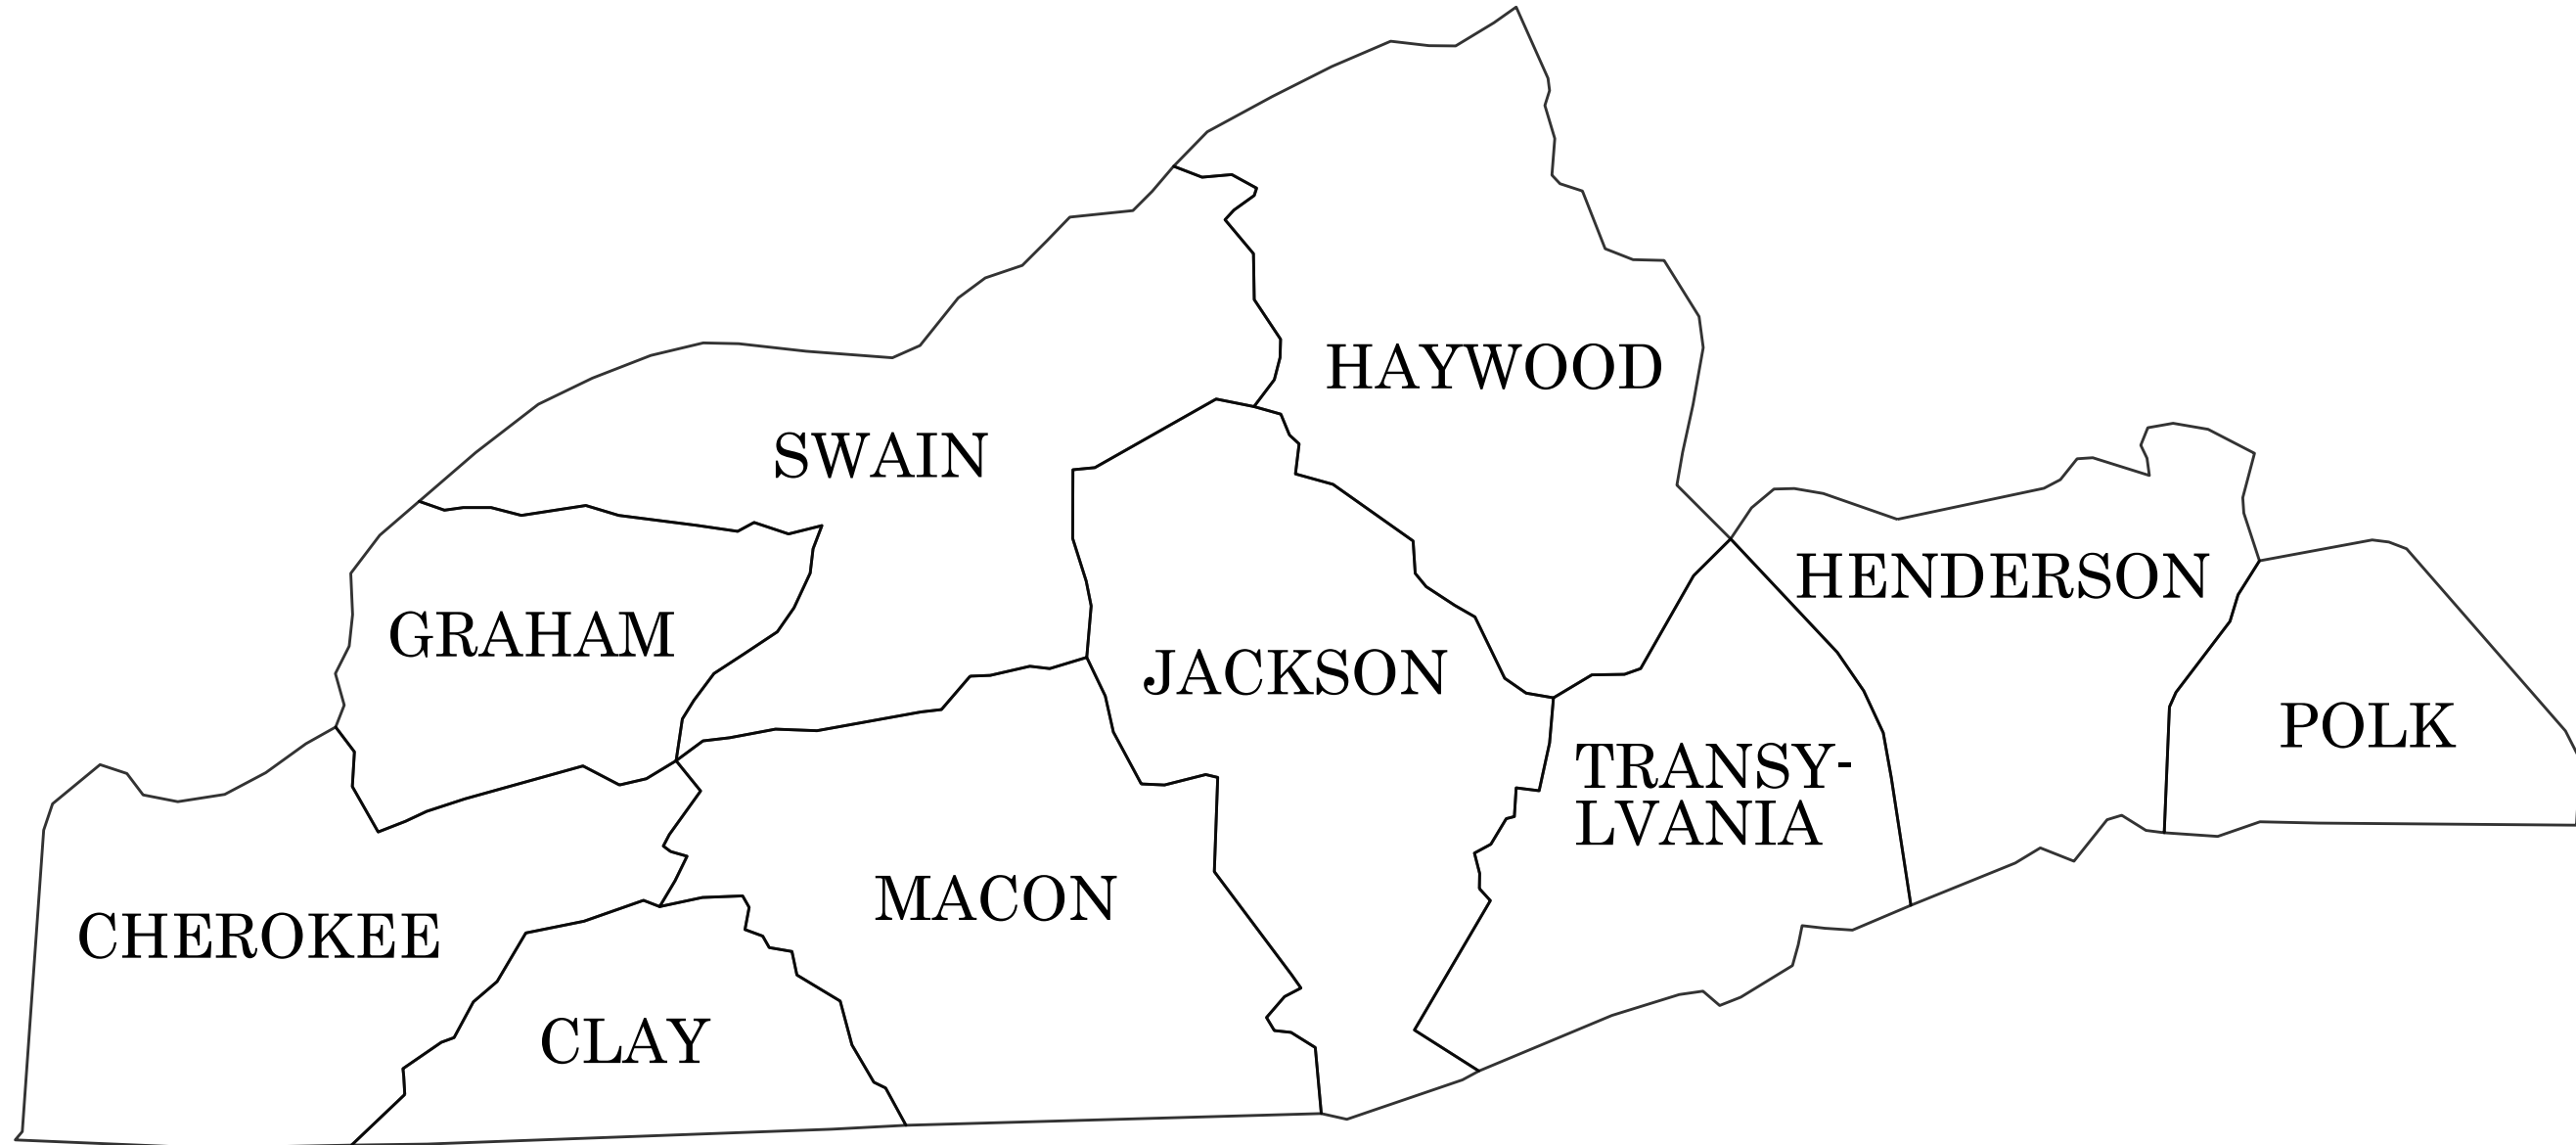

CONTRACT: DN12231962

Prepared in the Office of:
DIVISION OF HIGHWAYS
253 WEBSTER RD., SYLVA NC, 28779

2024 STANDARD SPECIFICATIONS

RIGHT OF WAY DATE:
N/A

LETTING DATE:
July 14, 2026

STEVEN BUCHANAN
PROJECT ENGINEER

JAMES HOLLINGSWORTH P.E.
PROJECT DESIGN ENGINEER

ROADWAY DESIGN ENGINEER

SIGNATURE:

P.E.

