


CONTRACT: DN01165

PROJECT: DF18314.2045452

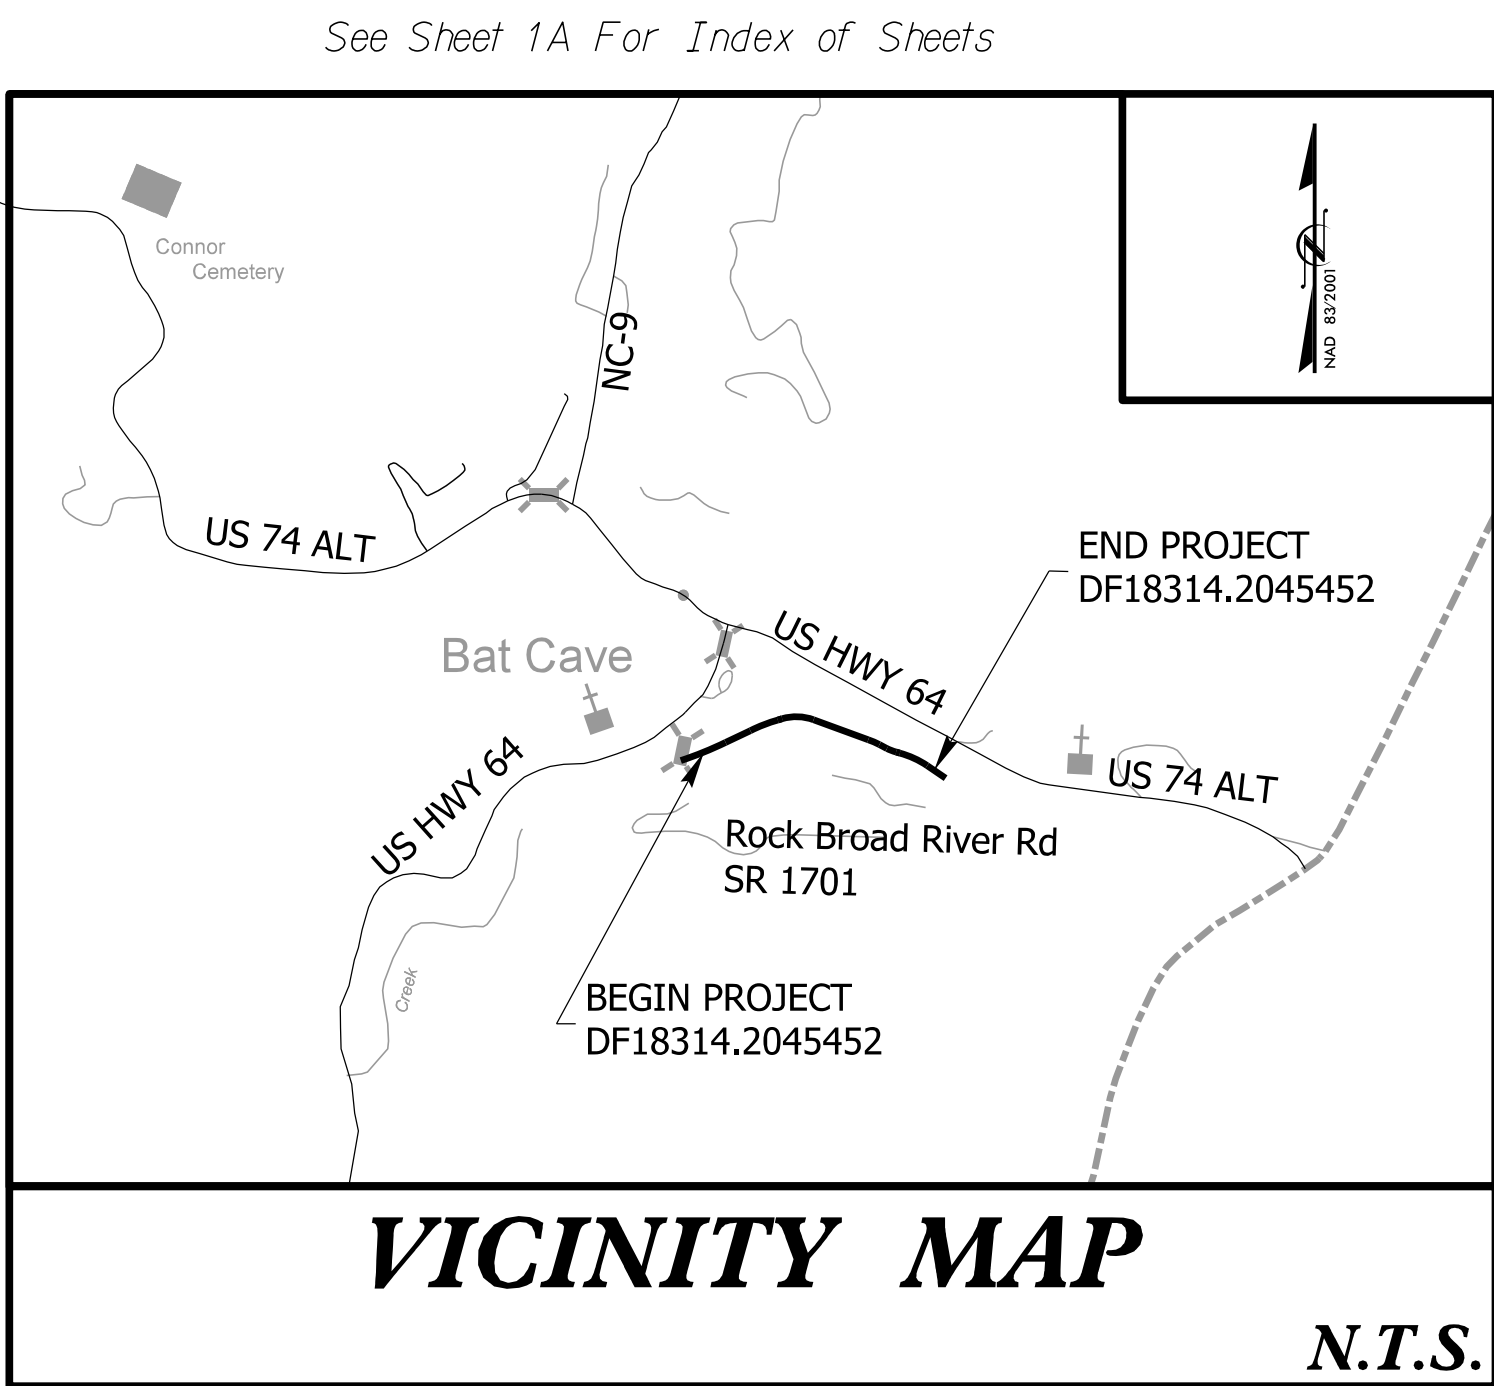


STATE OF NORTH CAROLINA
DIVISION OF HIGHWAYS

HENDERSON COUNTY

LOCATION: SR 1700 (RIVERSIDE DR).
ALONG REEDYPATCH CREEK

TYPE OF WORK: GRADING, DRAINAGE, AND GRAVEL PAVING

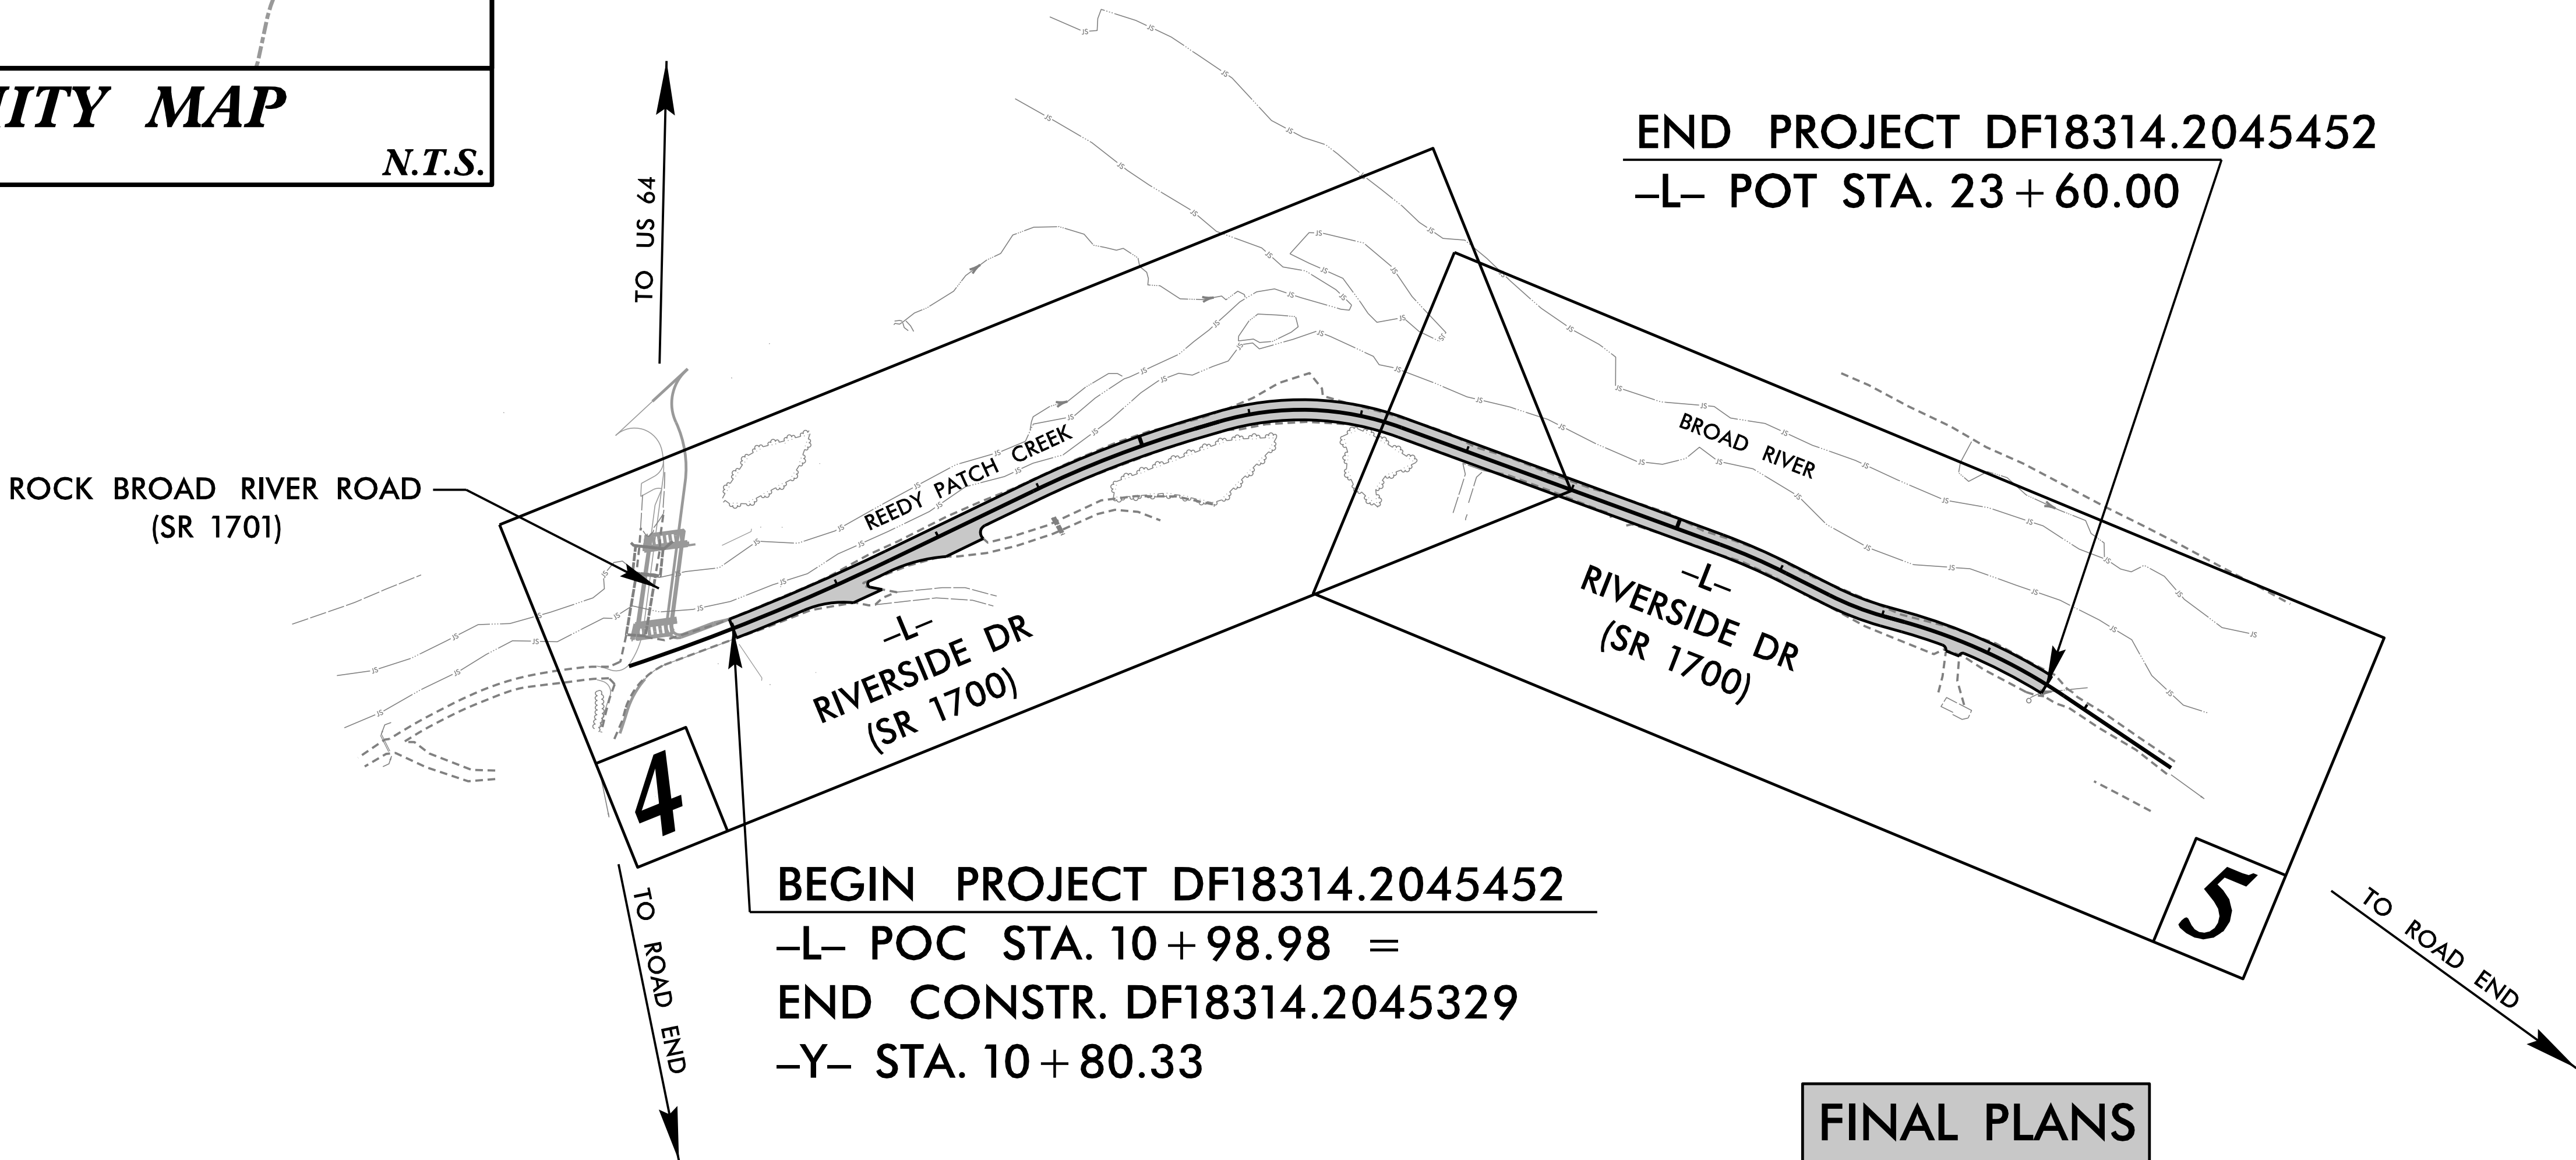


- NOTES:
1. CLEARING ON THIS PROJECT SHALL BE PERFORMED TO THE LIMITS ESTABLISHED BY METHOD II.
 2. THIS PROJECT IS NOT WITHIN MUNICIPAL BOUNDARIES.
 3. THIS IS NOT A CONTROL OF ACCESS PROJECT

FINAL PLANS
6-23-2026

DOCUMENT NOT CONSIDERED FINAL
UNLESS ALL SIGNATURES COMPLETED

GRAPHIC SCALES

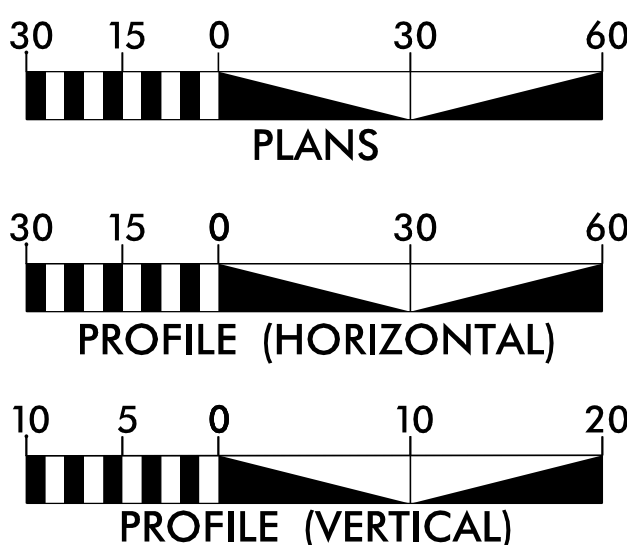

DESIGN DATA

ADT = N/A
ADT = N/A
K = N/A %
D = N/A %
T = N/A % *
V = 30 MPH
* TTST = N/A DUAL N/A
FUNC CLASS =
LOCAL
N/A TIER

PROJECT LENGTH

LENGTH OF ROADWAY PROJECT = 0.239 MILES
LENGTH OF STRUCTURE PROJECT = 0.000 MILES

TOTAL LENGTH OF PROJECT = 0.239 MILES

PLANS PREPARED BY:

AMT
A. MORTON THOMAS AND ASSOCIATES, INC.
900 RIDGEFIELD DRIVE, SUITE 325 • RALEIGH, NC 27609
(919) 855-9989 • NC LICENSE NO. F-1049
WWW.AMTENGINEERING.COM

2024 STANDARD SPECIFICATIONS

RIGHT OF WAY DATE:
JUNE 18, 2026

LETTING DATE:
AUGUST 11, 2026

ROBERT WILLIAMS, PE
PROJECT ENGINEER
JP HAINLINE, PE
PROJECT DESIGN ENGINEER
BARRY MOSTELLER
NCDOT CONTACT

HYDRAULICS ENGINEER

Signed by:
Andrew M. Howell
6/23/2026
P.E.

ROADWAY DESIGN ENGINEER

Signed by:
Robert Williams
6/23/2026
P.E.

