



5/14/1995	PAVEMENT SCHEDULE (PRELIMINARY PAVEMENT DESIGN)
J1	PROP. APPROX. 6" AGGREGATE BASE COURSE
T	EARTH MATERIAL.



NOTE: ALL PAVEMENT EDGE SLOPES ARE 1:1 UNLESS SHOWN OTHERWISE.

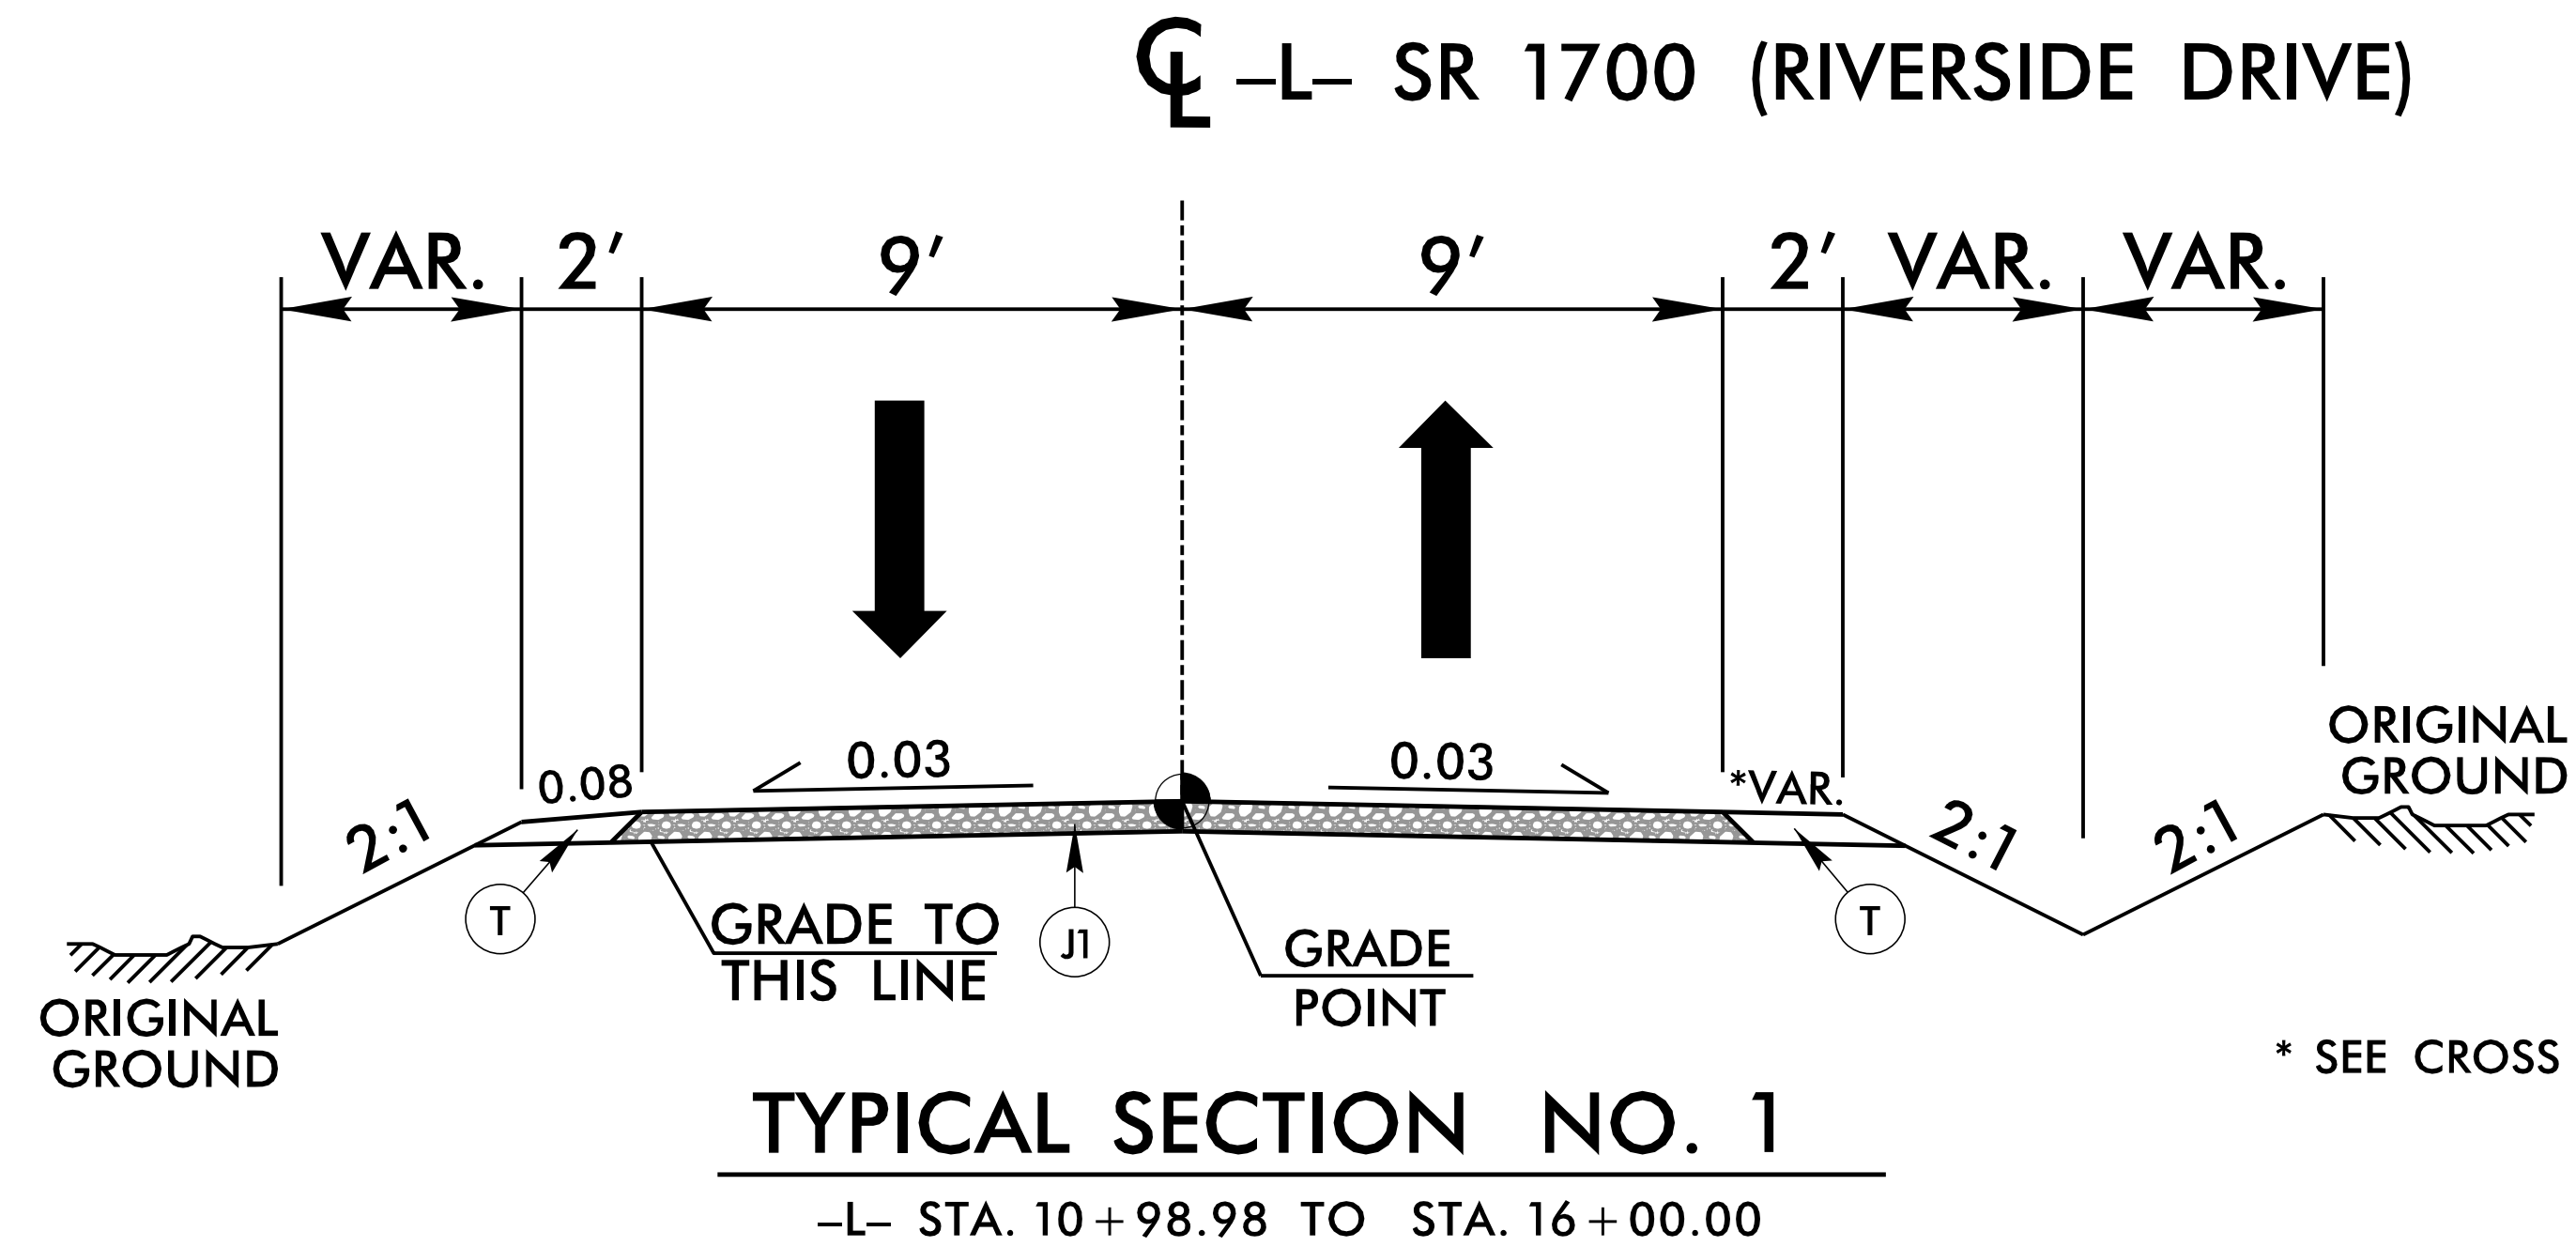

* SEE CROSS SECTIONS FOR VARIABLE SHOULDER SLOPE

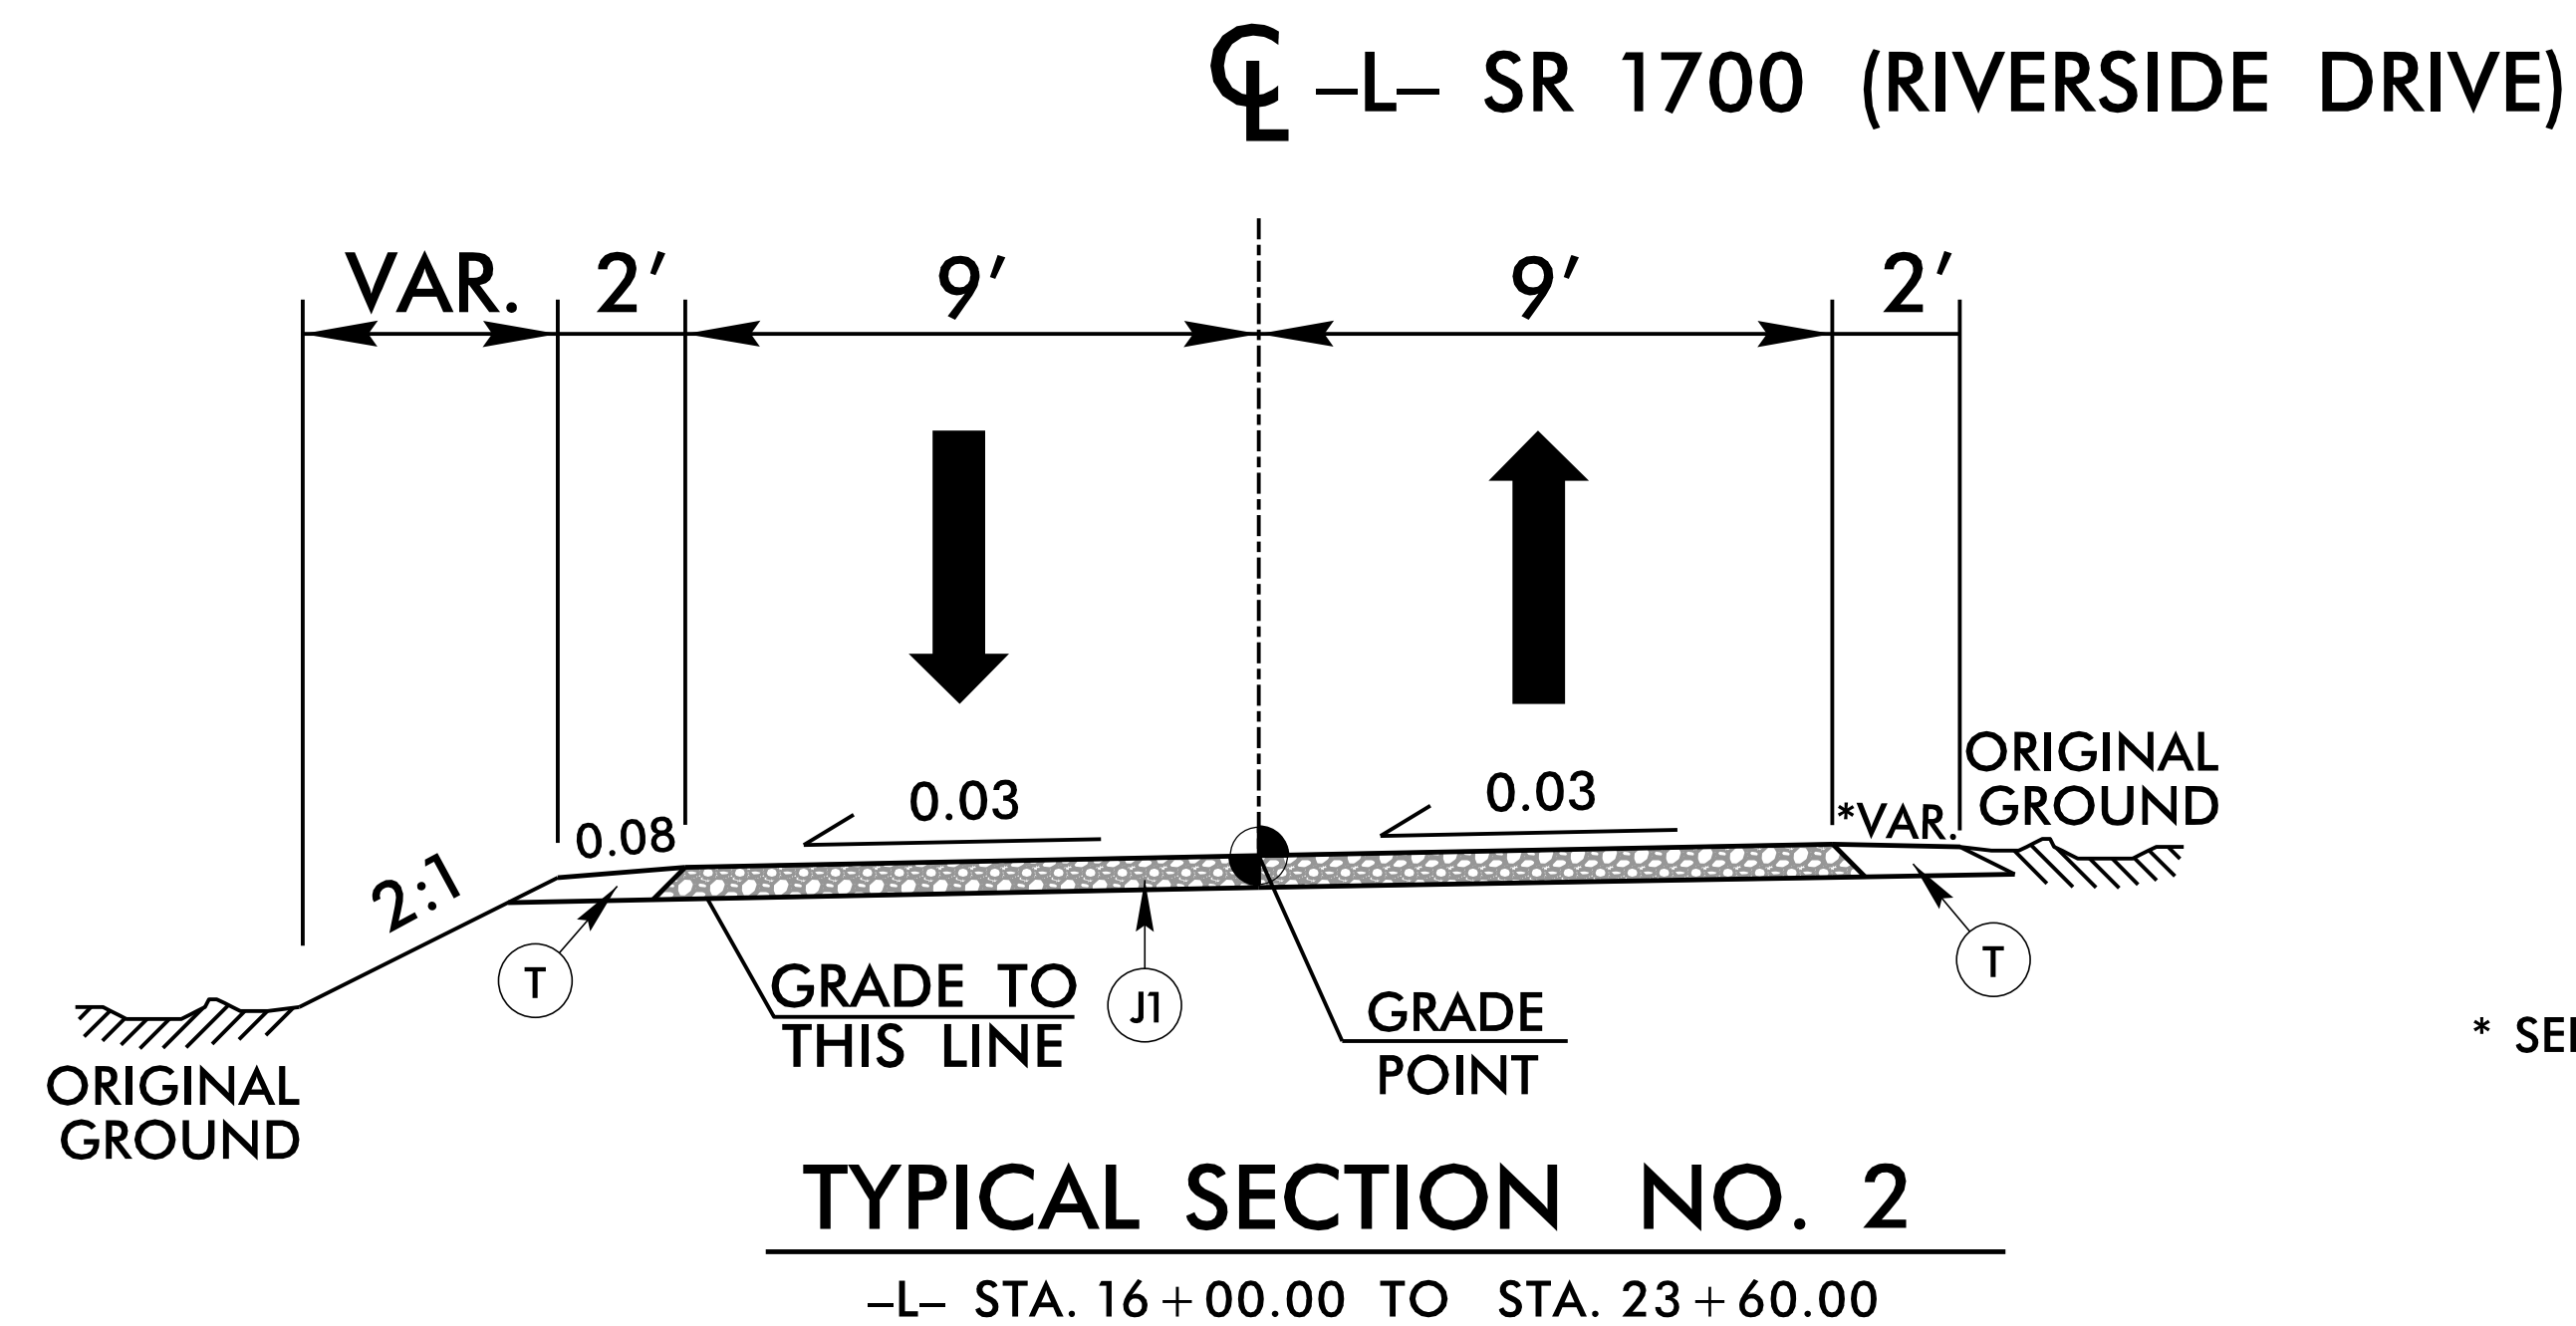

* SEE CROSS SECTIONS FOR VARIABLE SHOULDER SLOPE

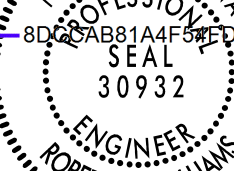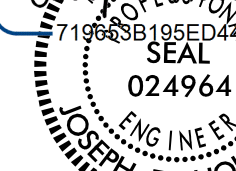PROJECT REFERENCE NO.	SHEET NO.
DF18314.2045452	2A-1
RW SHEET NO.	
ROADWAY DESIGN ENGINEER Signed by:   7/2/2026	PAVEMENT ENGINEER Signed by:   7/2/2026
DOCUMENT NOT CONSIDERED FINAL UNLESS ALL SIGNATURES COMPLETED	