



PAVEMENT SCHEDULE (FINAL PAVEMENT DESIGN)	
C2	3.0" S9.5B
C3	PROP. VAR. DEPTH S9.5B,
E1	4.0" B25.0C,
T	EARTH MATERIAL

NOTE: PAVEMENT EDGE SLOPES ARE 1:1 UNLESS SHOWN OTHERWISE

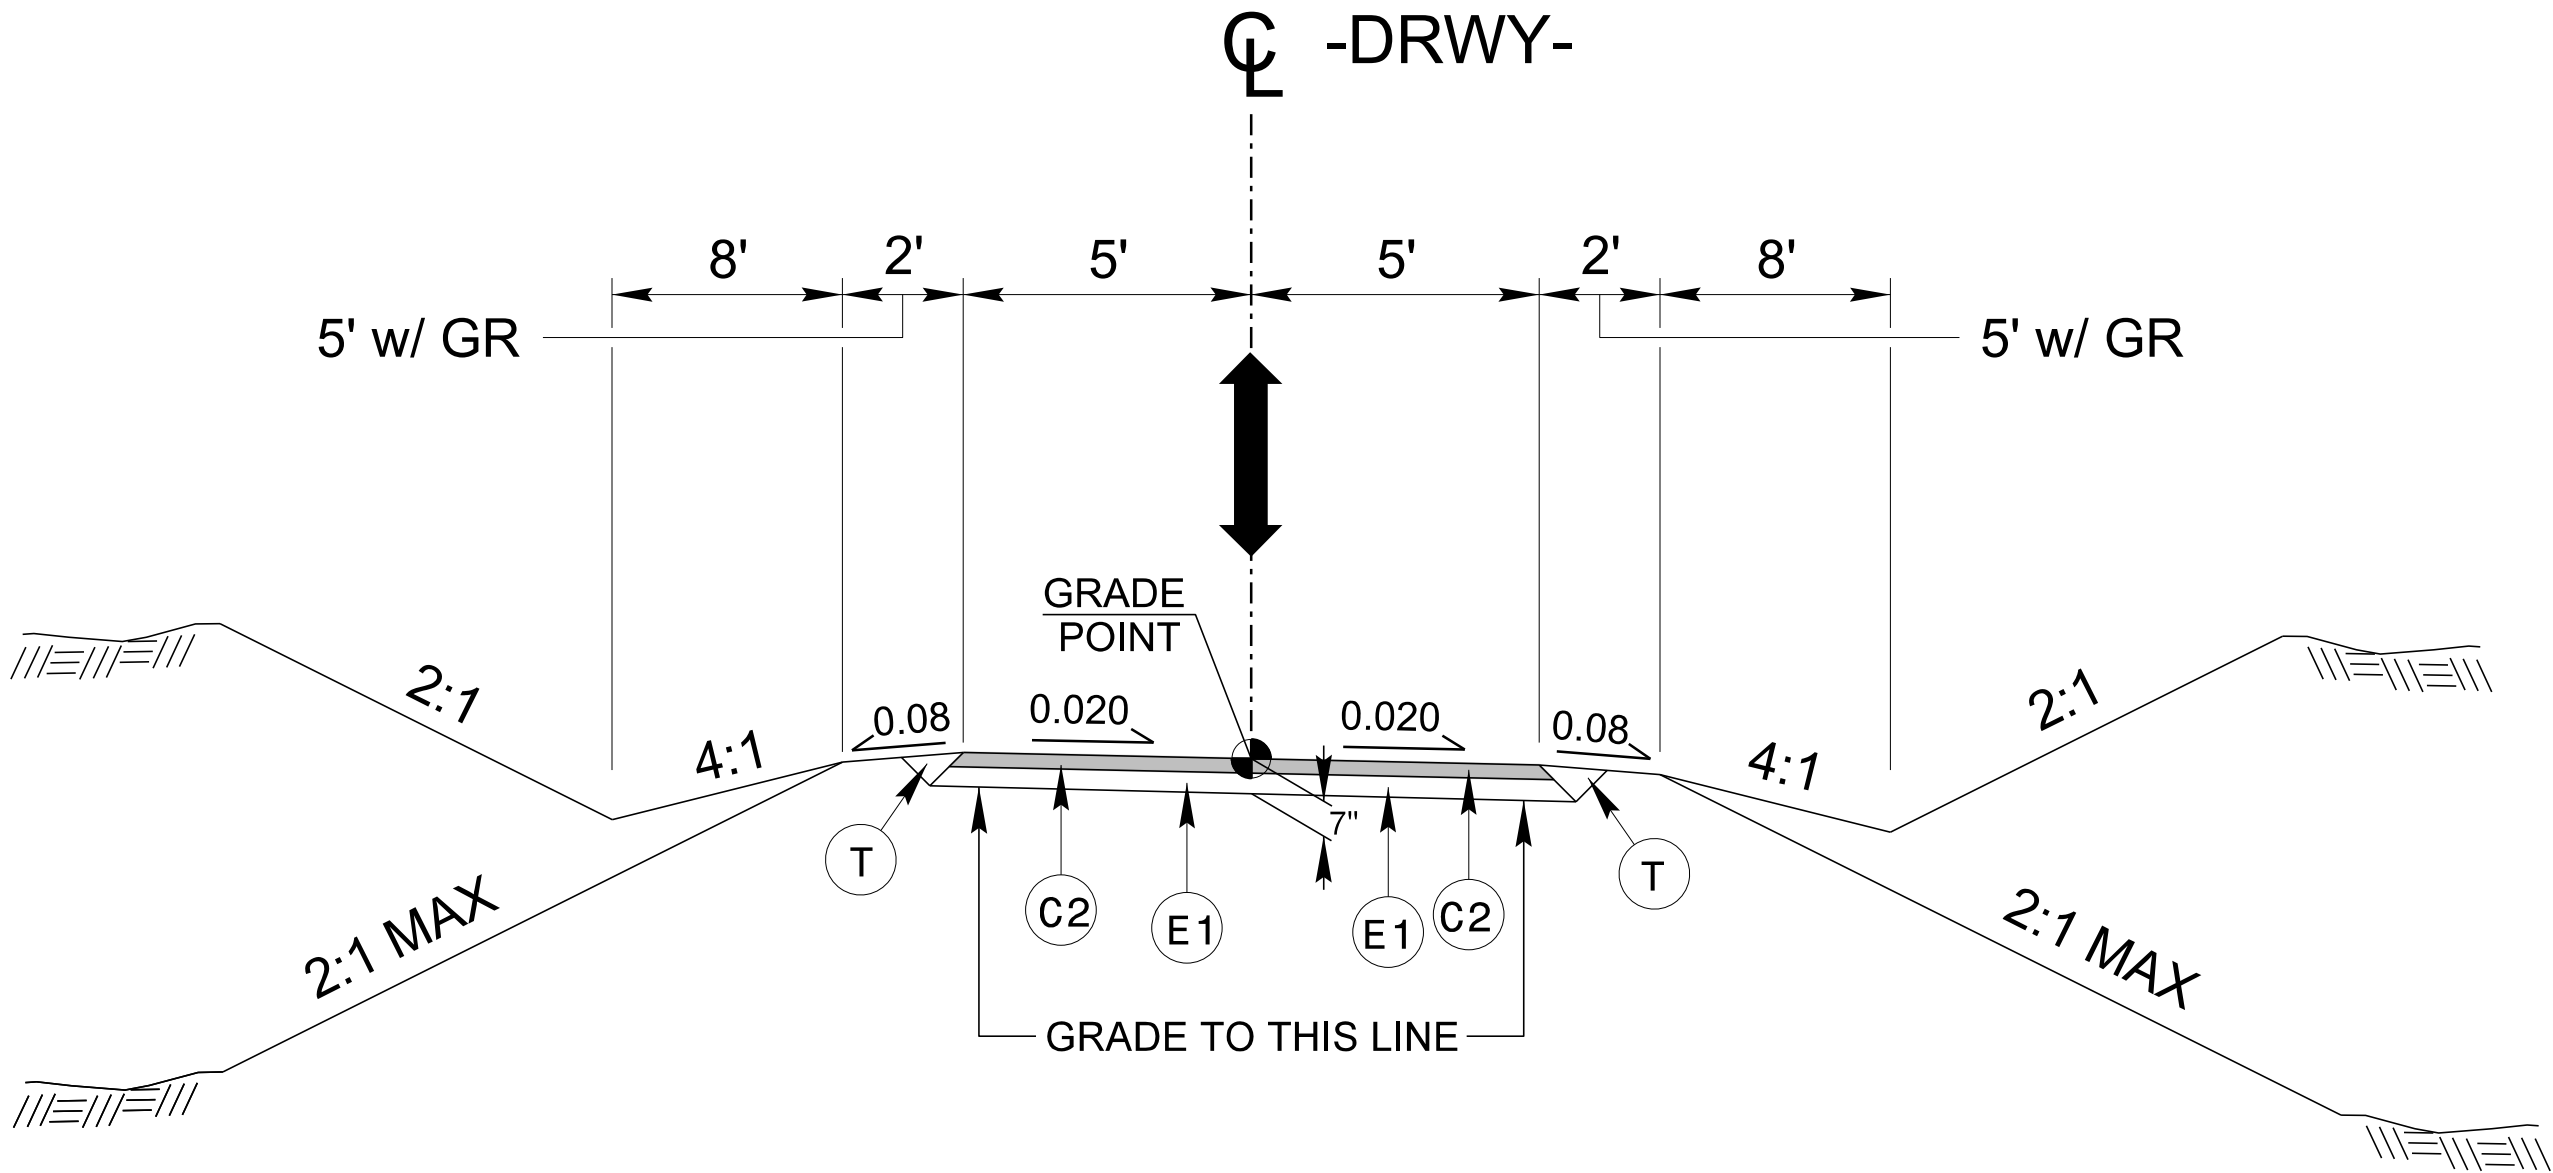

TYPICAL SECTION NO. 3

-DRWY- STA. 10+00.00 TO 10+59.45

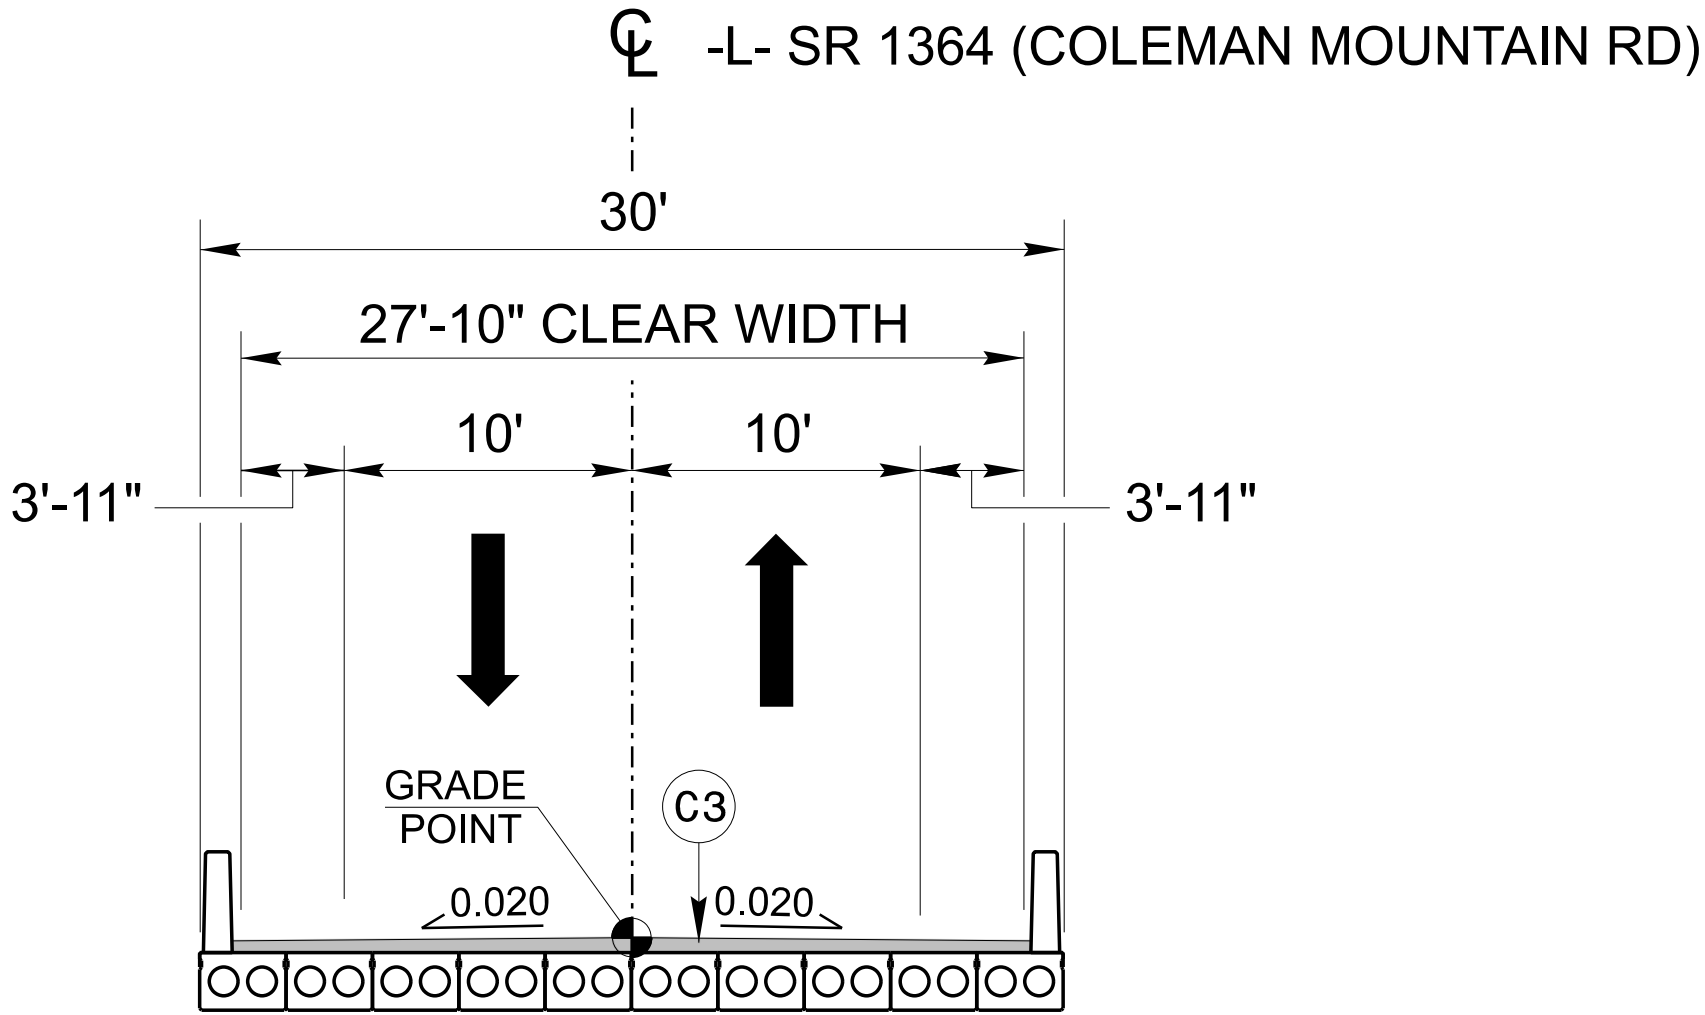

CORED SLAB
10 UNITS @ 3' EACH

PROPOSED TYPICAL SECTION ON STRUCTURE

-L- STA. 12+05.81 TO 13+28.19
(SEE STRUCTURE PLANS FOR STRUCTURE CONSTRUCTION DETAILS)

DF18314.2044188

4RD12A-2

NORTH CAROLINA
DEPARTMENT OF TRANSPORTATION
HAYWOOD COUNTY

ROADWAY DESIGN UNIT
ROADWAY DESIGN
ENGINEER

DocuSign

JOSEPH F. DUNCAN

PROFESSIONAL
ENGINEER

SEAL
25477

4/9/2025

PAVEMENT DESIGN
ENGINEER

Signed by

JOSEPH T. HOLLAND

PROFESSIONAL
ENGINEER

SEAL
24964

4/9/2025

PREPARED BY

vhb

VHB Engineering, Inc., P.C. (C-3705)
540 Main Campus Drive, Suite 500
Raleigh, NC 27605

DOCUMENT NOT CONSIDERED FINAL
UNLESS ALL SIGNATURES COMPLETED