
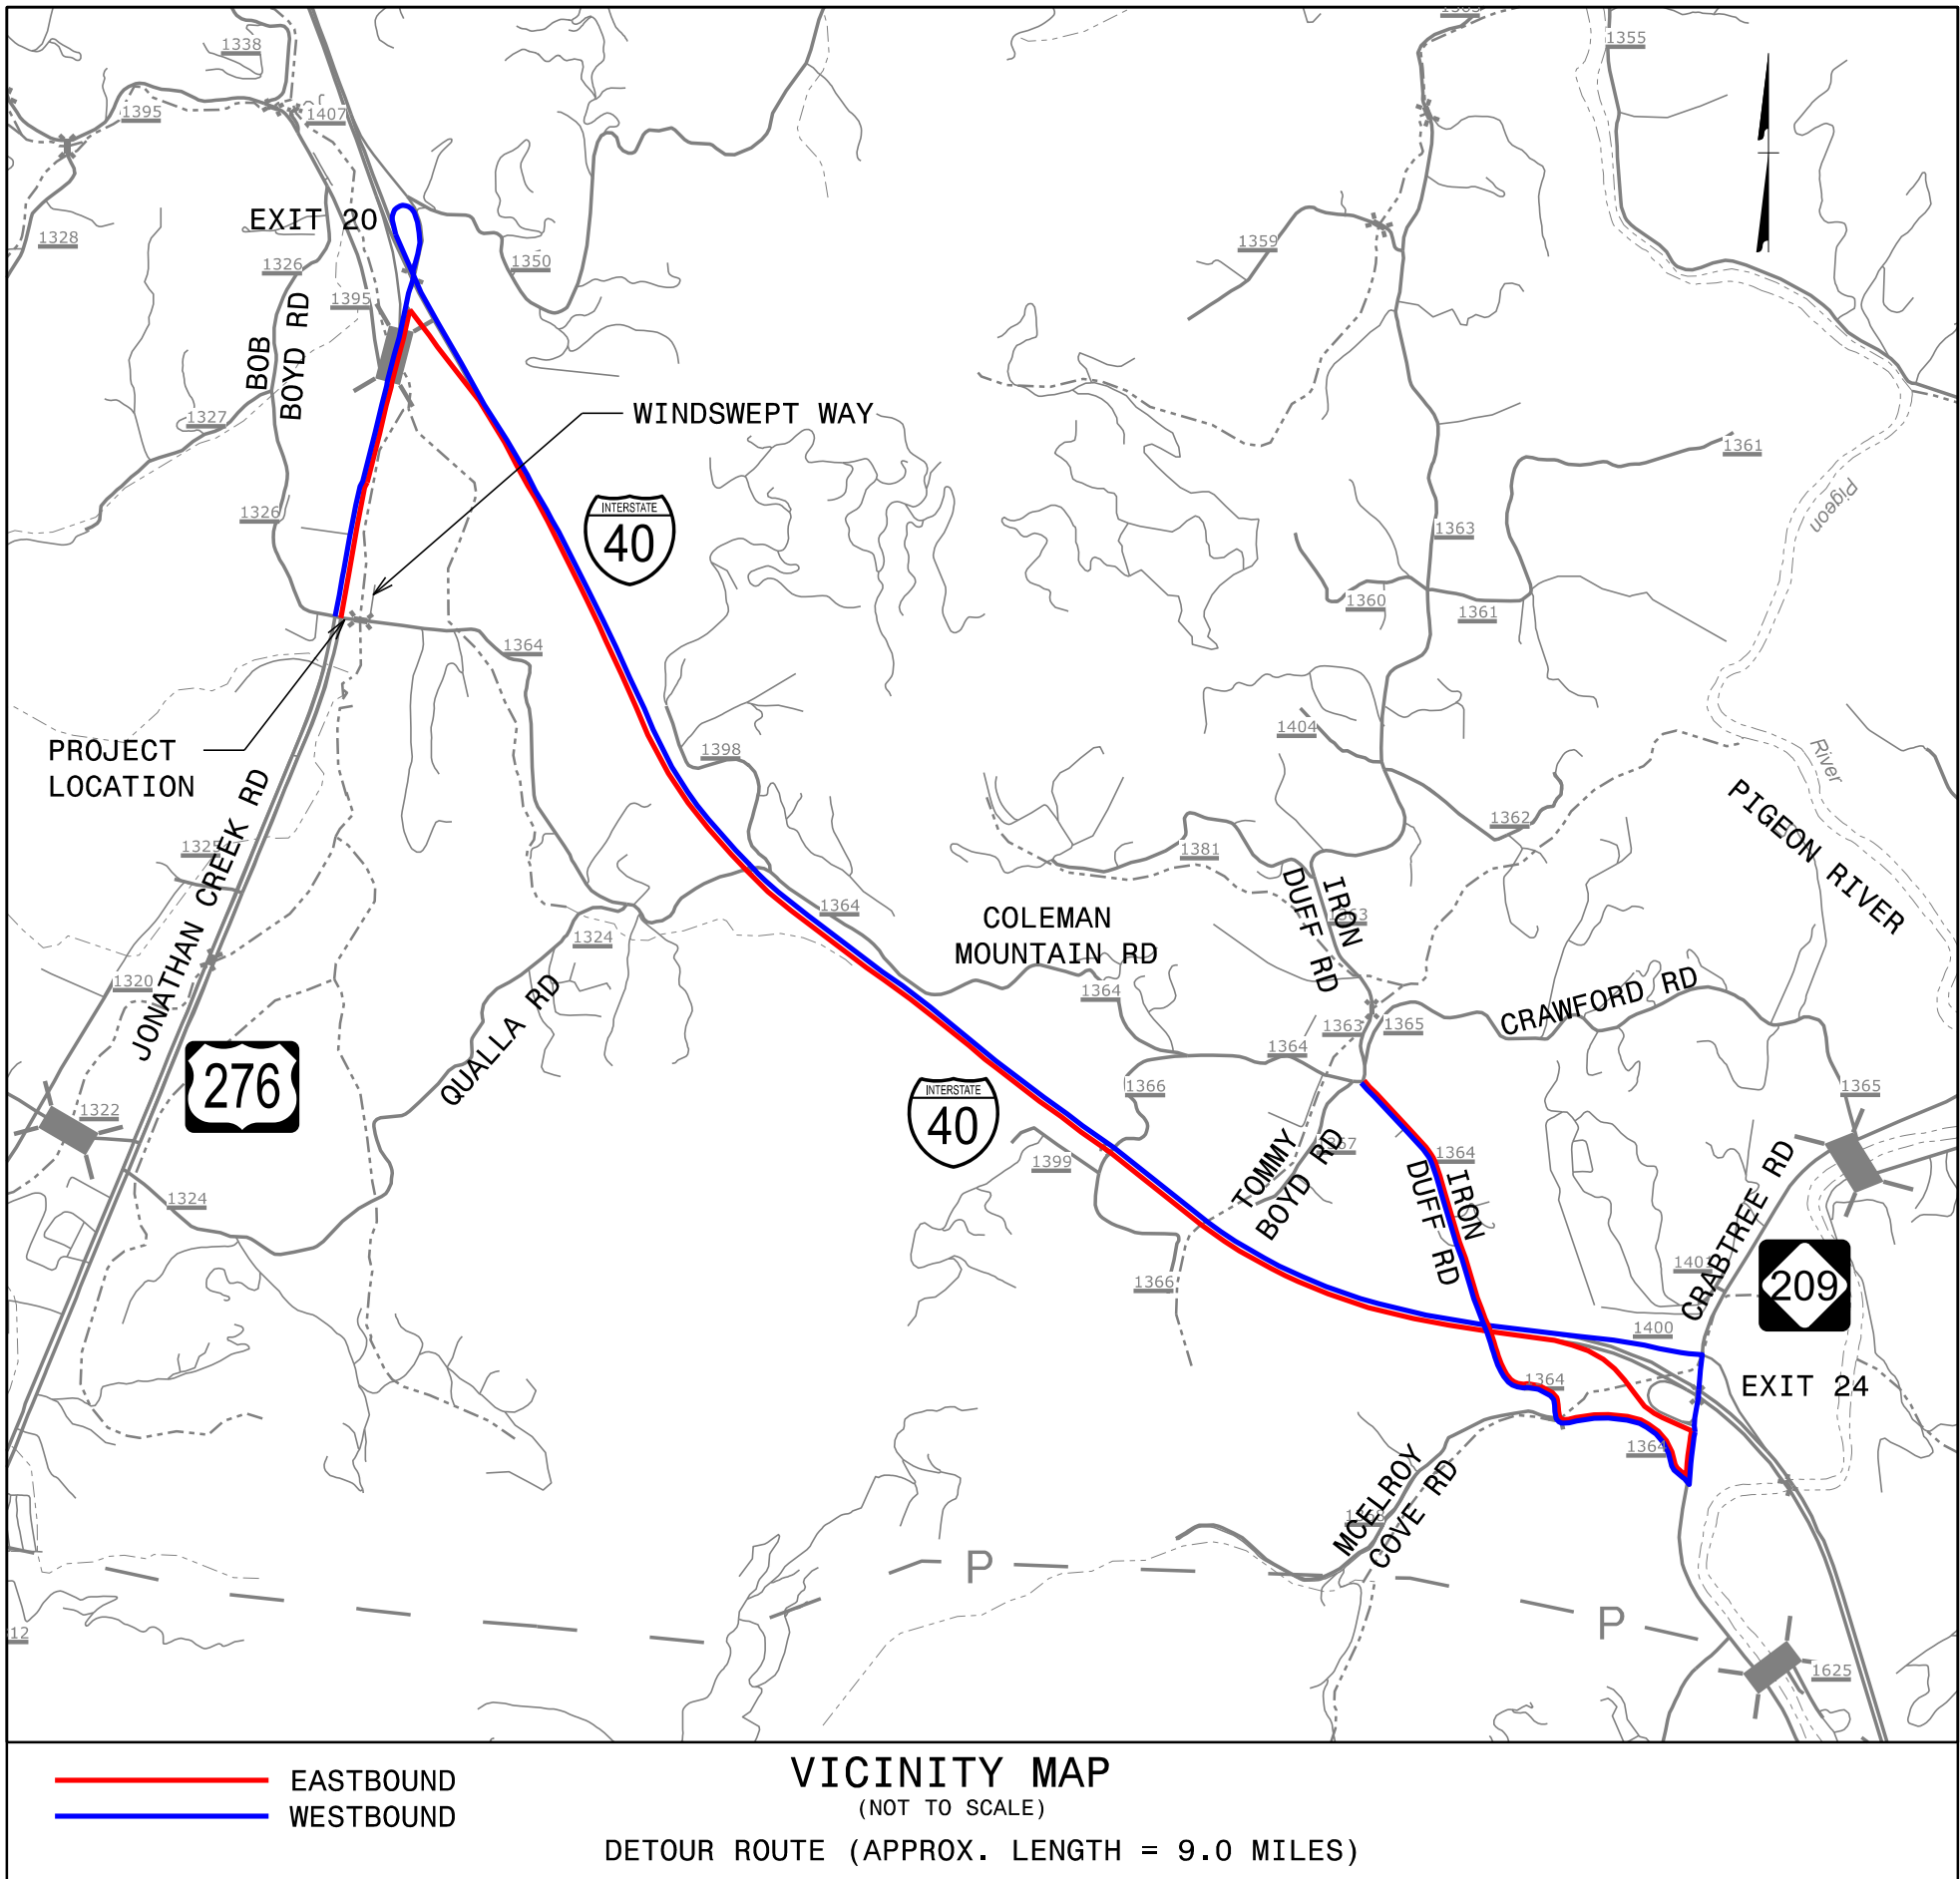


STATE OF NORTH CAROLINA


DIVISION OF HIGHWAYS

TRANSPORTATION MANAGEMENT PLAN

HAYWOOD COUNTY

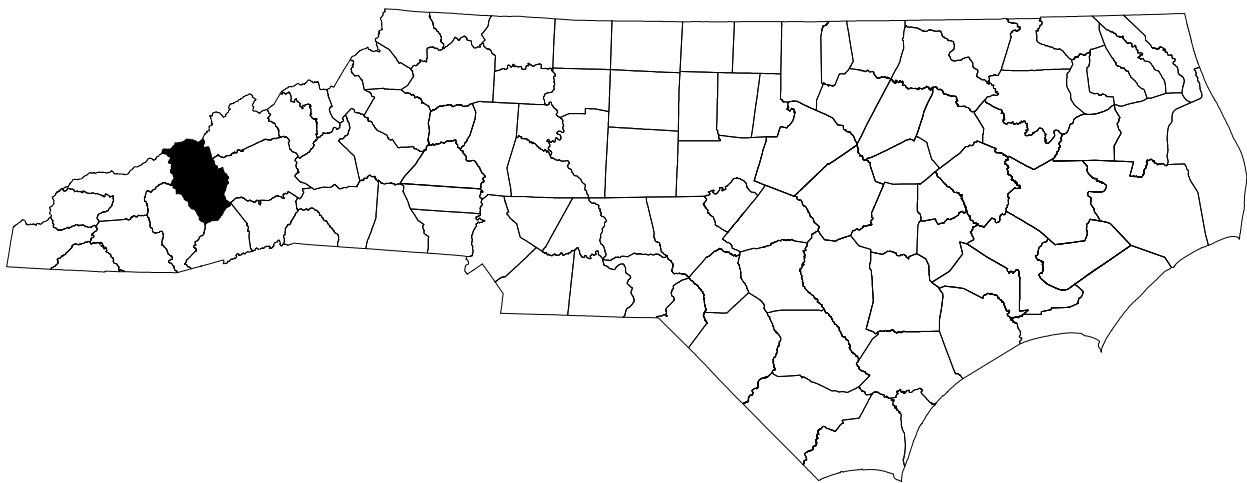


LOCATION: REPLACE BRIDGE #430046 ON SR 1364 (COLEMAN MOUNTAIN ROAD) OVER JONATHAN CREEK
TYPE OF WORK: GRADING, PAVING, DRAINAGE, AND STRUCTURES

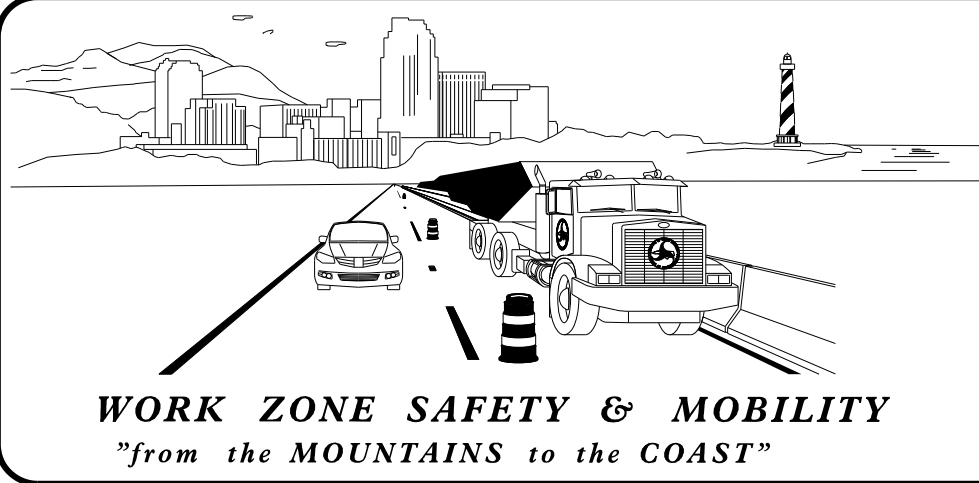

PLANS PREPARED BY:
J. TOWNSEND, PE (VHB)

NCDOT CONTACTS:
ZACH SHULER, PE
PROJECT ENGINEER
JOSH DEYTON, PE
DIVISION CONSTRUCTION ENGINEER

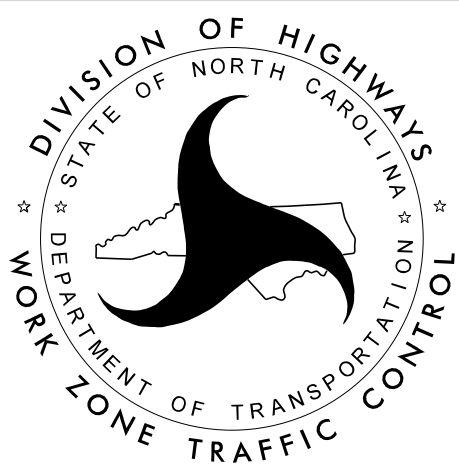

APPROVED: _____
DATE: _____
SEAL
Professional Engineer Seal: JOHN G. TOWNSEND, 031533, 1/27/2025

INDEX OF SHEETS

SHEET NO.	TITLE
TMP-1	TITLE SHEET, VICINITY MAP, AND INDEX OF SHEETS
TMP-1A	LIST OF APPLICABLE ROADWAY STANDARD DRAWINGS, AND LEGEND
TMP-1B	TRANSPORTATION OPERATIONS PLAN: (MANAGEMENT STRATEGIES, GENERAL NOTES, AND PHASING)
TMP-2	TEMPORARY TRAFFIC CONTROL COLEMAN MOUNTAIN ROAD DETOUR
TMP-3	SPECIAL SIGN DESIGN

SHEET NO.
TMP-1

DF18314.2044188

PROJECT: