


REFER TO RSD 1103.01 SHEET 1 AND 2 OF 9 FOR ADDITIONAL DETAIL.

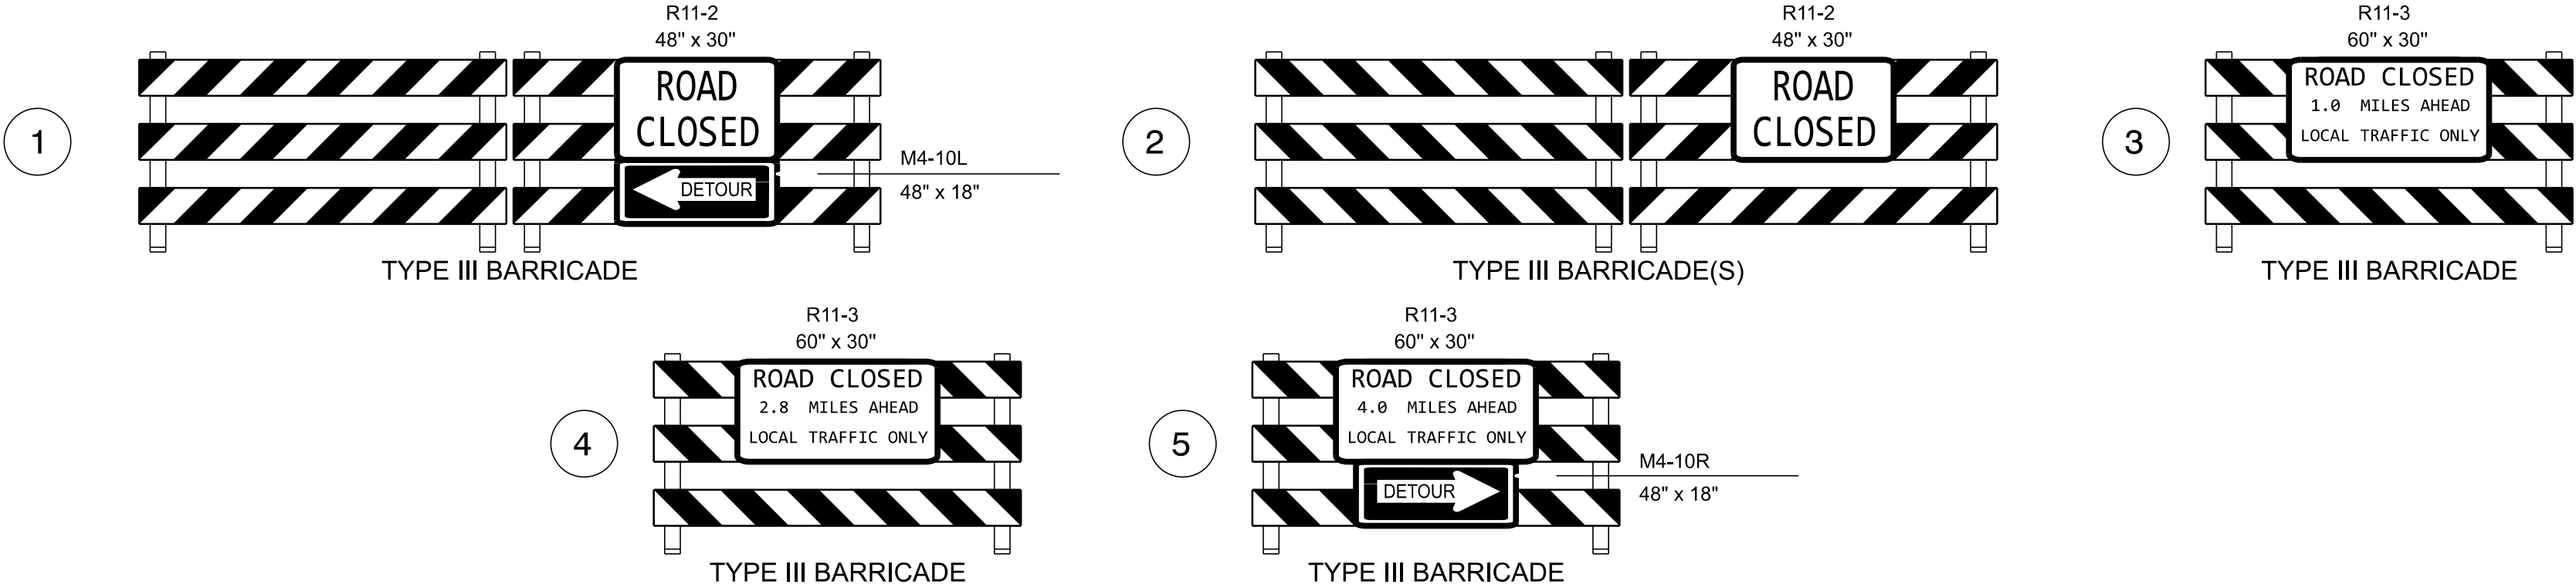

A



B



C




E




F



D

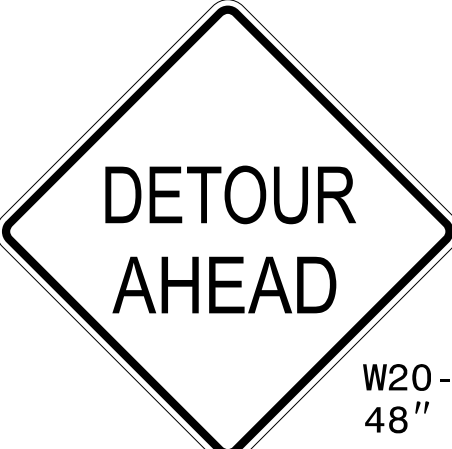


G

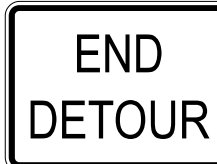


H




I

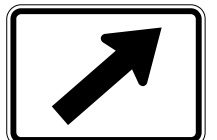


J

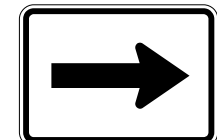

K

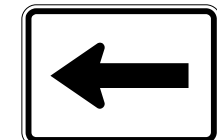

L

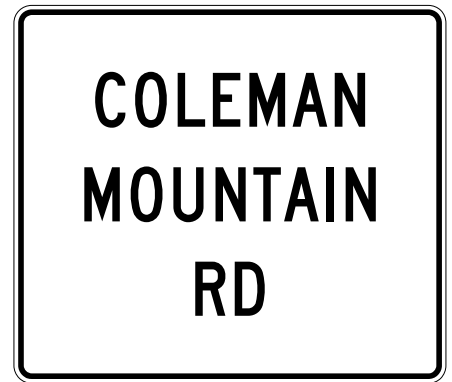

M



N



O


* SEE SHEET TMP-3 FOR SPECIAL SIGN DESIGN.

APPROVED: _____

DATE: _____

SEAL

DOCUMENT NOT CONSIDERED FINAL
UNLESS ALL SIGNATURES COMPLETED

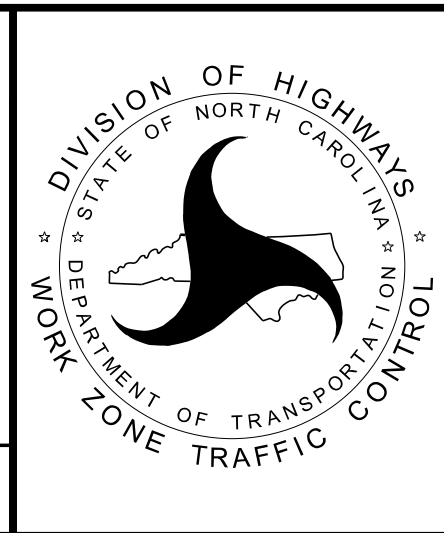

TEMPORARY TRAFFIC
CONTROL
COLEMAN MOUNTAIN ROAD
DETOUR