




PLAN OF WING (W1)

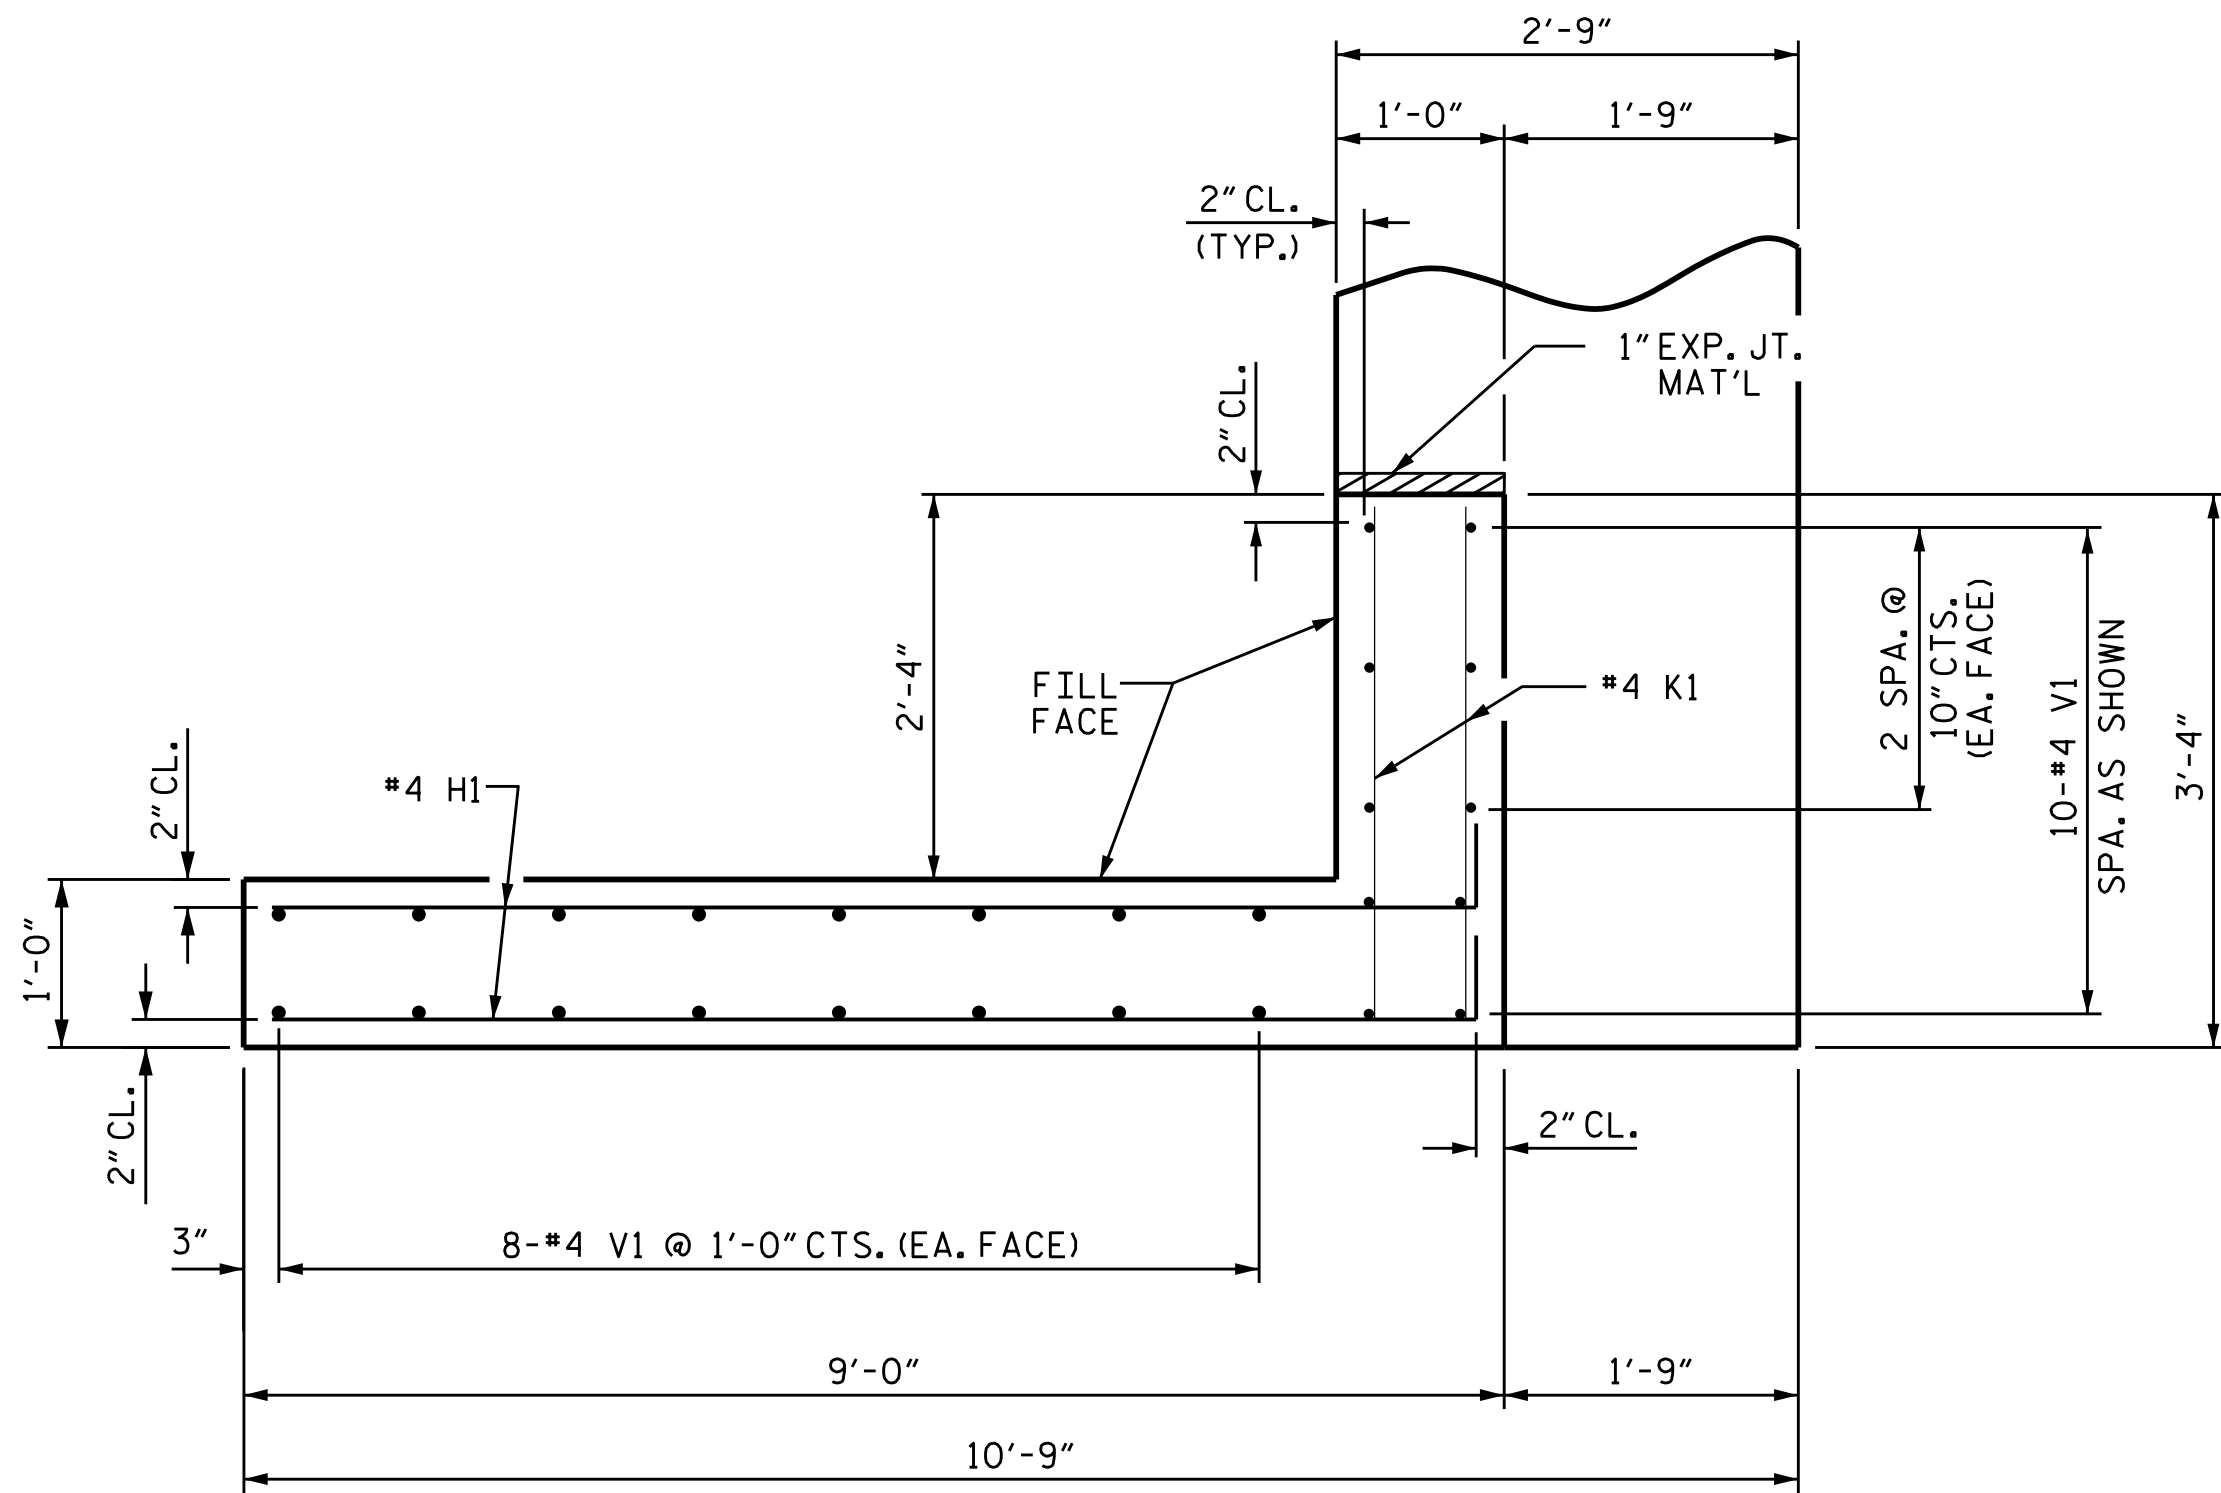


PLAN OF WING (W2)

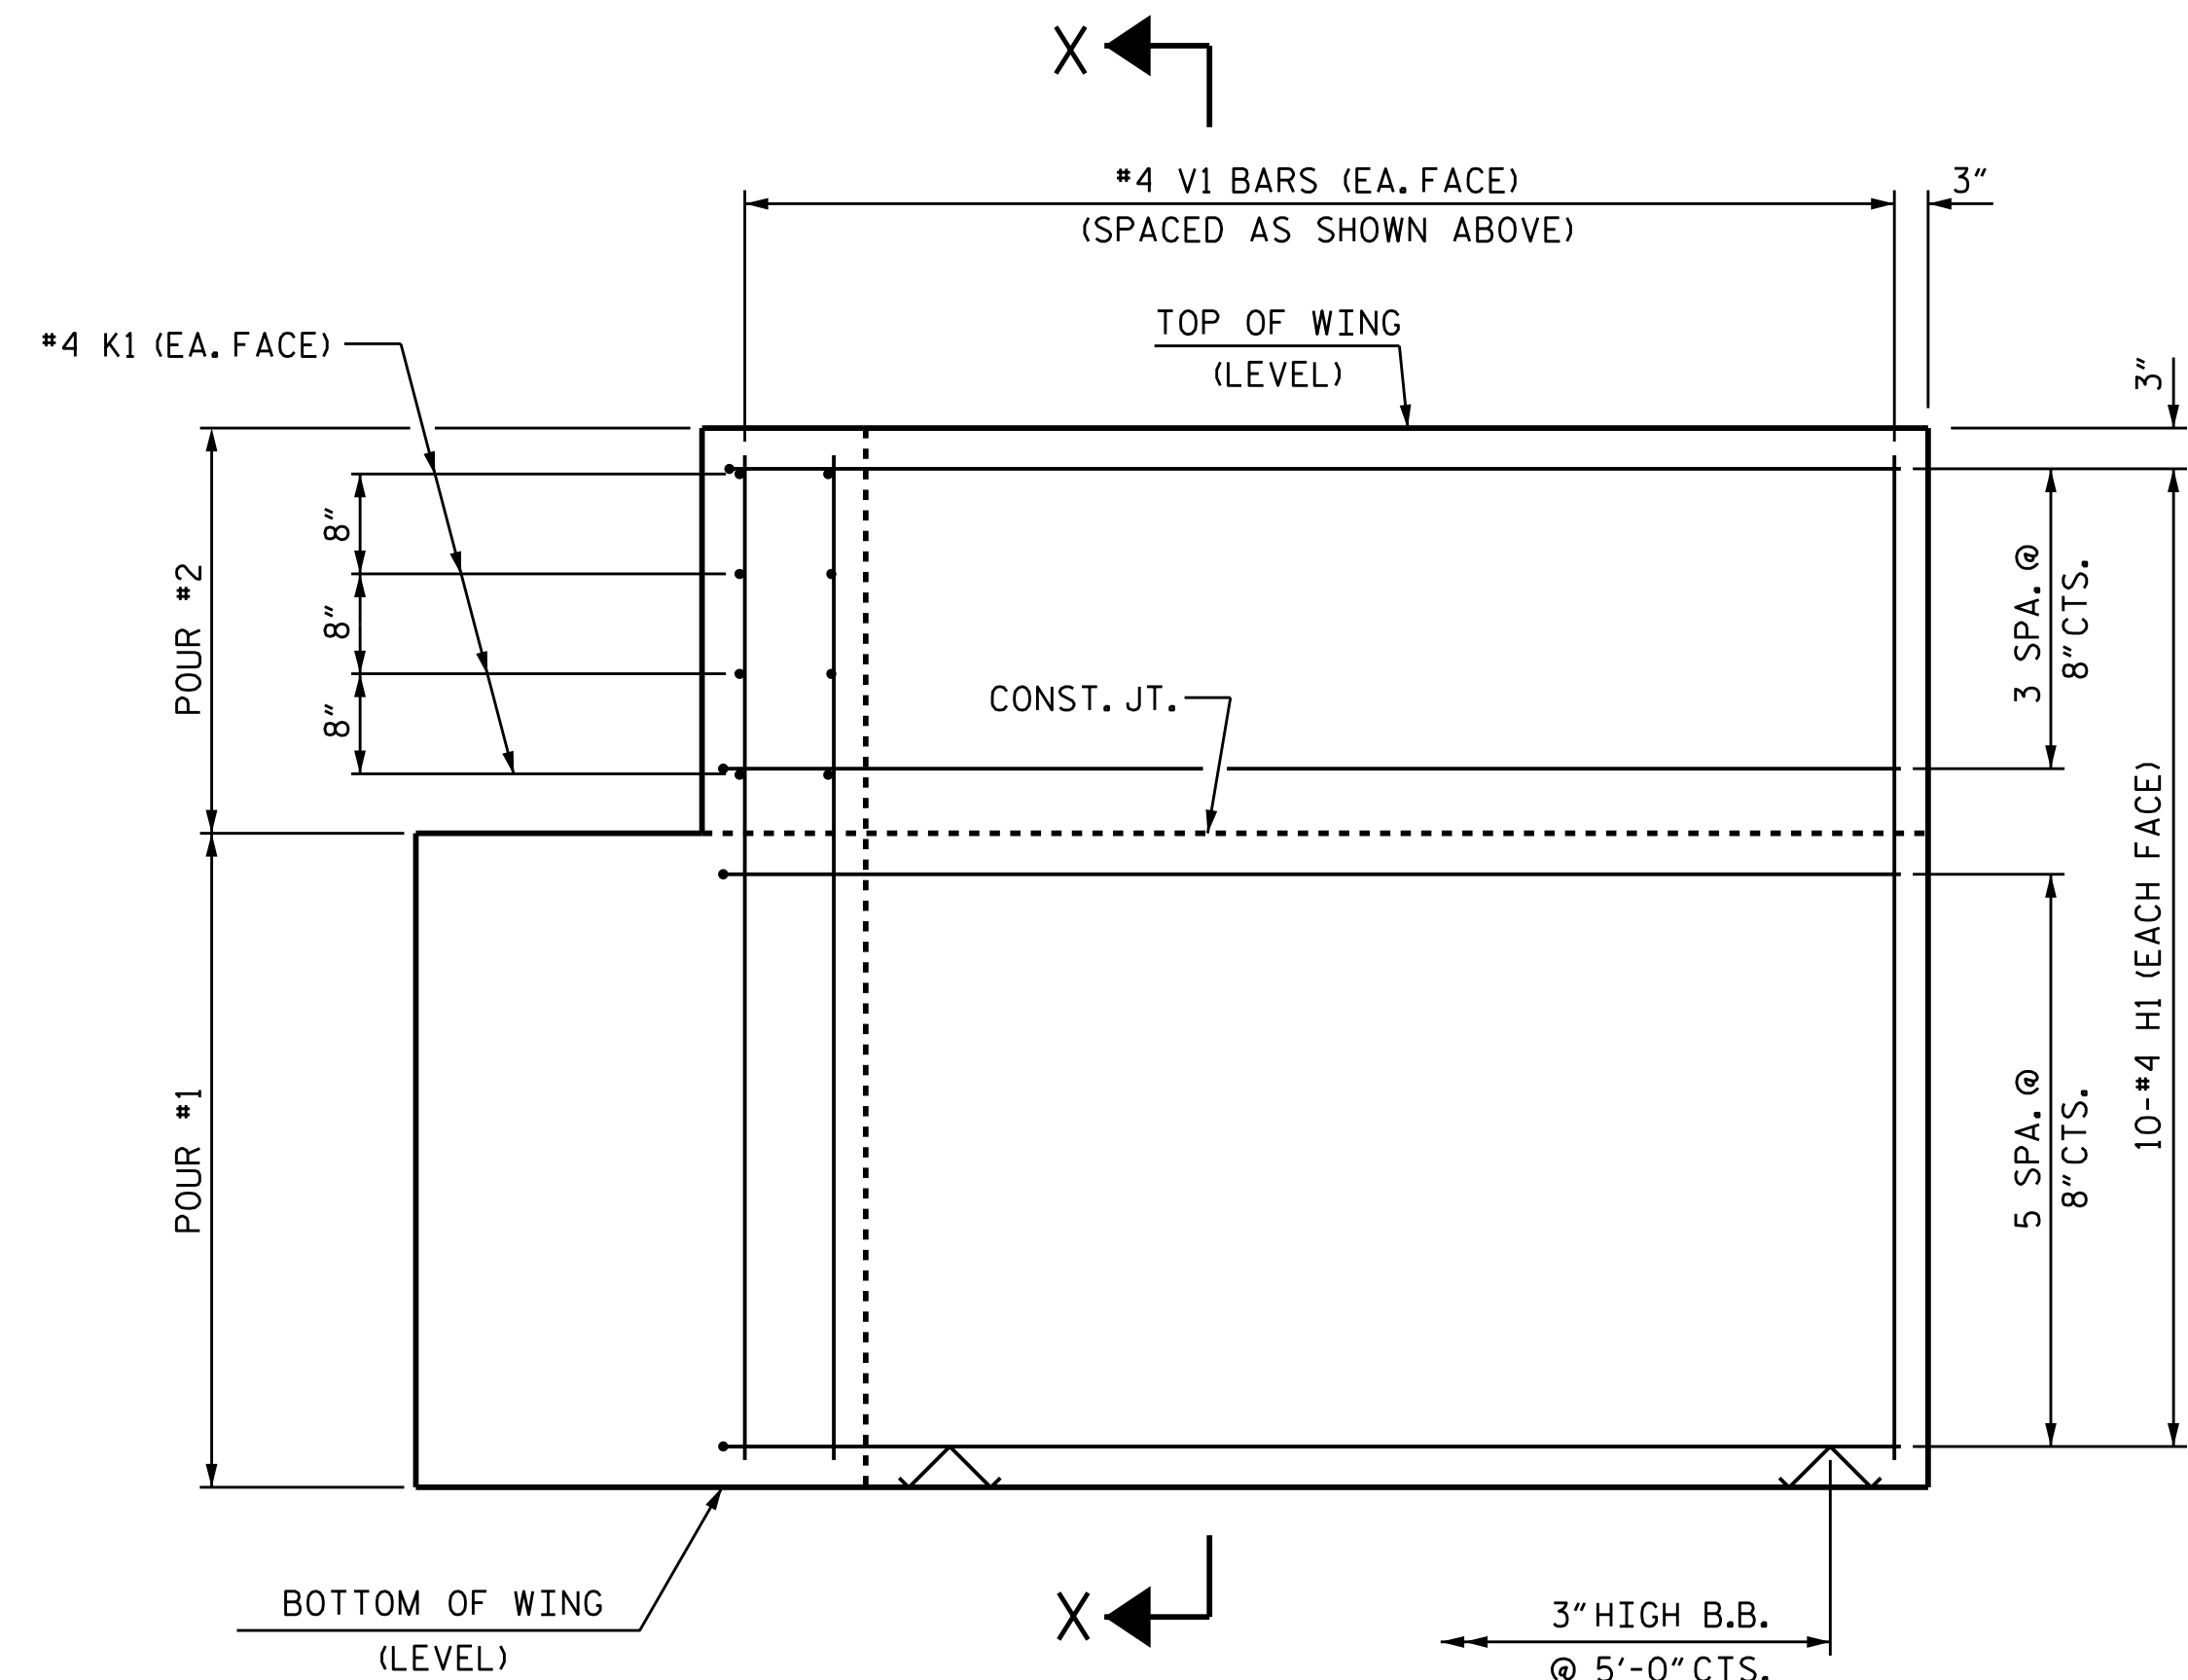


ELEVATION OF WING (W1)

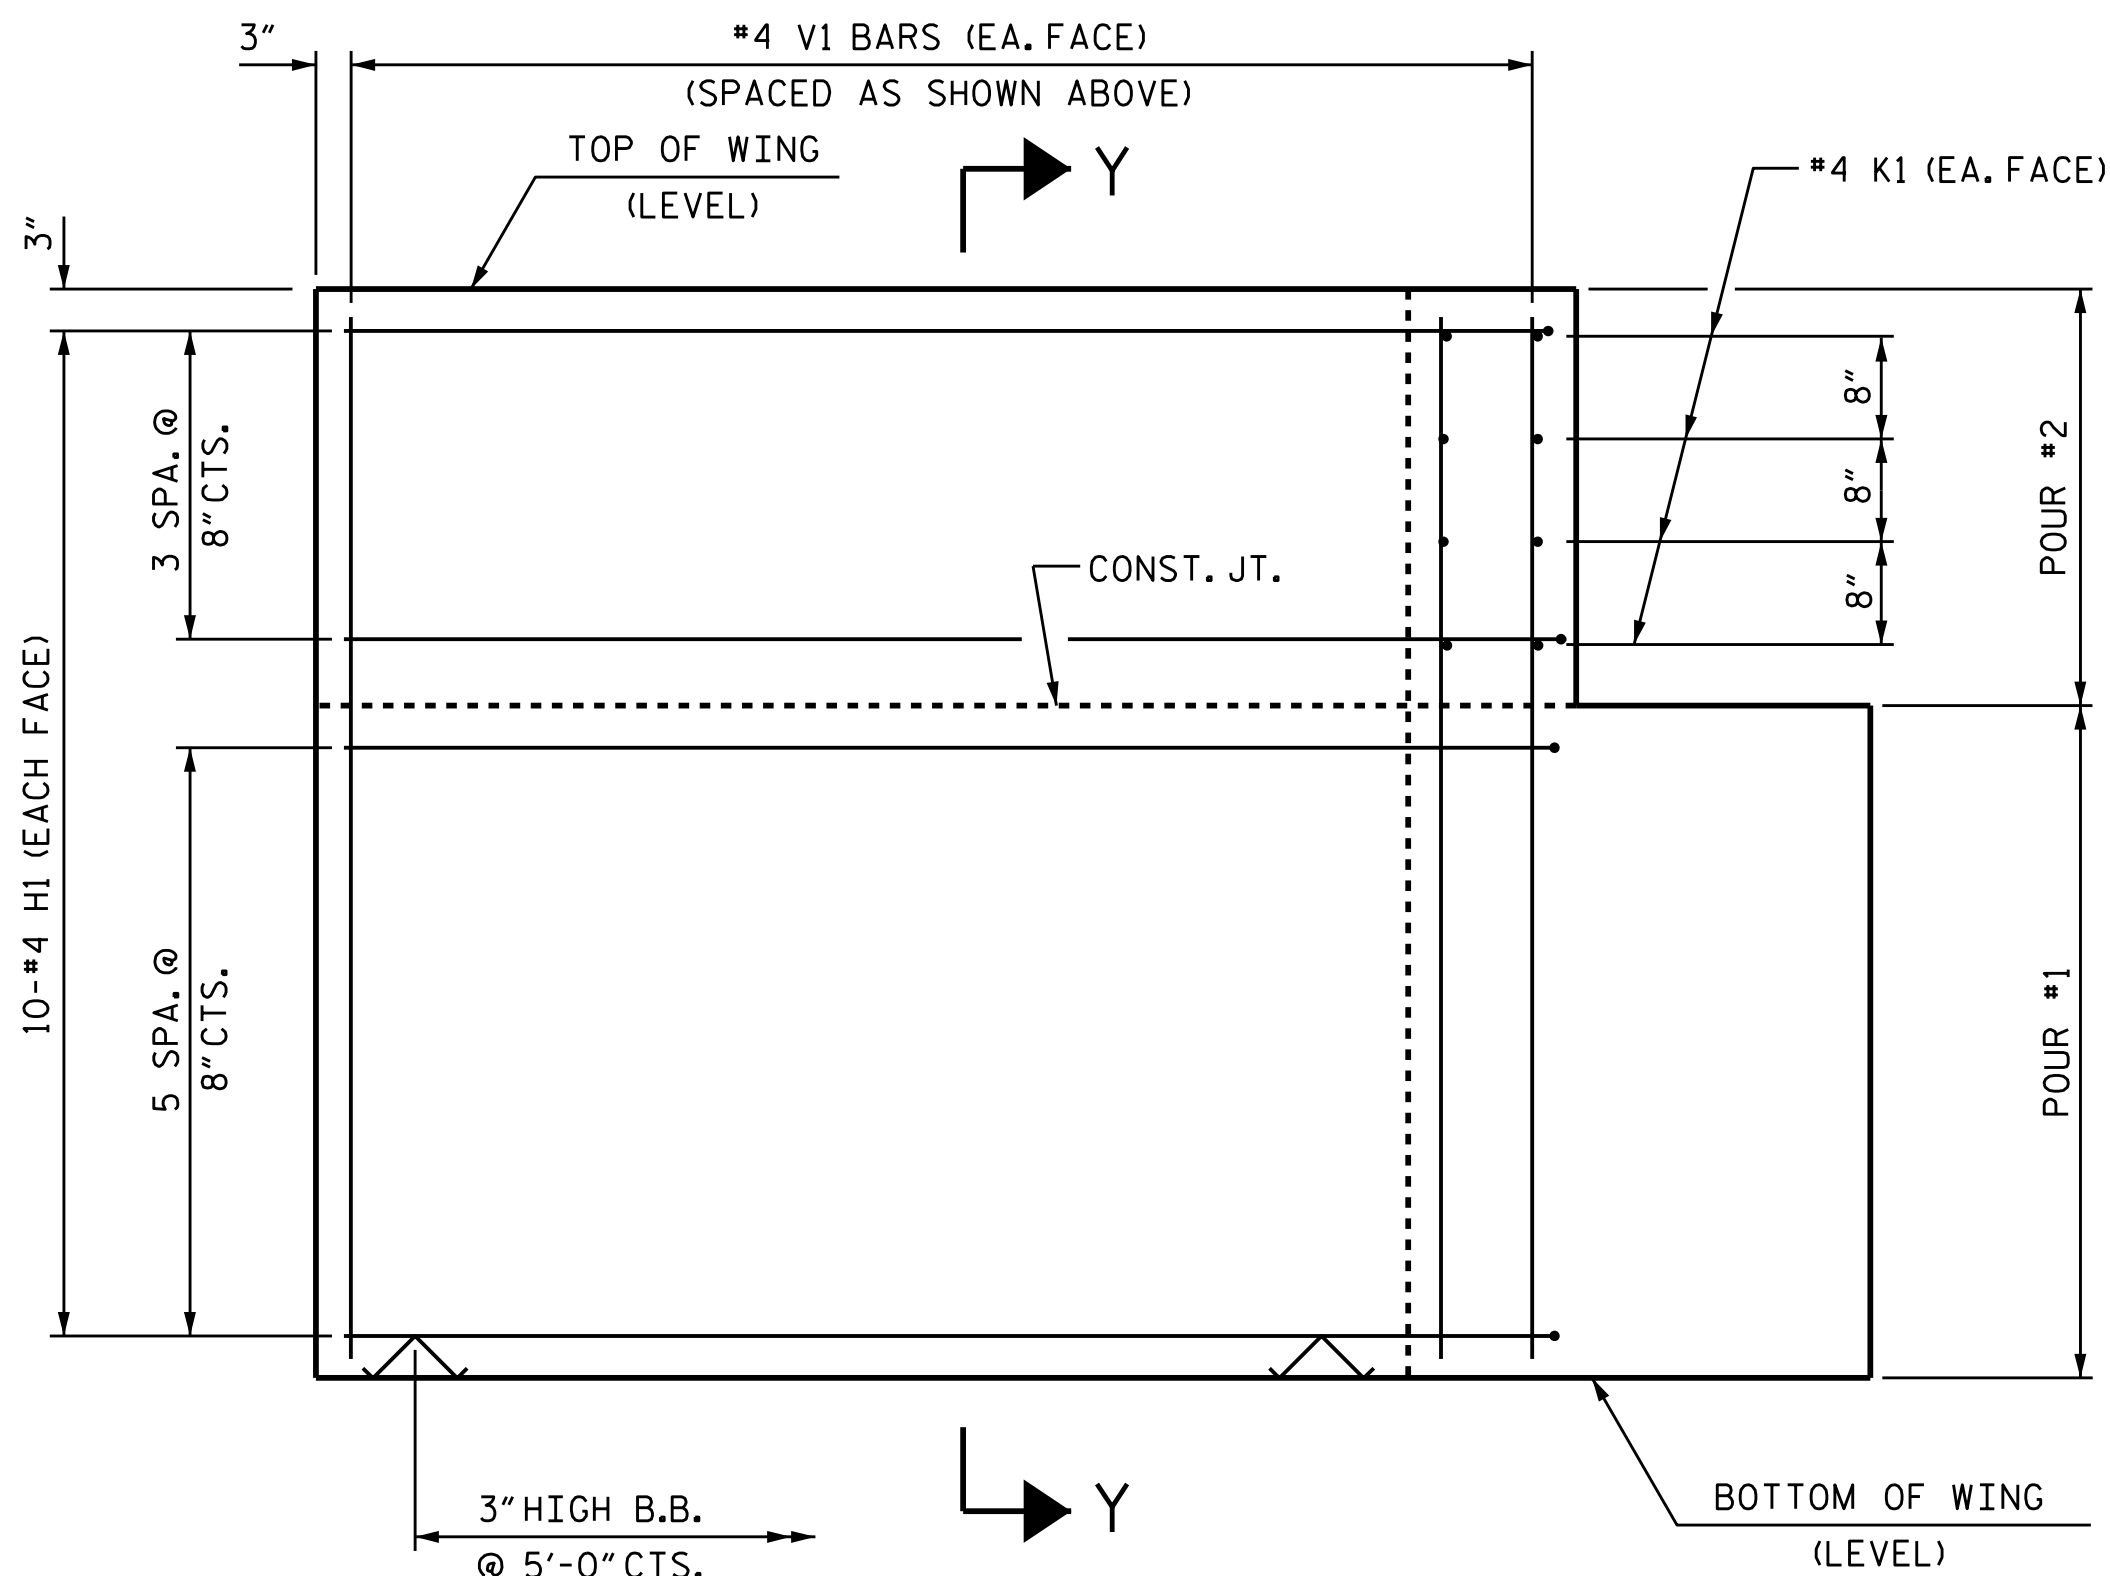

ELEVATION OF WING (W2)

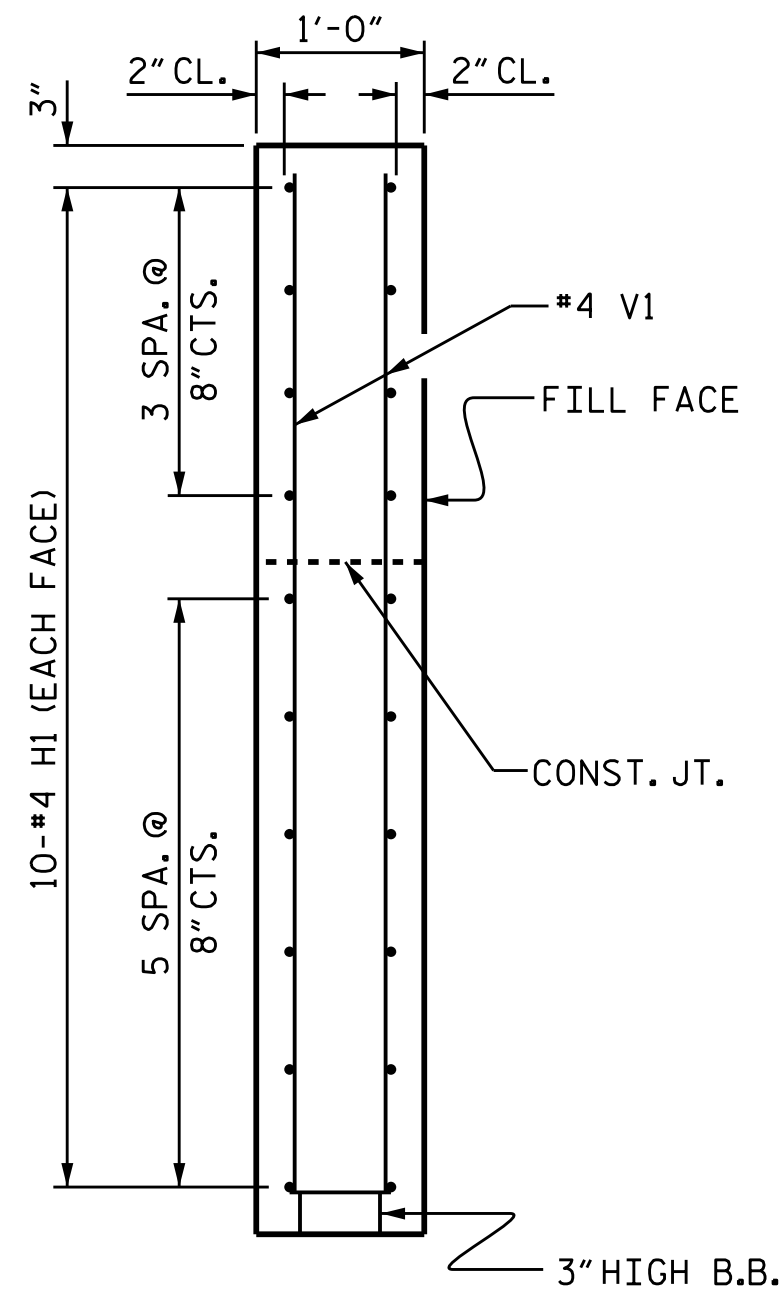

SECTION X-X

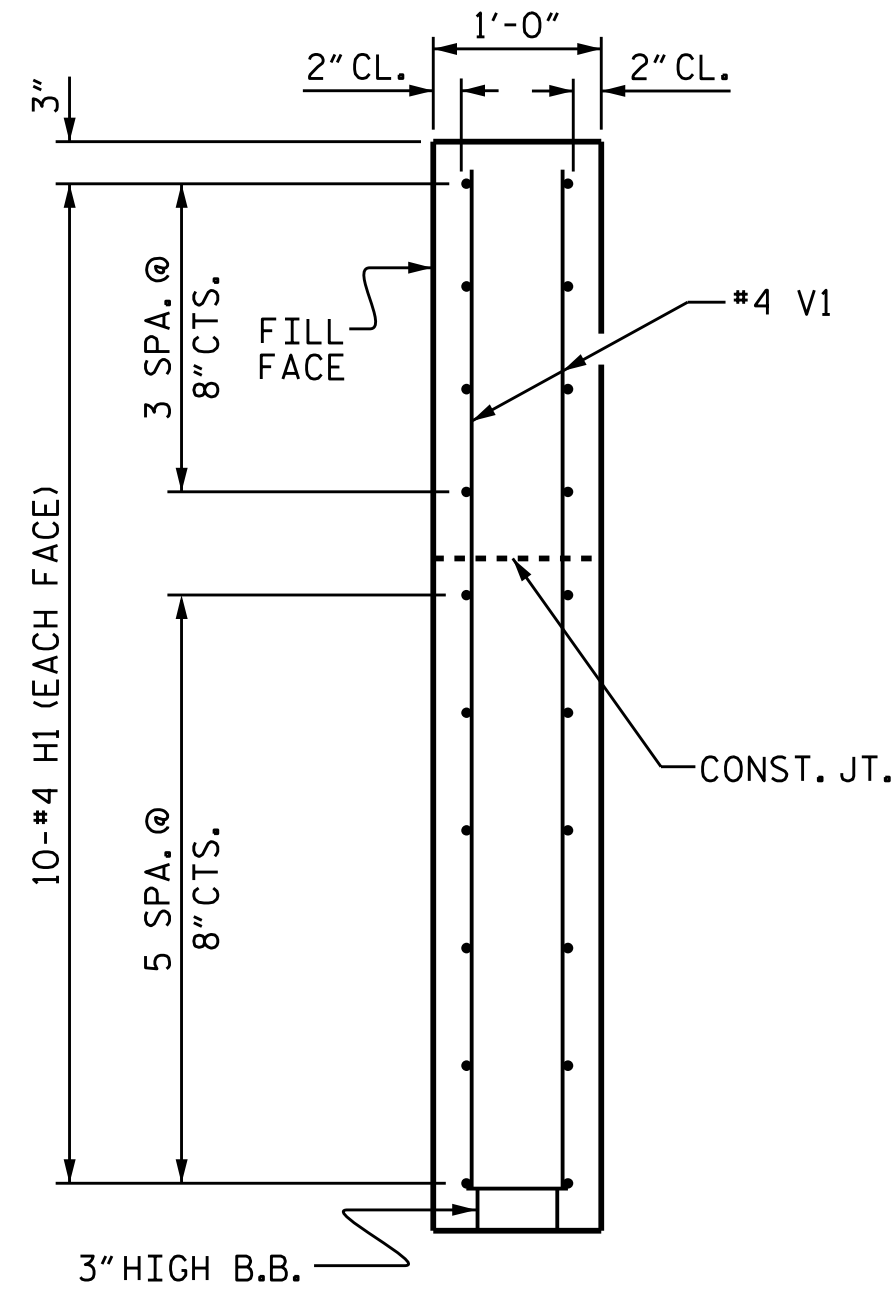

SECTION Y-Y

PROJECT NO. **DF18314.2044188**
HAYWOOD COUNTY
STATION: **12+67.00 -L-**


SHEET 3 OF 5

STATE OF NORTH CAROLINA
DEPARTMENT OF TRANSPORTATION
RALEIGH

SUBSTRUCTURE
END BENT 2
WING DETAILS

REVISIONS					SHEET NO.
NO.	BY:	DATE:	NO.	BY:	
1			3		S-15
2			4		TOTAL SHEETS
					21

DOCUMENT NOT CONSIDERED
FINAL UNLESS ALL
SIGNATURES COMPLETED

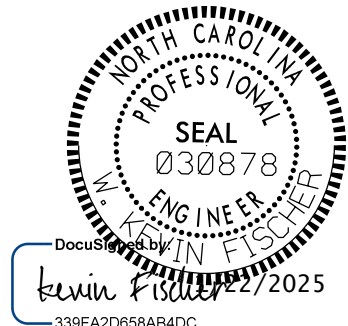

VHB Engineering NC, P.C. (C-3705)
940 Main Campus Drive, Suite 500
Raleigh, NC 27606

DRAWN BY : E.C. PHELPS DATE : 10/2024
CHECKED BY : W.K. FISCHER DATE : 11/2024
DESIGN ENGINEER OF RECORD: W.K. FISCHER DATE : 12/2024

1/20/2025
c:\bms\vhb-pw-01\d0193294\401.027_BP14R030_SMU_WW01.S1-15_430046.dgn
ephelps