




THE CONTRACTOR'S ATTENTION IS CALLED TO THE FACT THAT THE LONGITUDINAL REINFORCEMENT FOR DRILLED PIERS IS DETAILED WITH 3 FEET OF EXTRA LENGTH.

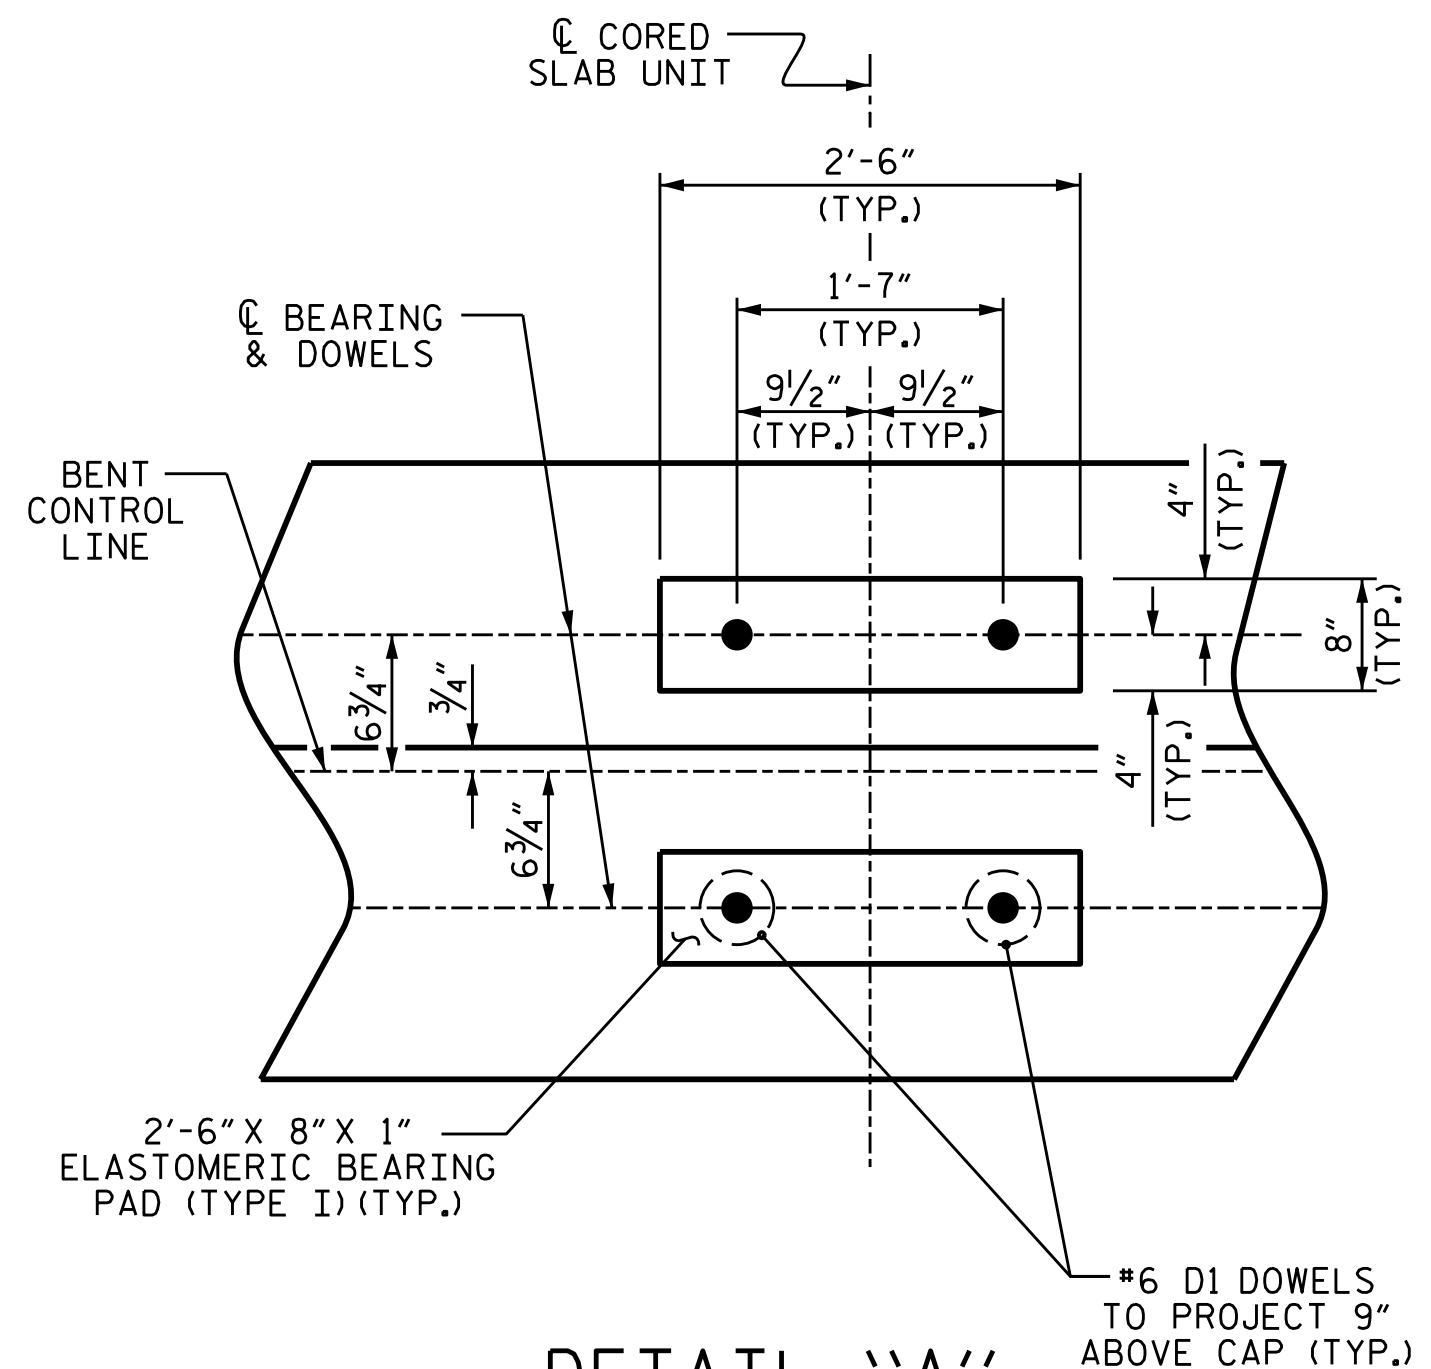

DETAIL "A"

PROJECT NO. DF18314.2044188

HAYWOOD COUNTY

STATION: 12+67.00 -L-

SHEET 1 OF 2

SUBSTRUCTURE
BENT 1

REVISIONS						SHEET NO.
NO.	BY:	DATE:	NO.	BY:	DATE:	S-18
1			3			TOTAL SHEETS
2			4			21

DOCUMENT NOT CONSIDERED
FINAL UNLESS ALL
SIGNATURES COMPLETED

STD. NO. DP_BT_30_90S_<50'



VHB Engineering NC, P.C. (C-3705)
940 Main Campus Drive, Suite 500
Raleigh, NC 27606

DRAWN BY : E.C. PHELPS DATE : 10/2024
 CHECKED BY : W.K. FISCHER DATE : 11/2024
 DESIGN ENGINEER OF RECORD: W.K. FISCHER DATE : 12/2024

1/20/2025
c:\bms\vhb-pw-01\d0193294\401.033-BP14R030-SMU-B01-S1-18-430046.dgn
ephelps