

09/08/09

See Sheet 1A For Index of Sheets


STATE OF NORTH CAROLINA  
DIVISION OF HIGHWAYS

DIVISION 14

LOCATION: *VARIOUS LOCATIONS ACROSS  
DISTRICT 1 IN DIVISION 14*

TYPE OF WORK: *ID/IQ ON-CALL CONCRETE INSTALLATION,  
REPAIR & MAINTENANCE SERVICES*

STATE	STATE PROJECT REFERENCE NO.	SHEET NO.	TOTAL SHEETS
N.C.	DN12183351	1	16
STATE PROJ. NO.		F. A. PROJ. NO.	DESCRIPTION
GMR14.HEN.1P			
GMR14.HEN.2P			
GMR14.POL.1P			
GMR14.POL.2P			
GMR14.TRA.1P			
GMR14.TRA.2P			

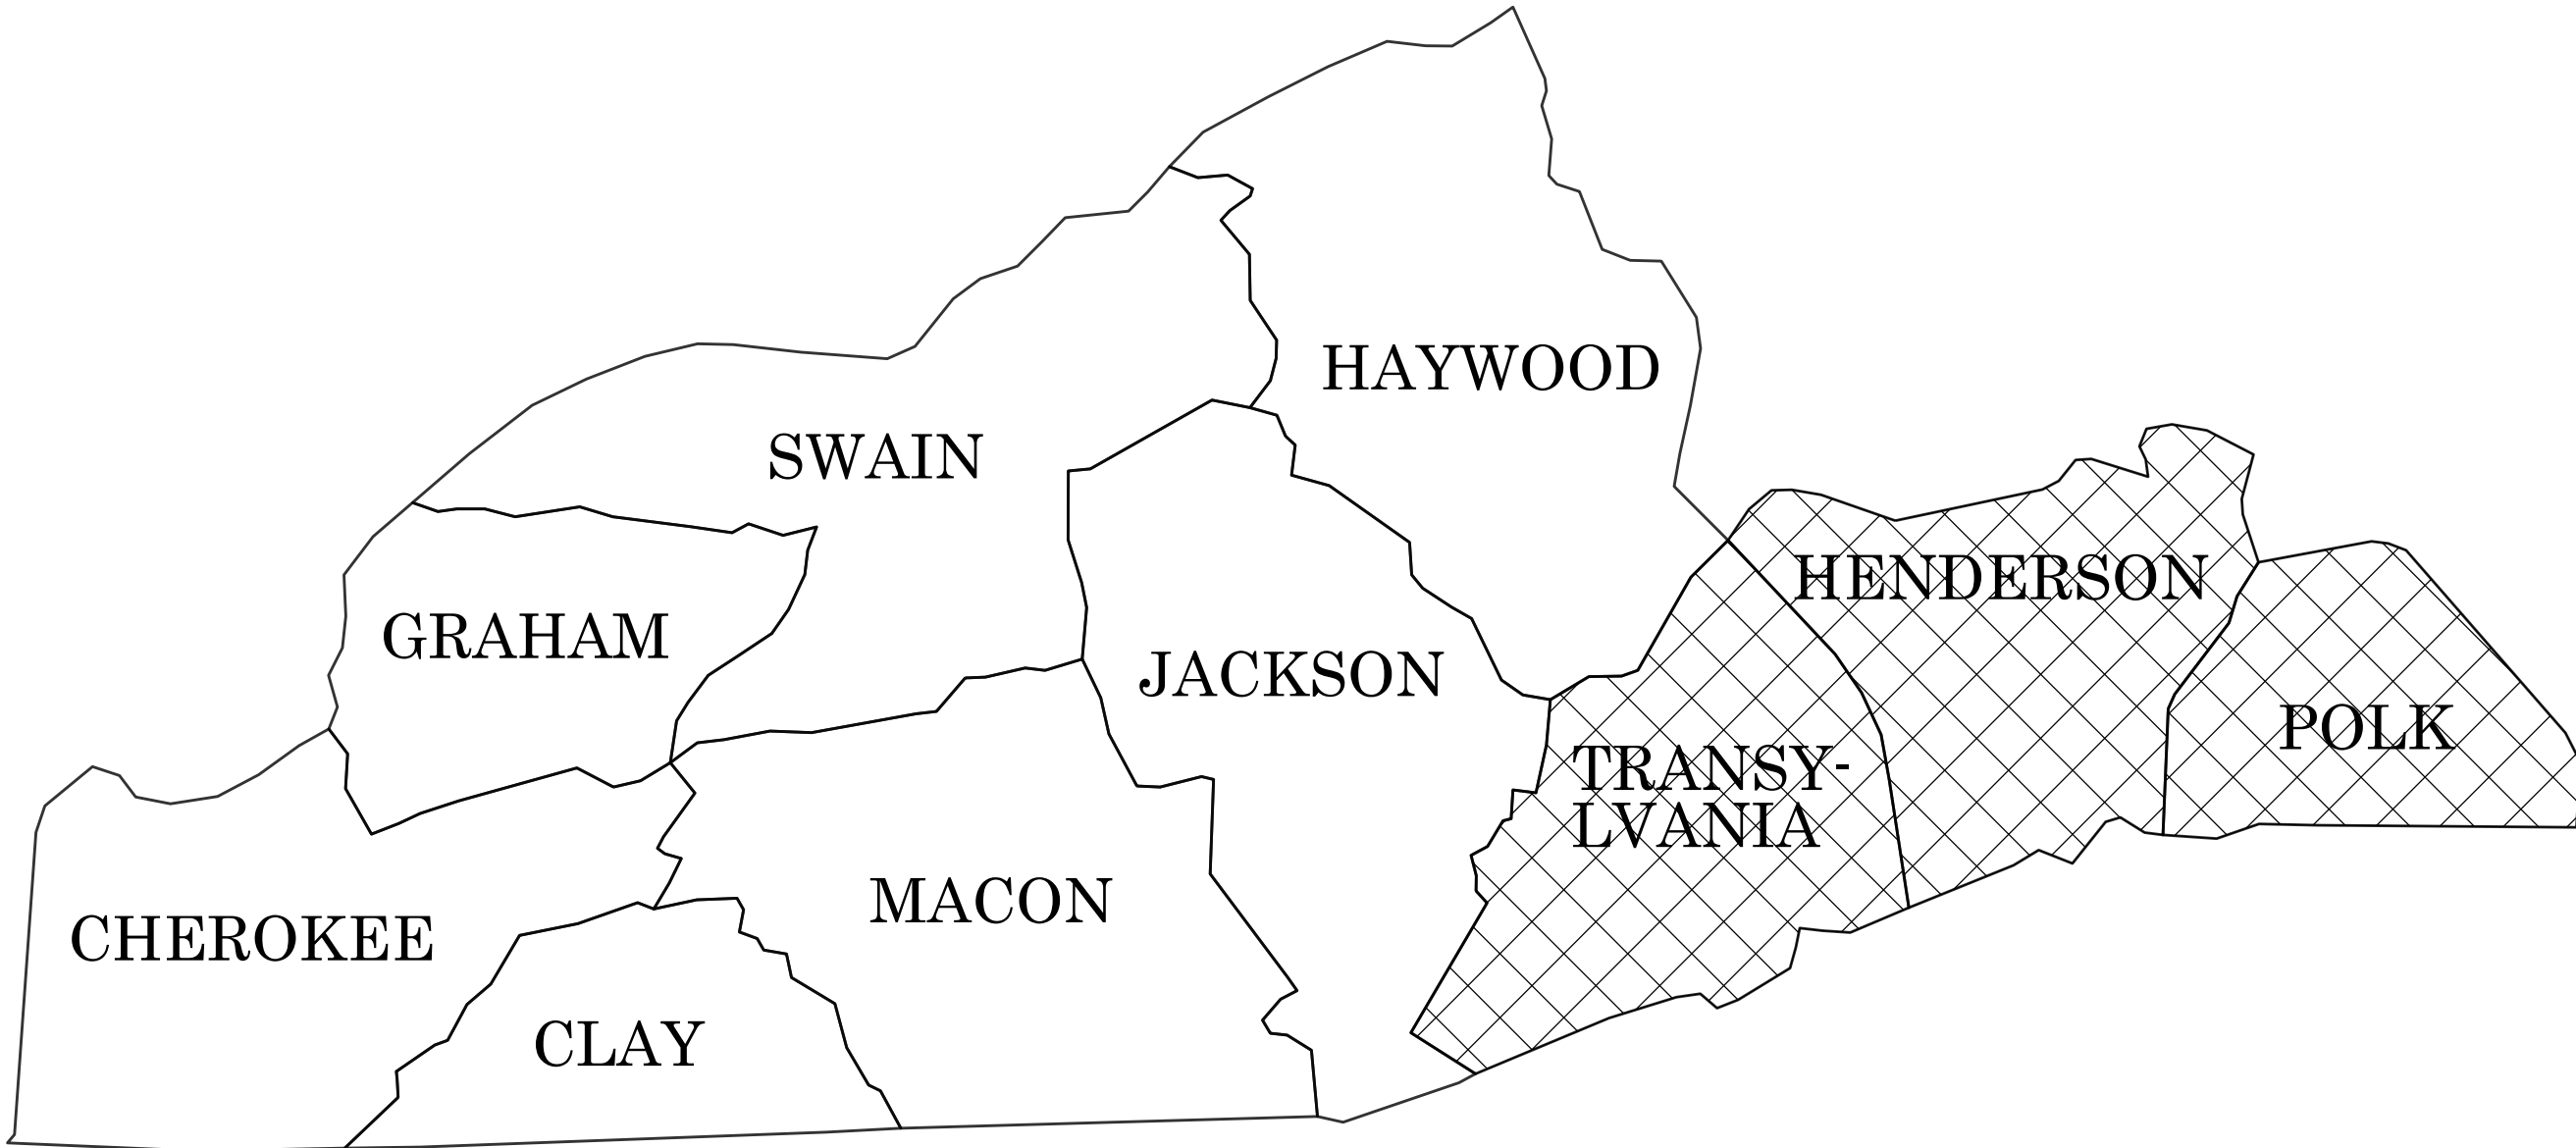

CONTRACT: DN12183351

Prepared in the Office of:  
**DIVISION OF HIGHWAYS**  
253 WEBSTER RD., SYLVA NC, 28779

2024 STANDARD SPECIFICATIONS

RIGHT OF WAY DATE:  
N/A

LETTING DATE:  
AUGUST 12, 2025

TROY WILSON, P.E.  
PROJECT ENGINEER

JAMES HOLLINGSWORTH  
PROJECT DESIGN ENGINEER

ROADWAY DESIGN ENGINEER

SIGNATURE: P.E.

