

09/08/09


See Sheet 1A For Index of Sheets

STATE OF NORTH CAROLINA  
DIVISION OF HIGHWAYS

DIVISION 14

LOCATION: *VARIOUS LOCATIONS ACROSS  
DISTRICT 2 IN DIVISION 14*

TYPE OF WORK: *ID/IQ ON-CALL CONCRETE INSTALLATION,  
REPAIR & MAINTENANCE SERVICES*

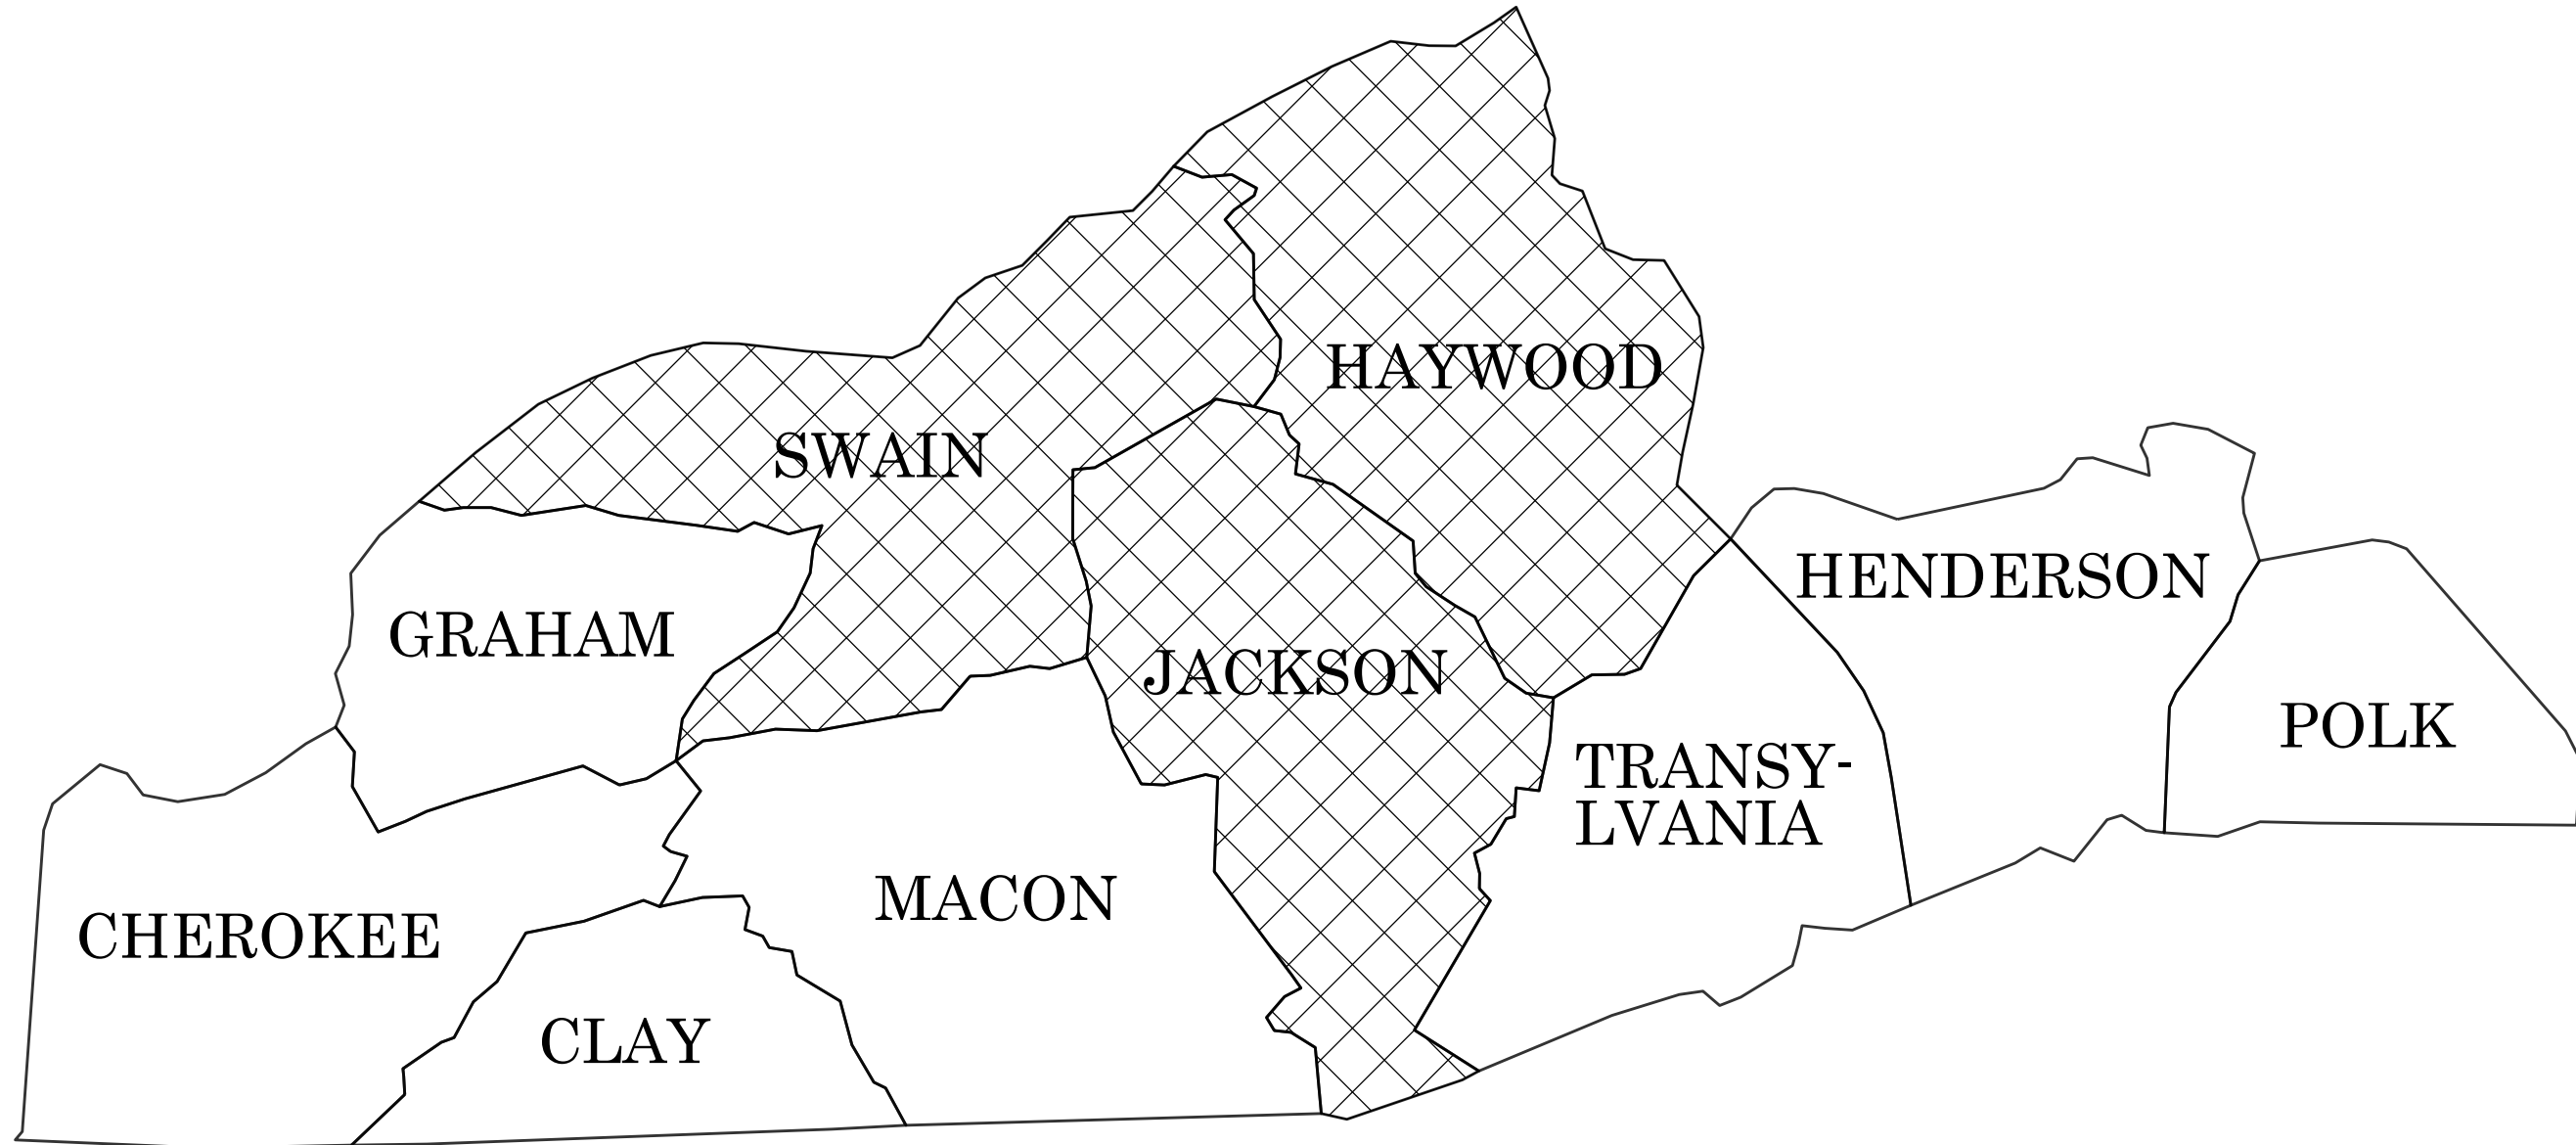

STATE	STATE PROJECT REFERENCE NO.	SHEET NO.	TOTAL SHEETS
N.C.	DN12183352	1	16
STATE PROJ. NO.		F. A. PROJ. NO.	DESCRIPTION
GMR14.HAY.1P			
GMR14.HAY.2P			
GMR14.JAC.1P			
GMR14.JAC.2P			
GMR14.SWA.1P			
GMR14.SWA.2P			

CONTRACT: DN12183352

Prepared in the Office of:  
**DIVISION OF HIGHWAYS**  
253 WEBSTER RD., SYLVA NC, 28779

2024 STANDARD SPECIFICATIONS

RIGHT OF WAY DATE:  
N/A

LETTING DATE:  
AUGUST 12, 2025

WILLIAM WEDDLE, P.E.  
PROJECT ENGINEER

JAMES HOLLINGSWORTH  
PROJECT DESIGN ENGINEER

ROADWAY DESIGN ENGINEER

SIGNATURE: P.E.

