



5/14/99

PROJECT REFERENCE NO.	SHEET NO.
DN12183354	2D-2

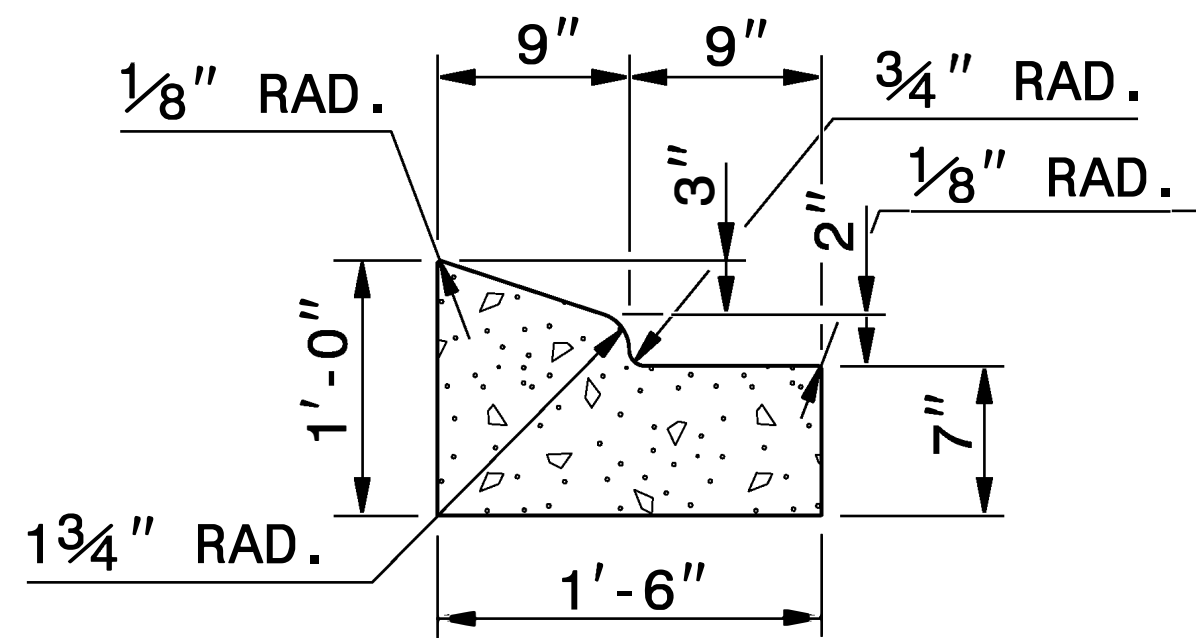


1'-6" CURB AND GUTTER

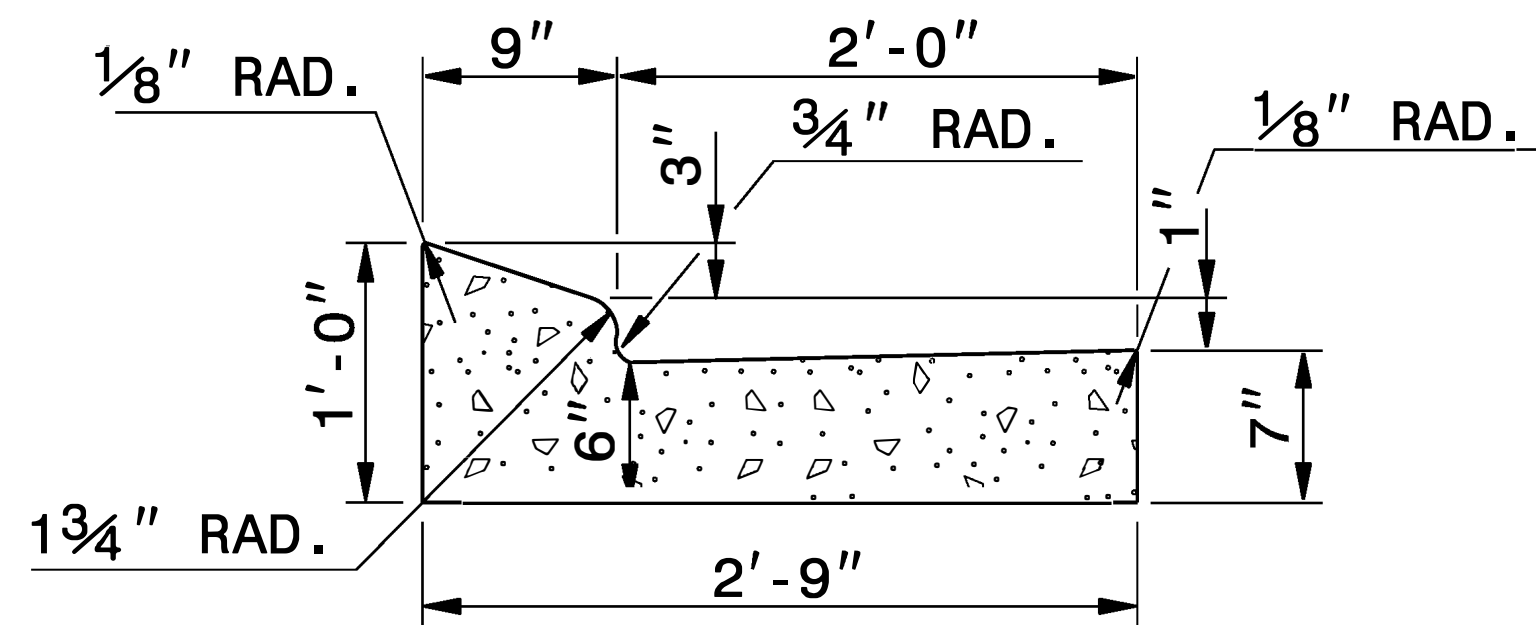


2'-9" CURB AND GUTTER

NOTE: SEE STD. DWG. 846.01 FOR ADDITIONAL CURB AND GUTTER INFORMATION.

SEE ROADWAY PLANS FOR LOCATION OF CURB TRANSITION.

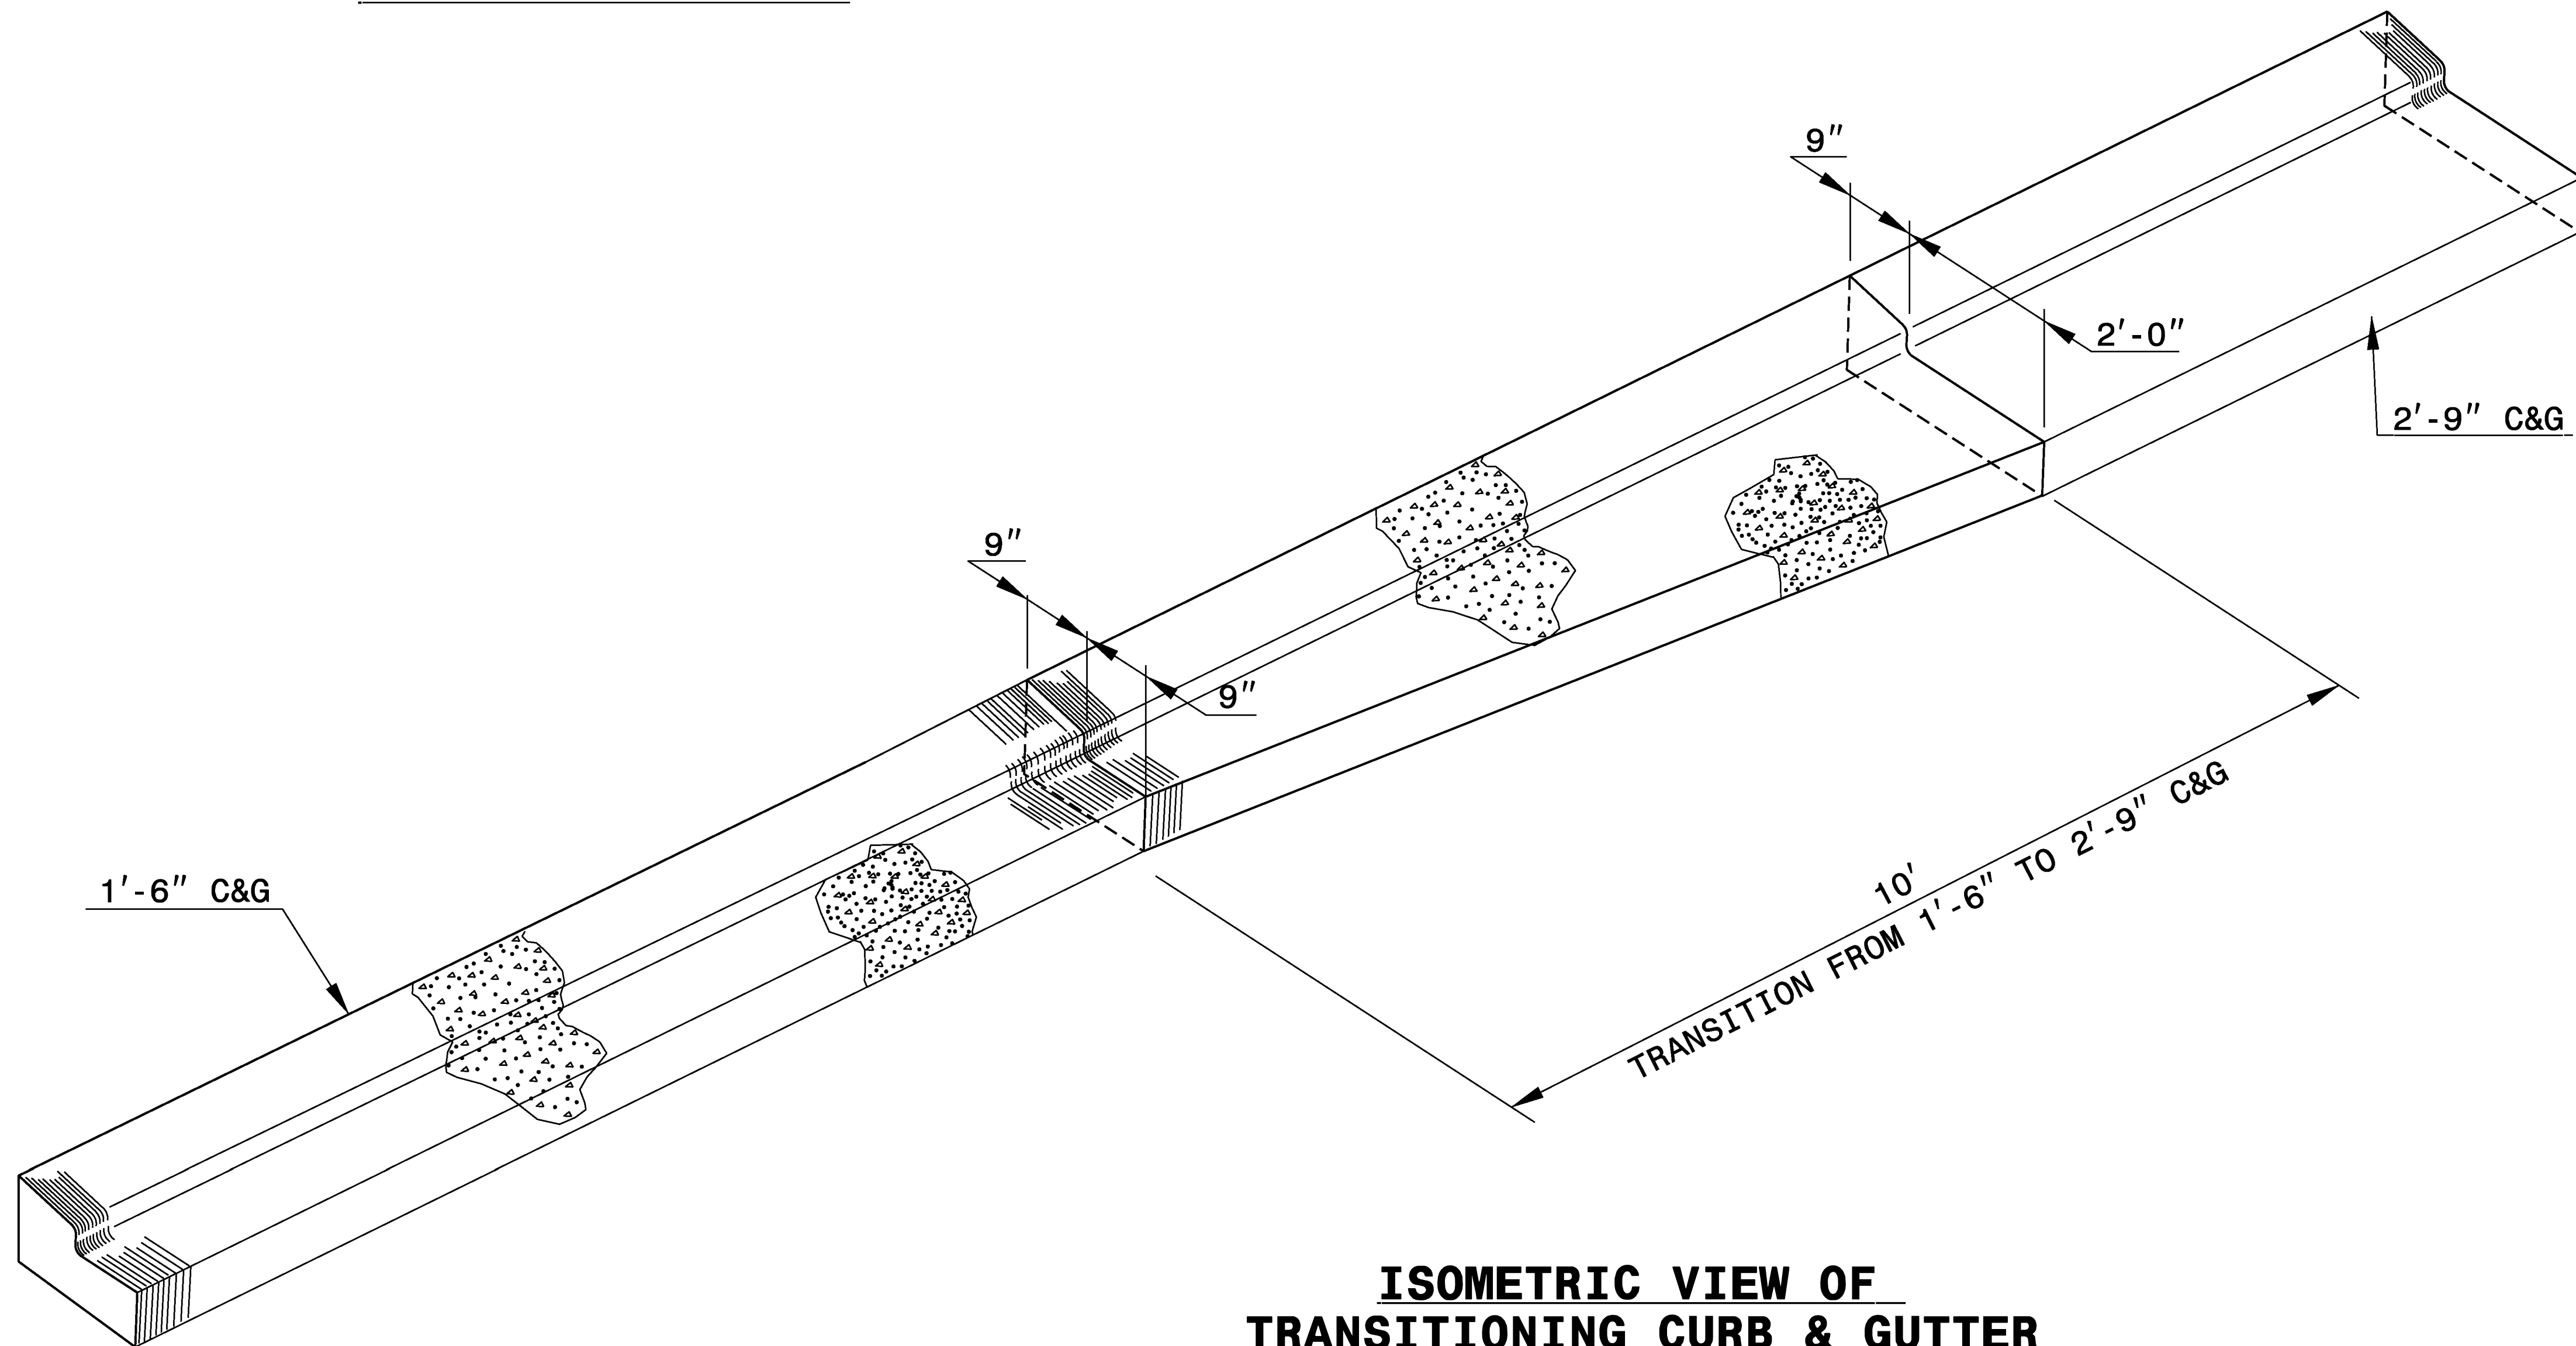

**ISOMETRIC VIEW OF
TRANSITIONING CURB & GUTTER**

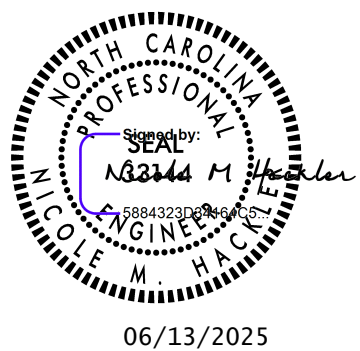

DOCUMENT NOT CONSIDERED FINAL UNLESS ALL SIGNATURES COMPLETED	
CONTRACT STANDARDS AND DEVELOPMENT UNIT Office 919-707-6950 FAX 919-250-4119	
DETAIL OF 1'-6" TO 2'-9" CURB & GUTTER TRANSITION SECTION	
ORIGINAL BY: T.S. SPELL	DATE: NOV. 26, 2001
MODIFIED BY: T.S. SPELL	DATE: JAN. 23, 2007
CHECKED BY:	DATE:
FILE SPEC.: DS174:/usr/details/stand/cqtransit.dgn	