


STATE OF NORTH CAROLINA
DIVISION OF HIGHWAYS

CHEROKEE, GRAHAM, SWAIN

LOCATION: THREE LOCATIONS AROUND THE
NANTAHALA GORGE CORRIDOR

TYPE OF WORK: ITS

STATE	STATE PROJECT REFERENCE NO.	SHEET NO.
N.C.	SM-6114D	ITS-1
STATE PROJ.NO.	F.A. PROJ.NO.	DESCRIPTION
51306		PE CONST.

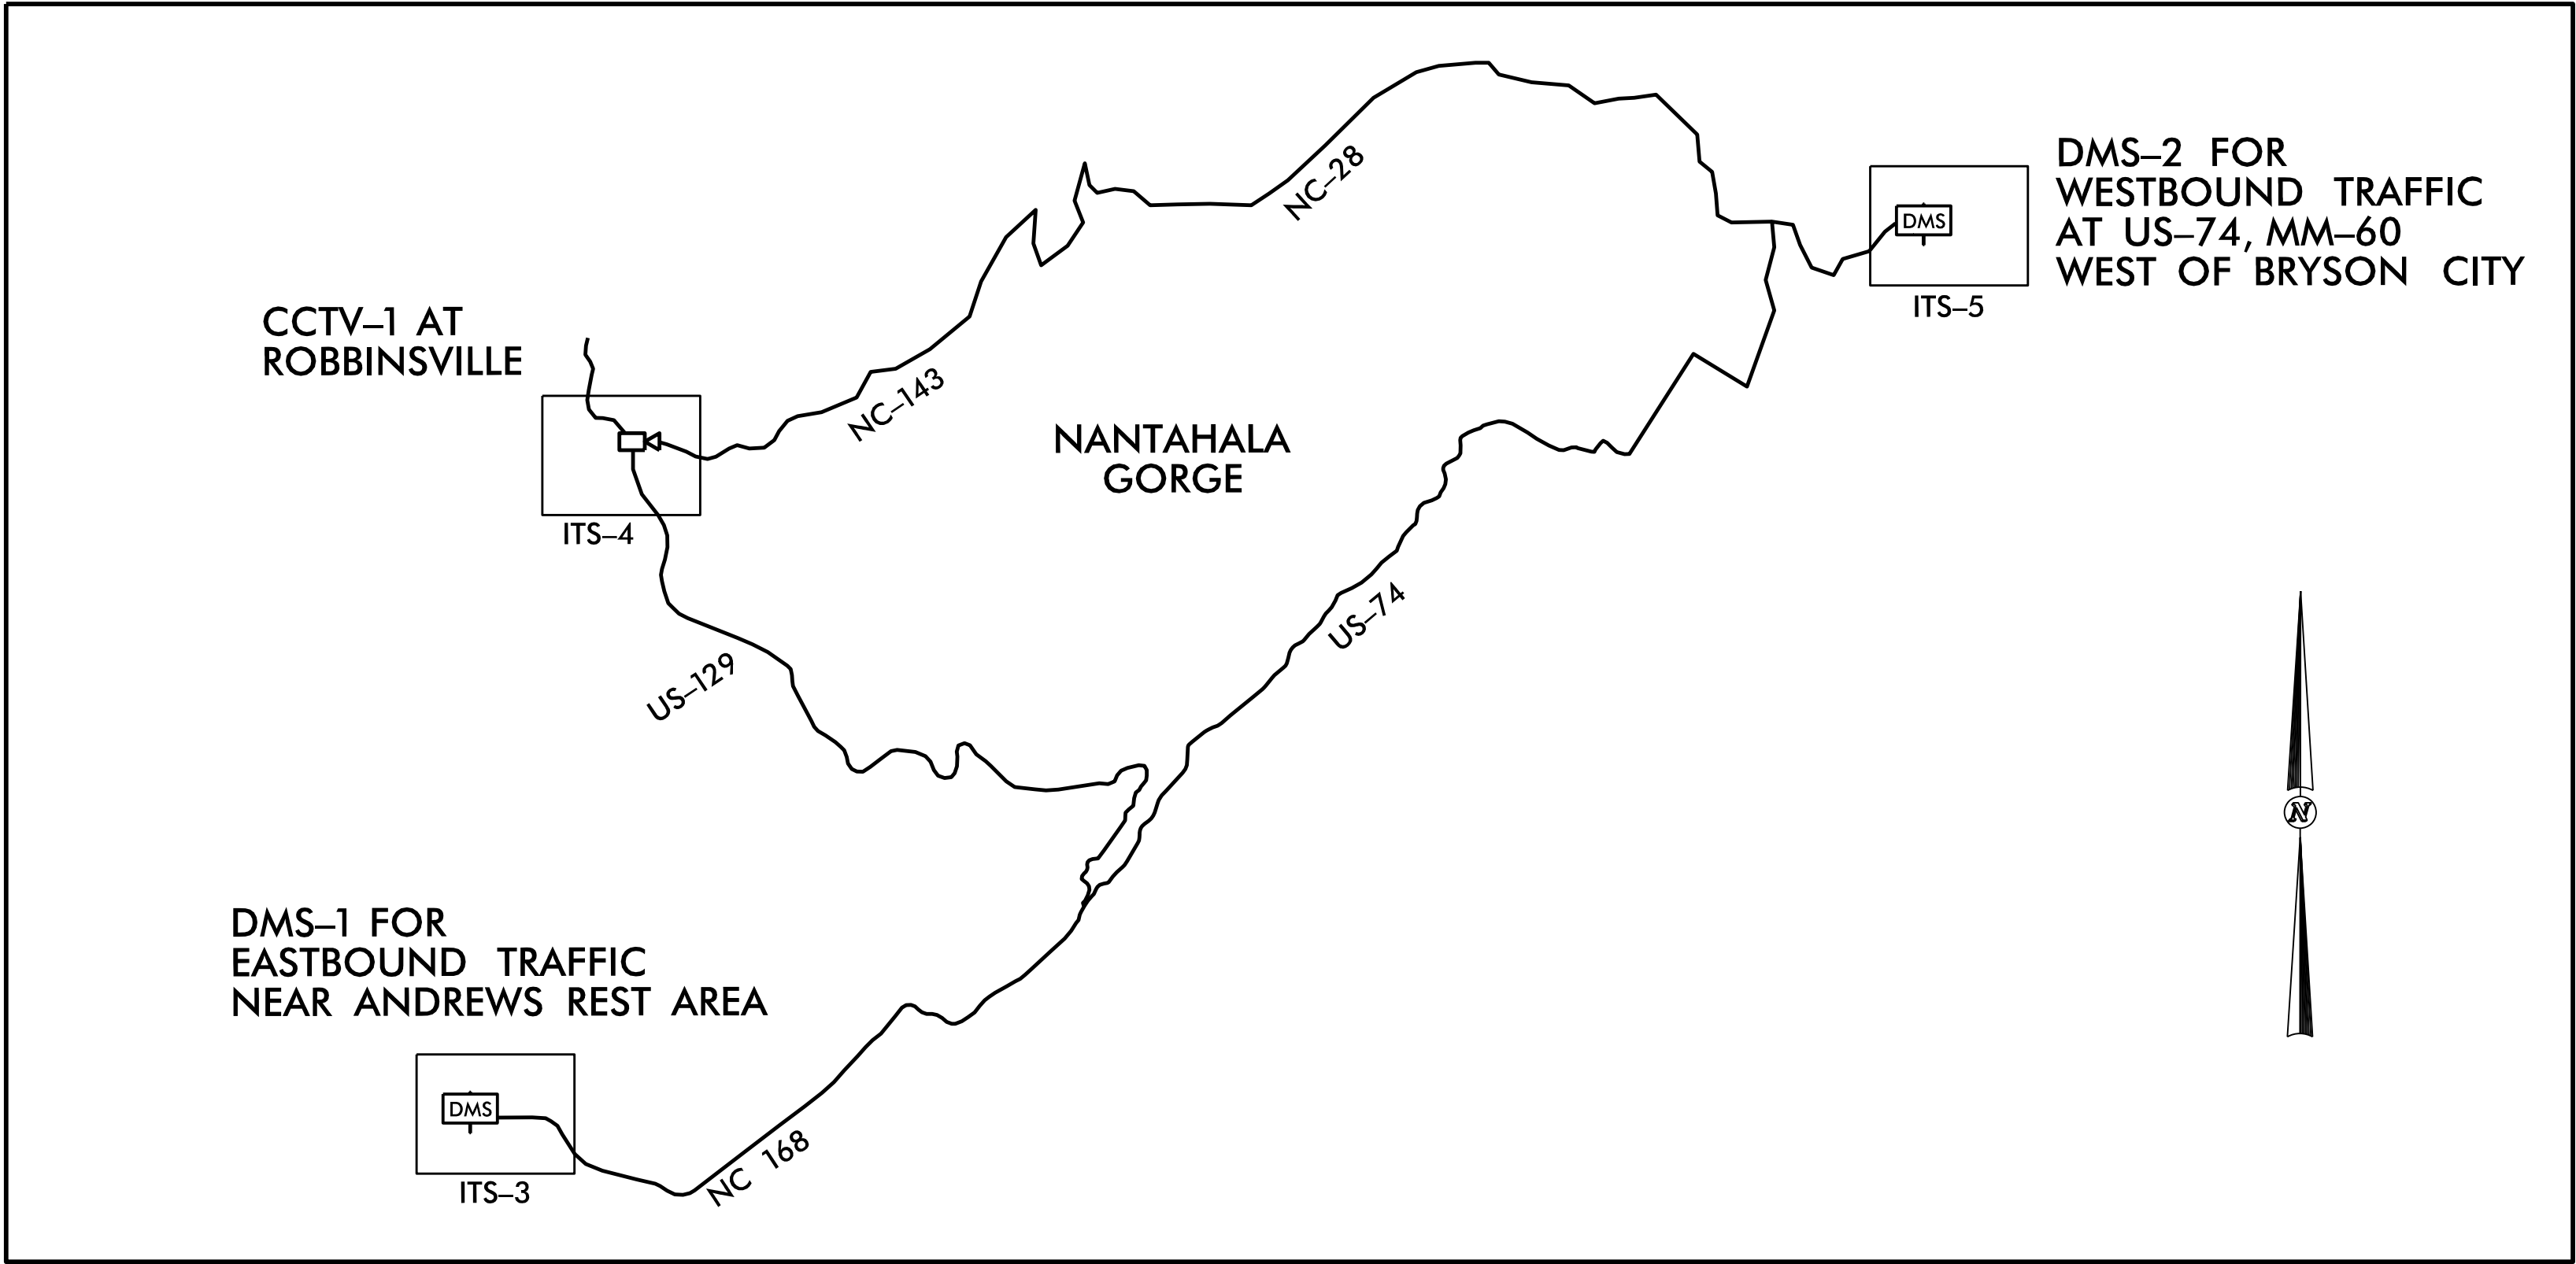

2024 STANDARD SPECIFICATION

PROJECT SCOPE
THREE STRATEGIC LOCATIONS

LETTING DATE:
AUGUST 25, 2026

INDEX OF SHEETS

SHEET ITS 1	TITLE SHEET
SHEET ITS 2	CONSTRUCTION NOTES
SHEET ITS 3-5	ITS PLANS
SHEET ITS 6-7	TYPICAL DETAILS
SHEET ITS 8-9	DMS ELEVATIONS
ROADWAY SHEETS	GUARDRAIL DETAILS

ROADWAY STANDARD DRAWINGS


THE FOLLOWING ROADWAY STANDARDS AS APPEAR IN "ROADWAY STANDARD DRAWINGS" ROADWAY DESIGN UNIT - N.C. DEPARTMENT OF TRANSPORTATION - RALEIGH, N.C., DATED JANUARY 2024 ARE APPLICABLE TO THIS PROJECT AND BY REFERENCE HEREBY ARE CONSIDERED A PART OF THESE PLANS:

STD. NO.	TITLE
862.01	GUARDRAIL PLACEMENT
862.02	GUARDRAIL INSTALLATION
1101.02	TEMPORARY LANE CLOSURES
1101.03	TEMPORARY ROAD CLOSURES
1101.04	TEMPORARY SHOULDER CLOSURES
1700.01	ELECTRICAL SERVICE OPTIONS
1700.02	ELECTRICAL SERVICE GROUNDING
1715.01	UNDERGROUND CONDUIT-TRENCHING
1716.01	JUNCTION BOXES

NCDOT CONTACT:
TRANSPORTATION MOBILITY AND SAFETY

NATHAN P. DOMINGUEZ, PE
STATE ITS DESIGN ENGINEER

Prepared in the Offices of:

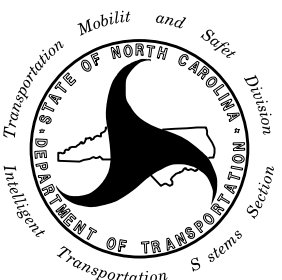

750 N. Greenfield Pkwy., Garner, NC 27529



ALL DIMENSIONS IN THESE
PLANS ARE IN FEET
UNLESS OTHERWISE NOTED

DOCUMENT NOT CONSIDERED FINAL
UNLESS ALL SIGNATURES COMPLETED

SEAL

DocuSigned by:
Nathan P. Dominguez
07/07/2026